



FRONT ELEVATION

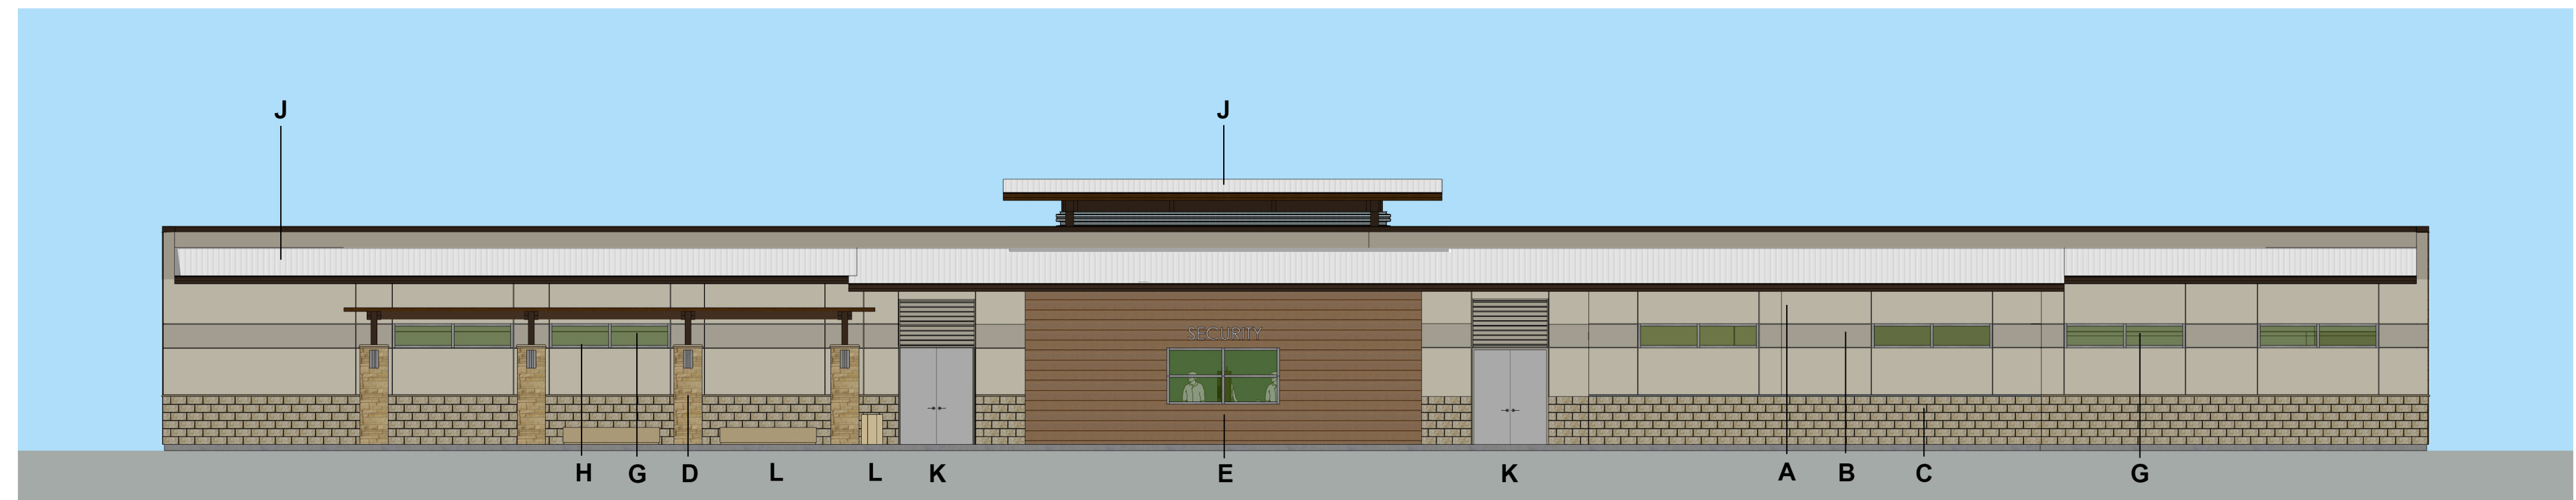

REAR ELEVATION

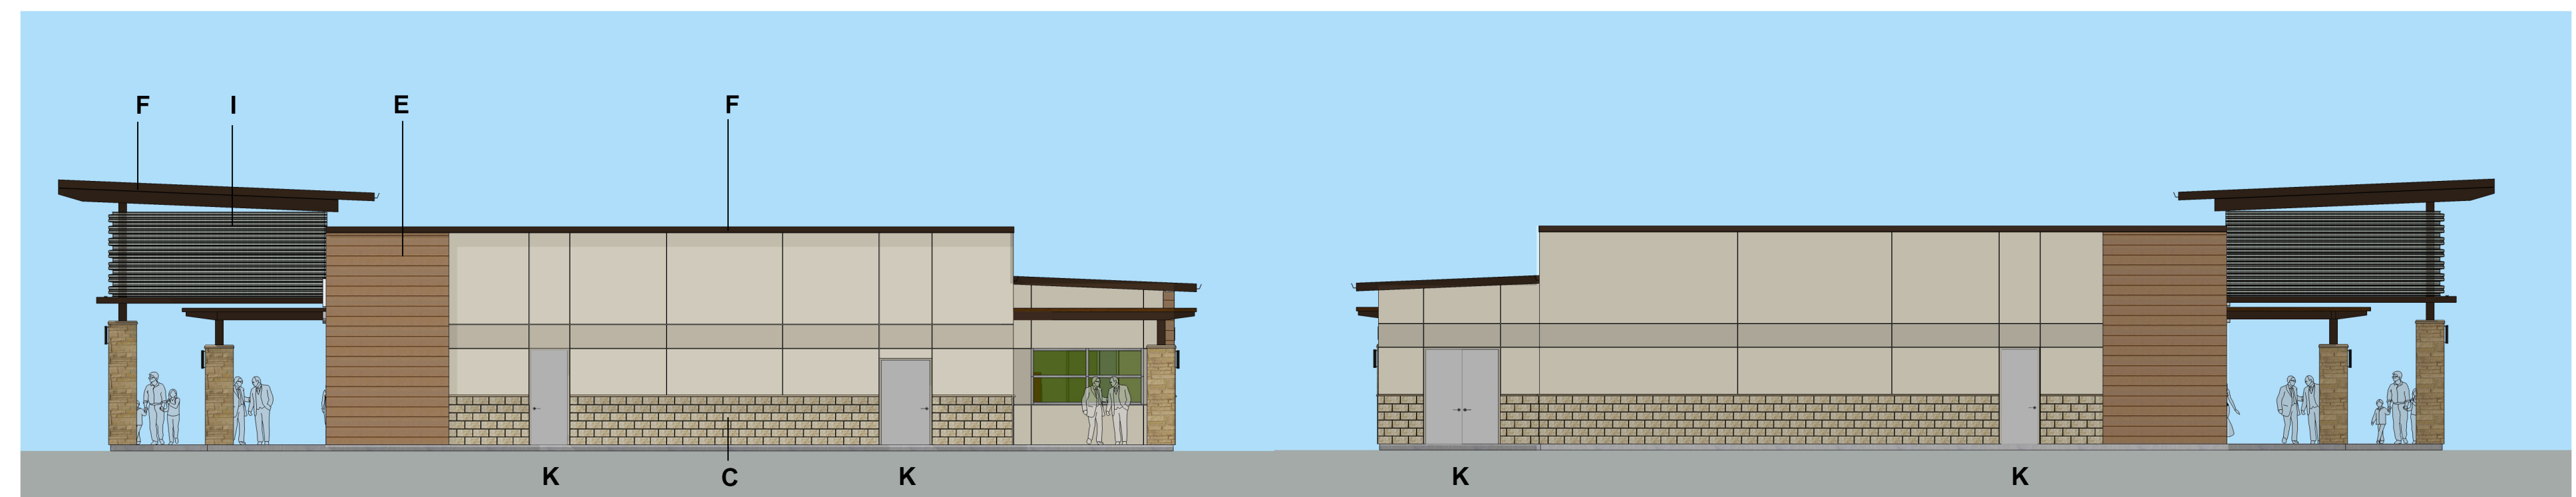

LEFT ELEVATION

RIGHT ELEVATION

**LEGEND**

- A** - Exterior Paint (Base/Federal Standard 17886)
- B** - Exterior Paint (Accent/Federal Standard 35630)
- C** - Split Face CMU (Light Tan)
- D** - Fiber Cement Board (Nichiha Kurastone)
- E** - Fiber Cement Board (Nichiha Vintagewood)
- F** - Metal Edge Paint (Clear Anodized)

- G** - Storefront Glazing (Atlantica)
- H** - Aluminum Storefront (Anodized)
- I** - Architectural Screen System (Anodized)
- J** - Metal Roof (Bone White)
- K** - Brushed Stainless Steel Doors
- L** - Concrete Bench/Trash Receptacle (Sand Tan)

