


EXISTING



PROPOSED

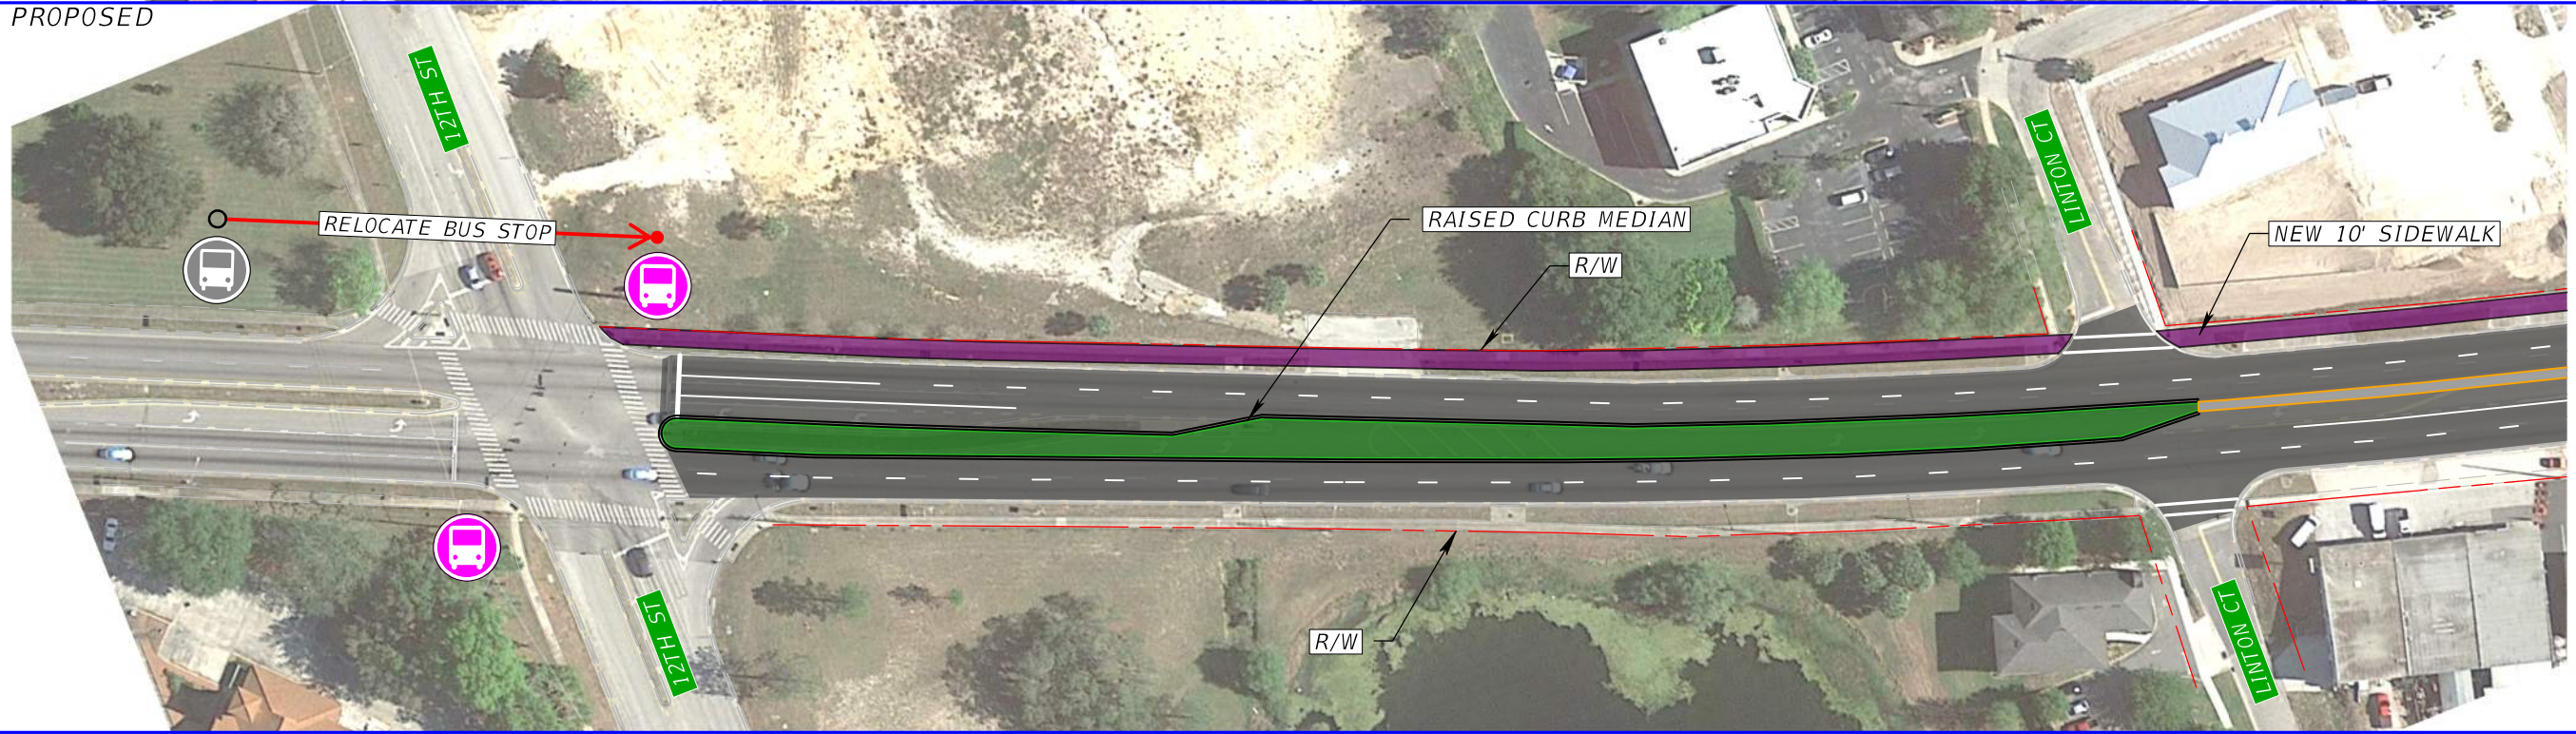

- BACK OF SIDEWALK
- FRONT OF SIDEWALK
- ROADWAY RIGHT-OF-WAY
- TRAFFIC SEPERATOR
- MILLING & RESURFACING
- NEW RAISED CURB MEDIAN
- NEW SIDEWALK
- 🚌 POTENTIAL BUS STOP LOCATION
- EXISTING BUS STOP LOCATION TO BE RELOCATED
- 🚌 EXISTING BUS STOP LOCATION


PRELIMINARY CONCEPT - FOR DISCUSSION ONLY

REVISIONS					STATE OF FLORIDA DEPARTMENT OF TRANSPORTATION			SR 50 CORRIDOR STUDY 12TH ST TO BLOMAX AVE	SHEET NO.
DATE	DESCRIPTION	DATE	DESCRIPTION		ROAD NO.	COUNTY	FINANCIAL PROJECT ID		1
					SR 50	LAKE			

EXISTING



PROPOSED

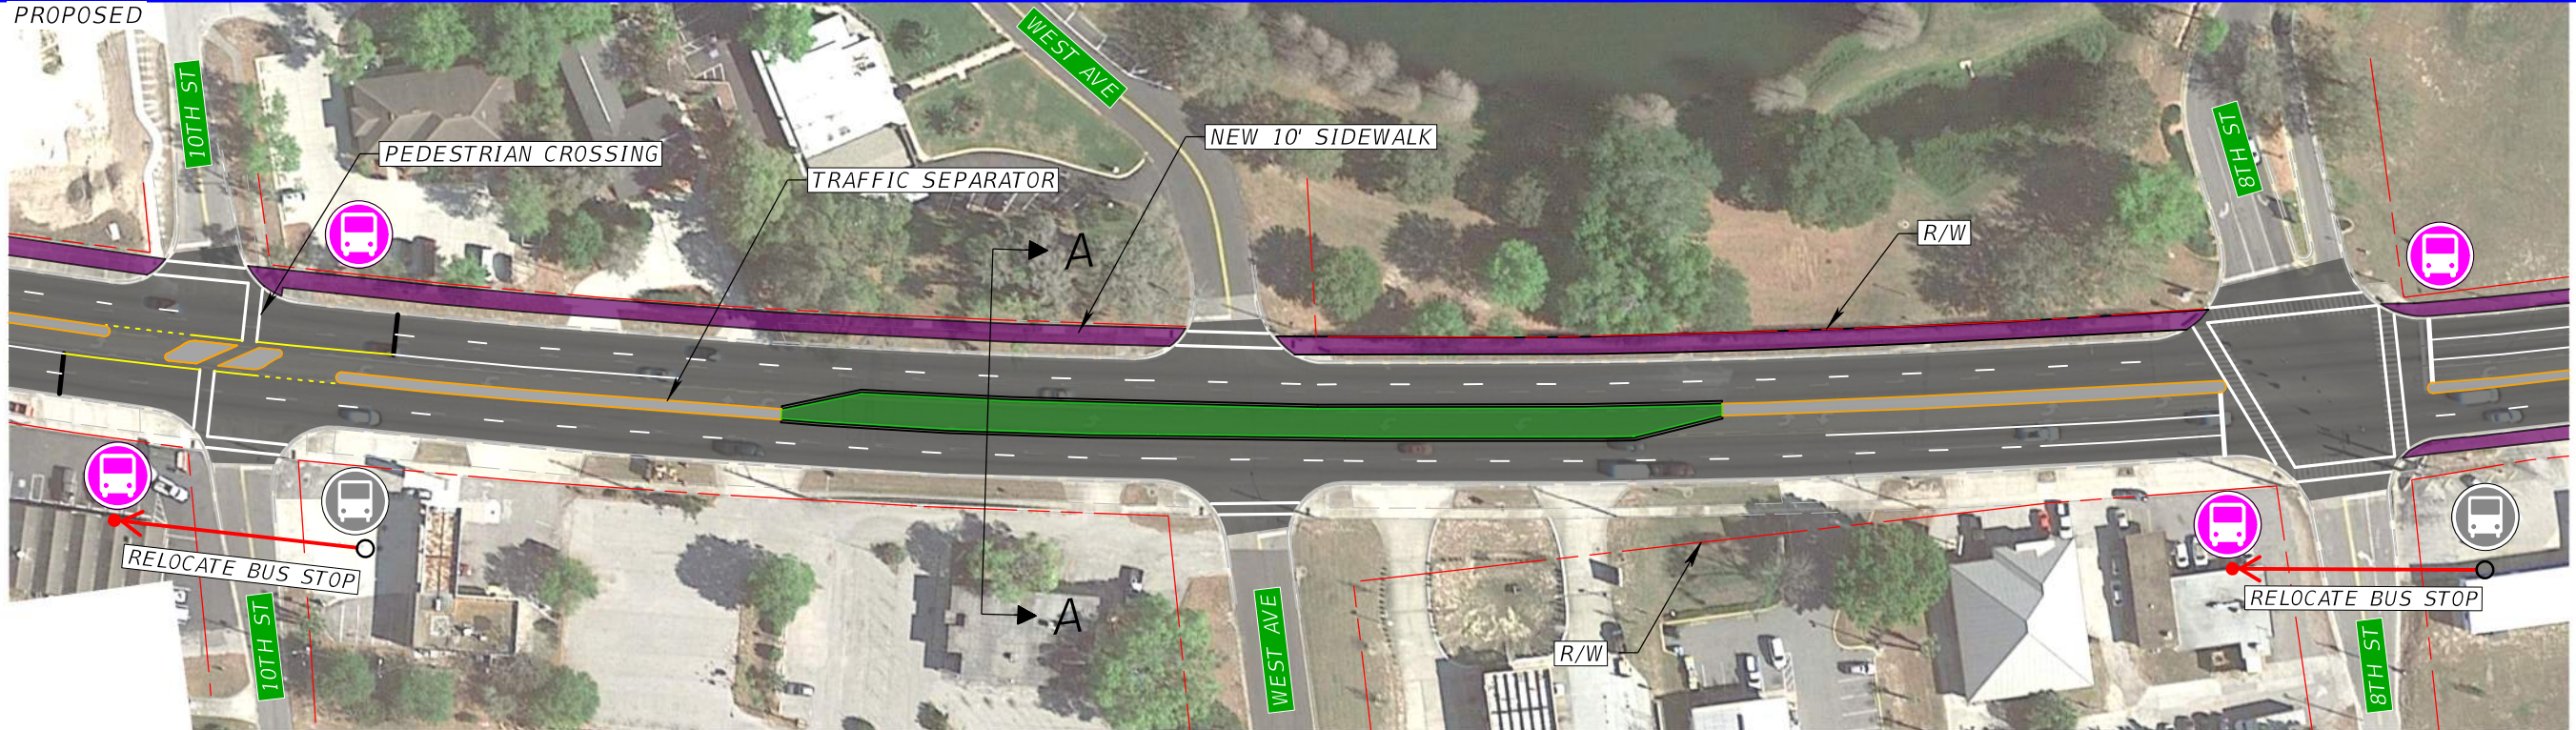

- BACK OF SIDEWALK
- FRONT OF SIDEWALK
- ROADWAY RIGHT-OF-WAY
- TRAFFIC SEPERATOR
- MILLING & RESURFACING
- NEW RAISED CURB MEDIAN
- NEW SIDEWALK
- 🚌 POTENTIAL BUS STOP LOCATION
- EXISTING BUS STOP LOCATION TO BE RELOCATED
- 🚌 EXISTING BUS STOP LOCATION


PRELIMINARY CONCEPT - FOR DISCUSSION ONLY

REVISIONS					STATE OF FLORIDA DEPARTMENT OF TRANSPORTATION			SR 50 CORRIDOR STUDY 12TH ST TO BLOMAX AVE	SHEET NO.
DATE	DESCRIPTION	DATE	DESCRIPTION		ROAD NO.	COUNTY	FINANCIAL PROJECT ID		2
					SR 50	LAKE			

EXISTING



PROPOSED

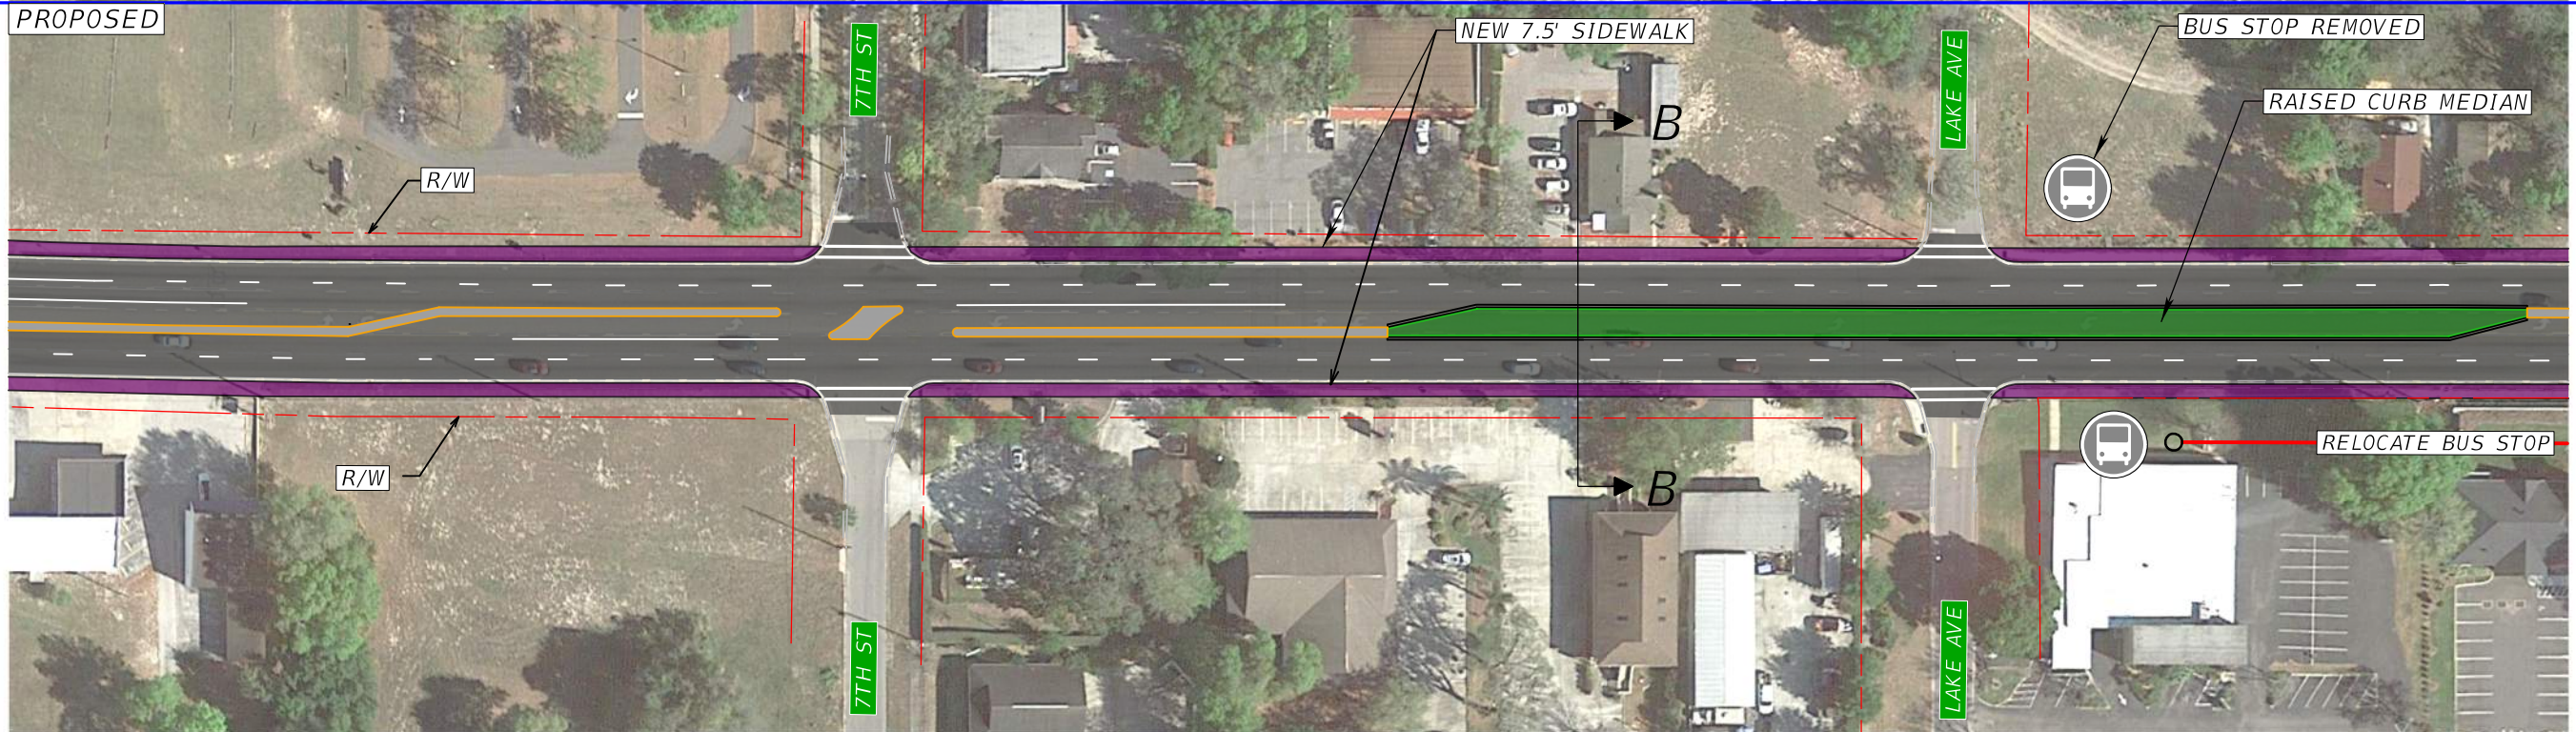


- BACK OF SIDEWALK
- FRONT OF SIDEWALK
- ROADWAY RIGHT-OF-WAY
- TRAFFIC SEPERATOR
- MILLING & RESURFACING
- NEW RAISED CURB MEDIAN
- NEW SIDEWALK
- Ⓟ POTENTIAL BUS STOP LOCATION
- EXISTING BUS STOP LOCATION TO BE RELOCATED
- Ⓟ EXISTING BUS STOP LOCATION


PRELIMINARY CONCEPT - FOR DISCUSSION ONLY

REVISIONS					STATE OF FLORIDA DEPARTMENT OF TRANSPORTATION			SR 50 CORRIDOR STUDY 12TH ST TO BLOMAX AVE	SHEET NO.
DATE	DESCRIPTION	DATE	DESCRIPTION		ROAD NO.	COUNTY	FINANCIAL PROJECT ID		3
					SR 50	LAKE			

EXISTING

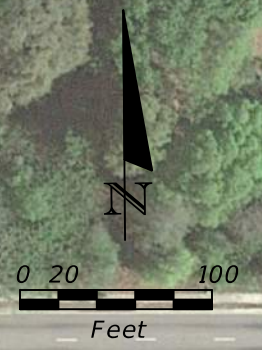

PROPOSED

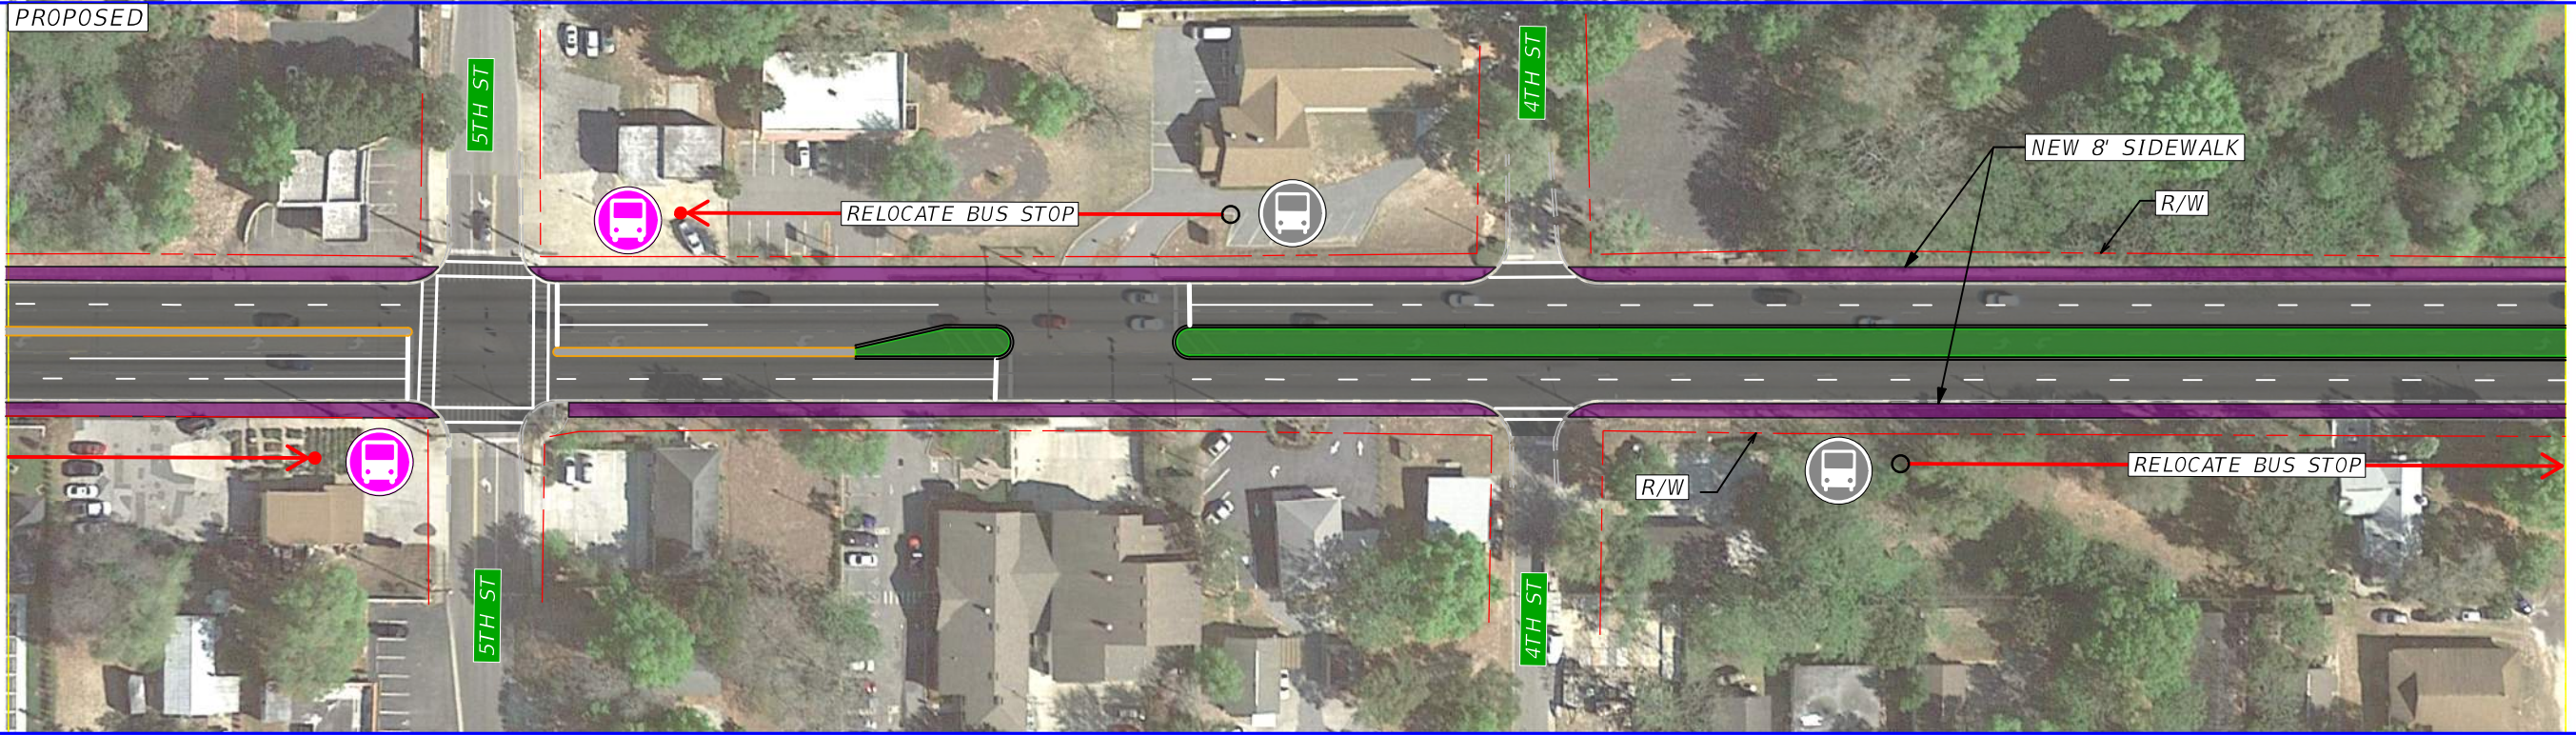

- BACK OF SIDEWALK
- FRONT OF SIDEWALK
- ROADWAY RIGHT-OF-WAY
- TRAFFIC SEPERATOR
- MILLING & RESURFACING
- NEW RAISED CURB MEDIAN
- NEW SIDEWALK
- Ⓚ POTENTIAL BUS STOP LOCATION
- EXISTING BUS STOP LOCATION TO BE RELOCATED
- Ⓚ EXISTING BUS STOP LOCATION


PRELIMINARY CONCEPT - FOR DISCUSSION ONLY

REVISIONS					STATE OF FLORIDA DEPARTMENT OF TRANSPORTATION			SR 50 CORRIDOR STUDY 12TH ST TO BLOMAX AVE	SHEET NO.
DATE	DESCRIPTION	DATE	DESCRIPTION		ROAD NO.	COUNTY	FINANCIAL PROJECT ID		4
					SR 50	LAKE			

EXISTING



PROPOSED

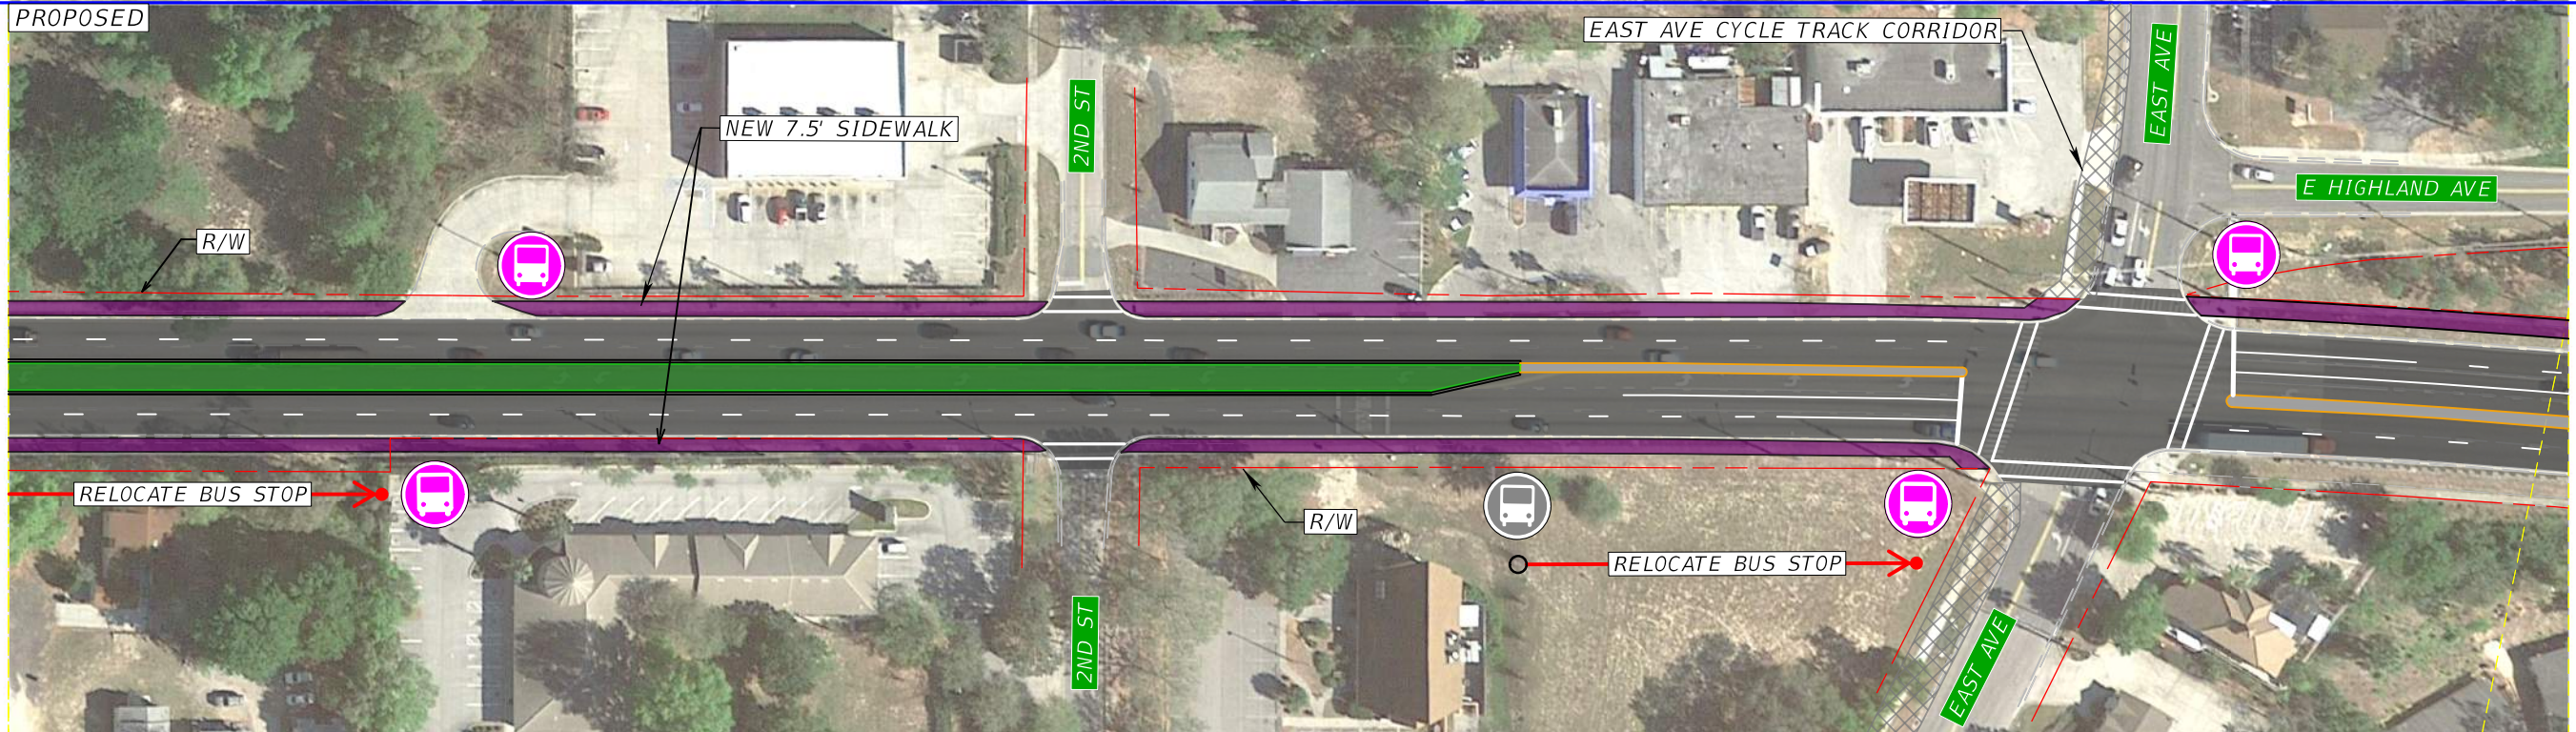


- BACK OF SIDEWALK
- FRONT OF SIDEWALK
- ROADWAY RIGHT-OF-WAY
- TRAFFIC SEPERATOR
- MILLING & RESURFACING
- NEW RAISED CURB MEDIAN
- NEW SIDEWALK
- 🚌 POTENTIAL BUS STOP LOCATION
- EXISTING BUS STOP LOCATION TO BE RELOCATED
- 🚌 EXISTING BUS STOP LOCATION


PRELIMINARY CONCEPT - FOR DISCUSSION ONLY

REVISIONS					STATE OF FLORIDA DEPARTMENT OF TRANSPORTATION			SR 50 CORRIDOR STUDY 12TH ST TO BLOMAX AVE	SHEET NO.
DATE	DESCRIPTION	DATE	DESCRIPTION		ROAD NO.	COUNTY	FINANCIAL PROJECT ID		5
					SR 50	LAKE			

EXISTING

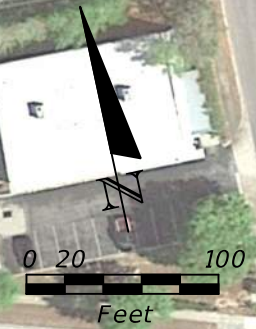

PROPOSED

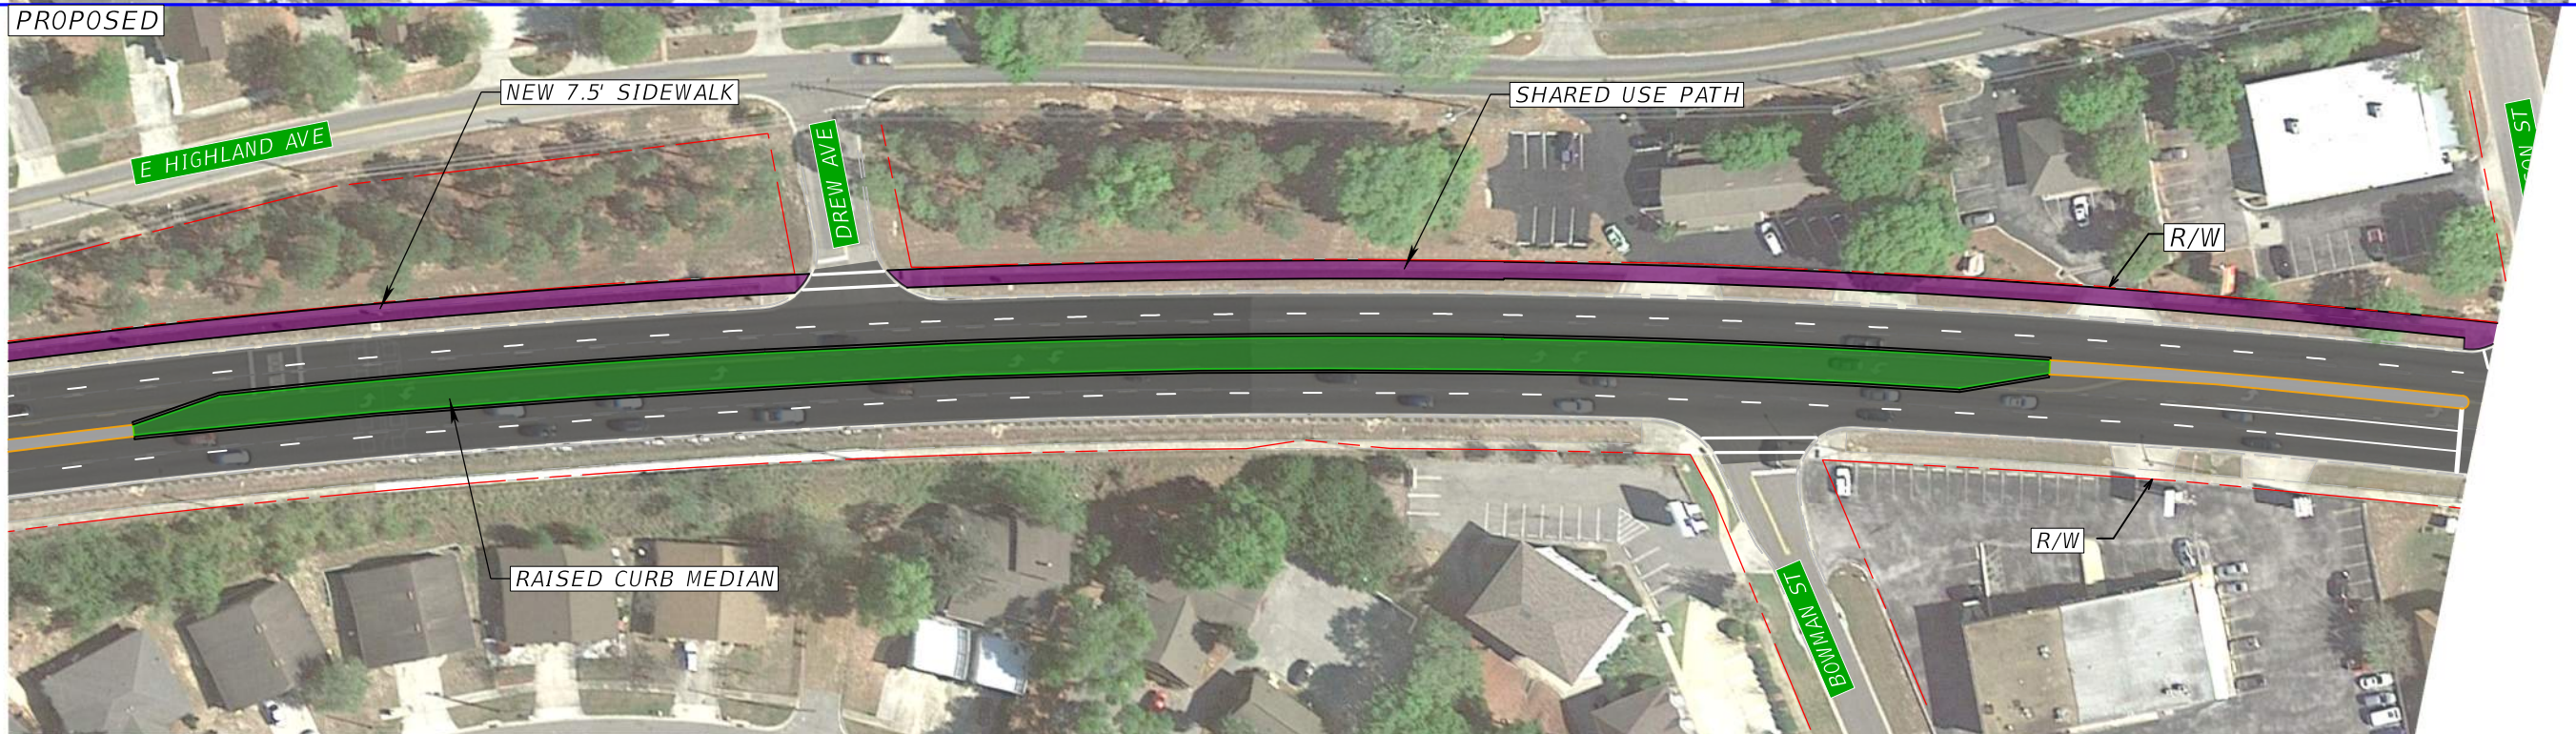

- BACK OF SIDEWALK
- FRONT OF SIDEWALK
- ROADWAY RIGHT-OF-WAY
- TRAFFIC SEPERATOR
- MILLING & RESURFACING
- NEW RAISED CURB MEDIAN
- NEW SIDEWALK
- POTENTIAL BUS STOP LOCATION
- EXISTING BUS STOP LOCATION TO BE RELOCATED
- EXISTING BUS STOP LOCATION


PRELIMINARY CONCEPT - FOR DISCUSSION ONLY

REVISIONS					STATE OF FLORIDA DEPARTMENT OF TRANSPORTATION			SR 50 CORRIDOR STUDY 12TH ST TO BLOMAX AVE	SHEET NO.
DATE	DESCRIPTION	DATE	DESCRIPTION		ROAD NO.	COUNTY	FINANCIAL PROJECT ID		6
					SR 50	LAKE			

EXISTING



PROPOSED

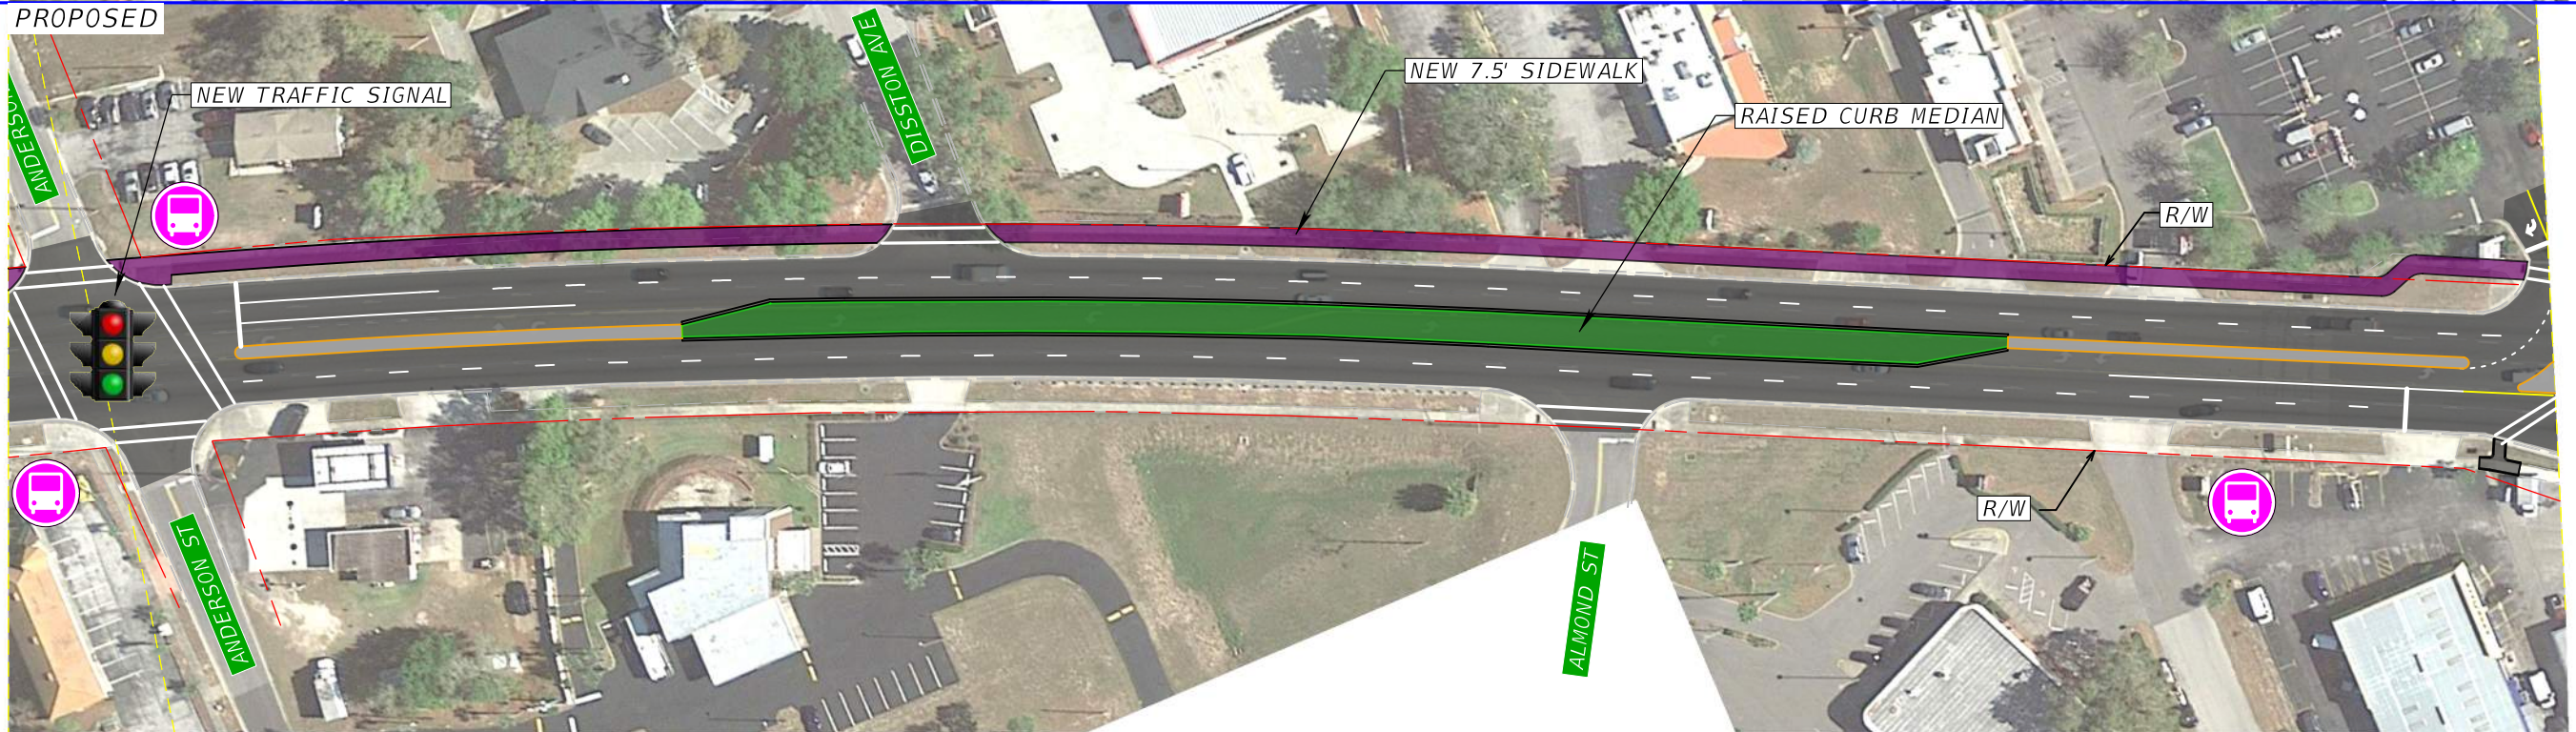


- BACK OF SIDEWALK
- FRONT OF SIDEWALK
- ROADWAY RIGHT-OF-WAY
- TRAFFIC SEPERATOR
- MILLING & RESURFACING
- NEW RAISED CURB MEDIAN
- NEW SIDEWALK
- 🚌 POTENTIAL BUS STOP LOCATION
- EXISTING BUS STOP LOCATION TO BE RELOCATED
- 🚌 EXISTING BUS STOP LOCATION


PRELIMINARY CONCEPT - FOR DISCUSSION ONLY

REVISIONS					STATE OF FLORIDA DEPARTMENT OF TRANSPORTATION			SR 50 CORRIDOR STUDY 12TH ST TO BLOMAX AVE	SHEET NO.
DATE	DESCRIPTION	DATE	DESCRIPTION		ROAD NO.	COUNTY	FINANCIAL PROJECT ID		7
					SR 50	LAKE			

EXISTING

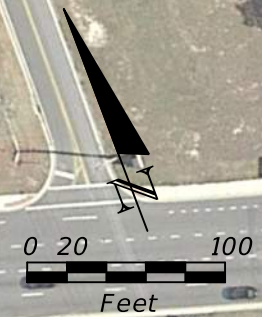

PROPOSED

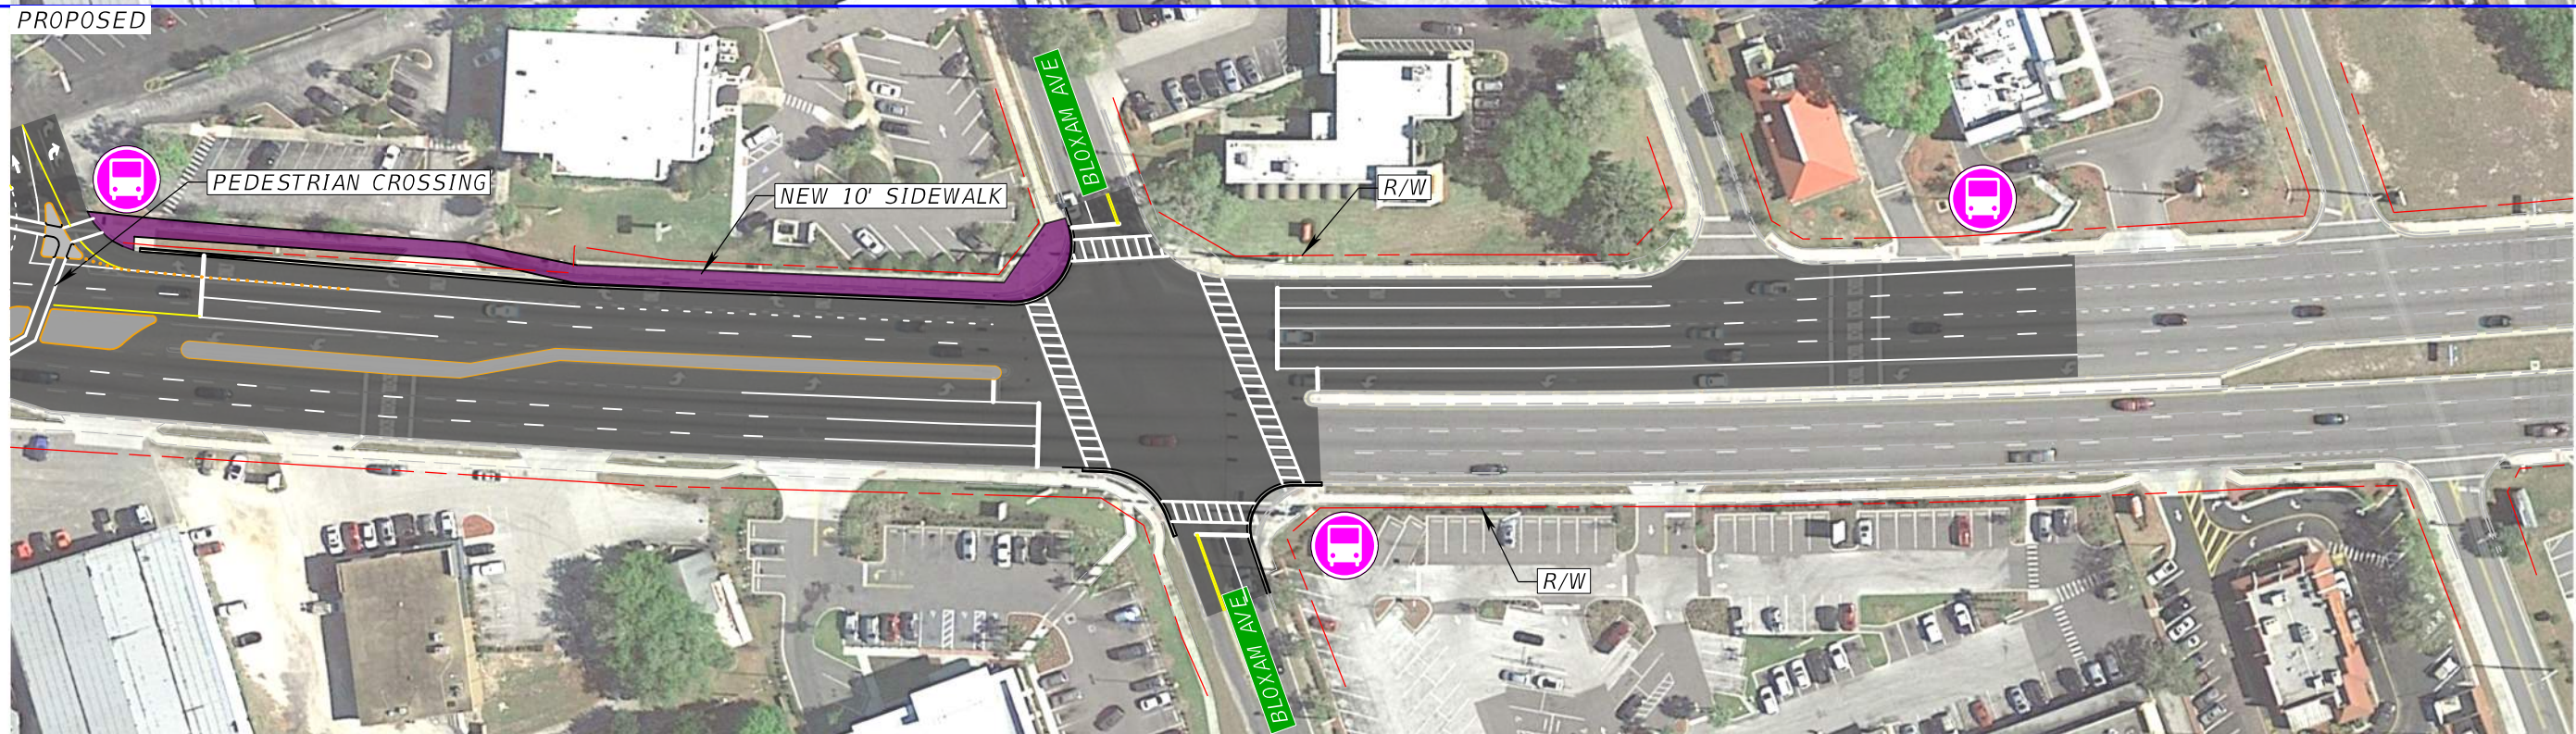

- BACK OF SIDEWALK
- FRONT OF SIDEWALK
- ROADWAY RIGHT-OF-WAY
- TRAFFIC SEPERATOR
- MILLING & RESURFACING
- NEW RAISED CURB MEDIAN
- NEW SIDEWALK
- Ⓚ POTENTIAL BUS STOP LOCATION
- EXISTING BUS STOP LOCATION TO BE RELOCATED
- Ⓚ EXISTING BUS STOP LOCATION

PRELIMINARY CONCEPT - FOR DISCUSSION ONLY

REVISIONS					STATE OF FLORIDA DEPARTMENT OF TRANSPORTATION			SR 50 CORRIDOR STUDY 12TH ST TO BLOMAX AVE	SHEET NO.
DATE	DESCRIPTION	DATE	DESCRIPTION		ROAD NO.	COUNTY	FINANCIAL PROJECT ID		
					SR 50	LAKE			