


Begin Project
Begin Construction
STA 496+59.63

End Construction
STA 518+00

REC
Nursery



EDGEWOOD BOYS RANCH RD

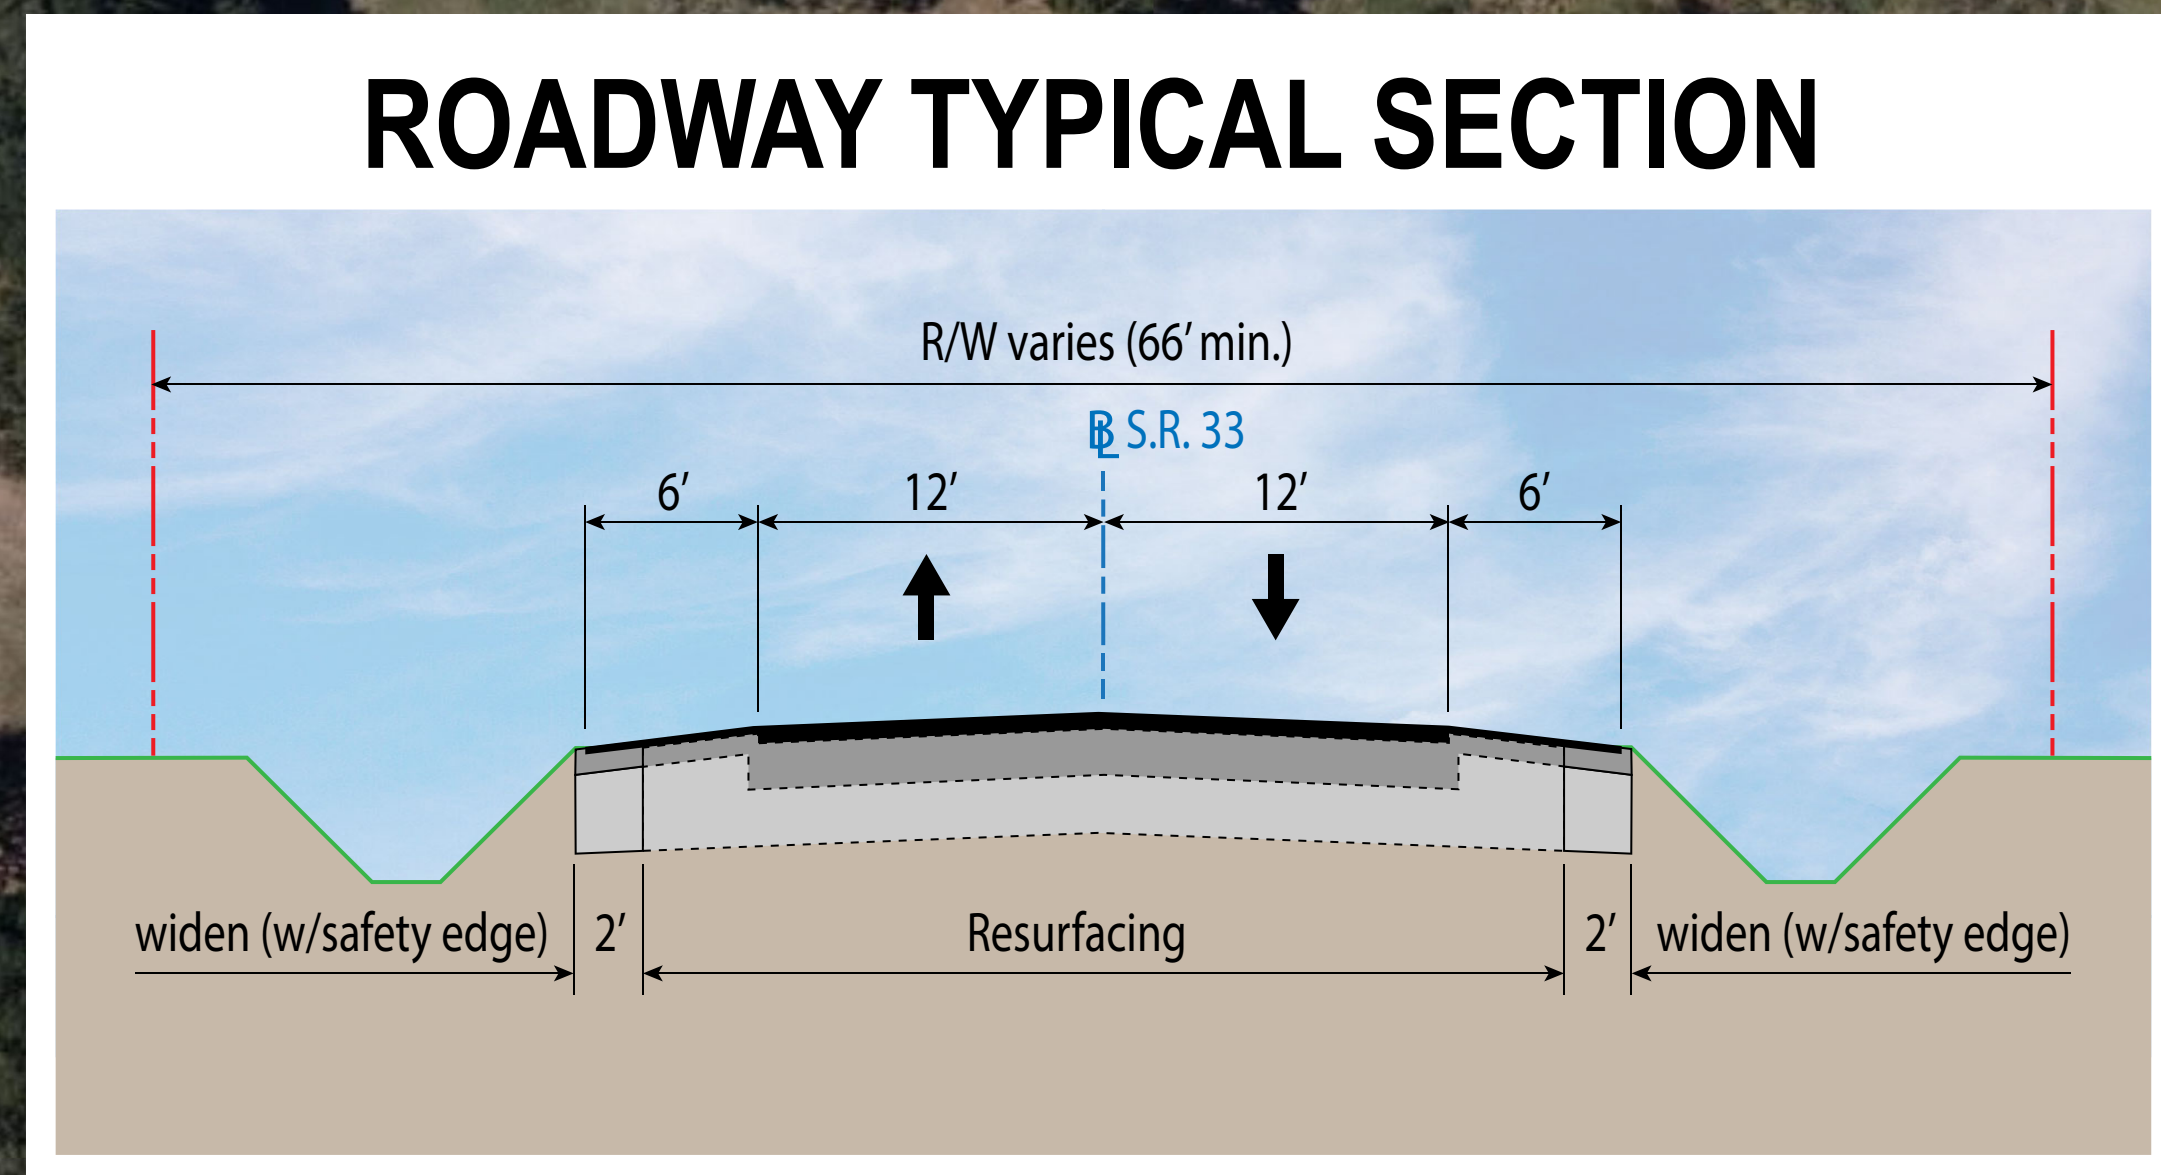

S.R. 33 (from 0.2 miles south of Edgewood Boys Ranch Road to 0.2 miles north of Edgewood Boys Ranch Road)