



# I-75 (S.R. 93) at NW 49th St Design

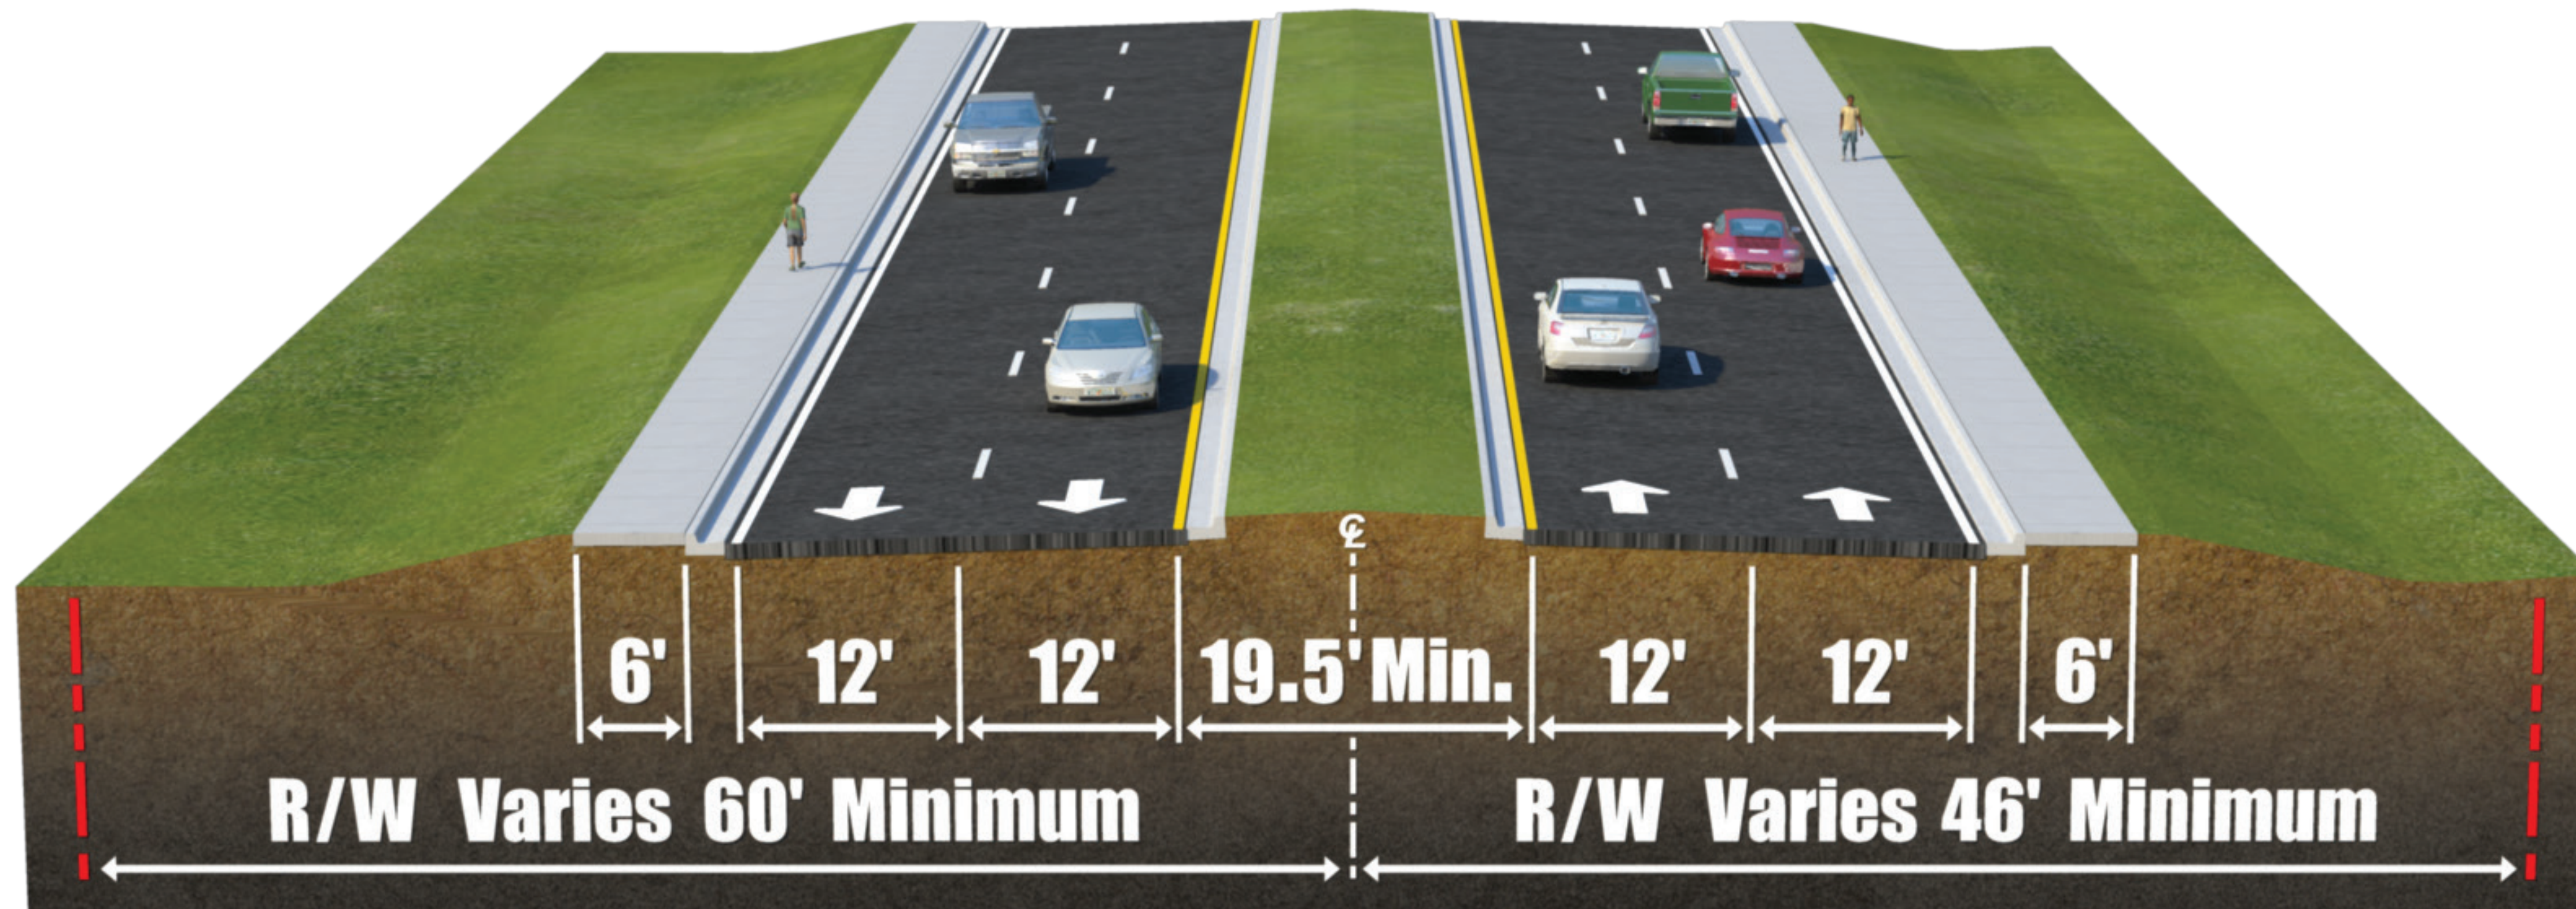

## NW 44th Avenue Proposed Typical Section Design Speed: 45 mph

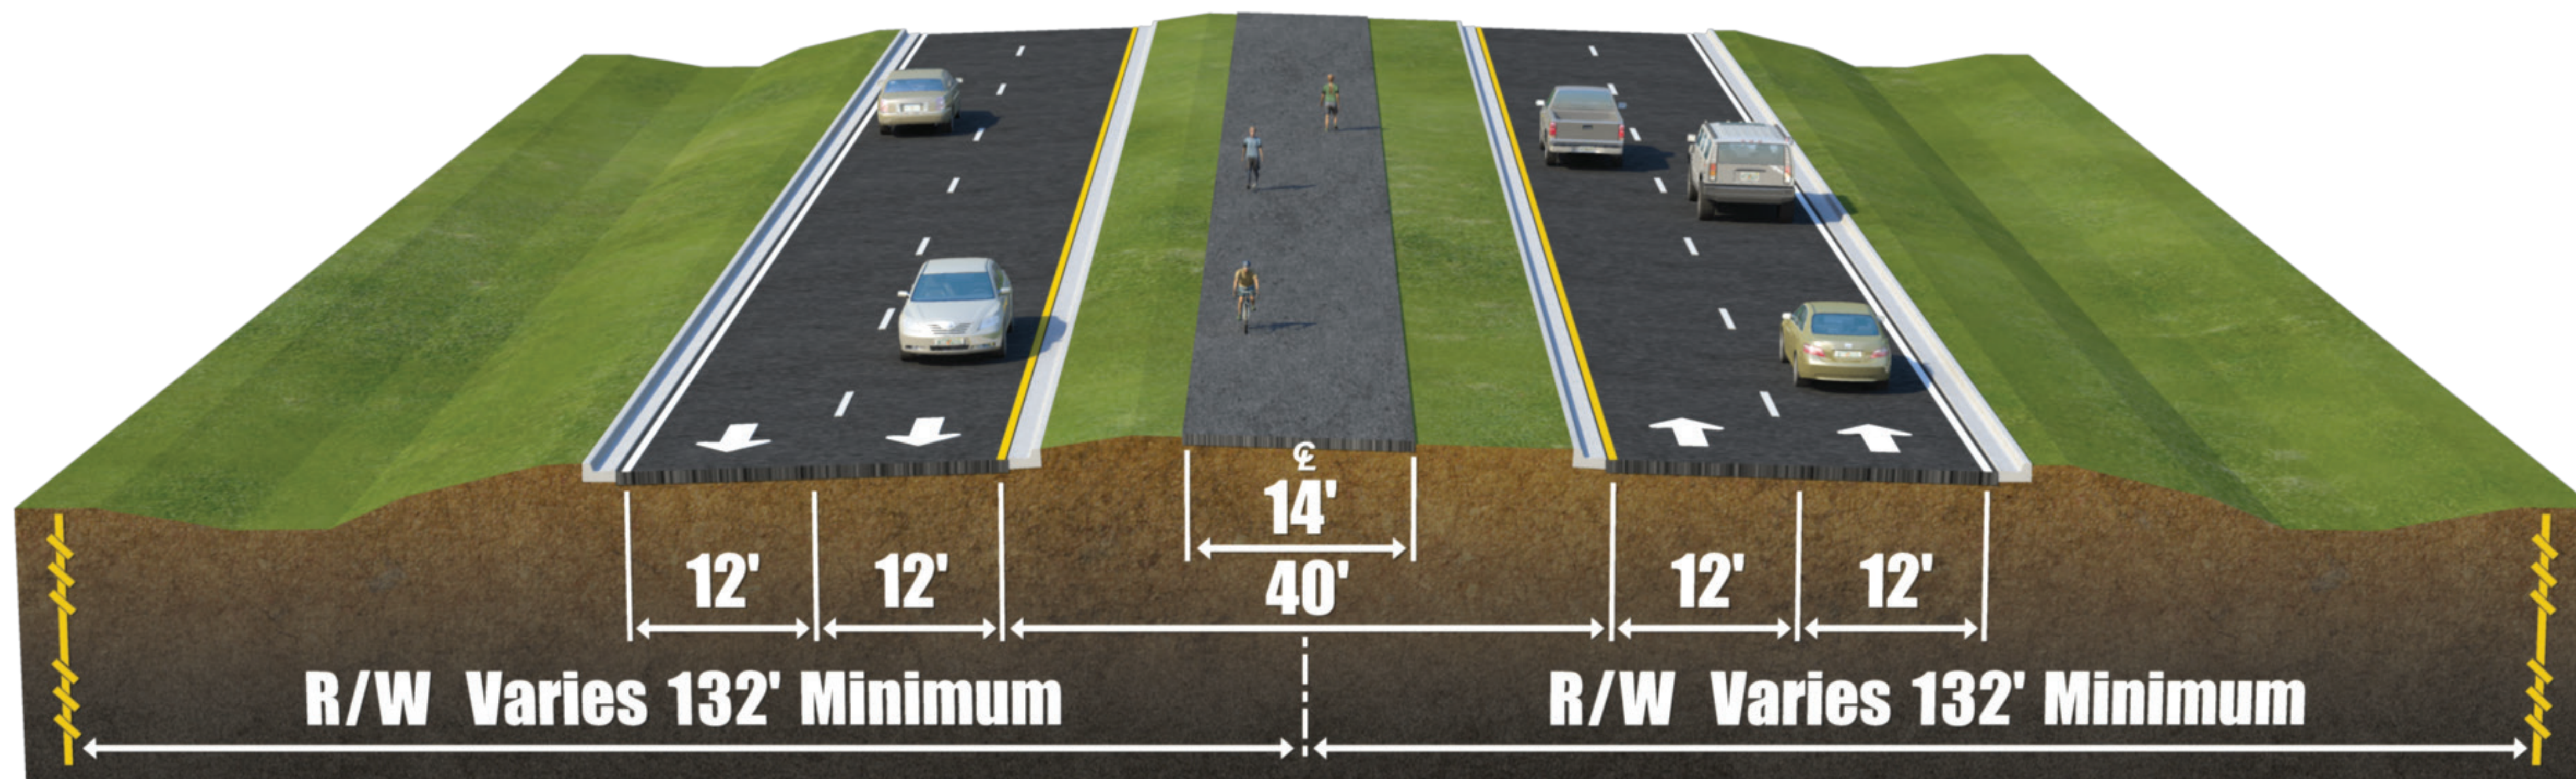

## NW 49th Street Proposed Typical Section (Westside of DDI) Design Speed: 45 mph