

STATE OF FLORIDA
DEPARTMENT OF TRANSPORTATION



CONTRACT PLANS

FINANCIAL PROJECT ID 435471-1-22-01

SUMTER COUNTY HERNANDO COUNTY
SOUTH SUMTER TRAIL
(FROM GOOD NEIGHBOR TRAIL TO SR 50)

INDEX OF ROADWAY PLANS

SHEET NO.	SHEET DESCRIPTION
1	KEY SHEET SHEET
2 - 8	TYPICAL SECTION
9 - 128	PLAN SHEET

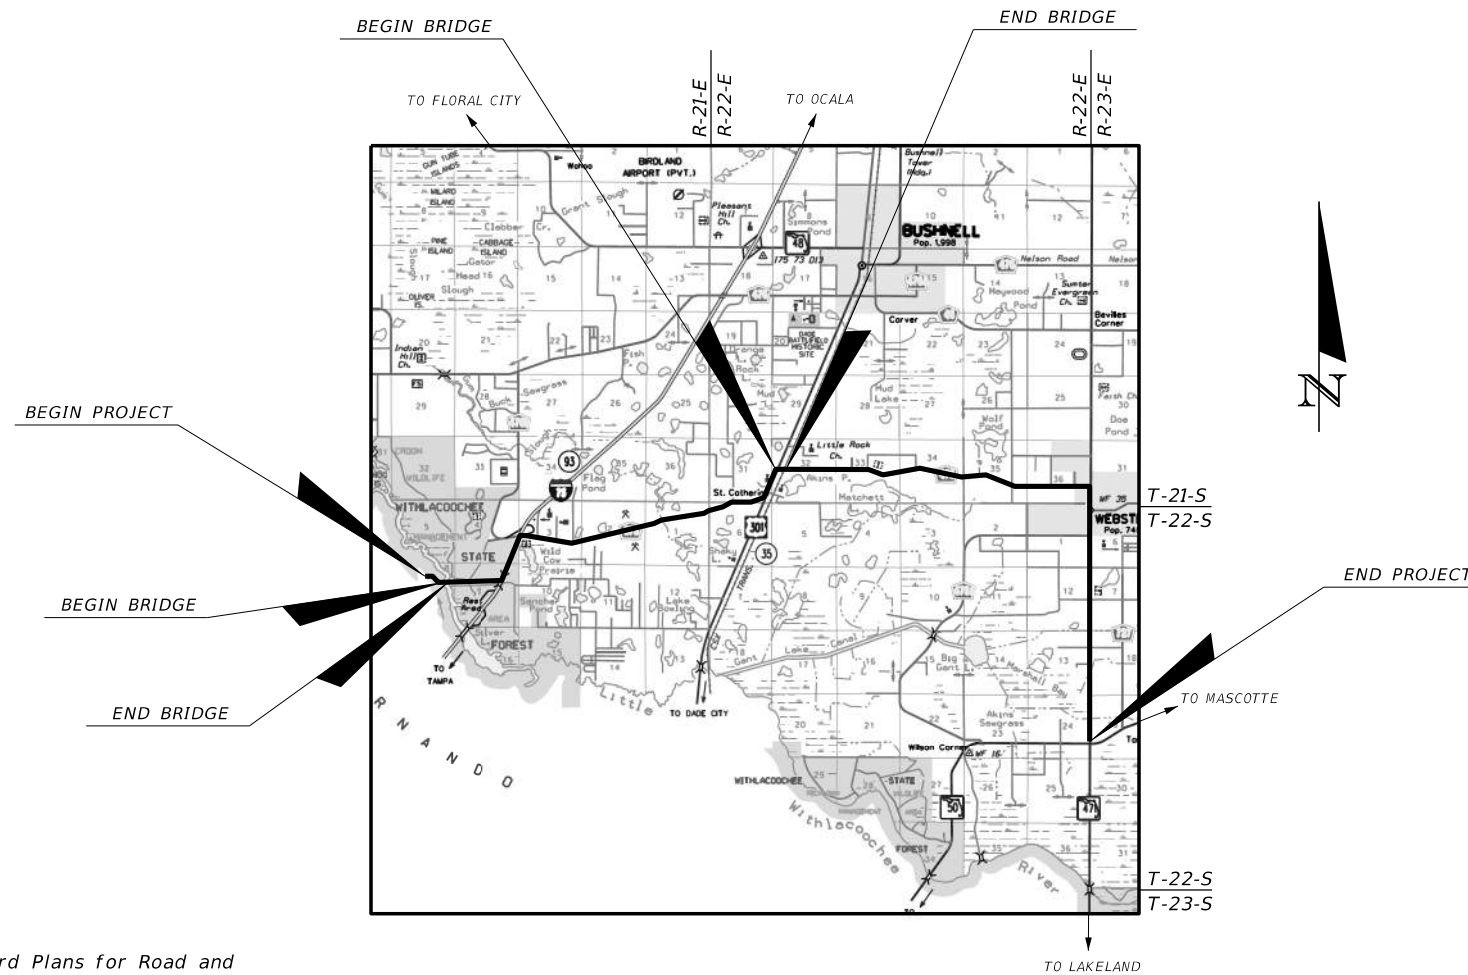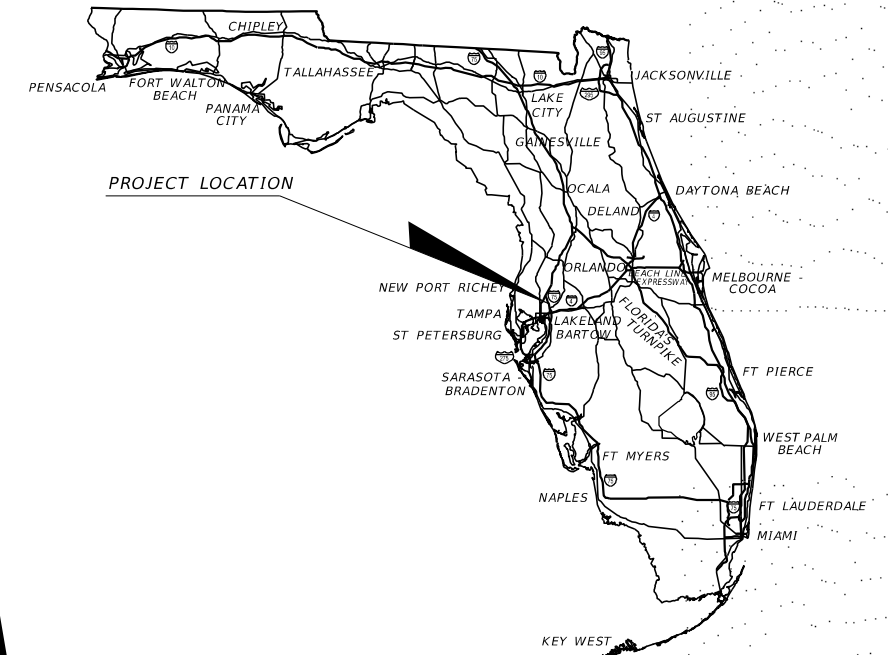

GOVERNING STANDARD PLANS:

Florida Department of Transportation, FY _____ Standard Plans for Road and Bridge Construction and applicable Interim Revisions (IRs).

Standard Plans for Road Construction and associated IRs are available at the following website: <http://www.fdot.gov/design/standardplans>

APPLICABLE IRs: IR _____

Standard Plans for Bridge Construction are included in the Structures Plans Component


GOVERNING STANDARD SPECIFICATIONS:

Florida Department of Transportation, Standard Specifications for Road and Bridge Construction at the following website: <http://www.fdot.gov/programmanagement/Implemented/SpecBooks>

ROADWAY PLANS
ENGINEER OF RECORD:


FDOT PROJECT MANAGER:

CONSTRUCTION CONTRACT NO.	FISCAL YEAR	SHEET NO.
	2019	1

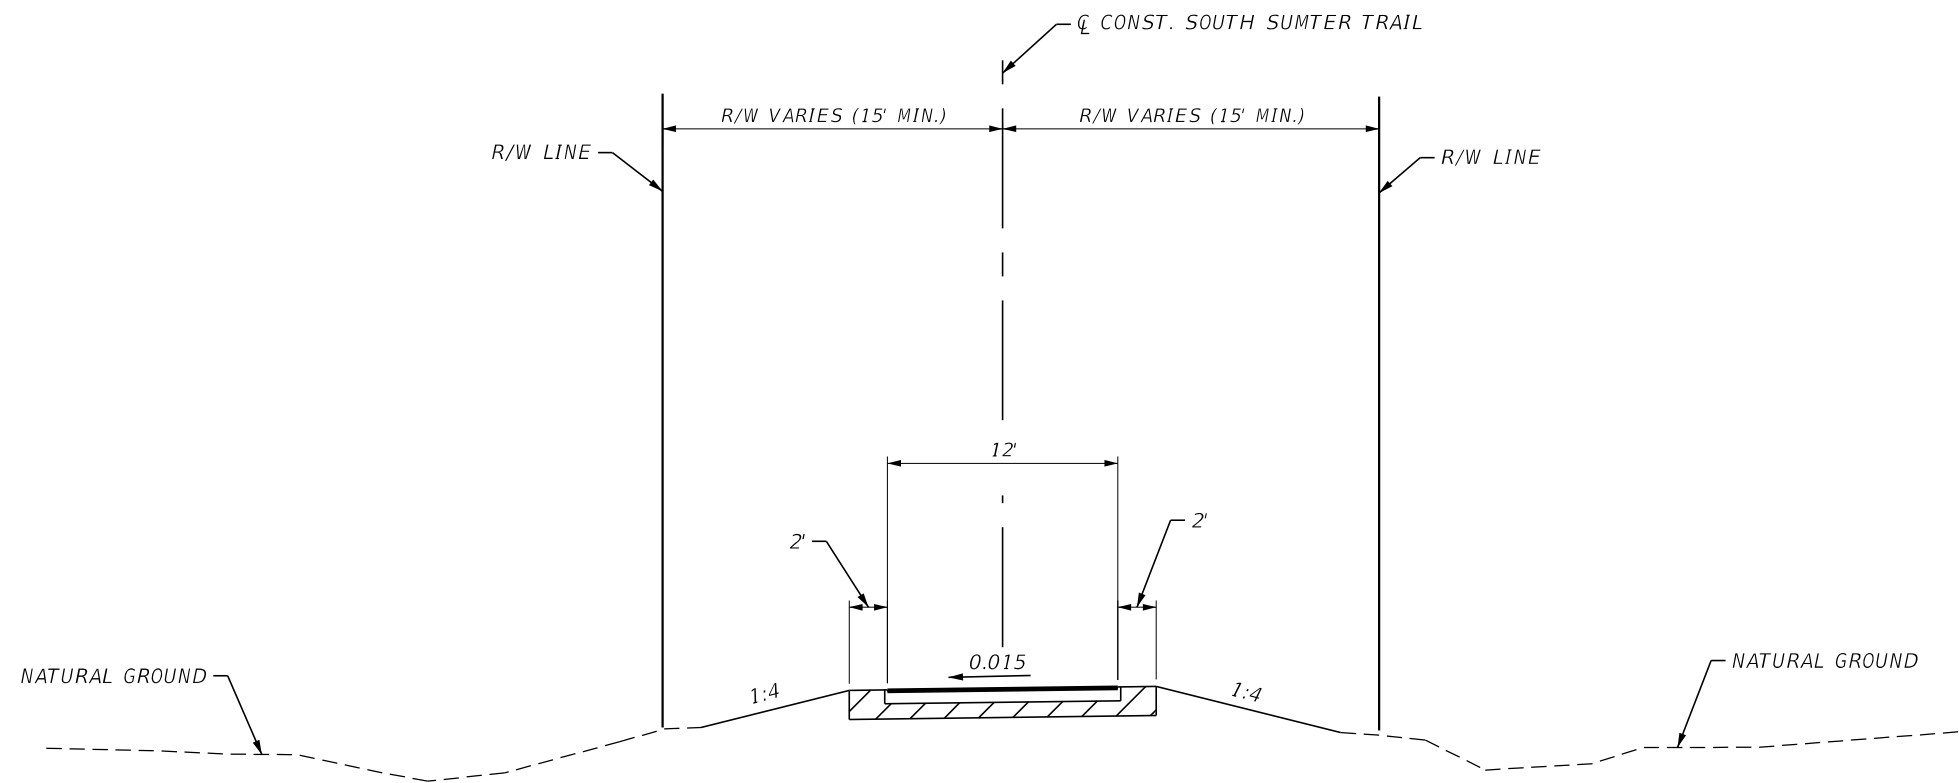


SOUTH SUMTER TRAIL
FROM GOOD NEIGHBOR TRAIL TO CR 673

REVISIONS				GAIL L. WOODS, P.E. P.E. LICENSE NUMBER 4524 TRANSYSTEMS CORPORATION CONSULTANTS 200 EAST ROBINSON STREET, SUITE 600 ORLANDO, FL 32801 CERTIFICATE OF AUTHORIZATION: 7503	STATE OF FLORIDA DEPARTMENT OF TRANSPORTATION			SHEET NO.
DATE	DESCRIPTION	DATE	DESCRIPTION		ROAD NO.	COUNTY	FINANCIAL PROJECT ID	
					SUMTER	435471-1-22-01	TYPICAL SECTION	
							2	

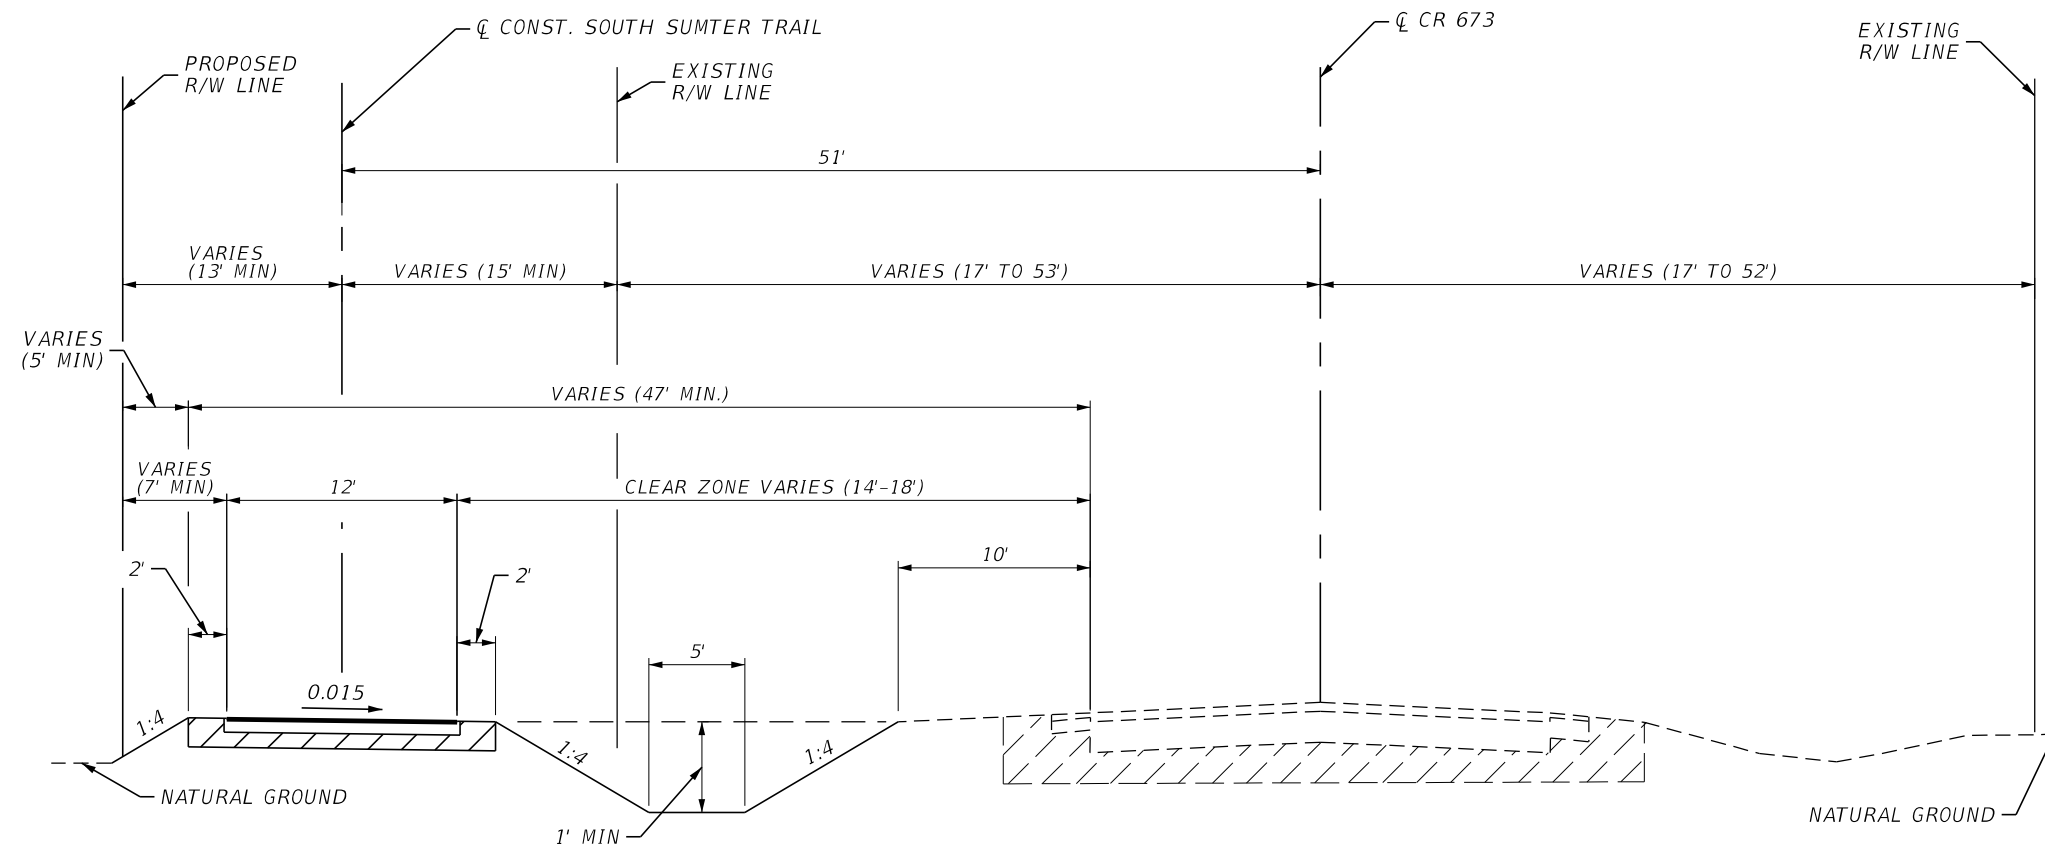


**SOUTH SUMTER TRAIL ALONG CR 673
FROM EAST OF I-75 TO US 301**

REVISIONS				GAIL L. WOODS, P.E. P.E. LICENSE NUMBER 4524 TRANSYSTEMS CORPORATION CONSULTANTS 200 EAST ROBINSON STREET, SUITE 600 ORLANDO, FL 32801 CERTIFICATE OF AUTHORIZATION: 7503	STATE OF FLORIDA DEPARTMENT OF TRANSPORTATION			TYPICAL SECTION	SHEET NO. 3
DATE	DESCRIPTION	DATE	DESCRIPTION		ROAD NO.	COUNTY	FINANCIAL PROJECT ID		
					SUMTER	435471-1-22-01			

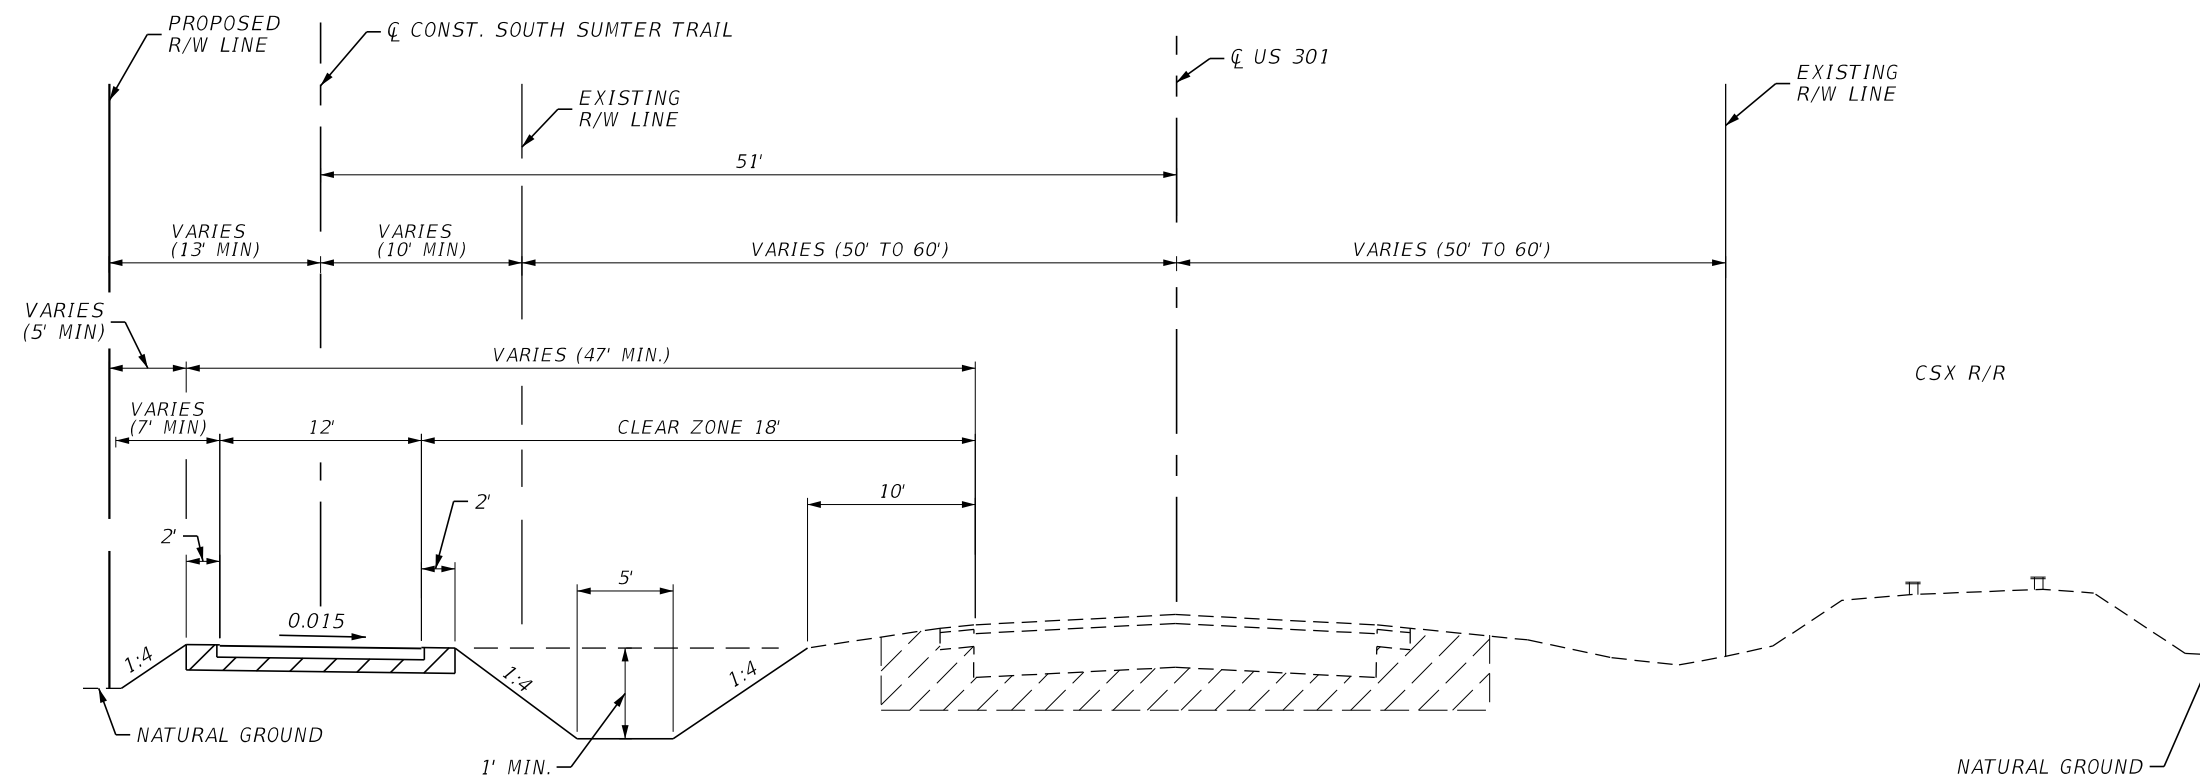


**SOUTH SUMTER TRAIL ALONG CR 301
FROM CR 673 TO CR 478**

REVISIONS				GAIL L. WOODS, P.E. P.E. LICENSE NUMBER 4524 TRANSYSTEMS CORPORATION CONSULTANTS 200 EAST ROBINSON STREET, SUITE 600 ORLANDO, FL 32801 CERTIFICATE OF AUTHORIZATION: 7503	STATE OF FLORIDA DEPARTMENT OF TRANSPORTATION			TYPICAL SECTION	SHEET NO.
DATE	DESCRIPTION	DATE	DESCRIPTION		ROAD NO.	COUNTY	FINANCIAL PROJECT ID		4
					SUMTER	435471-1-22-01			

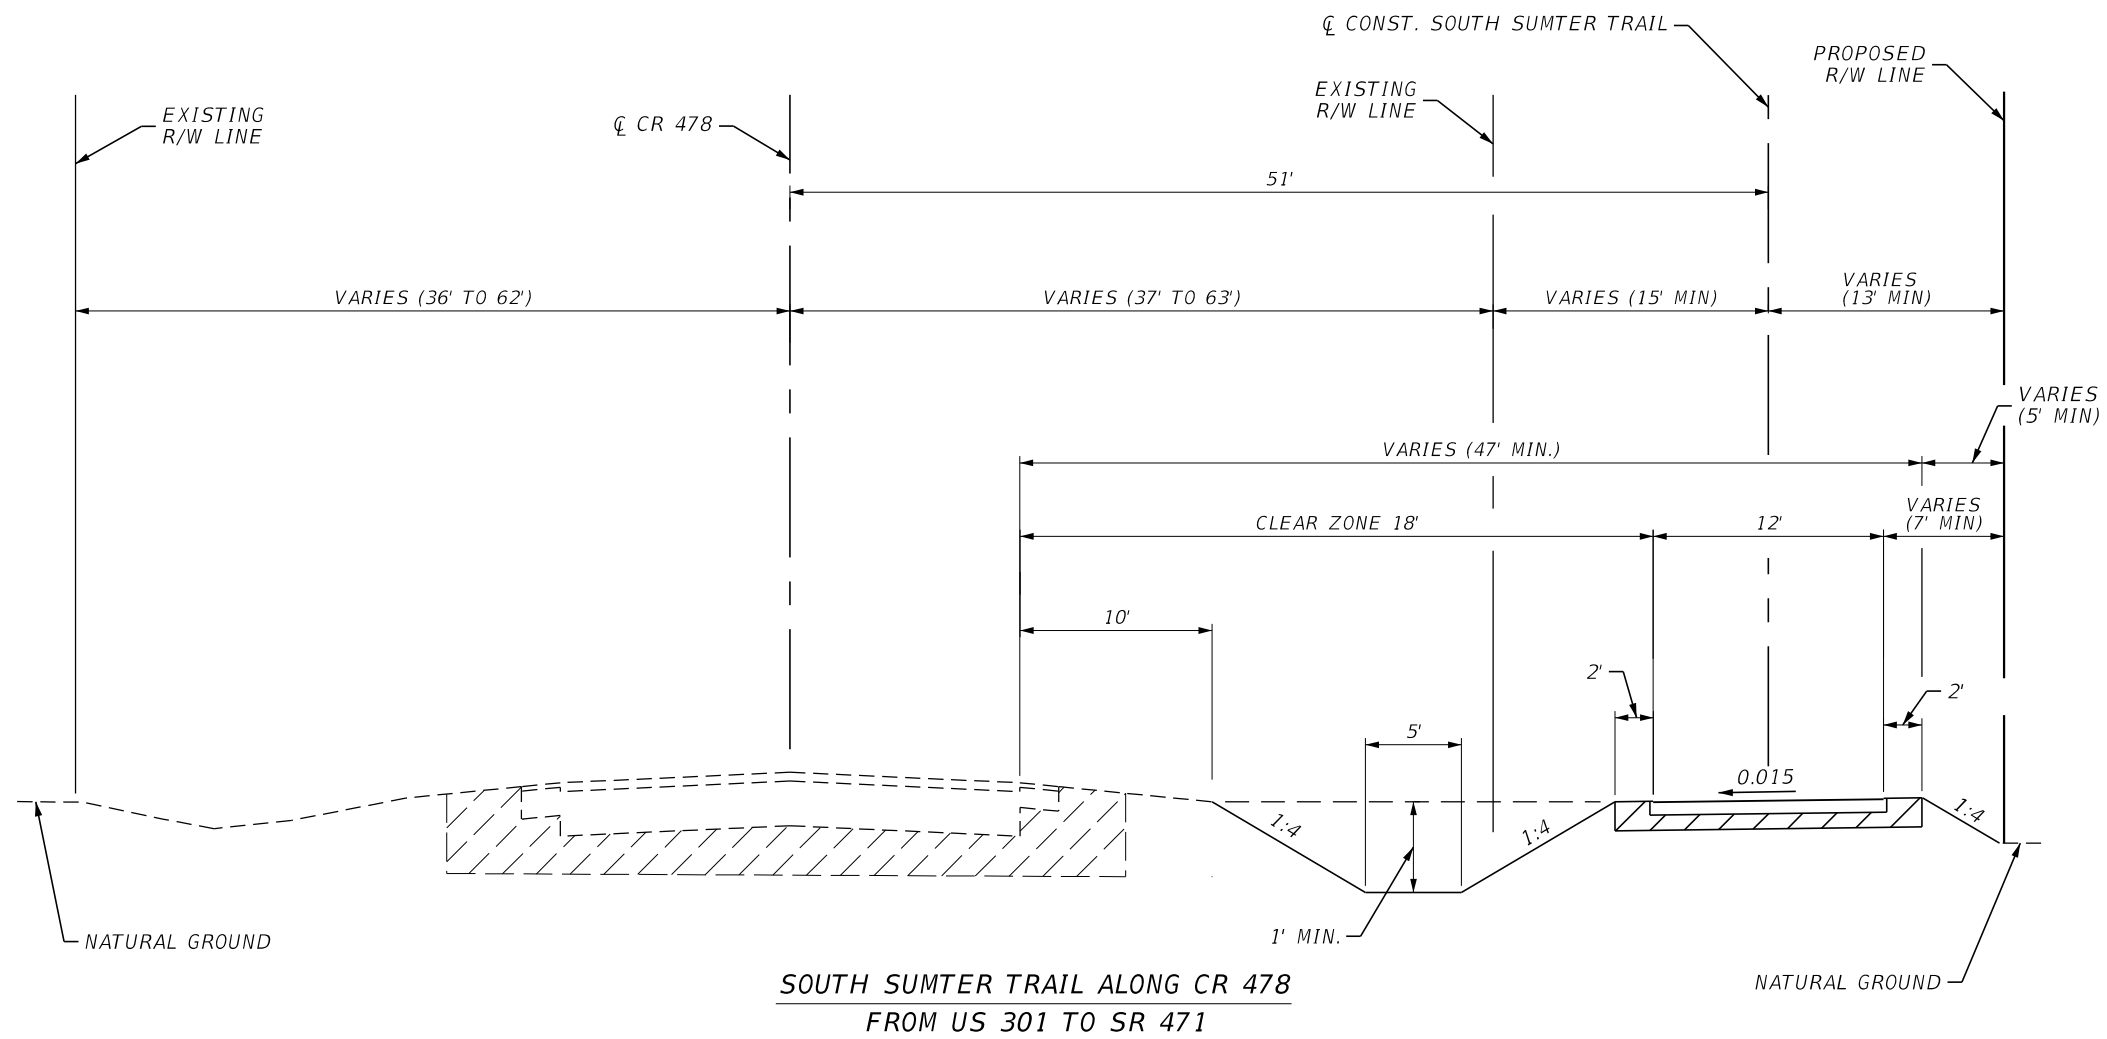


**SOUTH SUMTER TRAIL ALONG CR 478
FROM US 301 TO SR 471**

REVISIONS				GAIL L. WOODS, P.E. P.E. LICENSE NUMBER 4524 TRANSYSTEMS CORPORATION CONSULTANTS 200 EAST ROBINSON STREET, SUITE 600 ORLANDO, FL 32801 CERTIFICATE OF AUTHORIZATION: 7503	STATE OF FLORIDA DEPARTMENT OF TRANSPORTATION			SHEET NO. 5
DATE	DESCRIPTION	DATE	DESCRIPTION		ROAD NO.	COUNTY	FINANCIAL PROJECT ID	
					SUMTER	435471-1-22-01	TYPICAL SECTION	

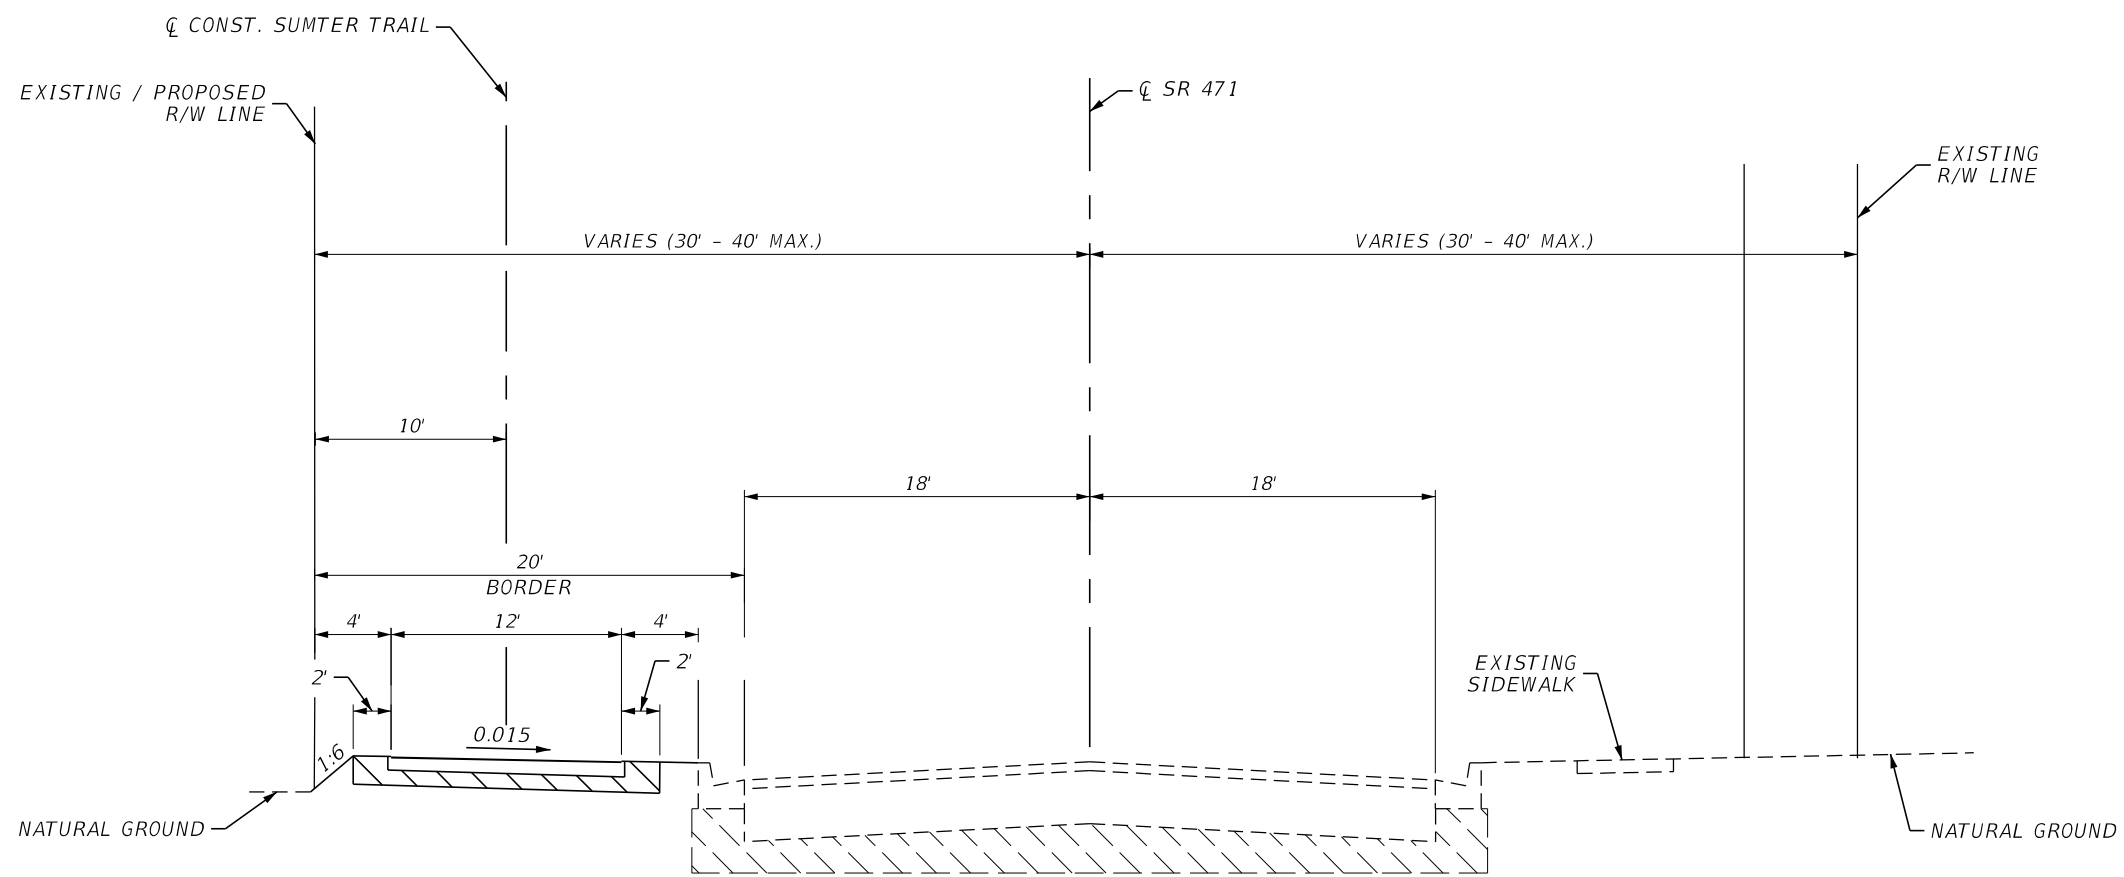





**SOUTH SUMTER TRAIL ALONG SR 471 (URBAN)
FROM CR 478 TO WEBSTER ELEMENTARY SCHOOL**

REVISIONS				GAIL L. WOODS, P.E. P.E. LICENSE NUMBER 4524 TRANSYSTEMS CORPORATION CONSULTANTS 200 EAST ROBINSON STREET, SUITE 600 ORLANDO, FL 32801 CERTIFICATE OF AUTHORIZATION: 7503	STATE OF FLORIDA DEPARTMENT OF TRANSPORTATION			SHEET NO. 6
DATE	DESCRIPTION	DATE	DESCRIPTION		ROAD NO.	COUNTY	FINANCIAL PROJECT ID	
					SUMTER	435471-1-22-01	TYPICAL SECTION	


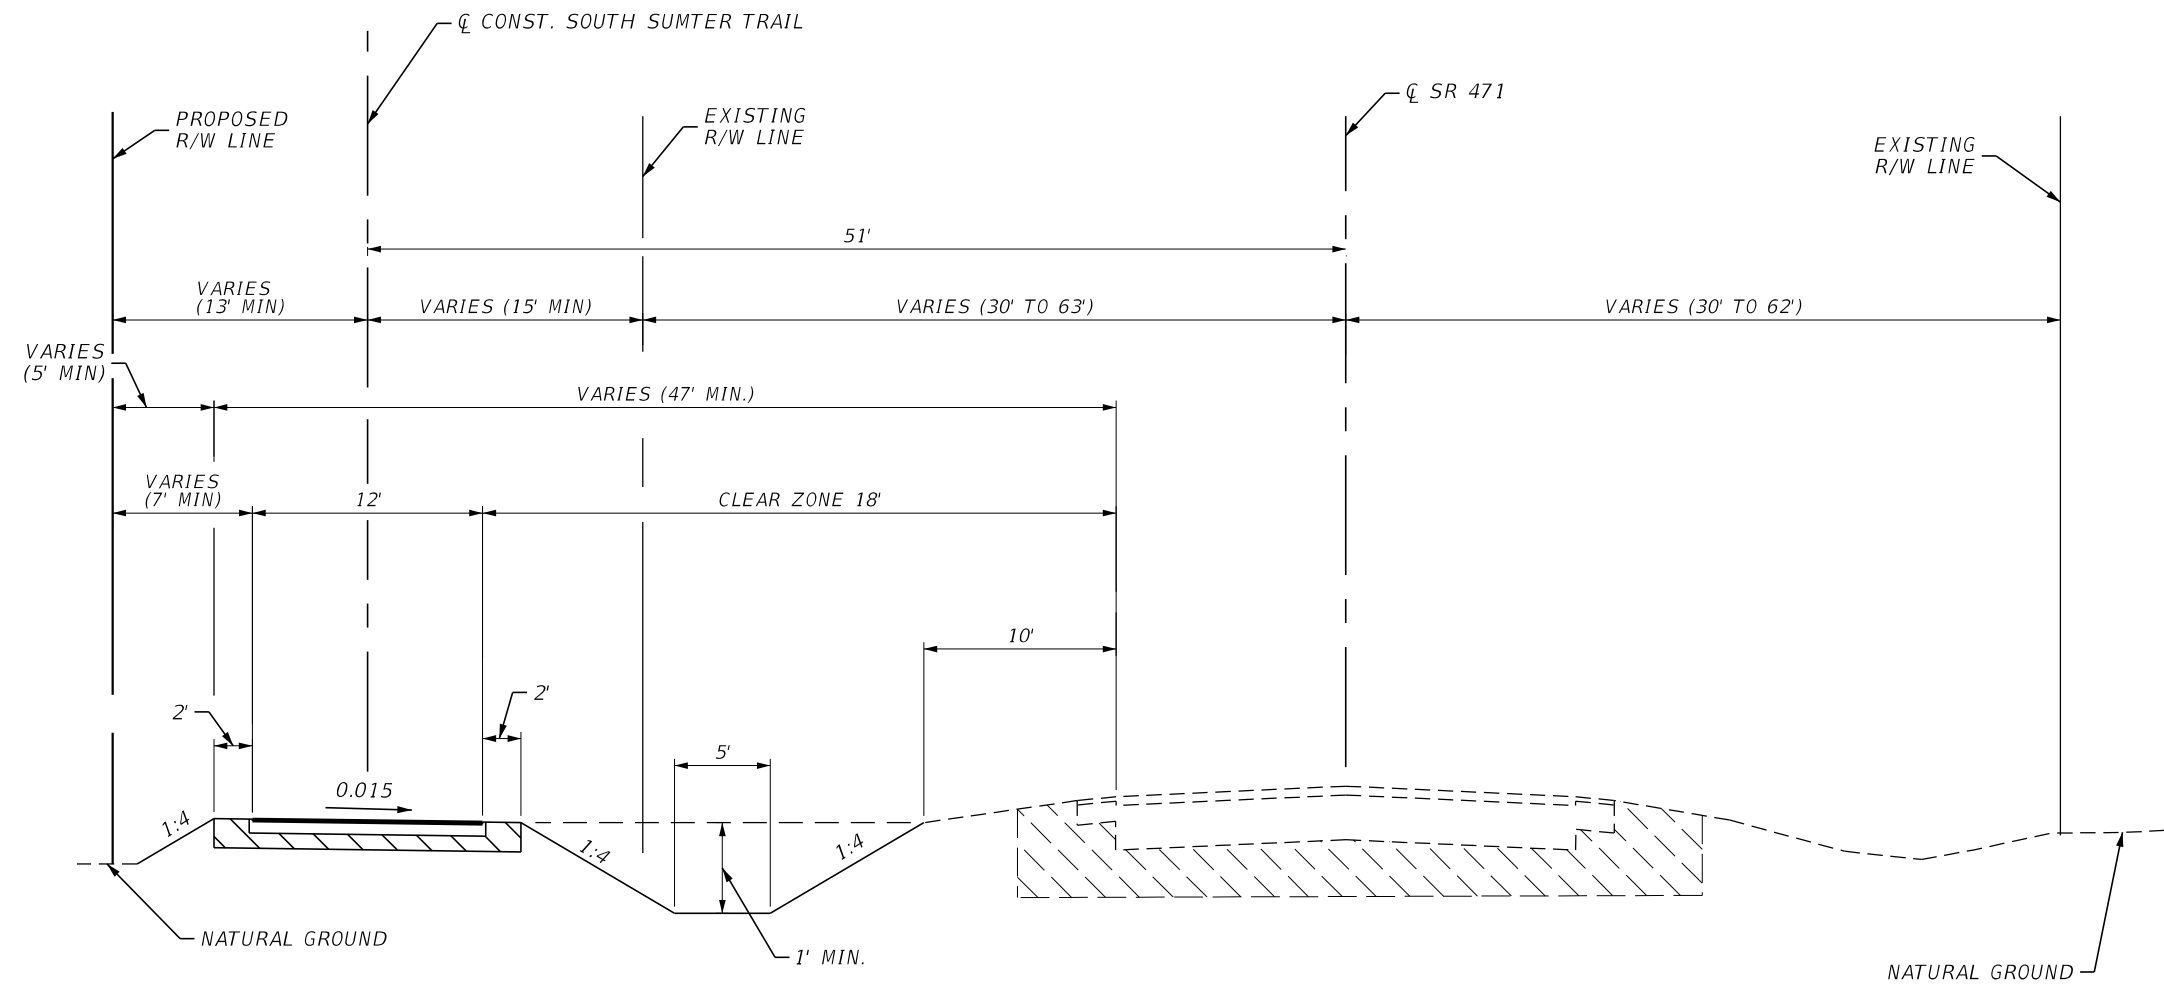


**SOUTH SUMTER TRAIL ALONG SR 471 (RURAL)
FROM WEBSTER ELEMENTARY SCHOOL TO SR 50**



REVISIONS				GAIL L. WOODS, P.E. P.E. LICENSE NUMBER 4524 TRANSYSTEMS CORPORATION CONSULTANTS 200 EAST ROBINSON STREET, SUITE 600 ORLANDO, FL 32801 CERTIFICATE OF AUTHORIZATION: 7503	STATE OF FLORIDA DEPARTMENT OF TRANSPORTATION			TYPICAL SECTION	SHEET NO.
DATE	DESCRIPTION	DATE	DESCRIPTION		ROAD NO.	COUNTY	FINANCIAL PROJECT ID		7
					SUMTER	435471-1-22-01			

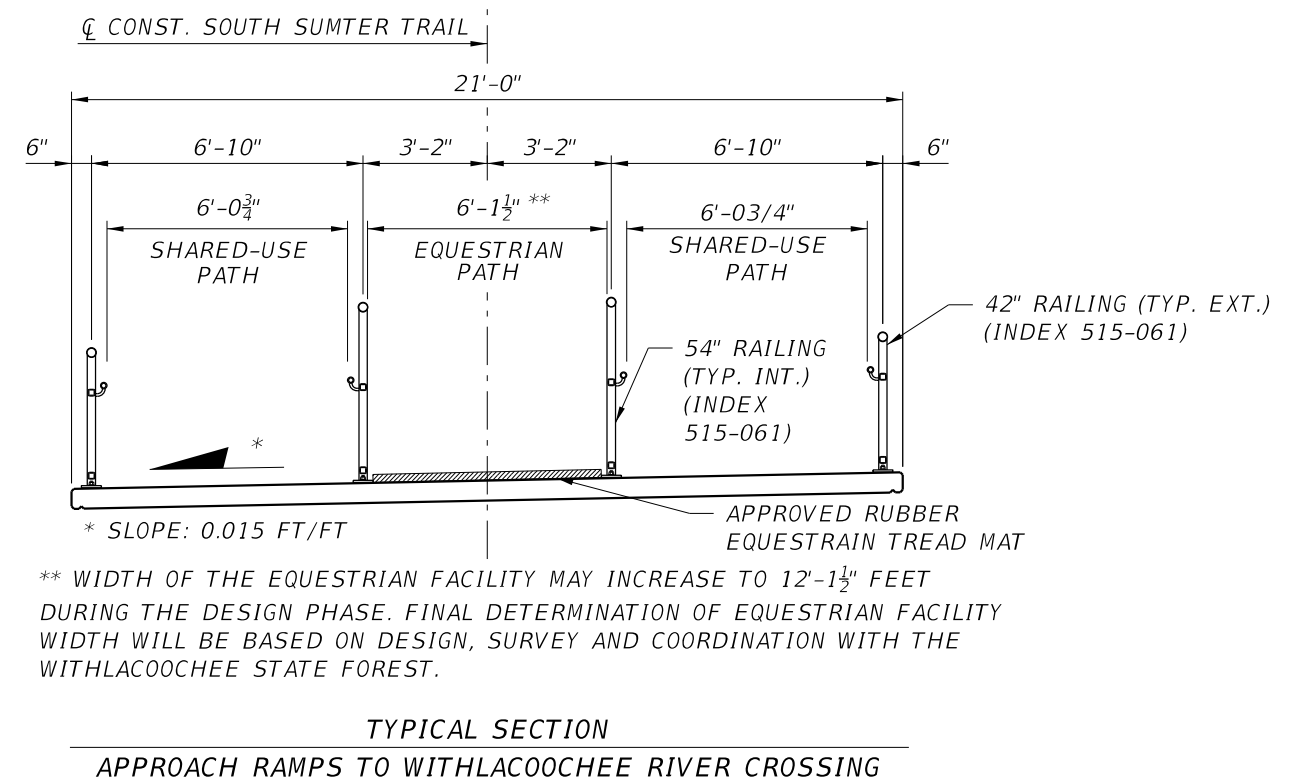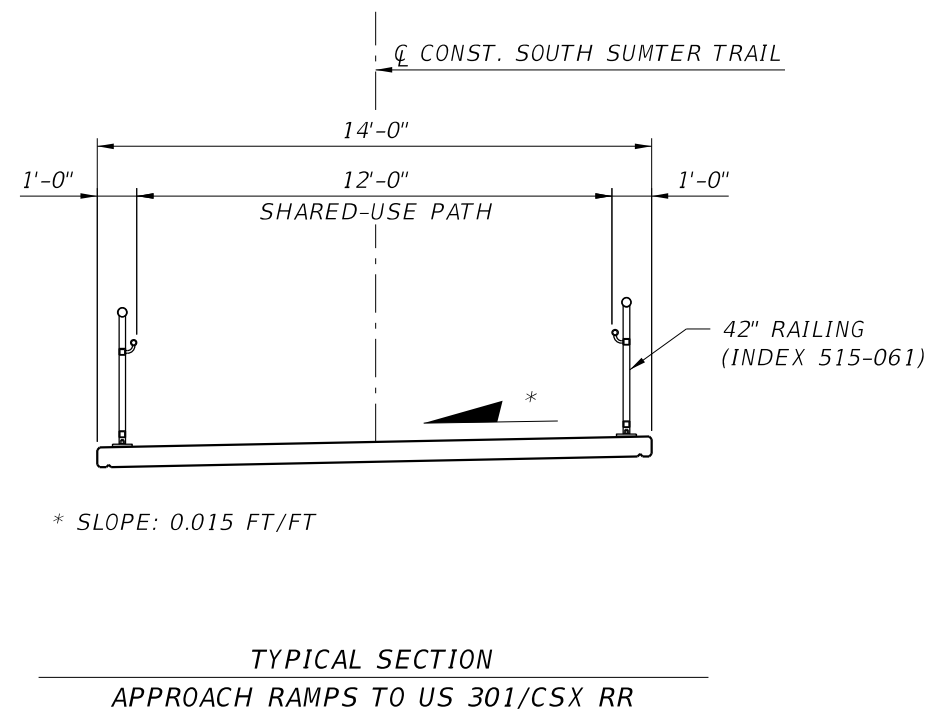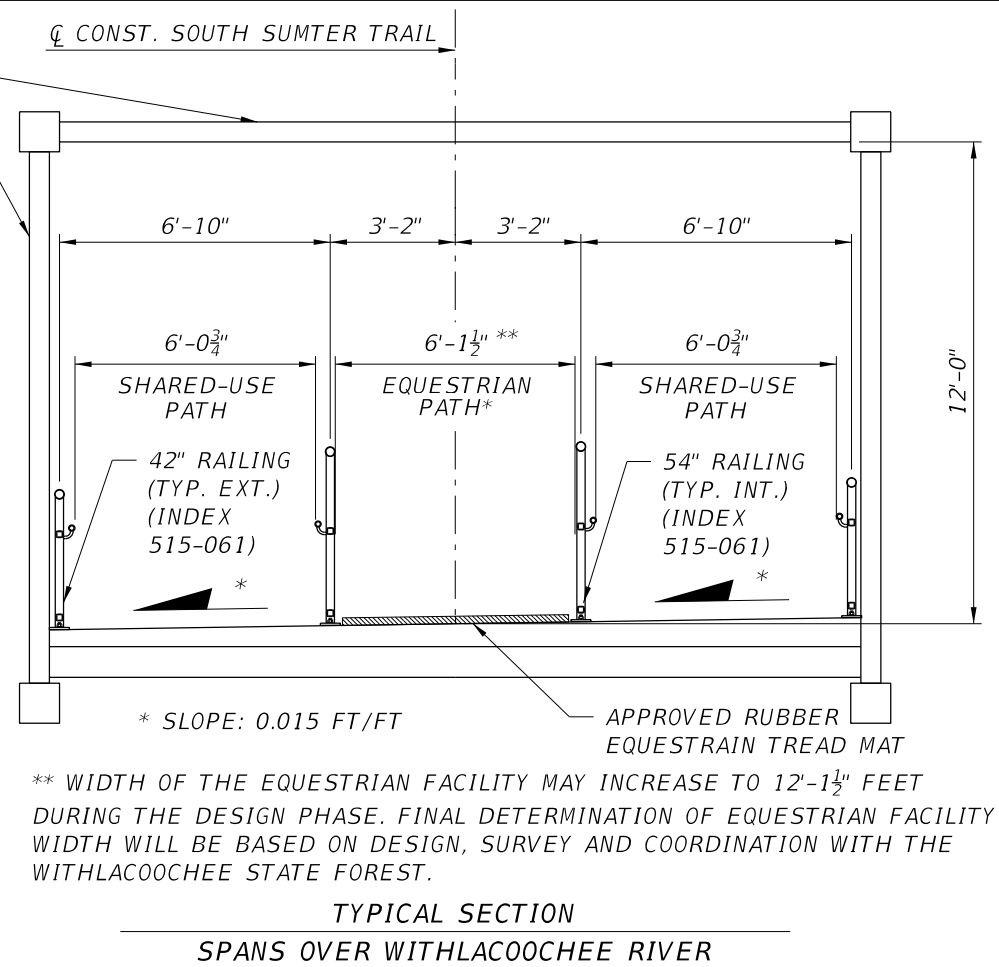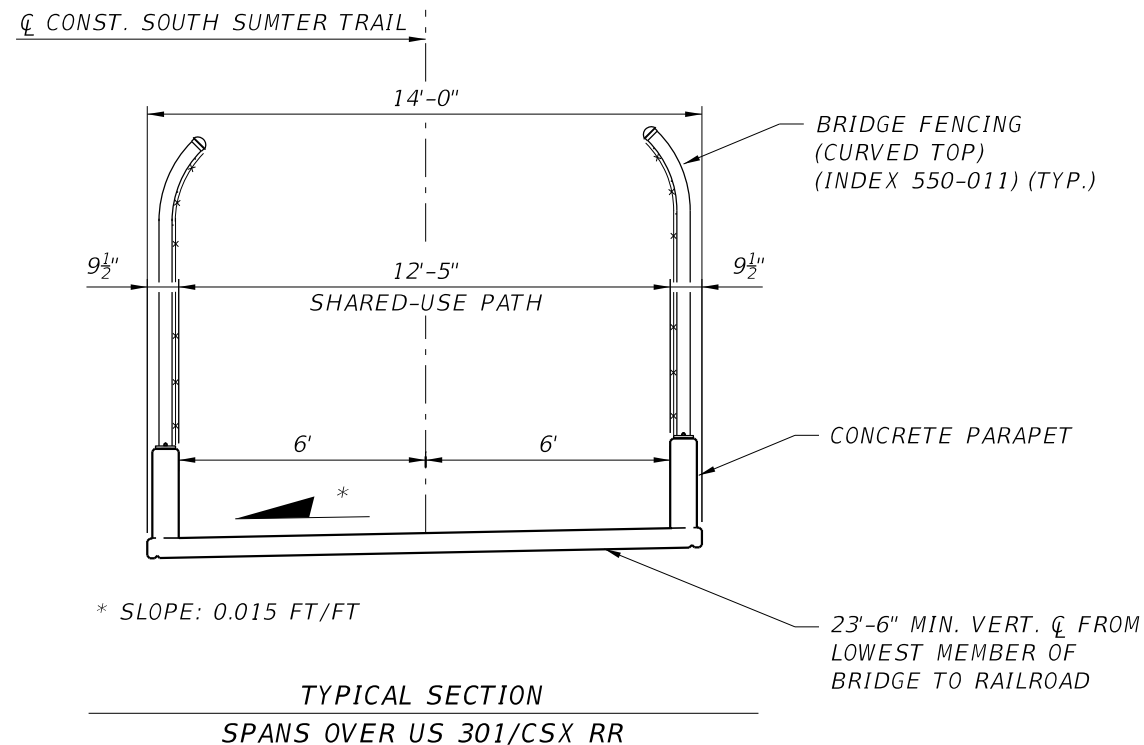

REVISIONS				GAIL L. WOODS, P.E. P.E. LICENSE NUMBER 4524 TRANSYSTEMS CORPORATION CONSULTANTS 200 EAST ROBINSON STREET, SUITE 600 ORLANDO, FL 32801 CERTIFICATE OF AUTHORIZATION: 7503	STATE OF FLORIDA DEPARTMENT OF TRANSPORTATION			SHEET NO. 8
DATE	DESCRIPTION	DATE	DESCRIPTION		ROAD NO.	COUNTY	FINANCIAL PROJECT ID	
					SUMTER	435471-1-22-01	TYPICAL SECTION	

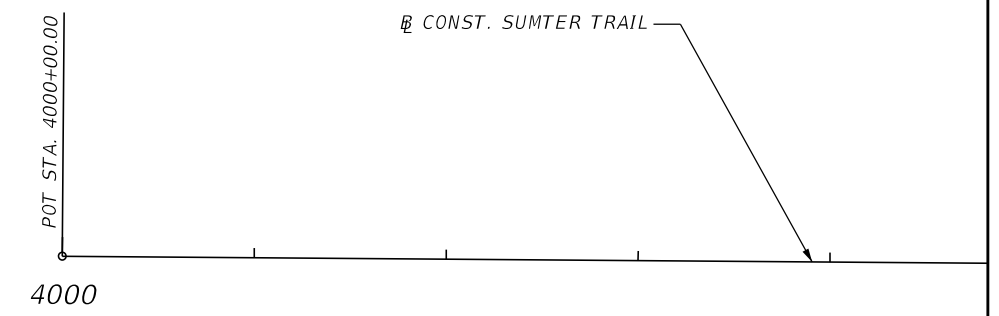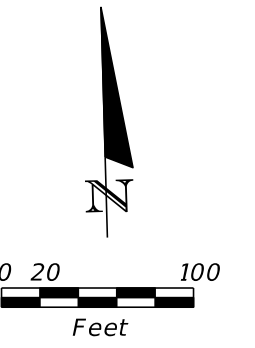



REVISIONS				GAIL L. WOODS, P.E. P.E. LICENSE NUMBER 4524 TRANSYSTEMS CORPORATION CONSULTANTS 200 EAST ROBINSON STREET, SUITE 600 ORLANDO, FL 32801 CERTIFICATE OF AUTHORIZATION: 7503	STATE OF FLORIDA DEPARTMENT OF TRANSPORTATION			FOREST ALIGNMENT	SHEET NO.
DATE	DESCRIPTION	DATE	DESCRIPTION		ROAD NO.	COUNTY	FINANCIAL PROJECT ID		9
					FOREST	SUMTER	435471-1-22-01		

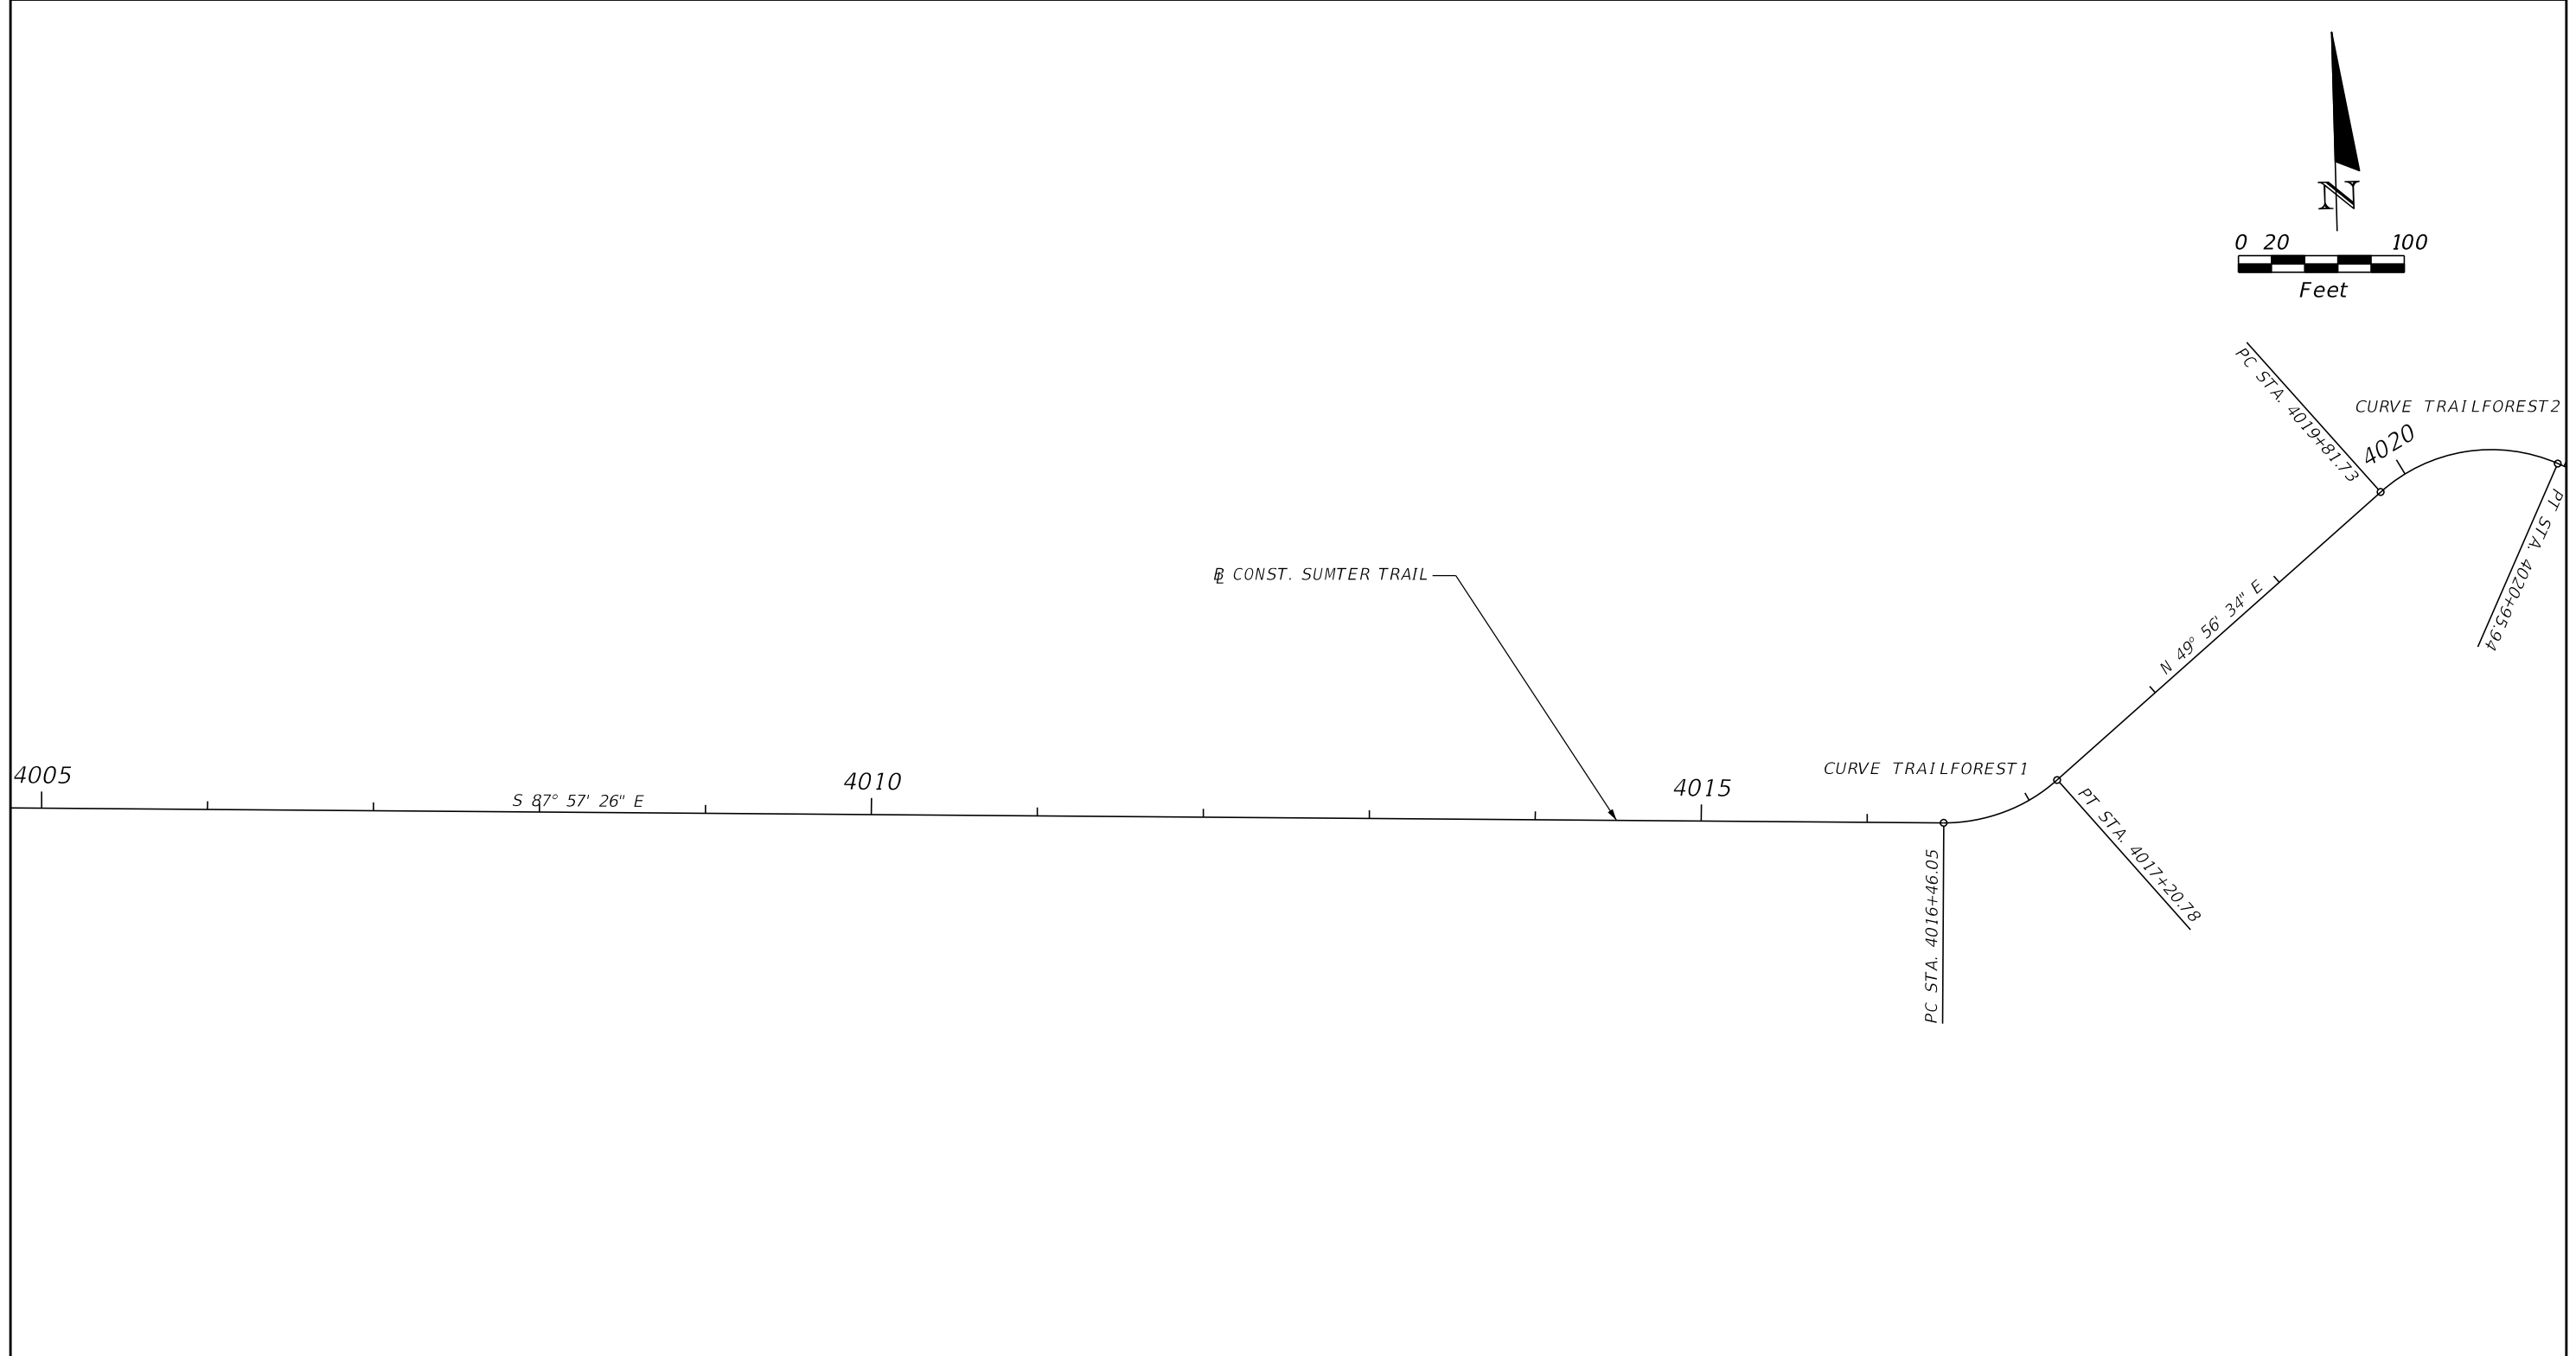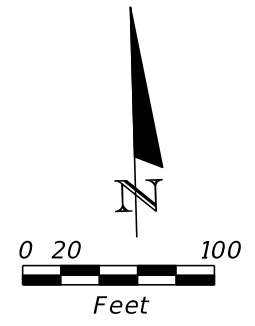

CURVE DATA TRAILFOREST1
 PI STA. = 4016+85.19
 Δ = 41° 58' 41" (LT)
 D = 56° 10' 20"
 T = 39.13
 L = 74.73
 R = 102.00
 PC STA. = 4016+46.05
 PT STA. = 4017+20.78

CURVE DATA TRAILFOREST2
 PI STA. = 4020+45.97
 Δ = 65° 26' 14" (RT)
 D = 57° 17' 45"
 T = 64.24
 L = 114.21
 R = 100.00
 PC STA. = 4019+81.73
 PT STA. = 4020+95.94

REVISIONS				GAIL L. WOODS, P.E. P.E. LICENSE NUMBER 4524 TRANSYSTEMS CORPORATION CONSULTANTS 200 EAST ROBINSON STREET, SUITE 600 ORLANDO, FL 32801 CERTIFICATE OF AUTHORIZATION: 7503	STATE OF FLORIDA DEPARTMENT OF TRANSPORTATION			FOREST ALIGNMENT	SHEET NO.
DATE	DESCRIPTION	DATE	DESCRIPTION		ROAD NO.	COUNTY	FINANCIAL PROJECT ID		
					FOREST	SUMTER	435471-1-22-01		10

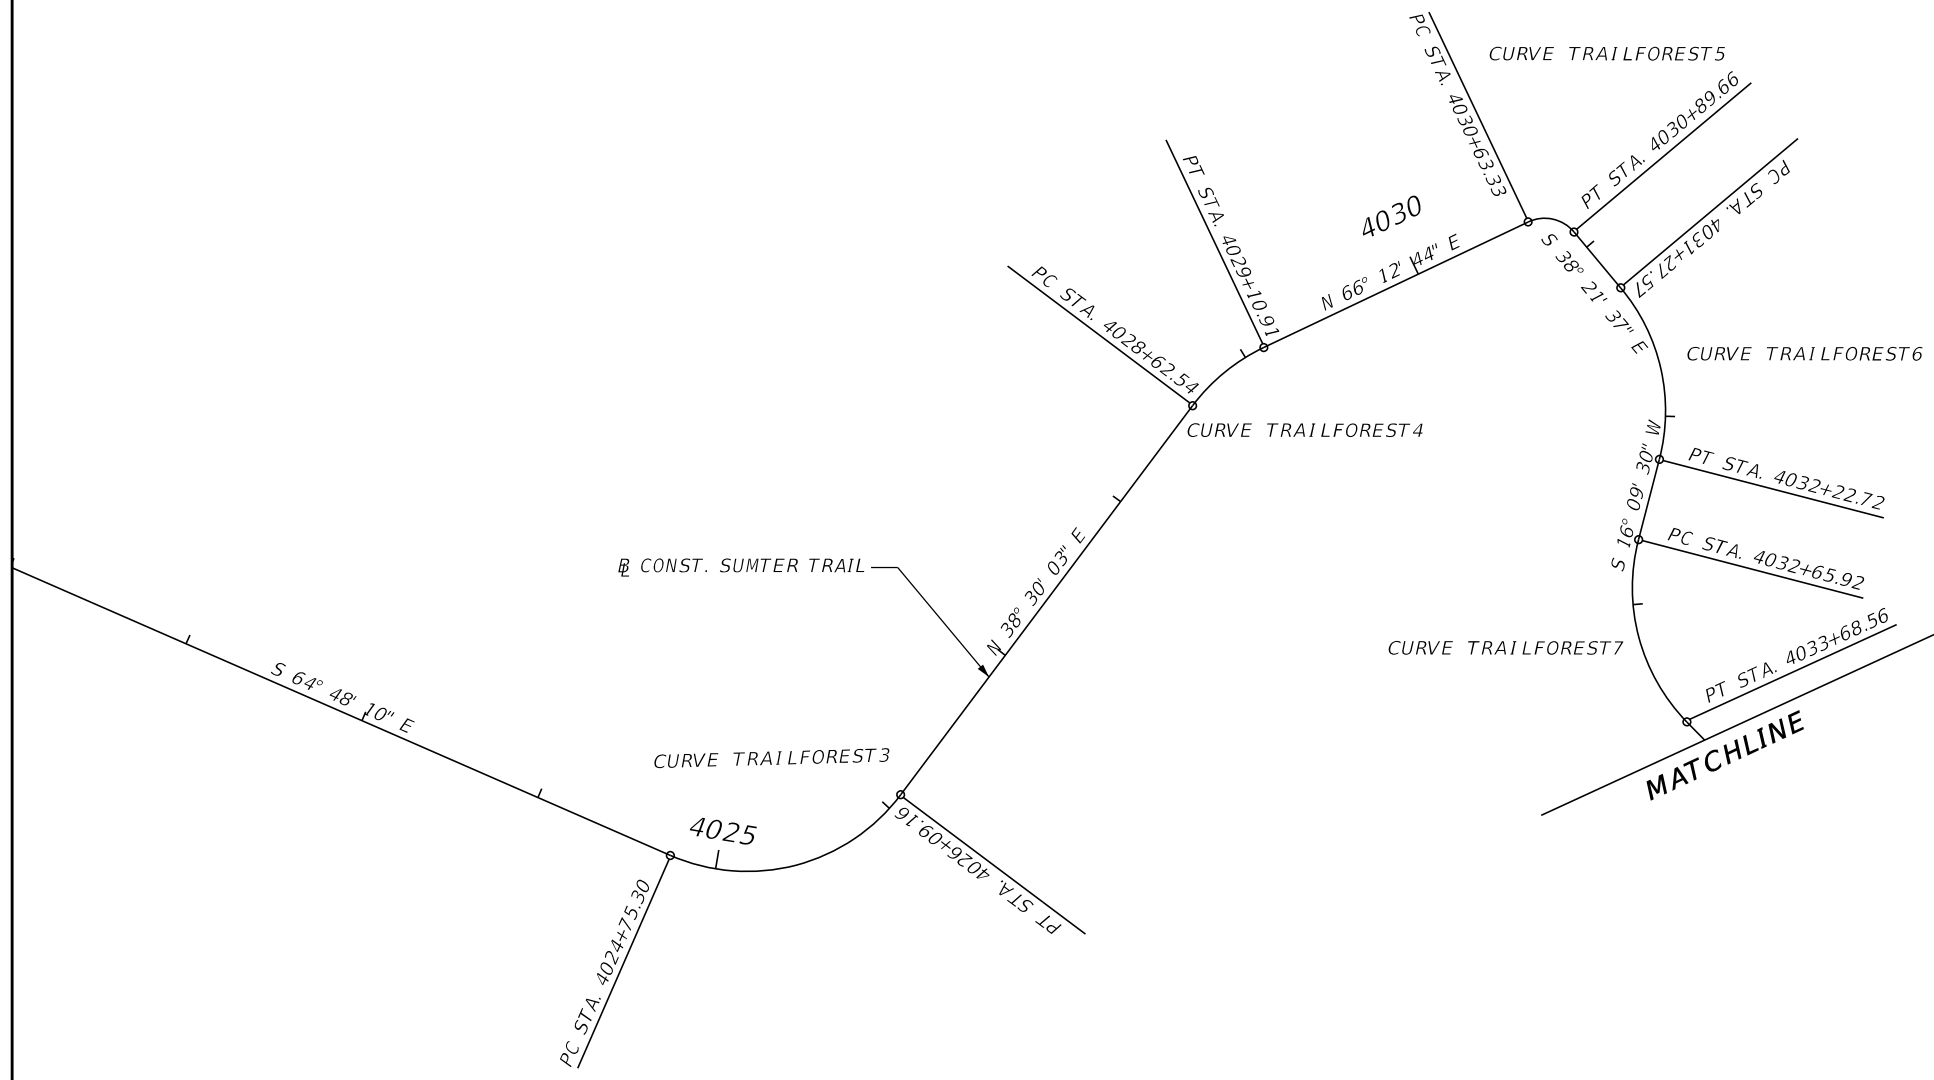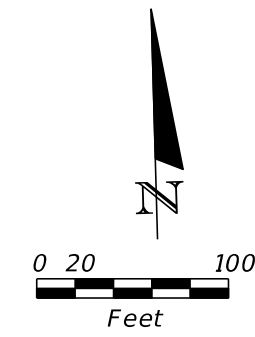

CURVE DATA TRAILFOREST3
 PI STA. = 4025+54.41
 Δ = 76° 41' 47" (LT)
 D = 57° 17' 45"
 T = 79.11
 L = 133.86
 R = 100.00
 PC STA. = 4024+75.30
 PT STA. = 4026+09.16



CURVE DATA TRAILFOREST4
 PI STA. = 4028+87.21
 Δ = 27° 42' 41" (RT)
 D = 57° 17' 45"
 T = 24.67
 L = 48.37
 R = 100.00
 PC STA. = 4028+62.54
 PT STA. = 4029+10.91

CURVE DATA TRAILFOREST5
 PI STA. = 4030+78.80
 Δ = 75° 25' 39" (RT)
 D = 286° 28' 44"
 T = 15.47
 L = 26.33
 R = 20.00
 PC STA. = 4030+63.33
 PT STA. = 4030+89.66

CURVE DATA TRAILFOREST6
 PI STA. = 4031+79.09
 Δ = 54° 31' 07" (RT)
 D = 57° 17' 45"
 T = 51.52
 L = 95.15
 R = 100.00
 PC STA. = 4031+27.57
 PT STA. = 4032+22.72

CURVE DATA TRAILFOREST7
 PI STA. = 4033+22.28
 Δ = 58° 48' 29" (LT)
 D = 57° 17' 45"
 T = 56.36
 L = 102.64
 R = 100.00
 PC STA. = 4032+65.92
 PT STA. = 4033+68.56

REVISIONS				GAIL L. WOODS, P.E. P.E. LICENSE NUMBER 4524 TRANSYSTEMS CORPORATION CONSULTANTS 200 EAST ROBINSON STREET, SUITE 600 ORLANDO, FL 32801 CERTIFICATE OF AUTHORIZATION: 7503	STATE OF FLORIDA DEPARTMENT OF TRANSPORTATION			SHEET NO. 11
DATE	DESCRIPTION	DATE	DESCRIPTION		ROAD NO.	COUNTY	FINANCIAL PROJECT ID	
				FOREST	SUMTER	435471-1-22-01	FOREST ALIGNMENT	

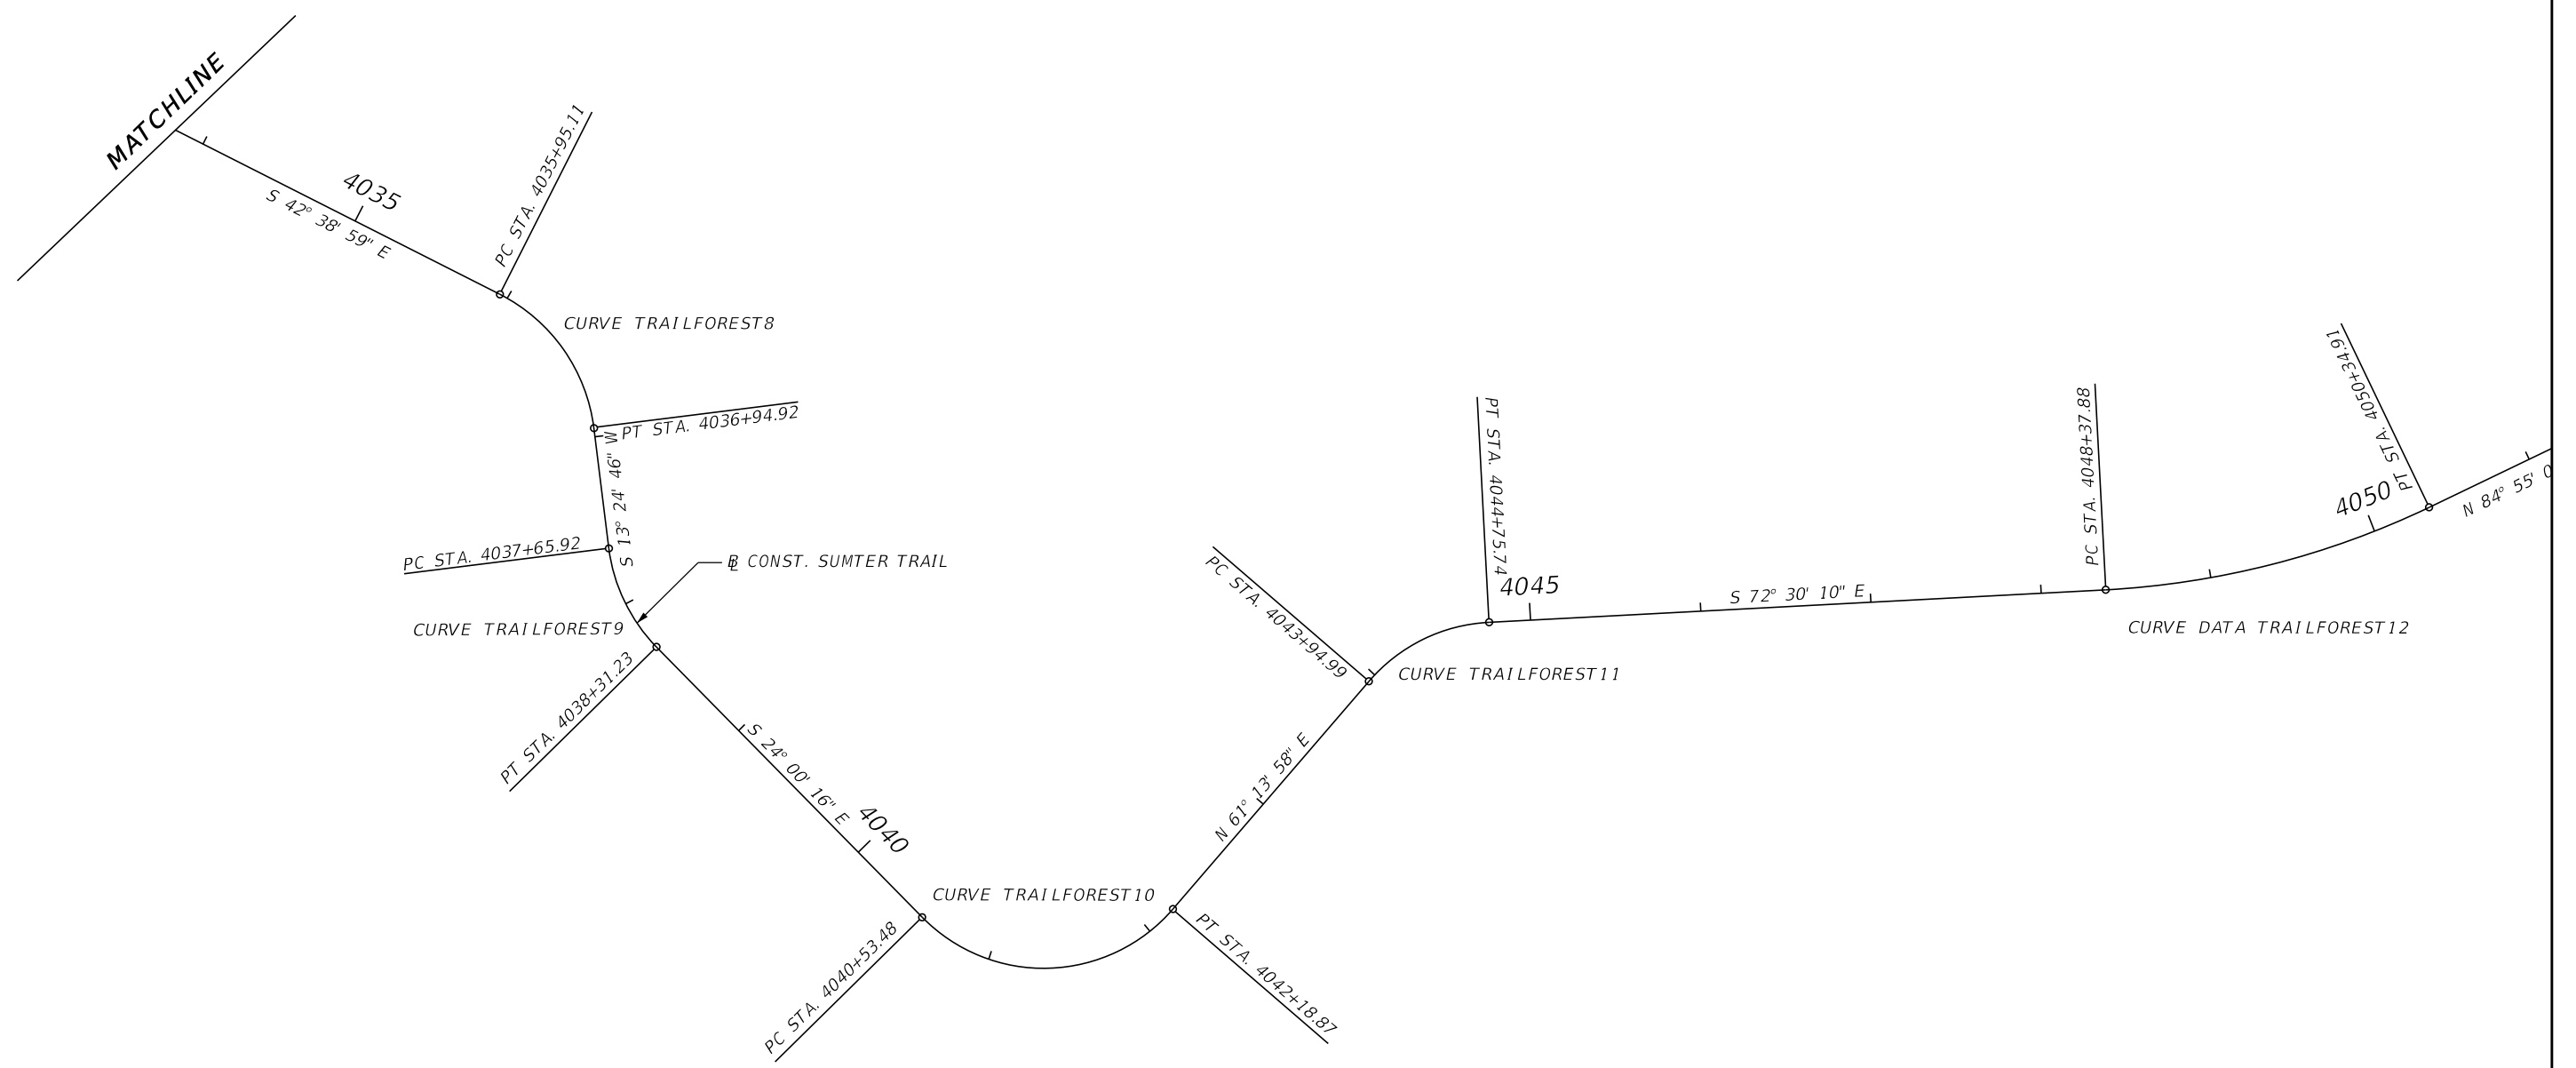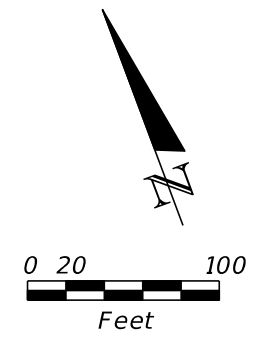

CURVE DATA TRAILFOREST8
 PI STA. = 4036+49.42
 Δ = 56° 03' 44" (RT)
 D = 56° 10' 20"
 T = 54.31
 L = 99.80
 R = 102.00
 PC STA. = 4035+95.11
 PT STA. = 4036+94.92

CURVE DATA TRAILFOREST9
 PI STA. = 4037+99.79
 Δ = 37° 25' 02" (LT)
 D = 57° 17' 45"
 T = 33.86
 L = 65.31
 R = 100.00
 PC STA. = 4037+65.92
 PT STA. = 4038+31.23



CURVE DATA TRAILFOREST10
 PI STA. = 4041+62.15
 Δ = 94° 45' 46" (LT)
 D = 57° 17' 45"
 T = 108.68
 L = 165.39
 R = 100.00
 PC STA. = 4040+53.48
 PT STA. = 4042+18.87

CURVE DATA TRAILFOREST11
 PI STA. = 4044+37.71
 Δ = 46° 15' 52" (RT)
 D = 57° 17' 45"
 T = 42.72
 L = 80.75
 R = 100.00
 PC STA. = 4043+94.99
 PT STA. = 4044+75.74

CURVE DATA TRAILFOREST12
 PI STA. = 4049+37.69
 Δ = 22° 34' 41" (LT)
 D = 11° 27' 33"
 T = 99.81
 L = 197.03
 R = 500.00
 PC STA. = 4048+37.88
 PT STA. = 4050+34.91

REVISIONS				GAIL L. WOODS, P.E. P.E. LICENSE NUMBER 4524 TRANSYSTEMS CORPORATION CONSULTANTS 200 EAST ROBINSON STREET, SUITE 600 ORLANDO, FL 32801 CERTIFICATE OF AUTHORIZATION: 7503	STATE OF FLORIDA DEPARTMENT OF TRANSPORTATION			SHEET NO. 12
DATE	DESCRIPTION	DATE	DESCRIPTION		ROAD NO.	COUNTY	FINANCIAL PROJECT ID	
					FOREST	SUMTER	435471-1-22-01	

FOREST ALIGNMENT

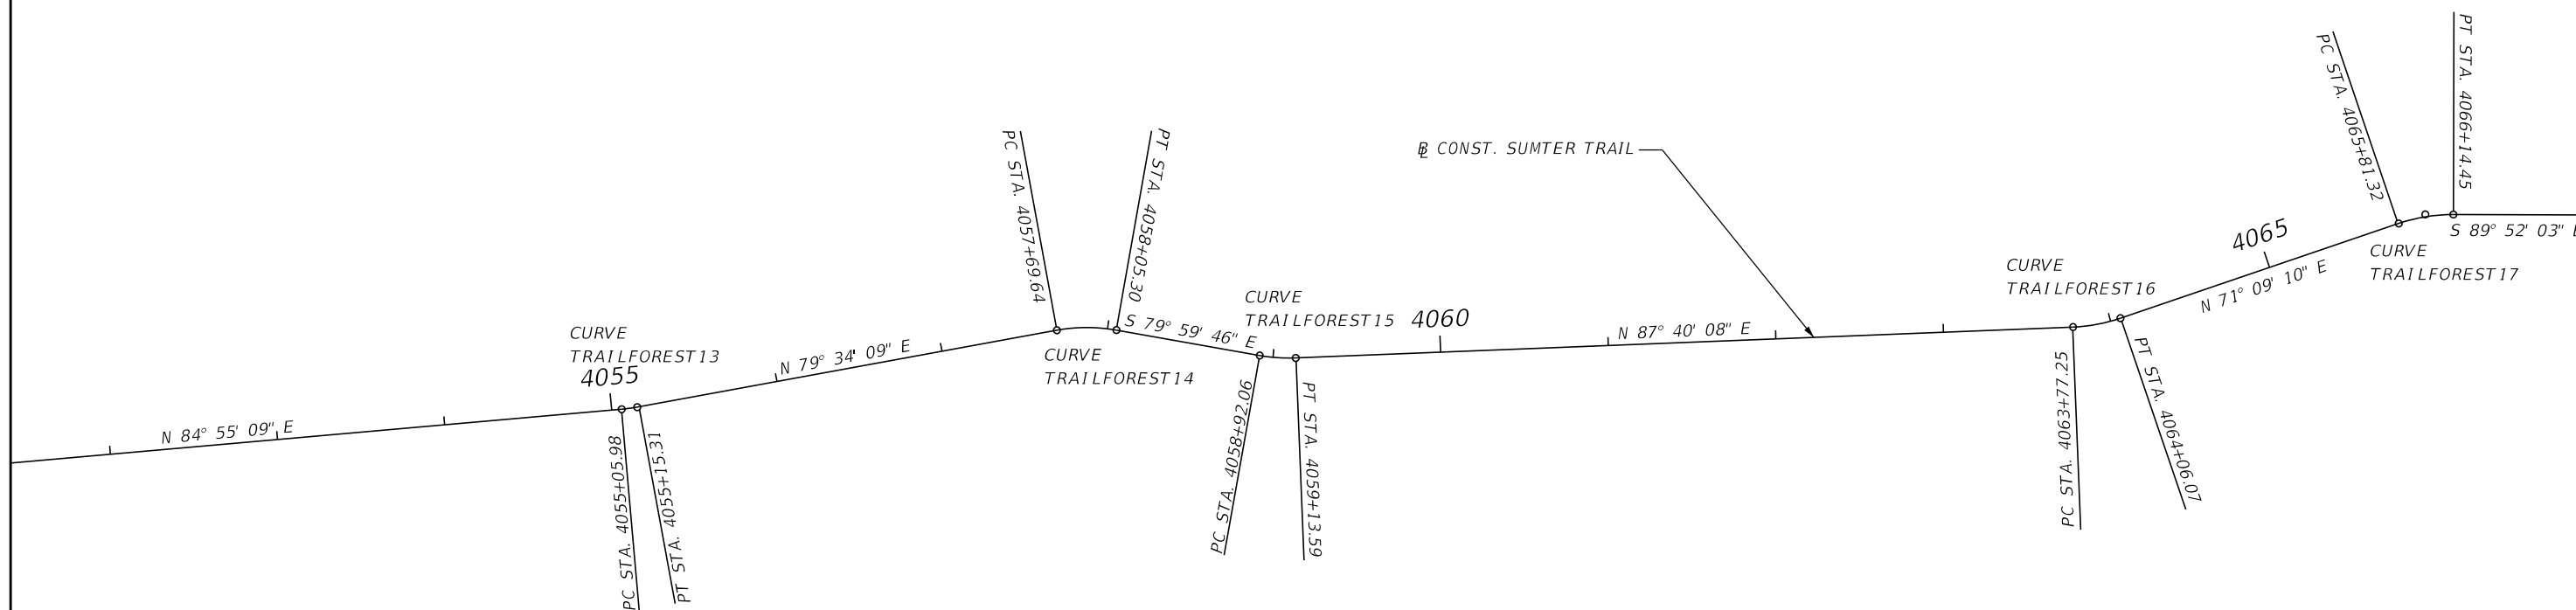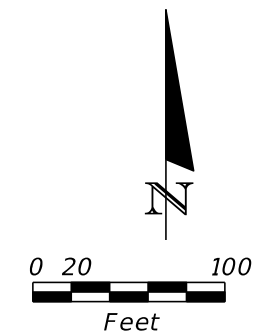

CURVE DATA TRAILFOREST13
 PI STA. = 4055+10.65
 Δ = 5° 20' 59" (LT)
 D = 57° 17' 45"
 T = 4.67
 L = 9.34
 R = 100.00
 PC STA. = 4055+05.98
 PT STA. = 4055+15.31

CURVE DATA TRAILFOREST14
 PI STA. = 4057+87.66
 Δ = 20° 26' 04" (RT)
 D = 57° 17' 45"
 T = 18.02
 L = 35.67
 R = 100.00
 PC STA. = 4057+69.64
 PT STA. = 4058+05.30

CURVE DATA TRAILFOREST15
 PI STA. = 4059+02.87
 Δ = 12° 20' 06" (LT)
 D = 57° 17' 45"
 T = 10.81
 L = 21.53
 R = 100.00
 PC STA. = 4058+92.06
 PT STA. = 4059+13.59

CURVE DATA TRAILFOREST16
 PI STA. = 4063+91.76
 Δ = 16° 30' 58" (LT)
 D = 57° 17' 45"
 T = 14.51
 L = 28.83
 R = 100.00
 PC STA. = 4063+77.25
 PT STA. = 4064+06.07

CURVE DATA TRAILFOREST17
 PI STA. = 4065+98.04
 Δ = 18° 58' 47" (RT)
 D = 57° 17' 45"
 T = 16.72
 L = 33.13
 R = 100.00
 PC STA. = 4065+81.32
 PT STA. = 4066+14.45

REVISIONS			
DATE	DESCRIPTION	DATE	DESCRIPTION



GAIL L. WOODS, P.E.
 P.E. LICENSE NUMBER 4524
 TRANSYSTEMS CORPORATION CONSULTANTS
 200 EAST ROBINSON STREET, SUITE 600
 ORLANDO, FL 32801
 CERTIFICATE OF AUTHORIZATION: 7503

STATE OF FLORIDA DEPARTMENT OF TRANSPORTATION		
ROAD NO.	COUNTY	FINANCIAL PROJECT ID
FOREST	SUMTER	435471-1-22-01

FOREST ALIGNMENT

SHEET
NO.

13

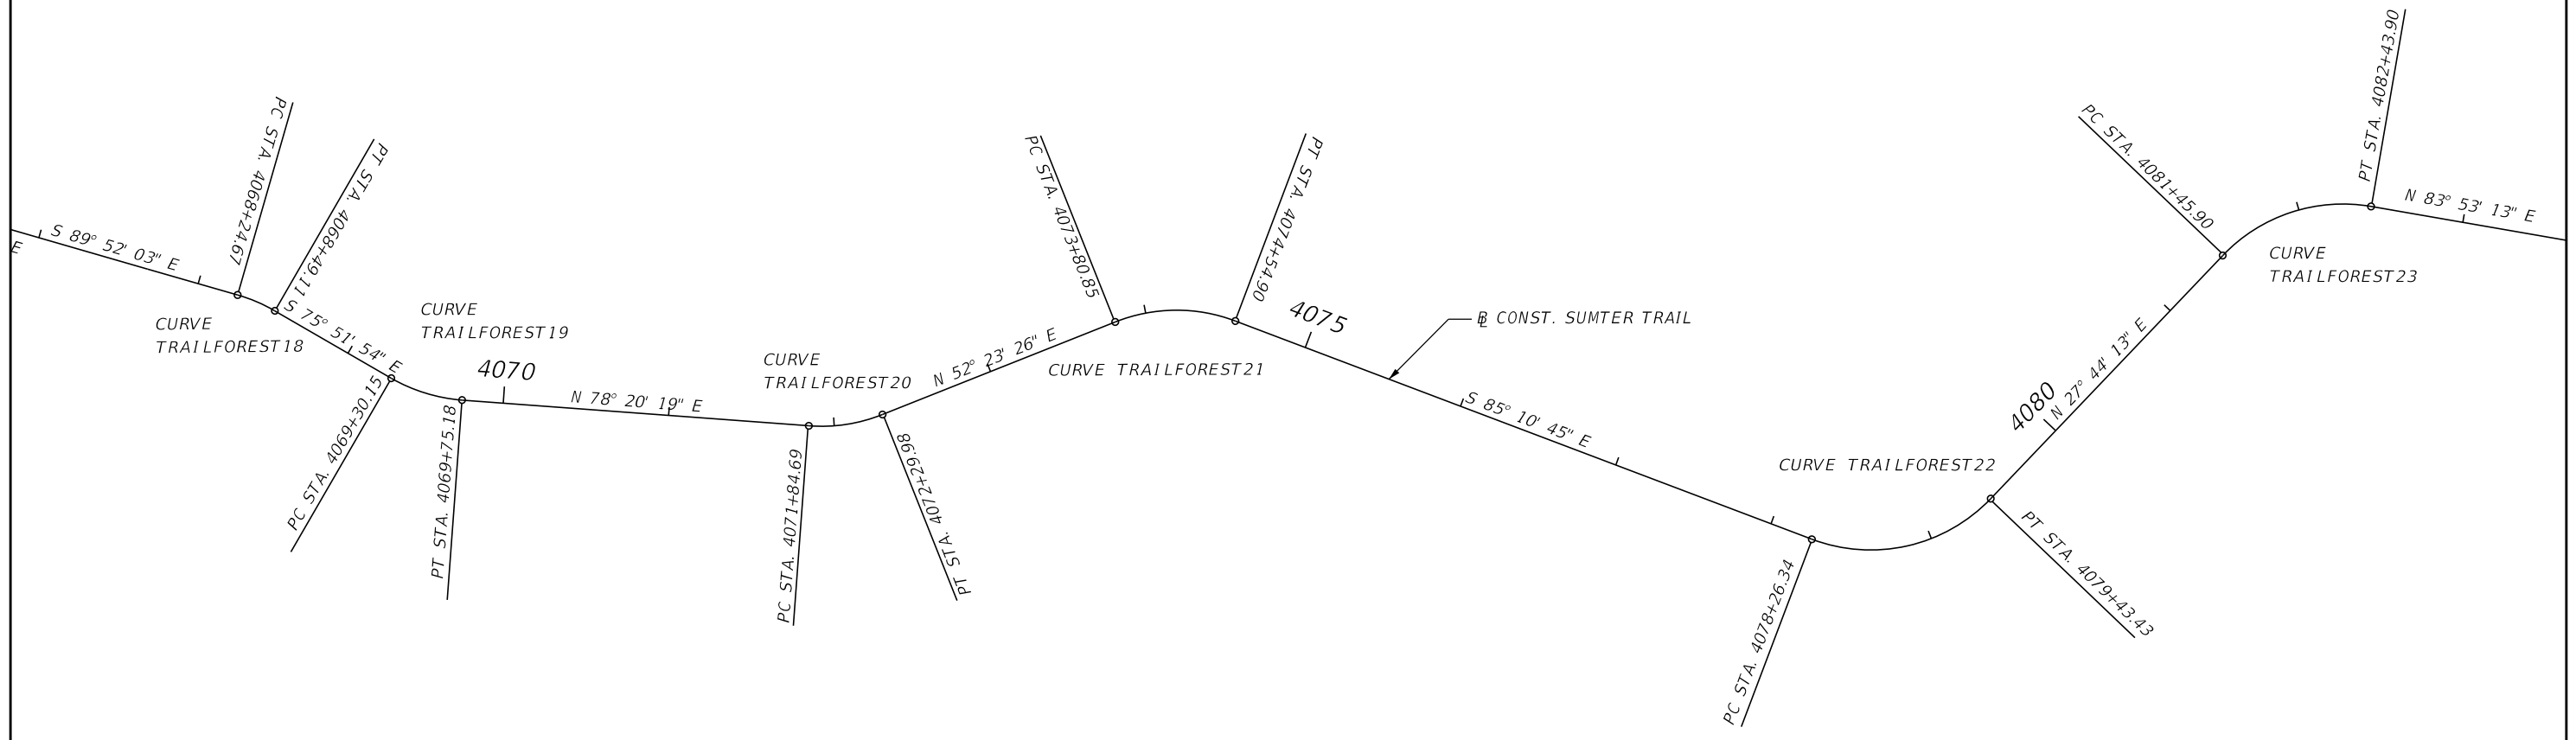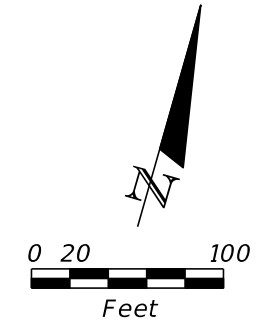

CURVE DATA TRAILFOREST18
 PI STA. = 4068+36.95
 Δ = 14° 00' 09" (RT)
 D = 57° 17' 45"
 T = 12.28
 L = 24.44
 R = 100.00
 PC STA. = 4068+24.67
 PT STA. = 4068+49.11

CURVE DATA TRAILFOREST19
 PI STA. = 4069+53.05
 Δ = 25° 47' 47" (LT)
 D = 57° 17' 45"
 T = 22.90
 L = 45.02
 R = 100.00
 PC STA. = 4069+30.15
 PT STA. = 4069+75.18


CURVE DATA TRAILFOREST20
 PI STA. = 4072+07.73
 Δ = 25° 56' 53" (LT)
 D = 57° 17' 45"
 T = 23.04
 L = 45.29
 R = 100.00
 PC STA. = 4071+84.69
 PT STA. = 4072+29.98

CURVE DATA TRAILFOREST21
 PI STA. = 4074+19.66
 Δ = 42° 25' 49" (RT)
 D = 57° 17' 45"
 T = 38.82
 L = 74.06
 R = 100.00
 PC STA. = 4073+80.85
 PT STA. = 4074+54.90

CURVE DATA TRAILFOREST22
 PI STA. = 4078+92.64
 Δ = 67° 05' 02" (LT)
 D = 57° 17' 45"
 T = 66.29
 L = 117.08
 R = 100.00
 PC STA. = 4078+26.34
 PT STA. = 4079+43.43

CURVE DATA TRAILFOREST23
 PI STA. = 4081+99.24
 Δ = 56° 09' 00" (RT)
 D = 57° 17' 45"
 T = 53.34
 L = 98.00
 R = 100.00
 PC STA. = 4081+45.90
 PT STA. = 4082+43.90

REVISIONS				GAIL L. WOODS, P.E. P.E. LICENSE NUMBER 4524 TRANSYSTEMS CORPORATION CONSULTANTS 200 EAST ROBINSON STREET, SUITE 600 ORLANDO, FL 32801 CERTIFICATE OF AUTHORIZATION: 7503	STATE OF FLORIDA DEPARTMENT OF TRANSPORTATION			FOREST ALIGNMENT	SHEET NO.
DATE	DESCRIPTION	DATE	DESCRIPTION		ROAD NO.	COUNTY	FINANCIAL PROJECT ID		
					FOREST	SUMTER	435471-1-22-01		14

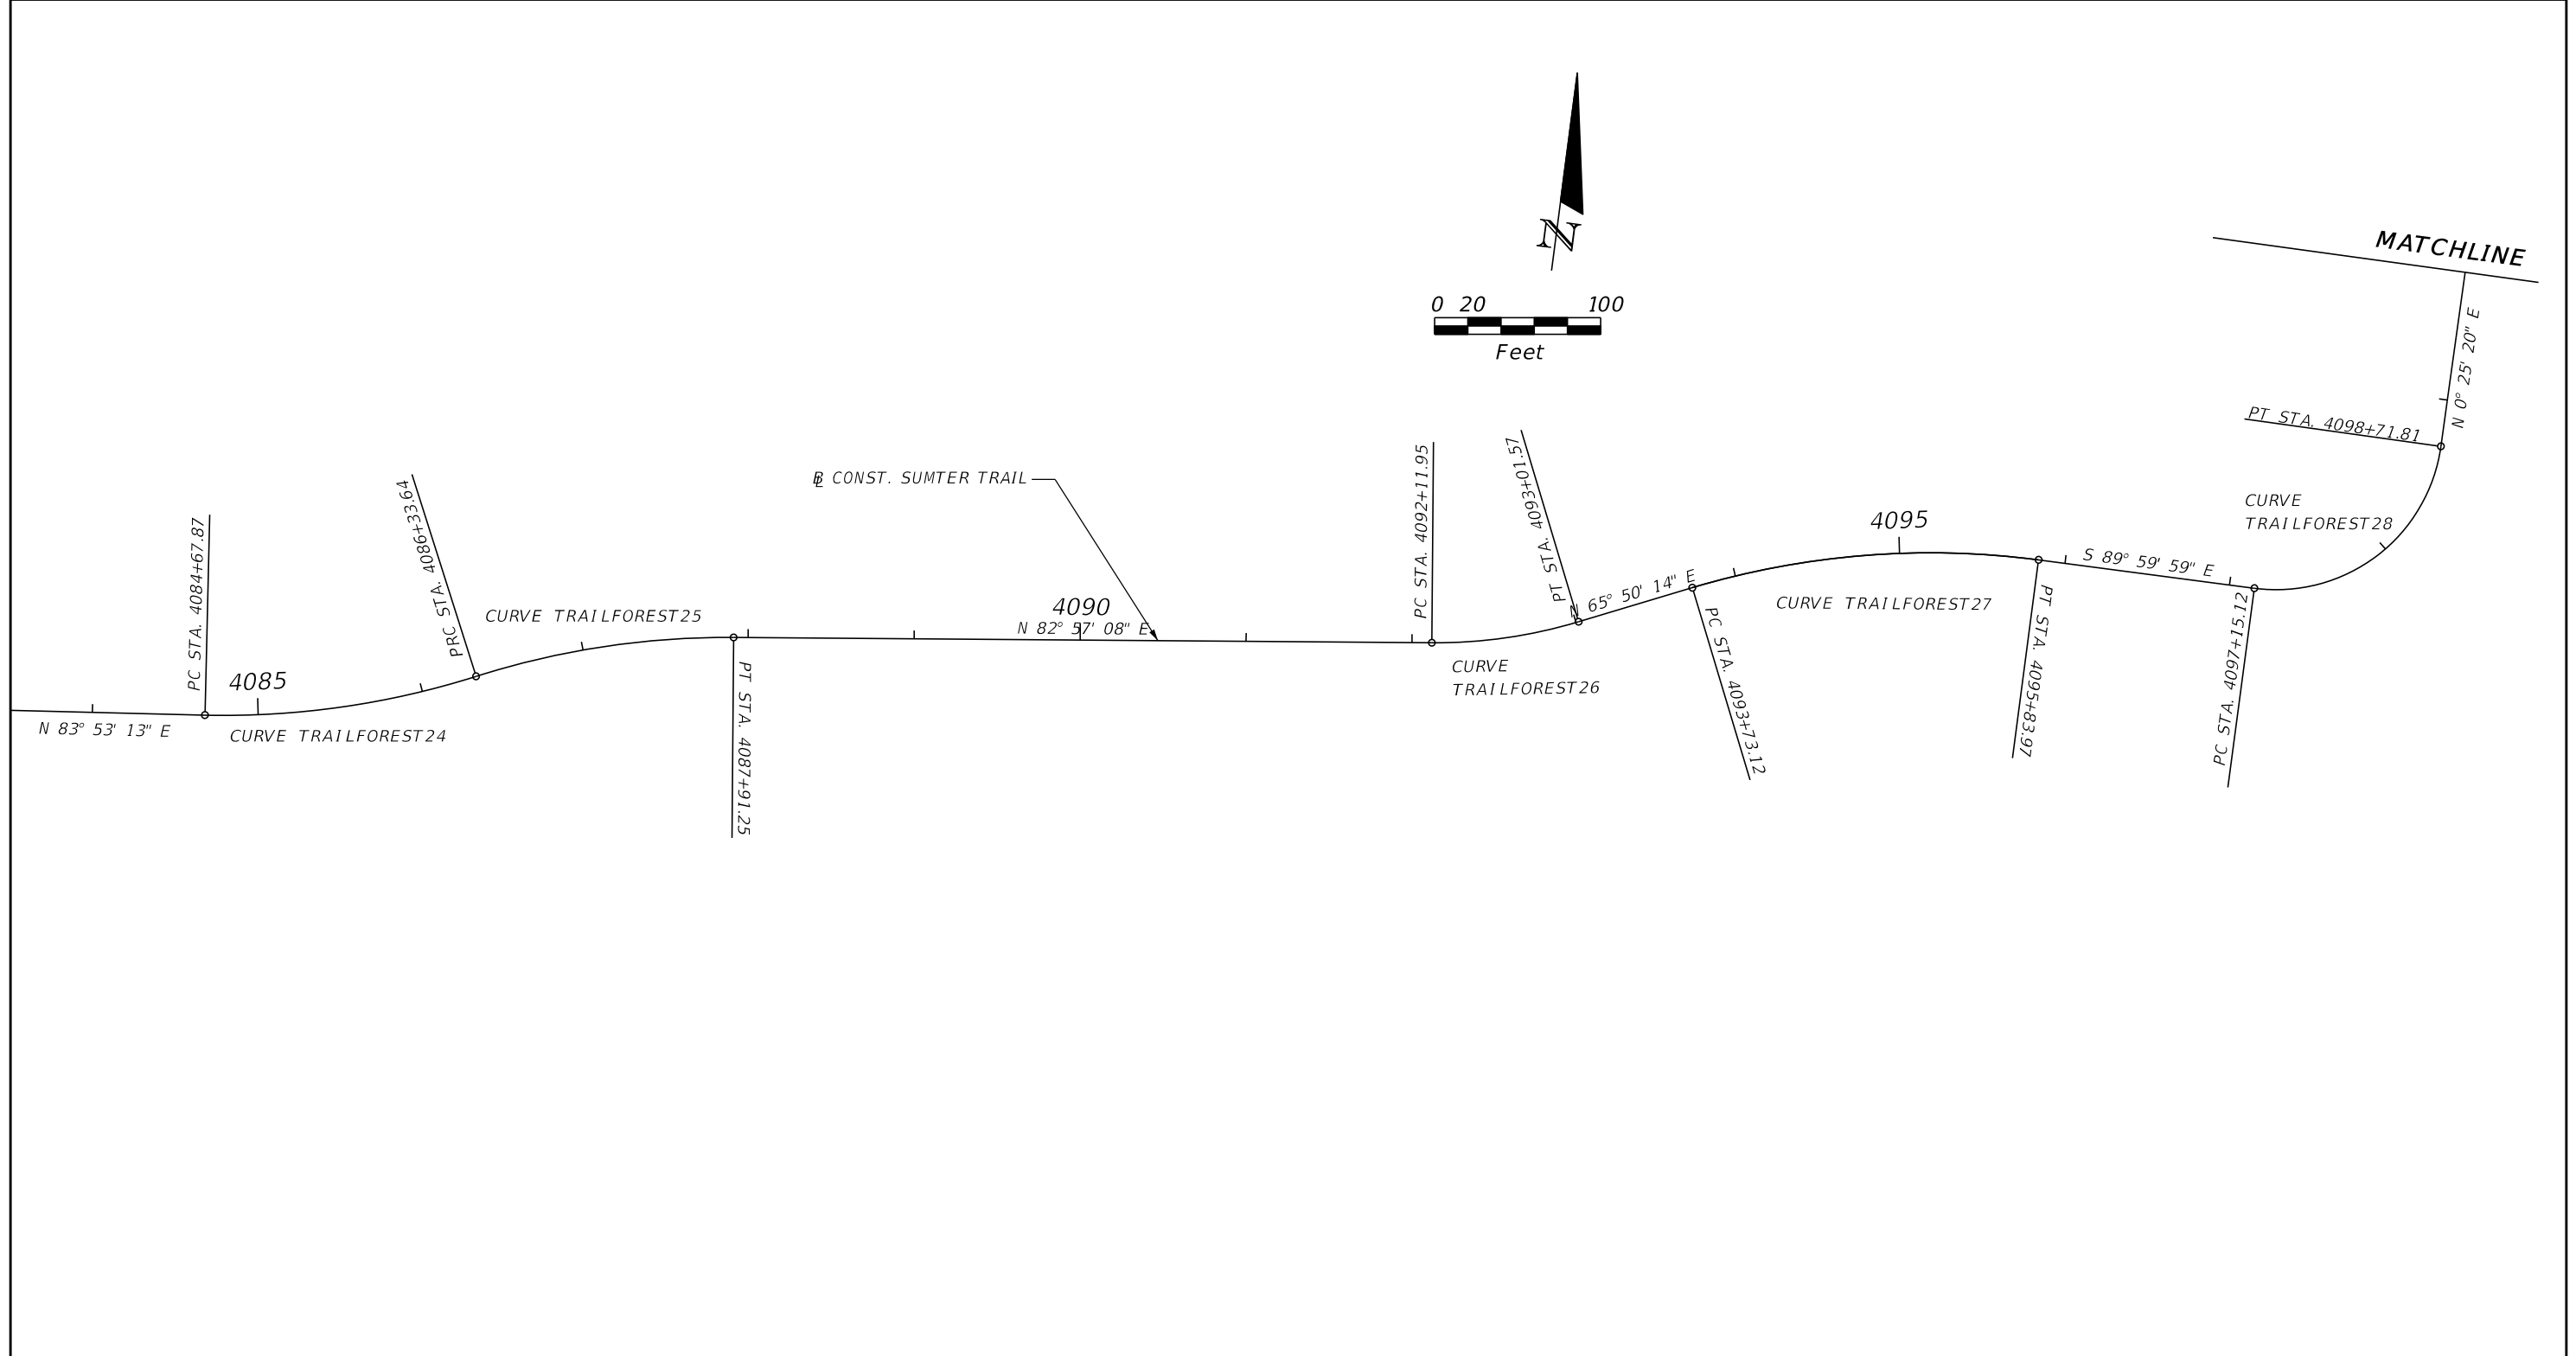

CURVE DATA TRAILFOREST24
 PI STA. = 4085+51.52
 Δ = 18° 59' 45" (LT)
 D = 11° 27' 33"
 T = 83.65
 L = 165.77
 R = 500.00
 PC STA. = 4084+67.87
 PT STA. = 4086+33.64



CURVE DATA TRAILFOREST25
 PI STA. = 4087+13.10
 Δ = 18° 03' 41" (RT)
 D = 11° 27' 33"
 T = 79.47
 L = 157.61
 R = 500.00
 PC STA. = 4086+33.64
 PT STA. = 4087+91.25

CURVE DATA TRAILFOREST26
 PI STA. = 4092+57.10
 Δ = 17° 06' 54" (LT)
 D = 19° 05' 55"
 T = 45.14
 L = 89.61
 R = 300.00
 PC STA. = 4092+11.95
 PT STA. = 4093+01.57



CURVE DATA TRAILFOREST27
 PI STA. = 4094+80.14
 Δ = 24° 09' 46" (RT)
 D = 11° 27' 33"
 T = 107.02
 L = 210.86
 R = 500.00
 PC STA. = 4093+73.12
 PT STA. = 4095+83.97

CURVE DATA TRAILFOREST28
 PI STA. = 4098+14.68
 Δ = 89° 41' 20" (LT)
 D = 57° 14' 24"
 T = 99.56
 L = 156.69
 R = 100.10
 PC STA. = 4097+15.12
 PT STA. = 4098+71.81

REVISIONS				GAIL L. WOODS, P.E. P.E. LICENSE NUMBER 4524 TRANSYSTEMS CORPORATION CONSULTANTS 200 EAST ROBINSON STREET, SUITE 600 ORLANDO, FL 32801 CERTIFICATE OF AUTHORIZATION: 7503	STATE OF FLORIDA DEPARTMENT OF TRANSPORTATION			FOREST ALIGNMENT	SHEET NO.
DATE	DESCRIPTION	DATE	DESCRIPTION		ROAD NO.	COUNTY	FINANCIAL PROJECT ID		
					FOREST	SUMTER	435471-1-22-01		15

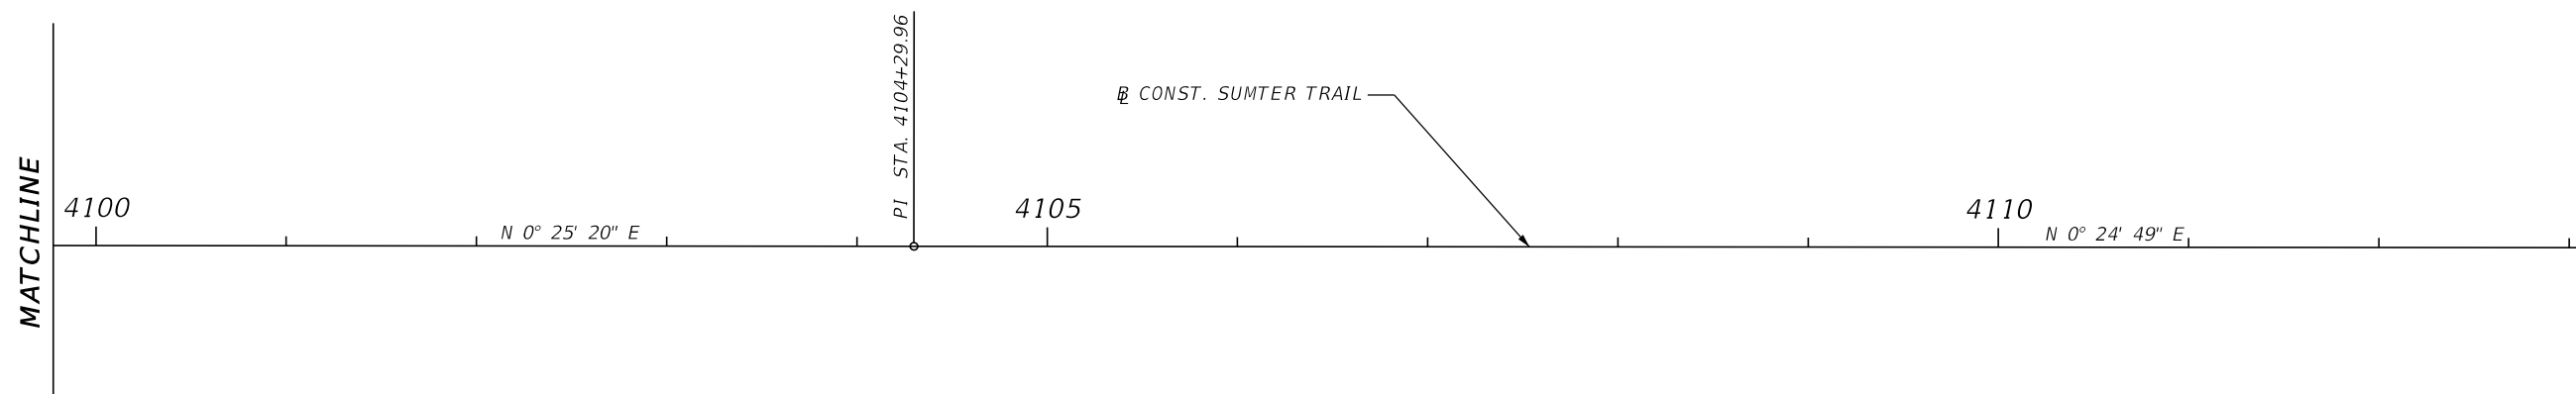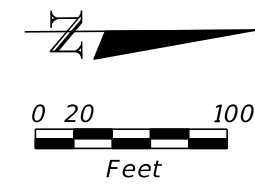

REVISIONS				GAIL L. WOODS, P.E. P.E. LICENSE NUMBER 4524 TRANSYSTEMS CORPORATION CONSULTANTS 200 EAST ROBINSON STREET, SUITE 600 ORLANDO, FL 32801 CERTIFICATE OF AUTHORIZATION: 7503	STATE OF FLORIDA DEPARTMENT OF TRANSPORTATION			FOREST ALIGNMENT	SHEET NO.
DATE	DESCRIPTION	DATE	DESCRIPTION		ROAD NO.	COUNTY	FINANCIAL PROJECT ID		16
					FOREST	SUMTER	435471-1-22-01		

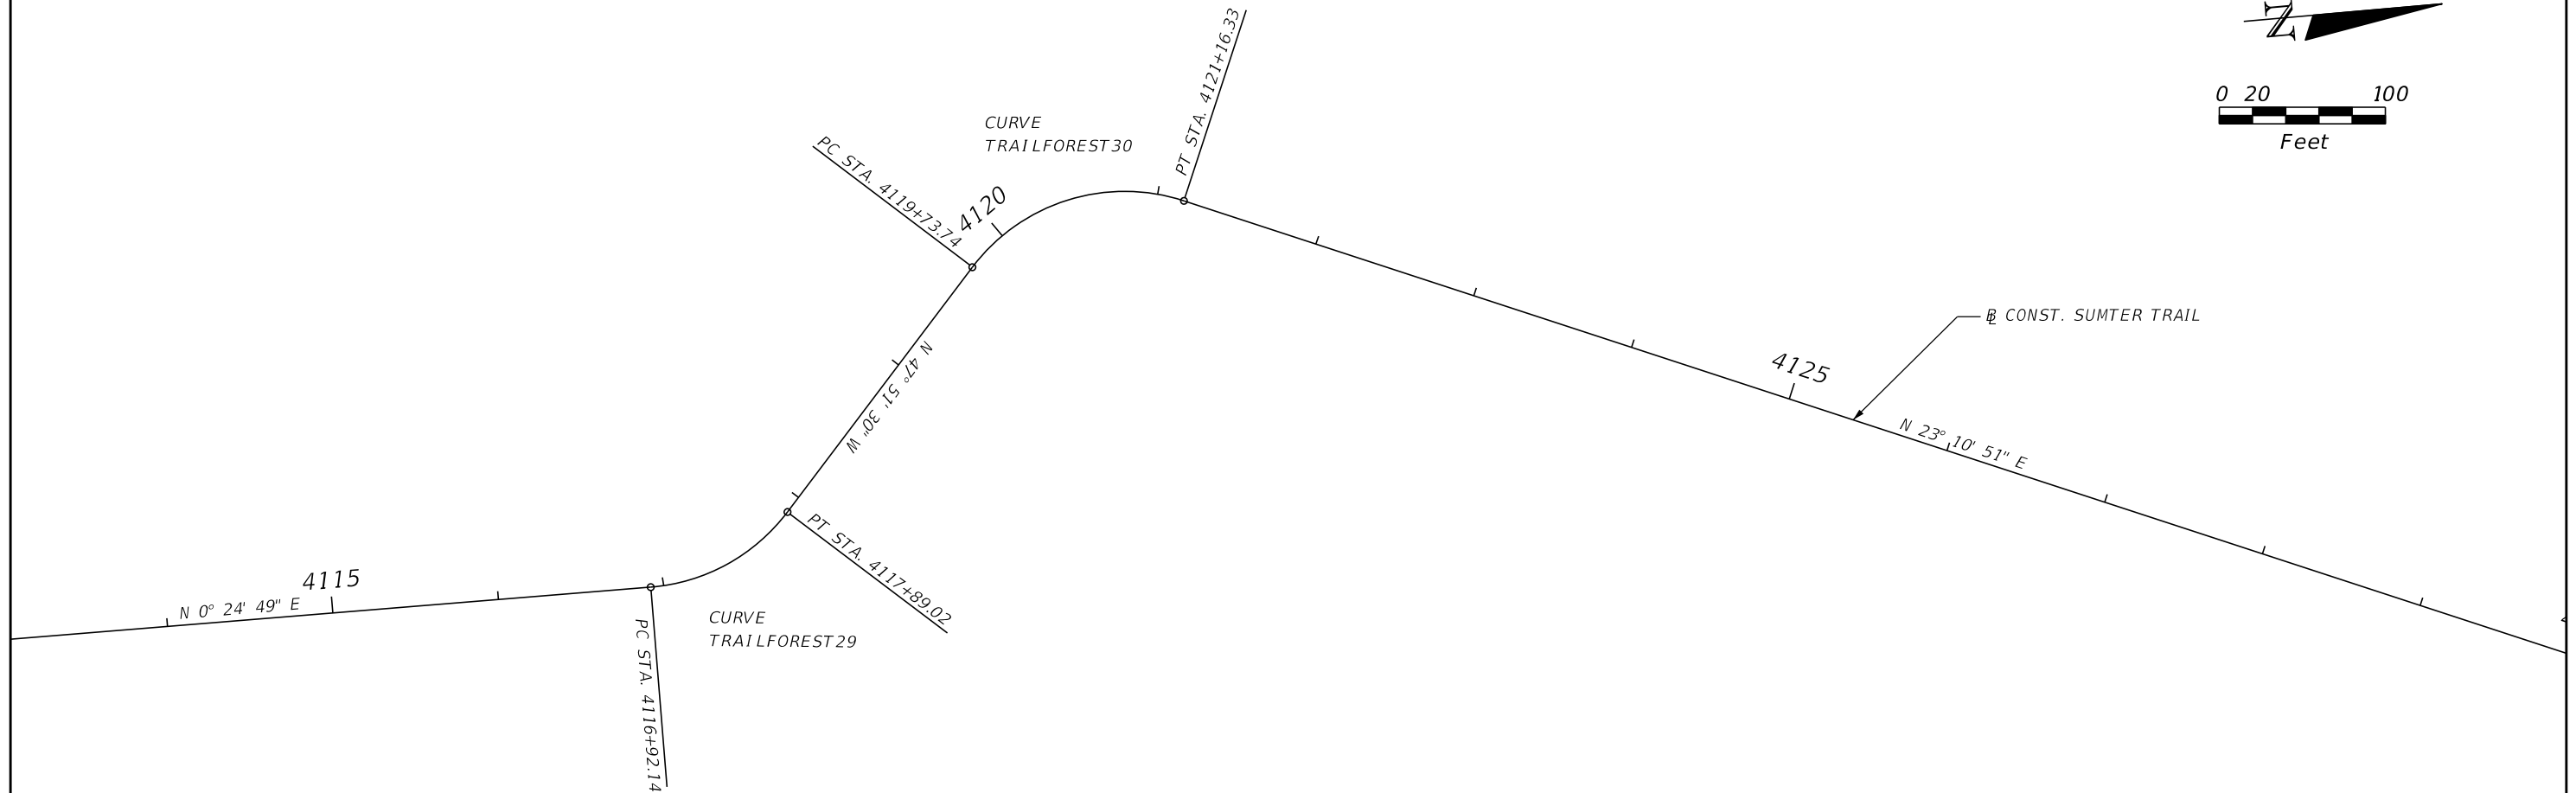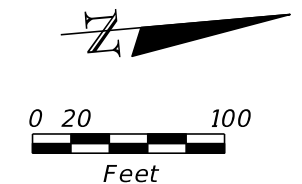

CURVE DATA TRAILFOREST29 PI STA. = 4117+43.67 Δ = 48° 16' 19" (LT) D = 49° 49' 21" T = 51.53 L = 96.89 R = 115.00 PC STA. = 4116+92.14 PT STA. = 4117+89.02	CURVE DATA TRAILFOREST30 PI STA. = 4120+55.83 Δ = 71° 02' 21" (RT) D = 49° 49' 21" T = 82.09 L = 142.58 R = 115.00 PC STA. = 4119+73.74 PT STA. = 4121+16.33
---	--



REVISIONS				GAIL L. WOODS, P.E. P.E. LICENSE NUMBER 4524 TRANSYSTEMS CORPORATION CONSULTANTS 200 EAST ROBINSON STREET, SUITE 600 ORLANDO, FL 32801 CERTIFICATE OF AUTHORIZATION: 7503	STATE OF FLORIDA DEPARTMENT OF TRANSPORTATION			FOREST ALIGNMENT	SHEET NO.
DATE	DESCRIPTION	DATE	DESCRIPTION		ROAD NO.	COUNTY	FINANCIAL PROJECT ID		17
					FOREST	SUMTER	435471-1-22-01		

CURVE DATA TRAILFOREST31
 PI STA. = 4131+51.70
 Δ = 54° 04' 05" (RT)
 D = 56° 10' 20"
 T = 52.05
 L = 96.25
 R = 102.00
 PC STA. = 4130+99.65
 PT STA. = 4131+95.90



CURVE DATA TRAILFOREST32
 PI STA. = 4135+98.00
 Δ = 24° 55' 44" (RT)
 D = 6° 15' 15"
 T = 202.51
 L = 398.60
 R = 916.13
 PC STA. = 4133+95.50
 PT STA. = 4137+94.10

CURVE DATA TRAILFOREST33
 PI STA. = 4140+74.15
 Δ = 88° 18' 56" (LT)
 D = 65° 51' 26"
 T = 84.48
 L = 134.10
 R = 87.00
 PC STA. = 4139+89.67
 PT STA. = 4141+23.77

CURVE DATA TRAILFOREST34
 PI STA. = 4142+58.16
 Δ = 90° 00' 00" (RT)
 D = 286° 28' 44"
 T = 20.00
 L = 31.42
 R = 20.00
 PC STA. = 4142+38.16
 PT STA. = 4142+69.58

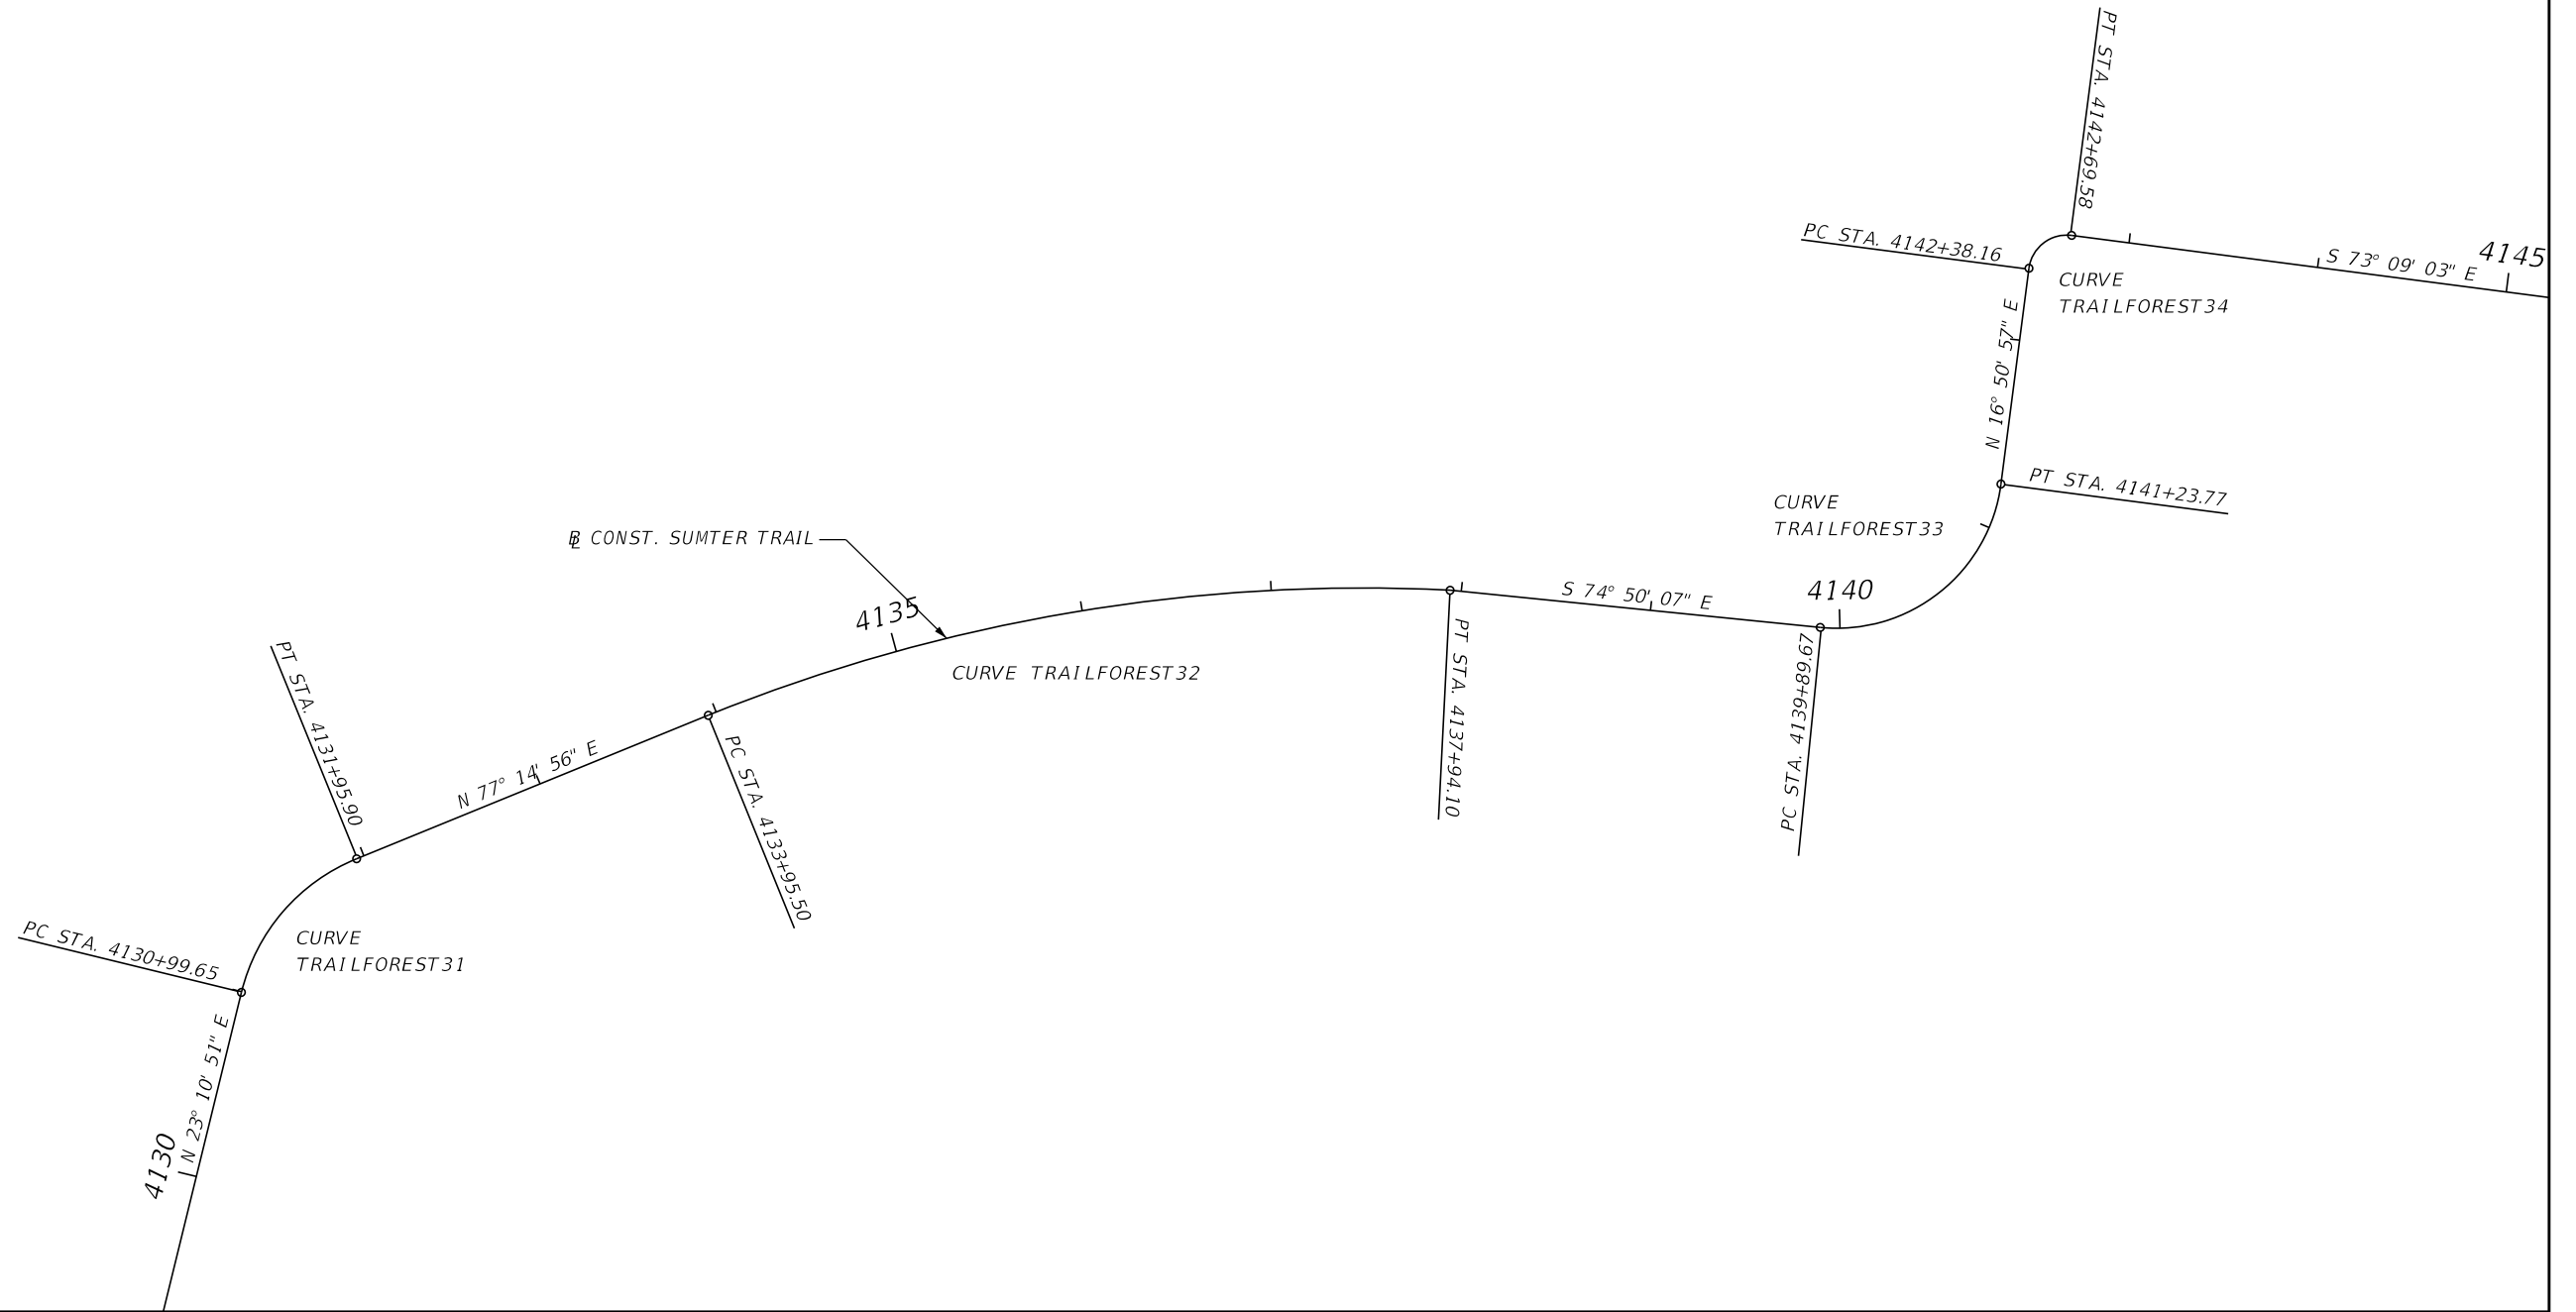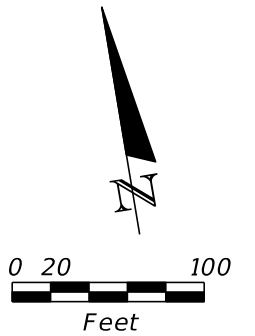

REVISIONS				GAIL L. WOODS, P.E. P.E. LICENSE NUMBER 4524 TRANSYSTEMS CORPORATION CONSULTANTS 200 EAST ROBINSON STREET, SUITE 600 ORLANDO, FL 32801 CERTIFICATE OF AUTHORIZATION: 7503	STATE OF FLORIDA DEPARTMENT OF TRANSPORTATION			SHEET NO. 18
DATE	DESCRIPTION	DATE	DESCRIPTION		ROAD NO.	COUNTY	FINANCIAL PROJECT ID	
					FOREST	SUMTER	435471-1-22-01	FOREST ALIGNMENT

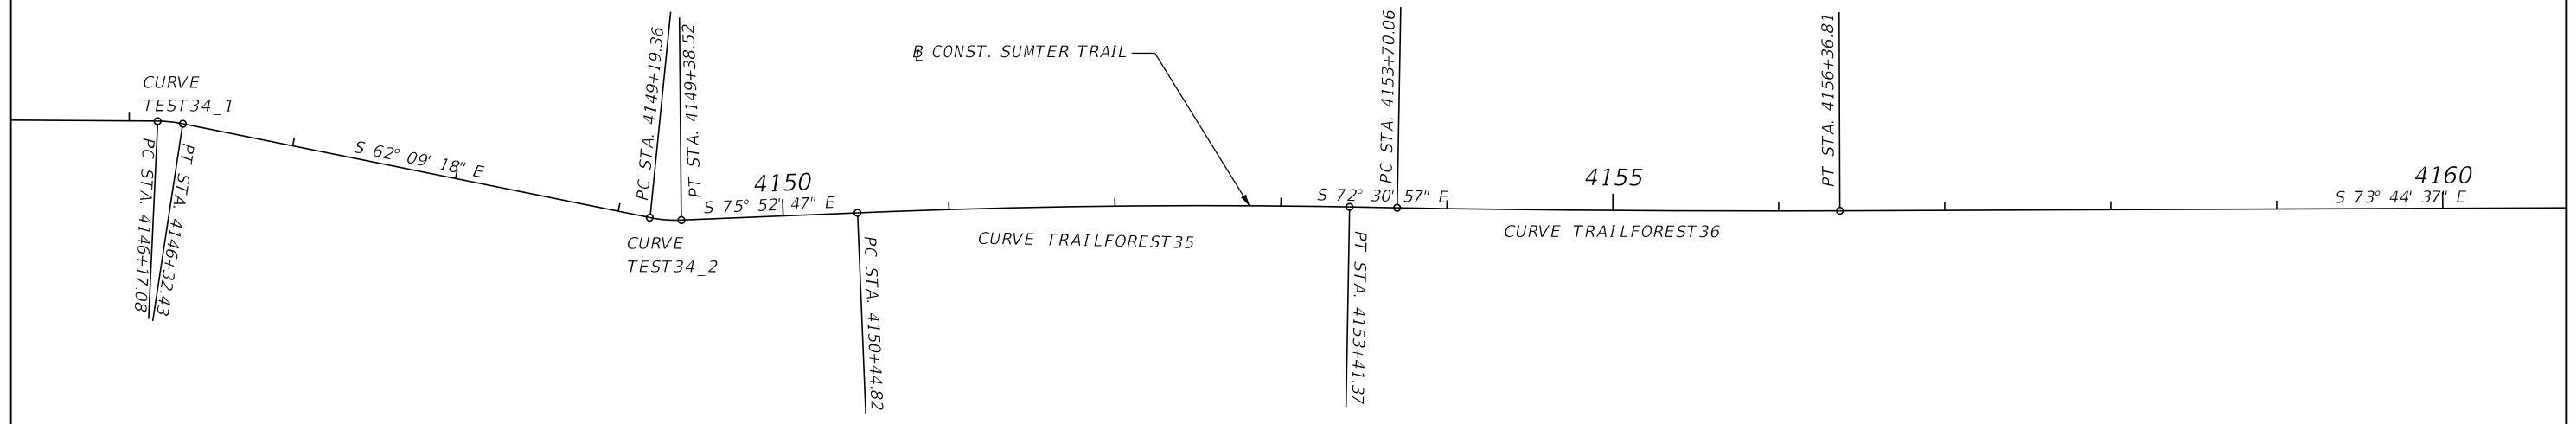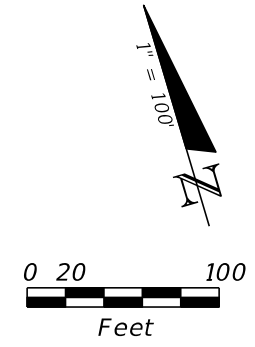

CURVE DATA TEST34_1
 PI STA. = 4146+24.78
 Δ = 10° 59' 45" (RT)
 D = 71° 37' 11"
 T = 7.70
 L = 15.35
 R = 80.00
 PC STA. = 4146+17.08
 PT STA. = 4146+32.43



CURVE DATA TEST34_2
 PI STA. = 4149+28.99
 Δ = 13° 43' 29" (LT)
 D = 71° 37' 11"
 T = 9.63
 L = 19.16
 R = 80.00
 PC STA. = 4149+19.36
 PT STA. = 4149+38.52

CURVE DATA TRAILFOREST35
 PI STA. = 4151+93.14
 Δ = 3° 21' 50" (RT)
 D = 1° 08' 04"
 T = 148.32
 L = 296.55
 R = 5,051.00
 PC STA. = 4150+44.82
 PT STA. = 4153+41.37

CURVE DATA TRAILFOREST36
 PI STA. = 4155+03.44
 Δ = 1° 13' 40" (LT)
 D = 0° 27' 37"
 T = 133.38
 L = 266.75
 R = 12,449.00
 PC STA. = 4153+70.06
 PT STA. = 4156+36.81

REVISIONS				GAIL L. WOODS, P.E. P.E. LICENSE NUMBER 4524 TRANSYSTEMS CORPORATION CONSULTANTS 200 EAST ROBINSON STREET, SUITE 600 ORLANDO, FL 32801 CERTIFICATE OF AUTHORIZATION: 7503	STATE OF FLORIDA DEPARTMENT OF TRANSPORTATION			SHEET NO. 19
DATE	DESCRIPTION	DATE	DESCRIPTION		ROAD NO.	COUNTY	FINANCIAL PROJECT ID	
					FOREST	SUMTER	435471-1-22-01	

FOREST ALIGNMENT

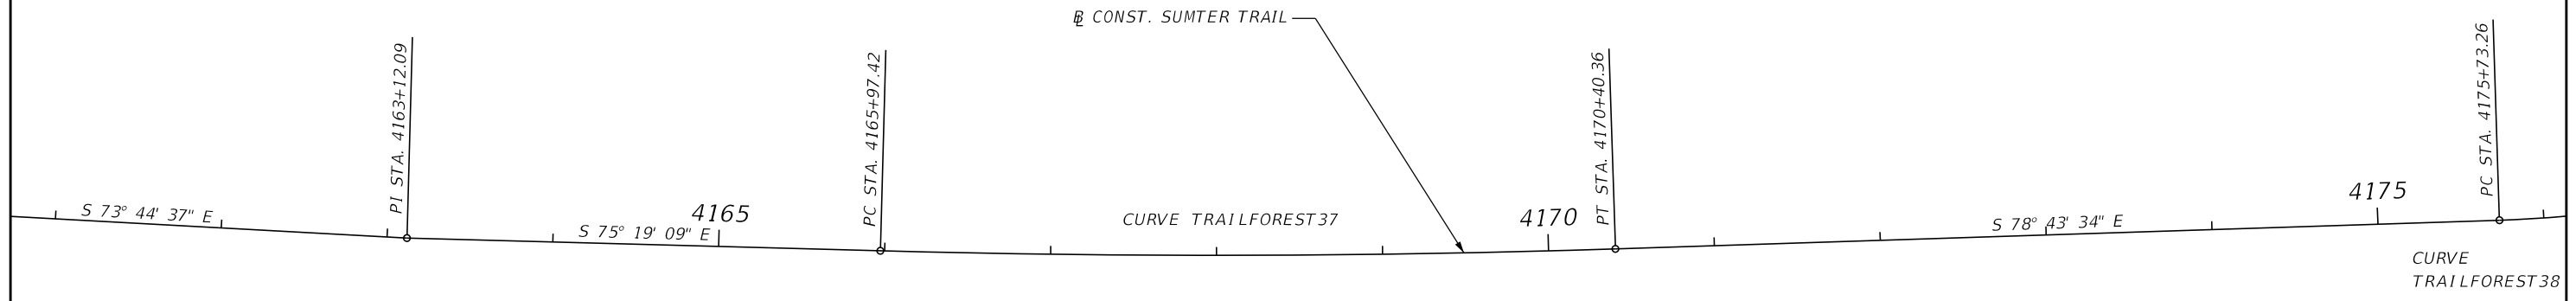
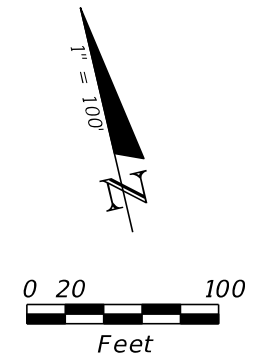


CURVE DATA TRAILFOREST37
 PI STA. = 4168+18.96
 Δ = 3° 24' 25" (LT)
 D = 0° 46' 09"
 T = 221.54
 L = 442.94
 R = 7,449.00
 PC STA. = 4165+97.42
 PT STA. = 4170+40.36

CURVE DATA TRAILFOREST38
 PI STA. = 4177+52.56
 Δ = 26° 55' 30" (LT)
 D = 7° 38' 59"
 T = 179.30
 L = 351.98
 R = 749.00
 PC STA. = 4175+73.26
 PT STA. = 4179+25.24

REVISIONS				GAIL L. WOODS, P.E. P.E. LICENSE NUMBER 4524 TRANSYSTEMS CORPORATION CONSULTANTS 200 EAST ROBINSON STREET, SUITE 600 ORLANDO, FL 32801 CERTIFICATE OF AUTHORIZATION: 7503	STATE OF FLORIDA DEPARTMENT OF TRANSPORTATION			SHEET NO. 20
DATE	DESCRIPTION	DATE	DESCRIPTION		ROAD NO.	COUNTY	FINANCIAL PROJECT ID	
					FOREST	SUMTER	435471-1-22-01	



FOREST ALIGNMENT

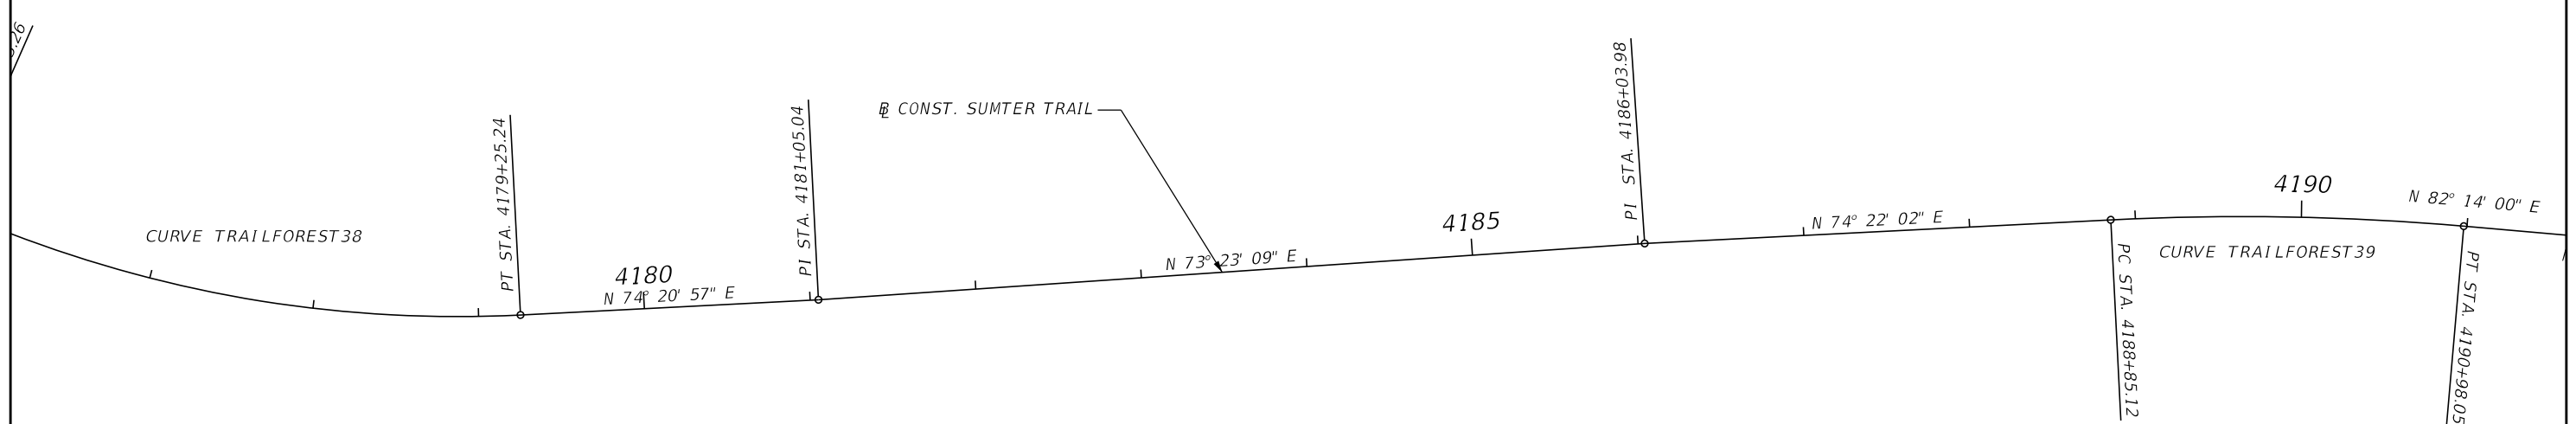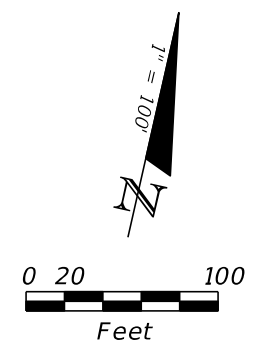

CURVE DATA TRAILFOREST38
 PI STA. = 4177+52.56
 Δ = 26° 55' 30" (LT)
 D = 7° 38' 59"
 T = 179.30
 L = 351.98
 R = 749.00
 PC STA. = 4175+73.26
 PT STA. = 4179+25.24



CURVE DATA TRAILFOREST39
 PI STA. = 4189+91.75
 Δ = 7° 51' 58" (RT)
 D = 3° 41' 39"
 T = 106.63
 L = 212.93
 R = 1,551.00
 PC STA. = 4188+85.12
 PT STA. = 4190+98.05

REVISIONS				GAIL L. WOODS, P.E. P.E. LICENSE NUMBER 4524 TRANSYSTEMS CORPORATION CONSULTANTS 200 EAST ROBINSON STREET, SUITE 600 ORLANDO, FL 32801 CERTIFICATE OF AUTHORIZATION: 7503	STATE OF FLORIDA DEPARTMENT OF TRANSPORTATION			FOREST ALIGNMENT	SHEET NO.
DATE	DESCRIPTION	DATE	DESCRIPTION		ROAD NO.	COUNTY	FINANCIAL PROJECT ID		
					FOREST	SUMTER	435471-1-22-01		21

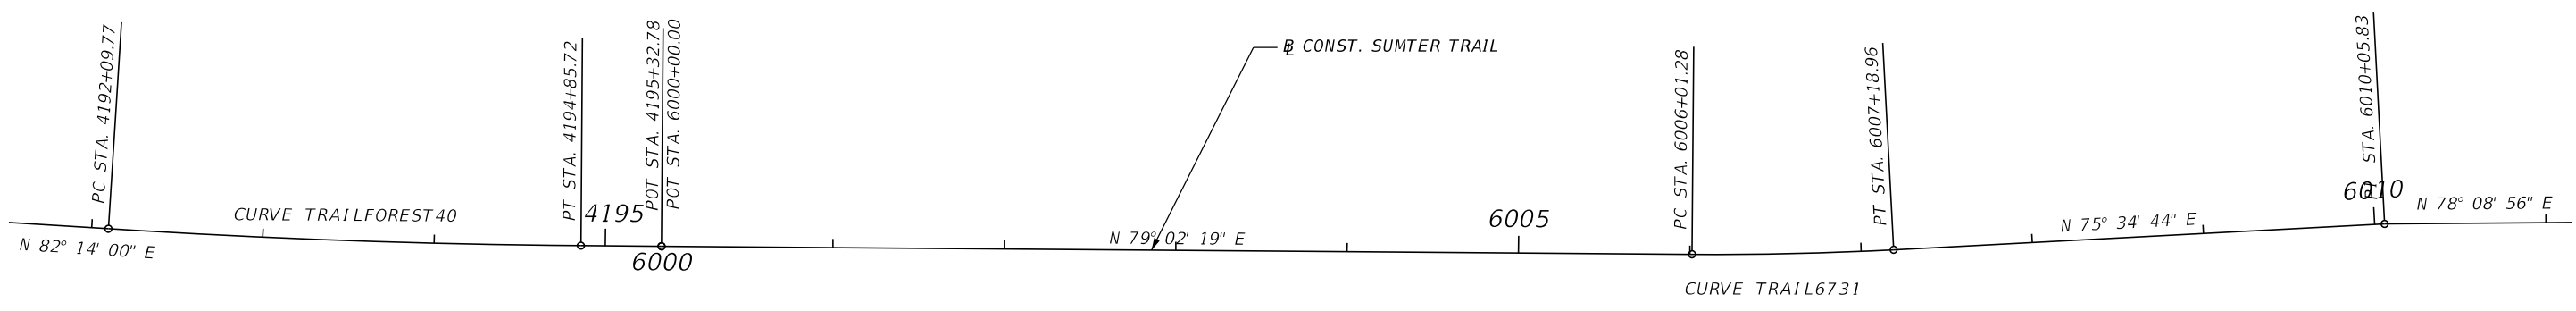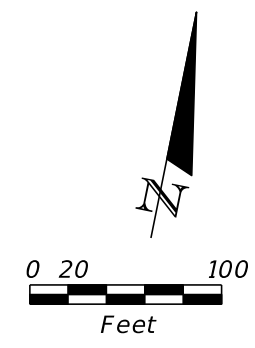



CURVE DATA TRAILFOREST40 PI STA. = 4193+47.78 Δ = 3° 11' 41" (LT) D = 1° 09' 28" T = 138.01 L = 275.95 R = 4,949.00 PC STA. = 4192+09.77 PT STA. = 4194+85.72	CURVE DATA TRAIL6731 PI STA. = 6006+60.14 Δ = 3° 27' 35" (LT) D = 2° 56' 23" T = 58.86 L = 117.69 R = 1,949.00 PC STA. = 6006+01.28 PT STA. = 6007+18.96
---	--

REVISIONS				GAIL L. WOODS, P.E. P.E. LICENSE NUMBER 4524 TRANSYSTEMS CORPORATION CONSULTANTS 200 EAST ROBINSON STREET, SUITE 600 ORLANDO, FL 32801 CERTIFICATE OF AUTHORIZATION: 7503	STATE OF FLORIDA DEPARTMENT OF TRANSPORTATION			COUNTY ROAD 673	SHEET NO.
DATE	DESCRIPTION	DATE	DESCRIPTION		ROAD NO.	COUNTY	FINANCIAL PROJECT ID		22
					CR 673	SUMTER	435471-1-22-01		

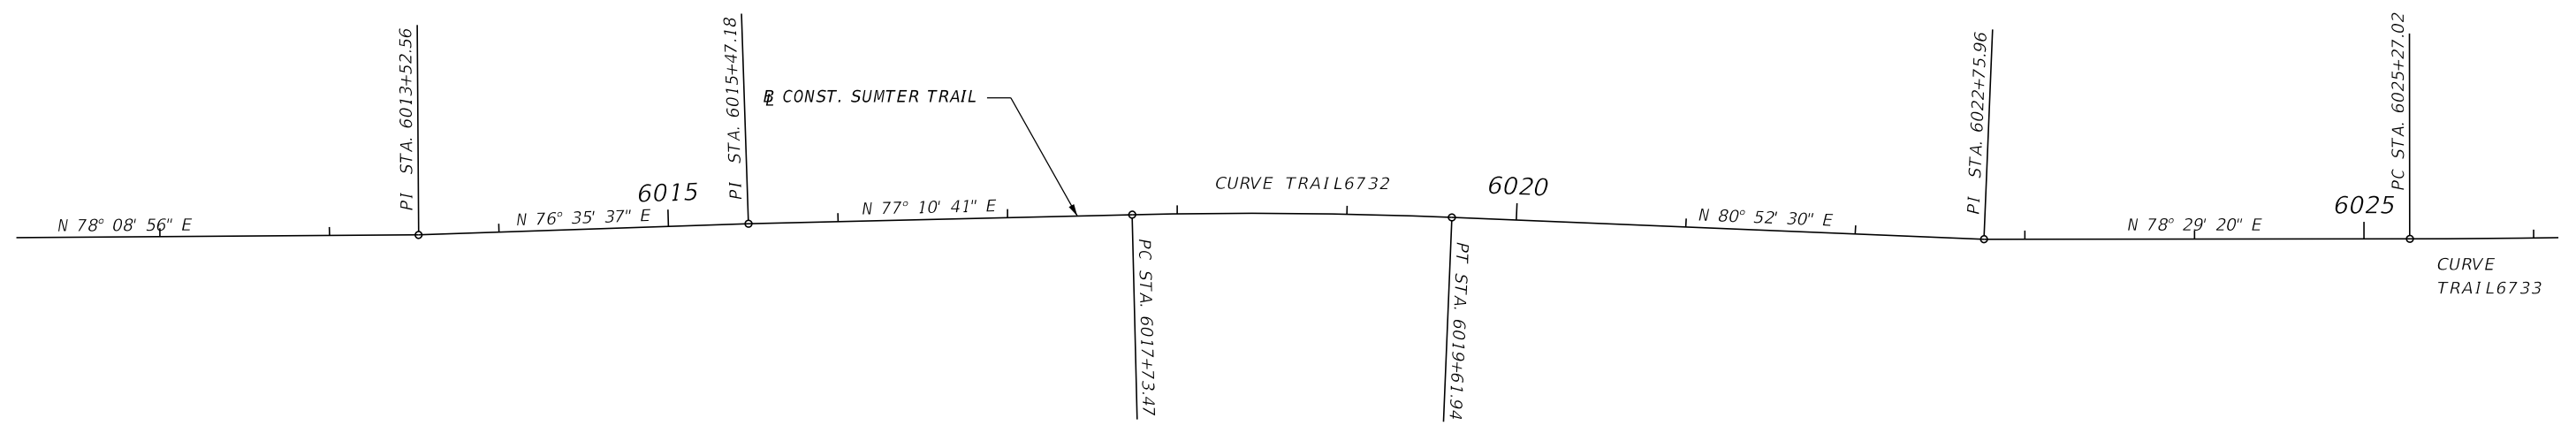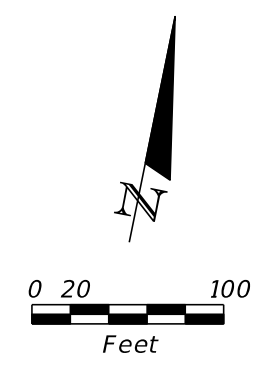



<p>CURVE DATA TRAIL6732 PI STA. = 6018+67.74 Δ = 3° 41' 48" (RT) D = 1° 57' 41" T = 94.27 L = 188.47 R = 2,921.11 PC STA. = 6017+73.47 PT STA. = 6019+61.94</p>	<p>CURVE DATA TRAIL6733 PI STA. = 6026+52.17 Δ = 2° 24' 37" (LT) D = 0° 57' 47" T = 125.15 L = 250.27 R = 5,949.00 PC STA. = 6025+27.02 PT STA. = 6027+77.29</p>
---	--

REVISIONS				GAIL L. WOODS, P.E. P.E. LICENSE NUMBER 4524 TRANSYSTEMS CORPORATION CONSULTANTS 200 EAST ROBINSON STREET, SUITE 600 ORLANDO, FL 32801 CERTIFICATE OF AUTHORIZATION: 7503	STATE OF FLORIDA DEPARTMENT OF TRANSPORTATION			<h2 style="margin: 0;">COUNTY ROAD 673</h2>	SHEET NO.
DATE	DESCRIPTION	DATE	DESCRIPTION		ROAD NO.	COUNTY	FINANCIAL PROJECT ID		23
					CR 673	SUMTER	435471-1-22-01		

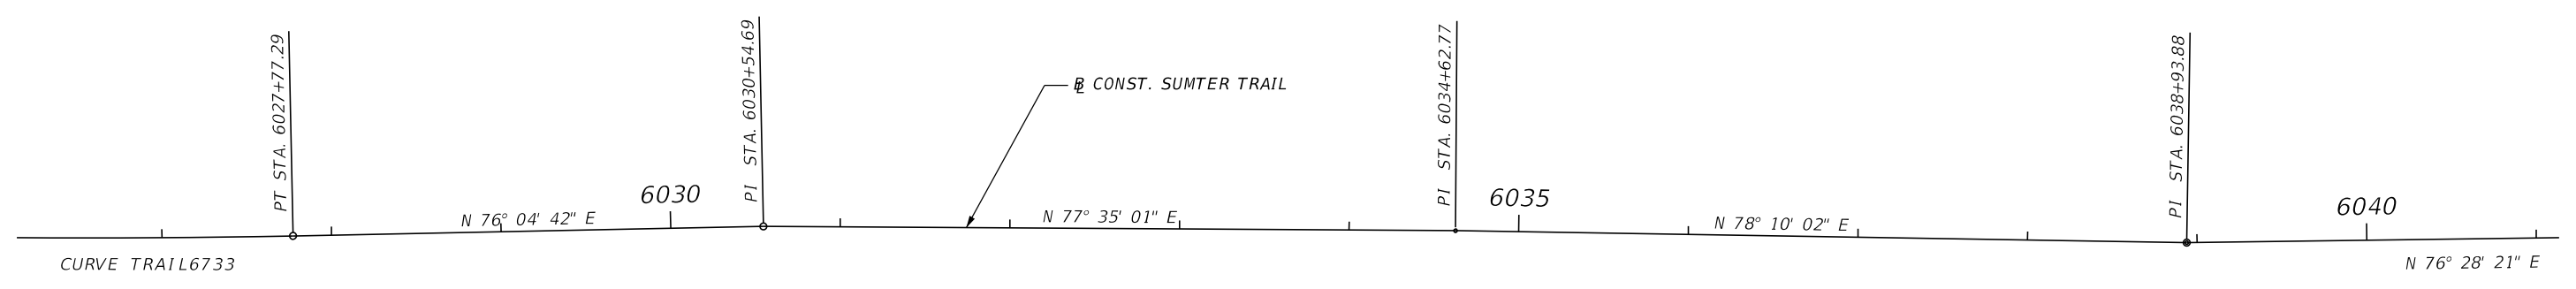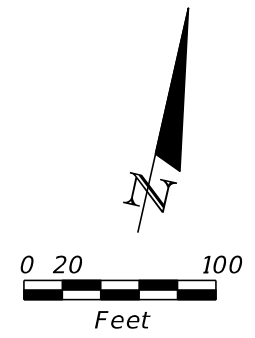

CURVE DATA TRAIL6733
 PI STA. = 6026+52.17
 Δ = 2° 24' 37" (LT)
 D = 0° 57' 47"
 T = 125.15
 L = 250.27
 R = 5,949.00
 PC STA. = 6025+27.02
 PT STA. = 6027+77.29



REVISIONS				GAIL L. WOODS, P.E. P.E. LICENSE NUMBER 4524 TRANSYSTEMS CORPORATION CONSULTANTS 200 EAST ROBINSON STREET, SUITE 600 ORLANDO, FL 32801 CERTIFICATE OF AUTHORIZATION: 7503	STATE OF FLORIDA DEPARTMENT OF TRANSPORTATION			COUNTY ROAD 673	SHEET NO. 24
DATE	DESCRIPTION	DATE	DESCRIPTION		ROAD NO.	COUNTY	FINANCIAL PROJECT ID		
					CR 673	SUMTER	435471-1-22-01		

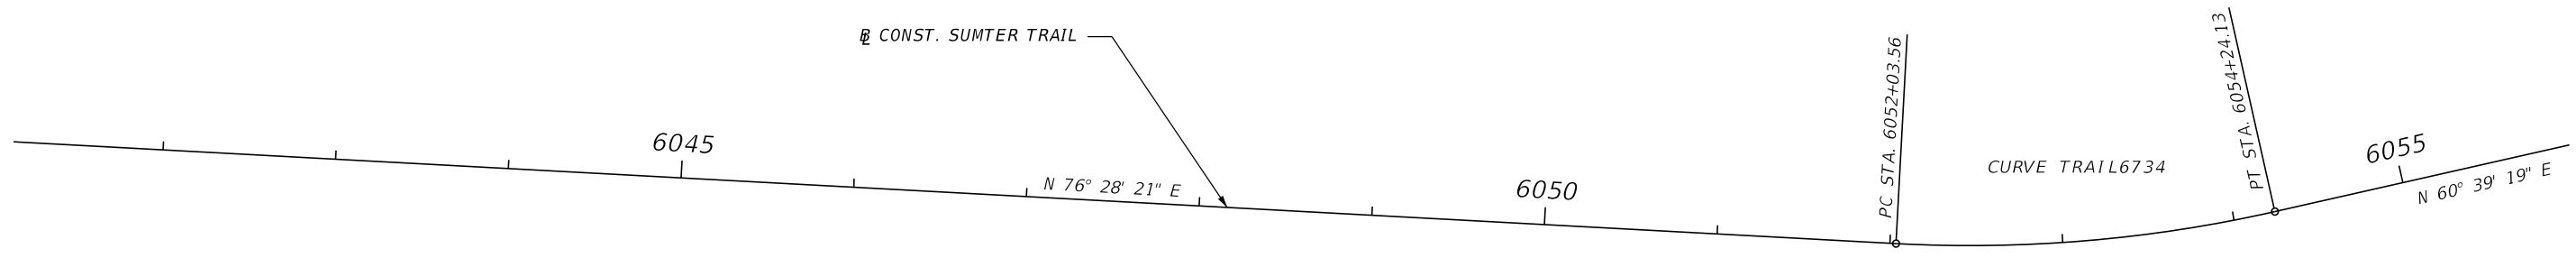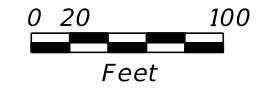

CURVE DATA TRAIL6734
 PI STA. = 6053+14.55
 Δ = 15° 49' 02" (LT)
 D = 7° 10' 15"
 T = 110.99
 L = 220.57
 R = 799.00
 PC STA. = 6052+03.56
 PT STA. = 6054+24.13



REVISIONS				GAIL L. WOODS, P.E. P.E. LICENSE NUMBER 4524 TRANSYSTEMS CORPORATION CONSULTANTS 200 EAST ROBINSON STREET, SUITE 600 ORLANDO, FL 32801 CERTIFICATE OF AUTHORIZATION: 7503	STATE OF FLORIDA DEPARTMENT OF TRANSPORTATION			SHEET NO. 25
DATE	DESCRIPTION	DATE	DESCRIPTION		ROAD NO.	COUNTY	FINANCIAL PROJECT ID	
					CR 673	SUMTER	435471-1-22-01	

COUNTY ROAD 673

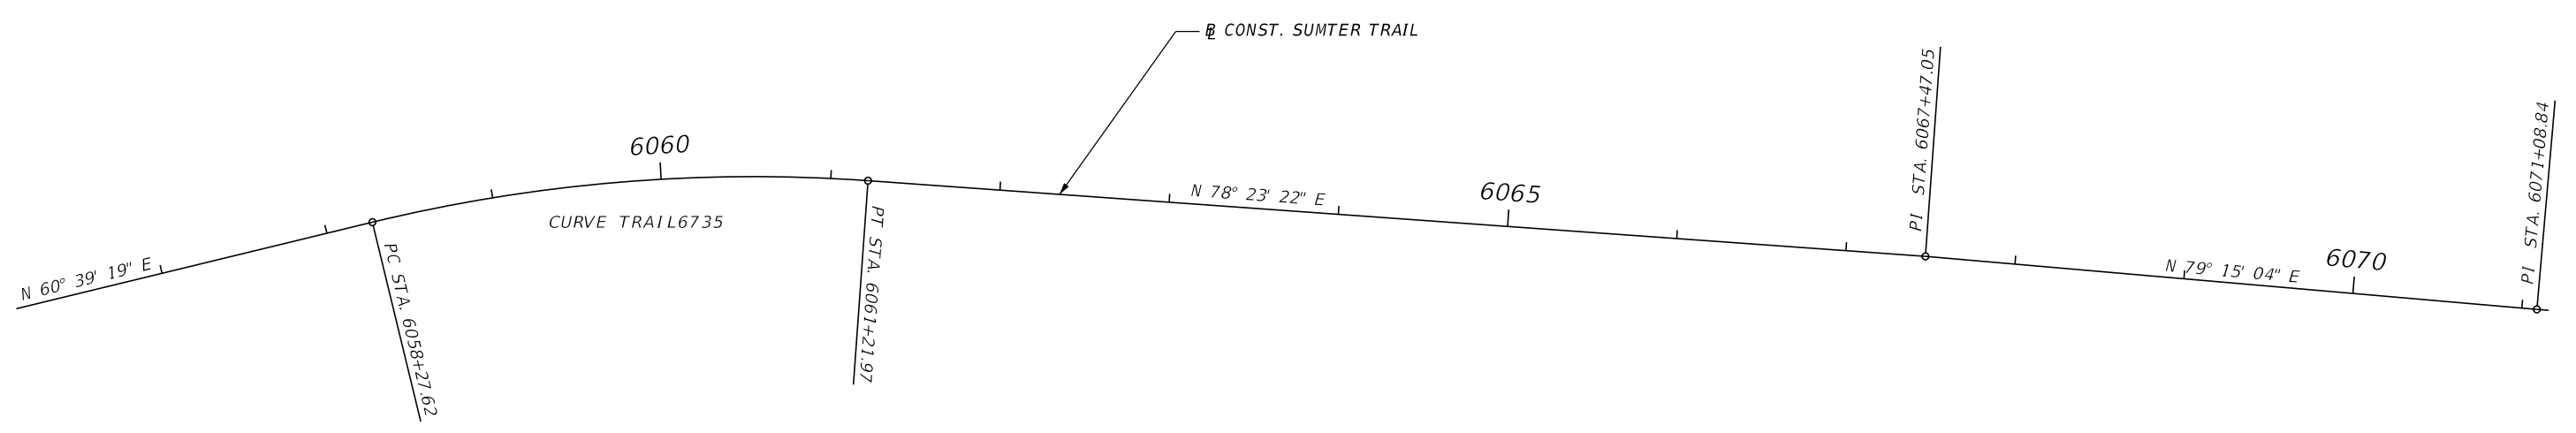
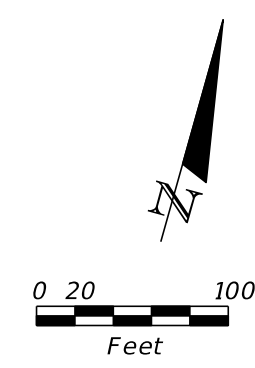


CURVE DATA TRAIL6735
 PI STA. = 6059+75.98
 Δ = 17° 44' 03" (RT)
 D = 6° 01' 29"
 T = 148.36
 L = 294.35
 R = 951.00
 PC STA. = 6058+27.62
 PT STA. = 6061+21.97

REVISIONS				GAIL L. WOODS, P.E. P.E. LICENSE NUMBER 4524 TRANSYSTEMS CORPORATION CONSULTANTS 200 EAST ROBINSON STREET, SUITE 600 ORLANDO, FL 32801 CERTIFICATE OF AUTHORIZATION: 7503	STATE OF FLORIDA DEPARTMENT OF TRANSPORTATION			COUNTY ROAD 673	SHEET NO. 26
DATE	DESCRIPTION	DATE	DESCRIPTION		ROAD NO.	COUNTY	FINANCIAL PROJECT ID		
					CR 673	SUMTER	435471-1-22-01		

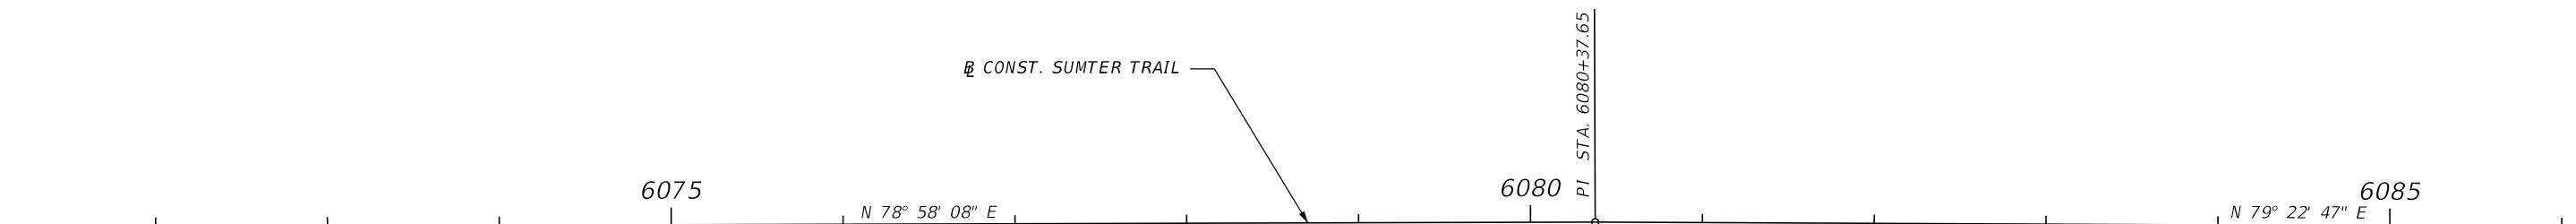
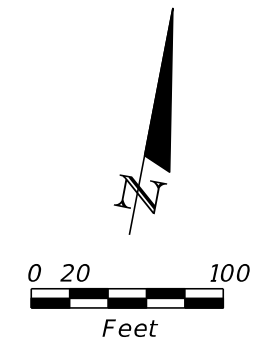


REVISIONS				GAIL L. WOODS, P.E. P.E. LICENSE NUMBER 4524 TRANSYSTEMS CORPORATION CONSULTANTS 200 EAST ROBINSON STREET, SUITE 600 ORLANDO, FL 32801 CERTIFICATE OF AUTHORIZATION: 7503	STATE OF FLORIDA DEPARTMENT OF TRANSPORTATION			COUNTY ROAD 673	SHEET NO.
DATE	DESCRIPTION	DATE	DESCRIPTION		ROAD NO.	COUNTY	FINANCIAL PROJECT ID		
					CR 673	SUMTER	435471-1-22-01		27

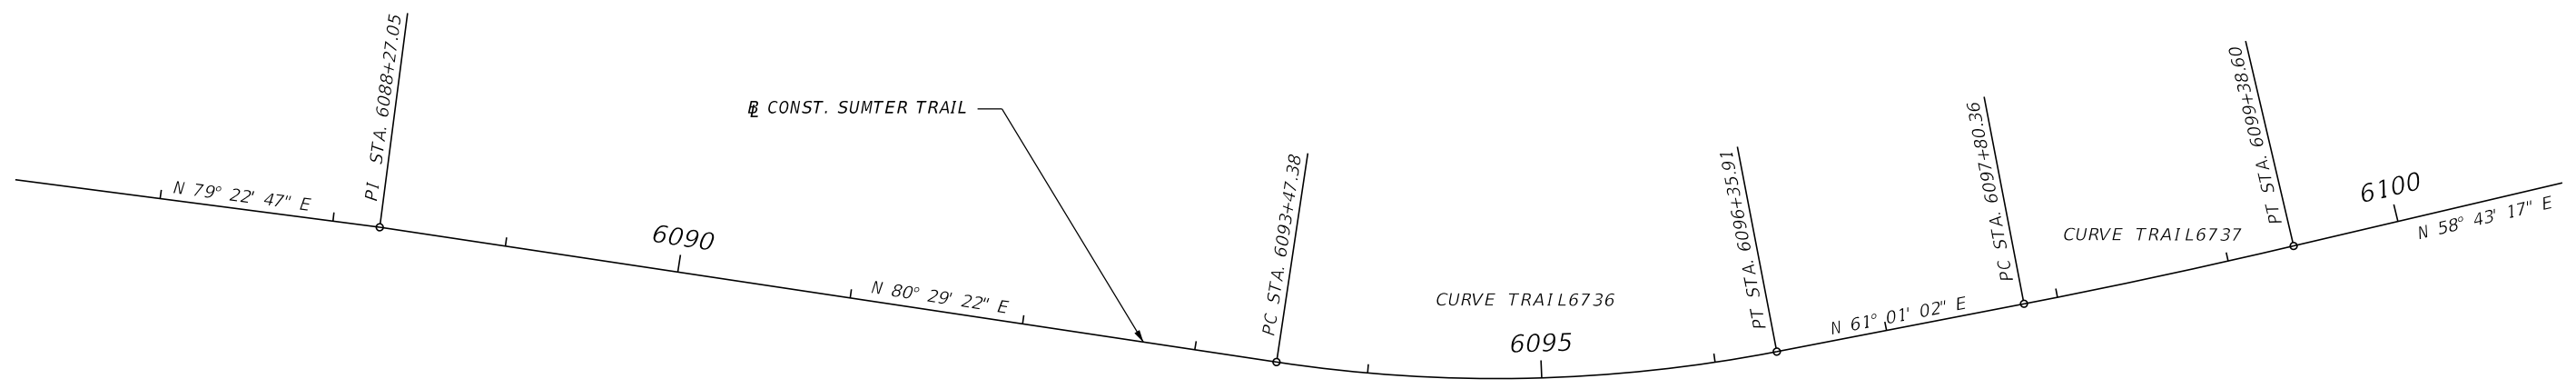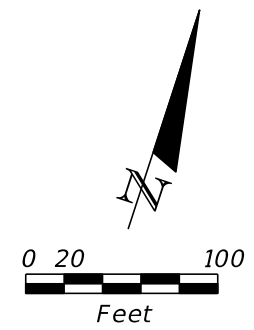

<p>CURVE DATA TRAIL6736 PI STA. = 6094+93.05 Δ = 19° 28' 20" (LT) D = 6° 44' 55" T = 145.67 L = 288.54 R = 849.00 PC STA. = 6093+47.38 PT STA. = 6096+35.91</p>	<p>CURVE DATA TRAIL6737 PI STA. = 6098+59.49 Δ = 2° 17' 45" (LT) D = 1° 27' 03" T = 79.13 L = 158.24 R = 3,949.00 PC STA. = 6097+80.36 PT STA. = 6099+38.60</p>
--	--



REVISIONS				GAIL L. WOODS, P.E. P.E. LICENSE NUMBER 4524 TRANSYSTEMS CORPORATION CONSULTANTS 200 EAST ROBINSON STREET, SUITE 600 ORLANDO, FL 32801 CERTIFICATE OF AUTHORIZATION: 7503	STATE OF FLORIDA DEPARTMENT OF TRANSPORTATION			COUNTY ROAD 673	SHEET NO.
DATE	DESCRIPTION	DATE	DESCRIPTION		ROAD NO.	COUNTY	FINANCIAL PROJECT ID		28
					CR 673	SUMTER	435471-1-22-01		

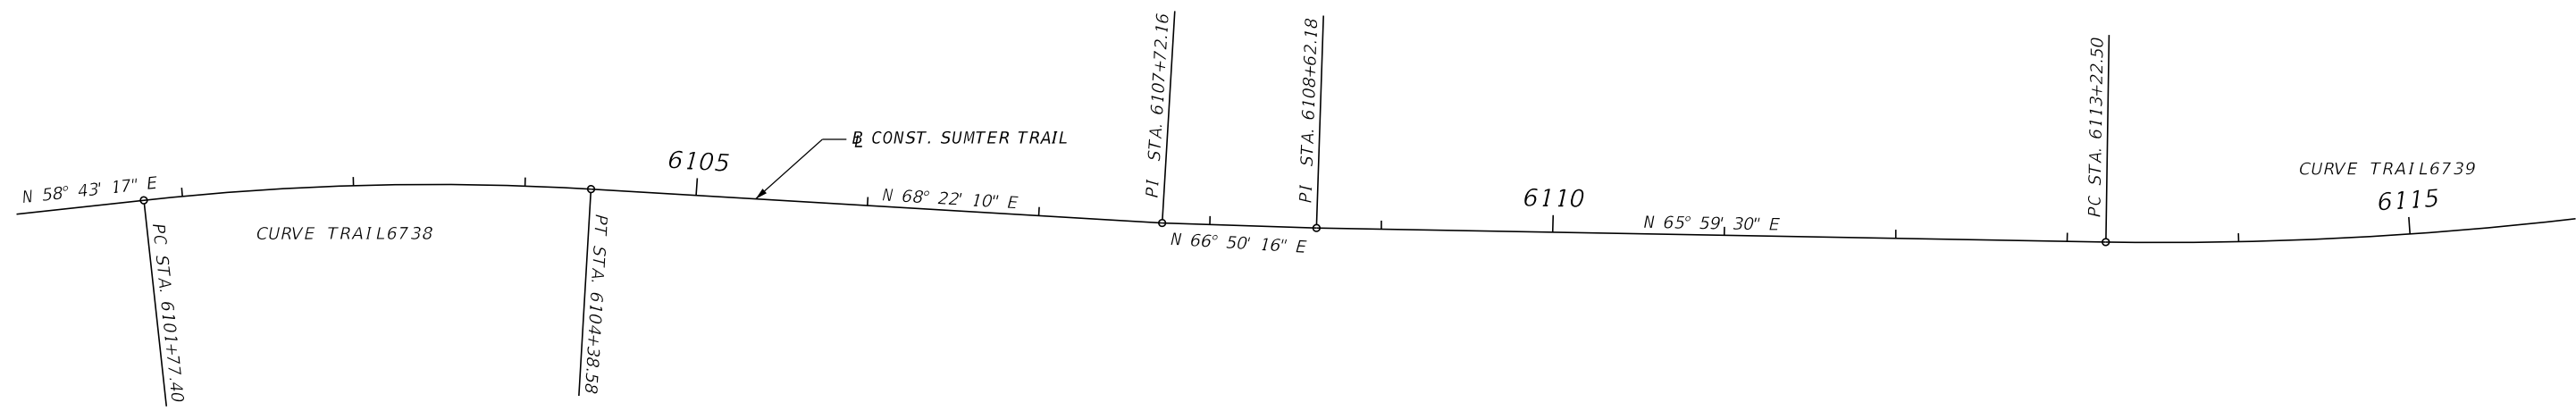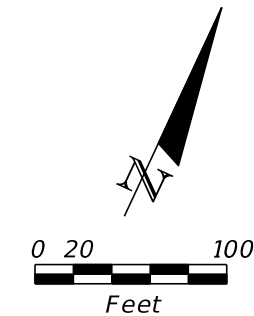

CURVE DATA TRAIL6738
 PI STA. = 6103+08.30
 Δ = 9° 38' 53" (RT)
 D = 3° 41' 39"
 T = 130.90
 L = 261.17
 R = 1,551.00
 PC STA. = 6101+77.40
 PT STA. = 6104+38.58

CURVE DATA TRAIL6739
 PI STA. = 6114+98.68
 Δ = 9° 36' 00" (LT)
 D = 2° 43' 51"
 T = 176.18
 L = 351.54
 R = 2,098.08
 PC STA. = 6113+22.50
 PT STA. = 6116+74.04

REVISIONS				GAIL L. WOODS, P.E. P.E. LICENSE NUMBER 4524 TRANSYSTEMS CORPORATION CONSULTANTS 200 EAST ROBINSON STREET, SUITE 600 ORLANDO, FL 32801 CERTIFICATE OF AUTHORIZATION: 7503	STATE OF FLORIDA DEPARTMENT OF TRANSPORTATION			COUNTY ROAD 673	SHEET NO. 29
DATE	DESCRIPTION	DATE	DESCRIPTION		ROAD NO.	COUNTY	FINANCIAL PROJECT ID		
					CR 673	SUMTER	435471-1-22-01		

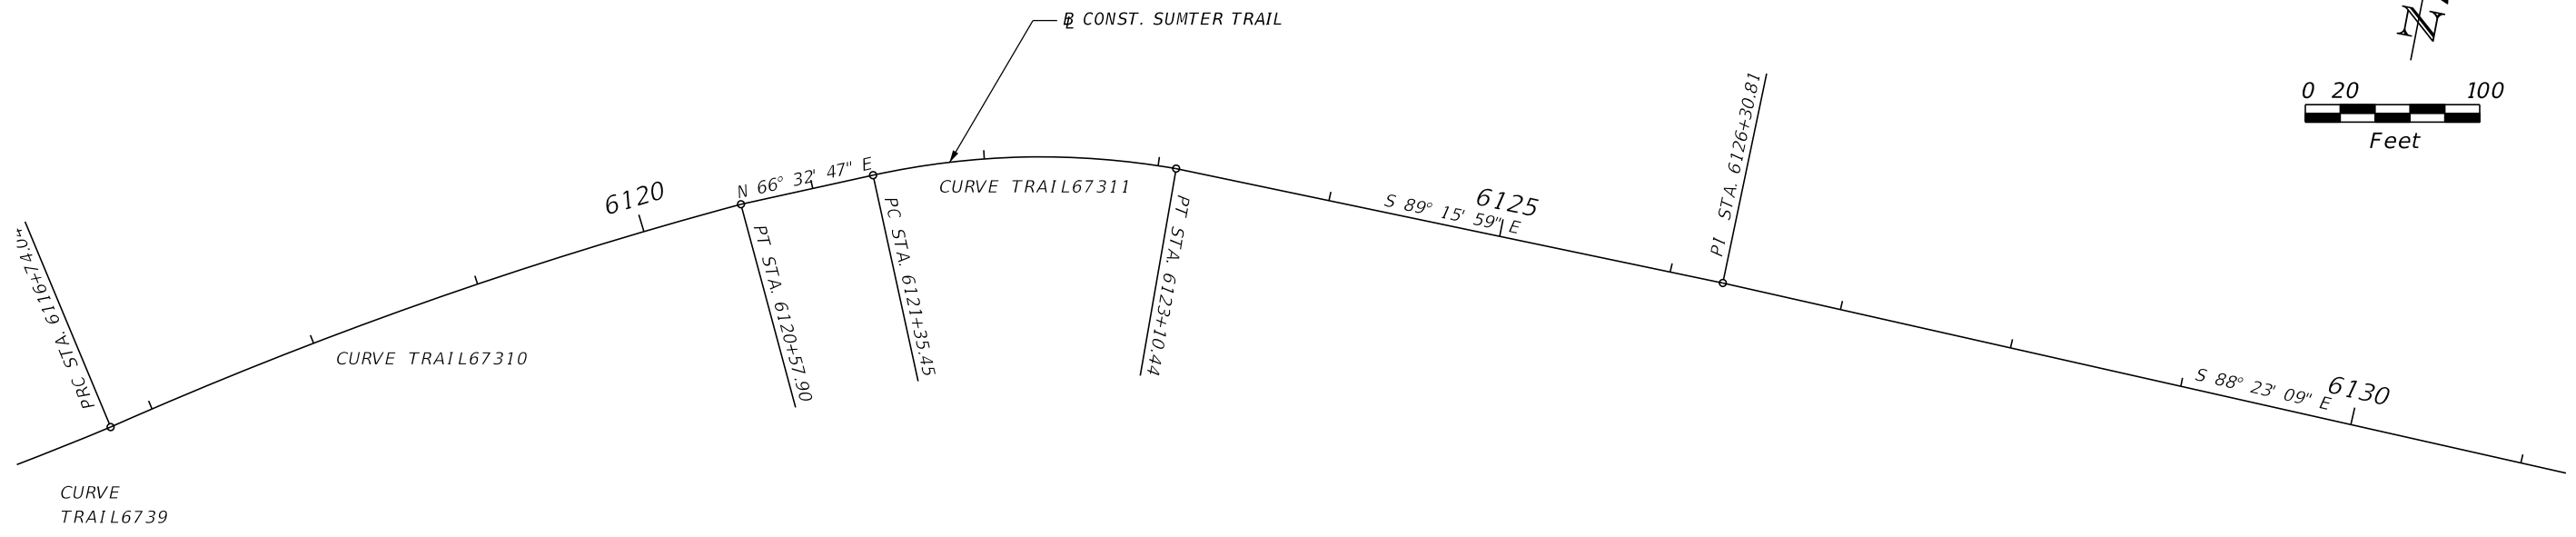
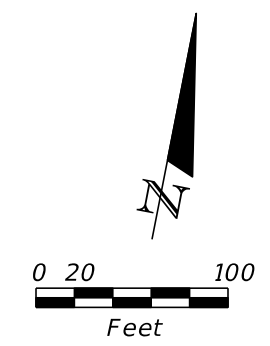


CURVE DATA TRAIL6739
 PI STA. = 6114+98.68
 Δ = 9° 36' 00" (LT)
 D = 2° 43' 51"
 T = 176.18
 L = 351.54
 R = 2,098.08
 PC STA. = 6113+22.50
 PT STA. = 6116+74.04

CURVE DATA TRAIL67310
 PI STA. = 6118+66.35
 Δ = 8° 50' 02" (RT)
 D = 2° 18' 05"
 T = 192.31
 L = 383.87
 R = 2,489.73
 PC STA. = 6116+74.04
 PT STA. = 6120+57.90

CURVE DATA TRAIL67311
 PI STA. = 6122+24.06
 Δ = 22° 13' 49" (RT)
 D = 12° 42' 15"
 T = 88.61
 L = 174.98
 R = 451.00
 PC STA. = 6121+35.45
 PT STA. = 6123+10.44



REVISIONS				GAIL L. WOODS, P.E. P.E. LICENSE NUMBER 4524 TRANSYSTEMS CORPORATION CONSULTANTS 200 EAST ROBINSON STREET, SUITE 600 ORLANDO, FL 32801 CERTIFICATE OF AUTHORIZATION: 7503	STATE OF FLORIDA DEPARTMENT OF TRANSPORTATION			SHEET NO. 30
DATE	DESCRIPTION	DATE	DESCRIPTION		ROAD NO.	COUNTY	FINANCIAL PROJECT ID	
					CR 673	SUMTER	435471-1-22-01	COUNTY ROAD 673

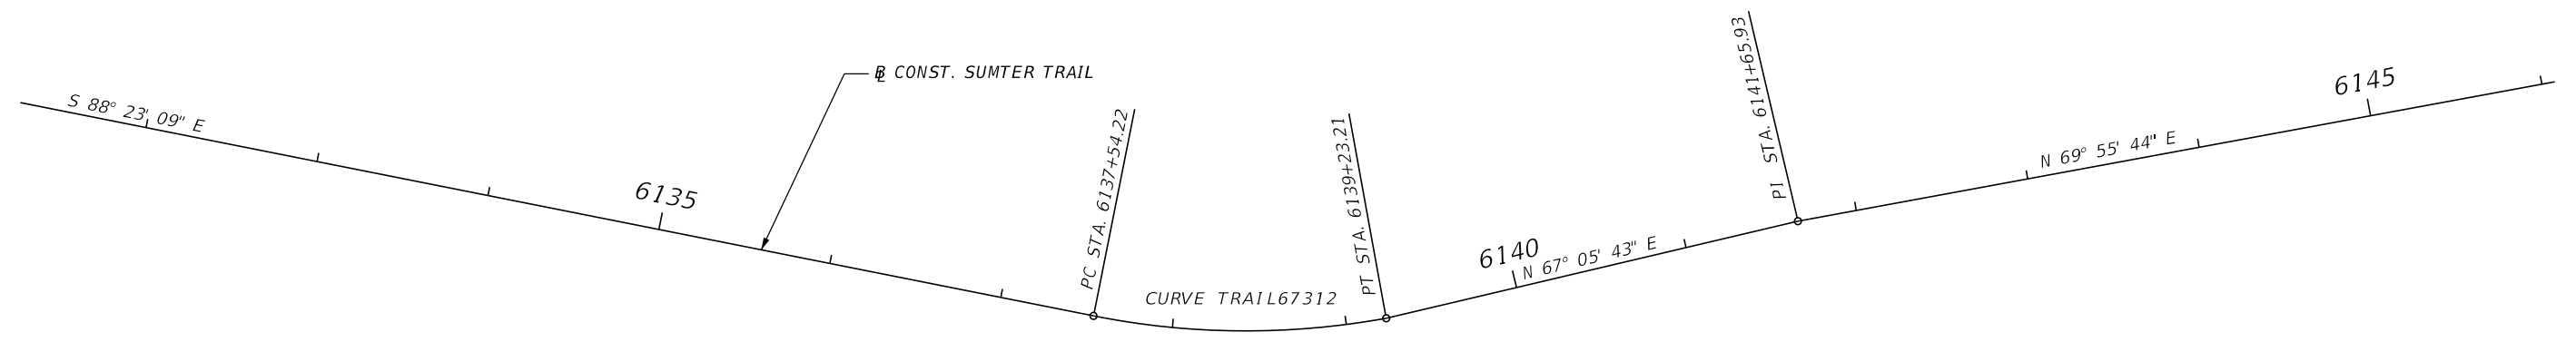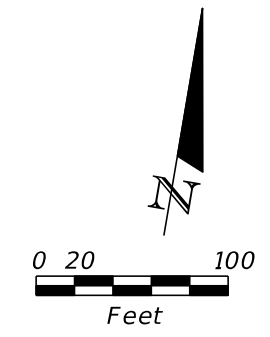



CURVE DATA TRAIL67312
 PI STA. = 6138+39.73
 Δ = 21° 33' 54" (LT)
 D = 12° 45' 39"
 T = 85.51
 L = 168.99
 R = 449.00
 PC STA. = 6137+54.22
 PT STA. = 6139+23.21

REVISIONS				GAIL L. WOODS, P.E. P.E. LICENSE NUMBER 4524 TRANSYSTEMS CORPORATION CONSULTANTS 200 EAST ROBINSON STREET, SUITE 600 ORLANDO, FL 32801 CERTIFICATE OF AUTHORIZATION: 7503	STATE OF FLORIDA DEPARTMENT OF TRANSPORTATION			SHEET NO. 31
DATE	DESCRIPTION	DATE	DESCRIPTION		ROAD NO.	COUNTY	FINANCIAL PROJECT ID	
					CR 673	SUMTER	435471-1-22-01	COUNTY ROAD 673

CURVE DATA TRAIL67313
 PI STA. = 6154+20.30
 Δ = 44° 55' 14" (LT)
 D = 75° 23' 21"
 T = 31.42
 L = 59.58
 R = 76.00
 PC STA. = 6153+88.88
 PT STA. = 6154+48.47

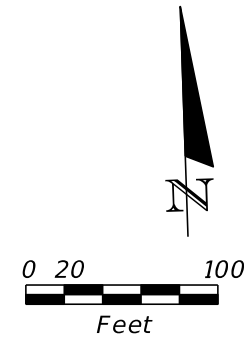
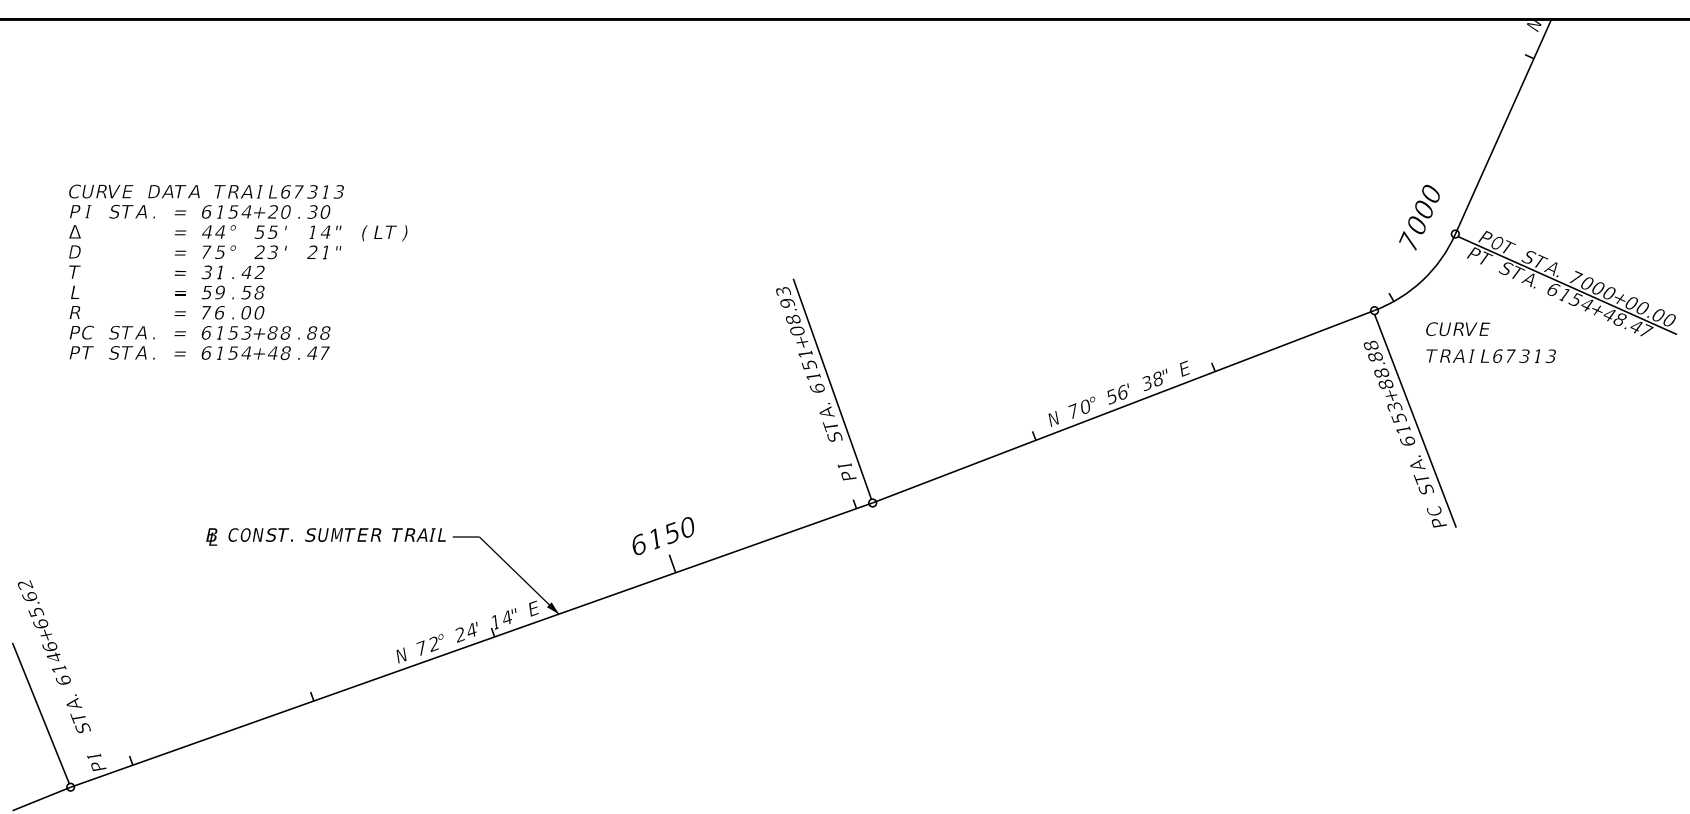


REVISIONS				GAIL L. WOODS, P.E. P.E. LICENSE NUMBER 4524 TRANSYSTEMS CORPORATION CONSULTANTS 200 EAST ROBINSON STREET, SUITE 600 ORLANDO, FL 32801 CERTIFICATE OF AUTHORIZATION: 7503	STATE OF FLORIDA DEPARTMENT OF TRANSPORTATION			COUNTY ROAD 673	SHEET NO.
DATE	DESCRIPTION	DATE	DESCRIPTION		ROAD NO.	COUNTY	FINANCIAL PROJECT ID		
					CR 673	SUMTER	435471-1-22-01		32

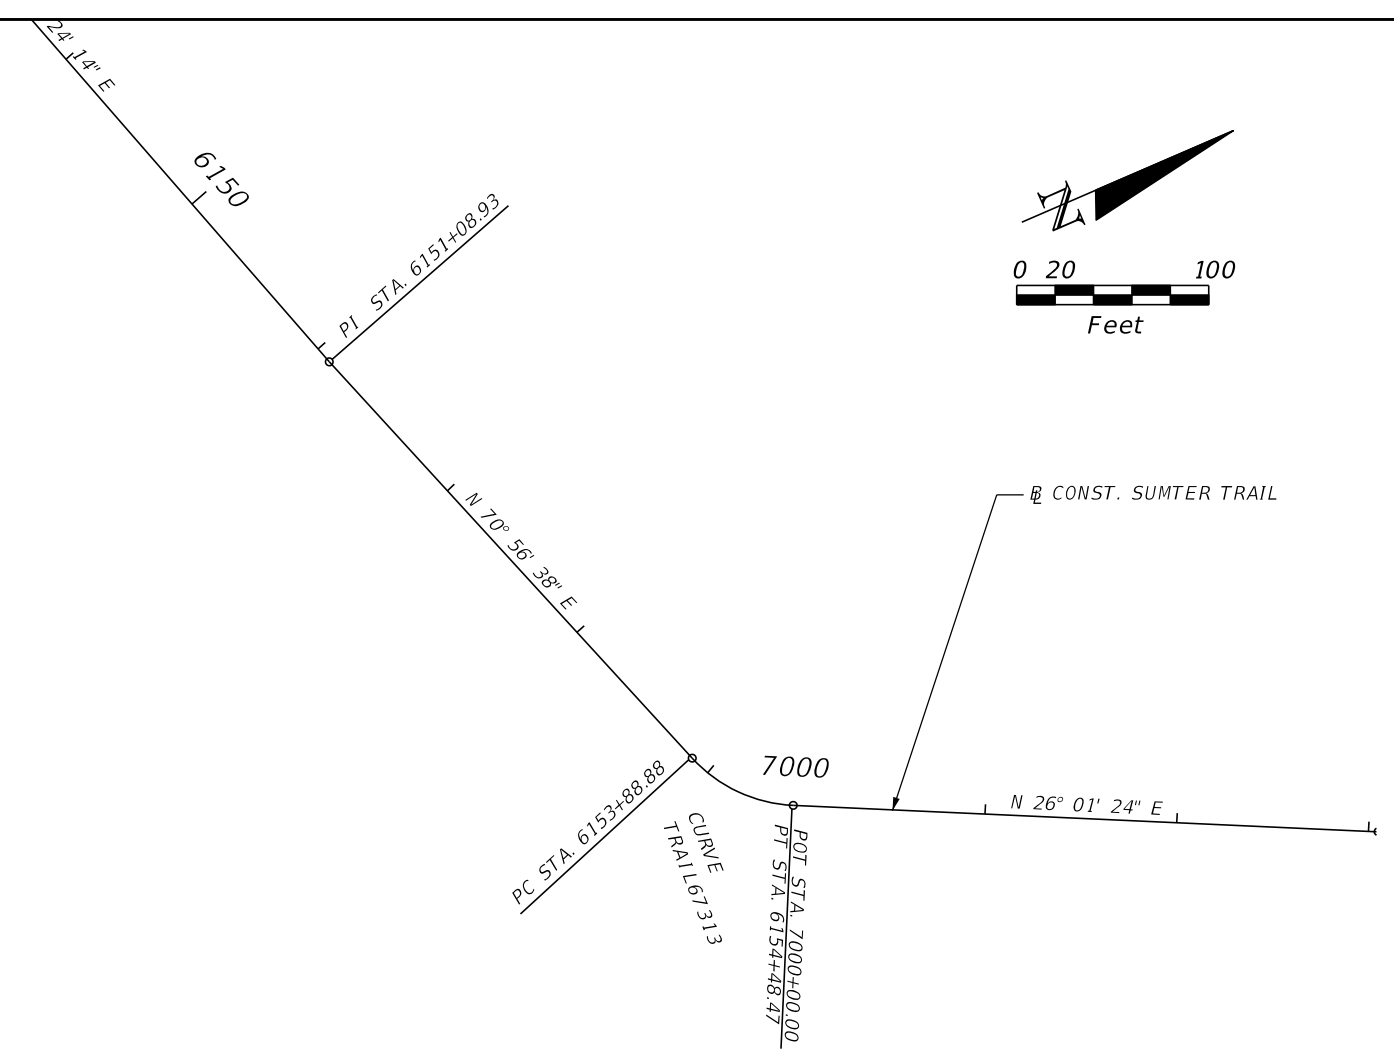
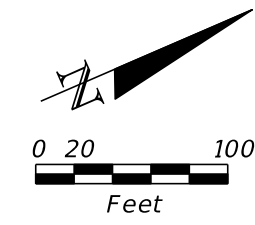


CURVE DATA TRAIL67313
 PI STA. = 6154+20.30
 Δ = 44° 55' 14" (LT)
 D = 75° 23' 21"
 T = 31.42
 L = 59.58
 R = 76.00
 PC STA. = 6153+88.88
 PT STA. = 6154+48.47



REVISIONS				GAIL L. WOODS, P.E. P.E. LICENSE NUMBER 4524 TRANSYSTEMS CORPORATION CONSULTANTS 200 EAST ROBINSON STREET, SUITE 600 ORLANDO, FL 32801 CERTIFICATE OF AUTHORIZATION: 7503	STATE OF FLORIDA DEPARTMENT OF TRANSPORTATION			US 301	SHEET NO. 33
DATE	DESCRIPTION	DATE	DESCRIPTION		ROAD NO.	COUNTY	FINANCIAL PROJECT ID		
					US 301	SUMTER	435471-1-22-01		

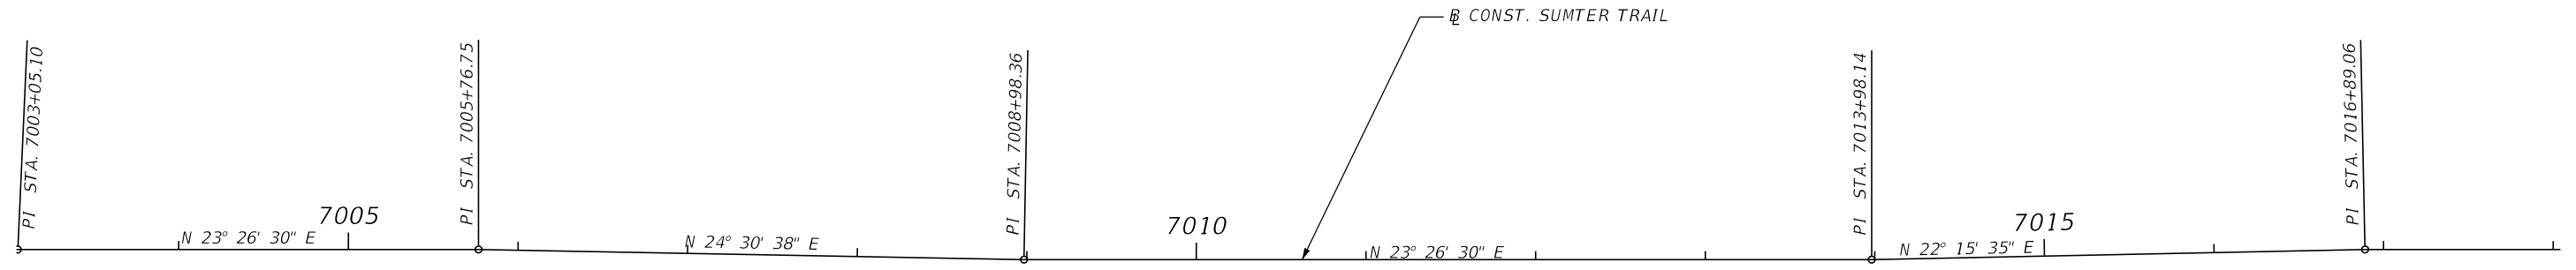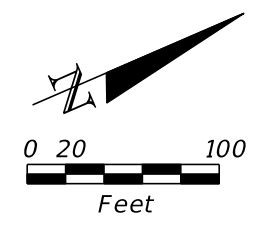



REVISIONS				GAIL L. WOODS, P.E. P.E. LICENSE NUMBER 4524 TRANSYSTEMS CORPORATION CONSULTANTS 200 EAST ROBINSON STREET, SUITE 600 ORLANDO, FL 32801 CERTIFICATE OF AUTHORIZATION: 7503	STATE OF FLORIDA DEPARTMENT OF TRANSPORTATION			US 301	SHEET NO.
DATE	DESCRIPTION	DATE	DESCRIPTION		ROAD NO.	COUNTY	FINANCIAL PROJECT ID		
					US 301	SUMTER	435471-1-22-01		34

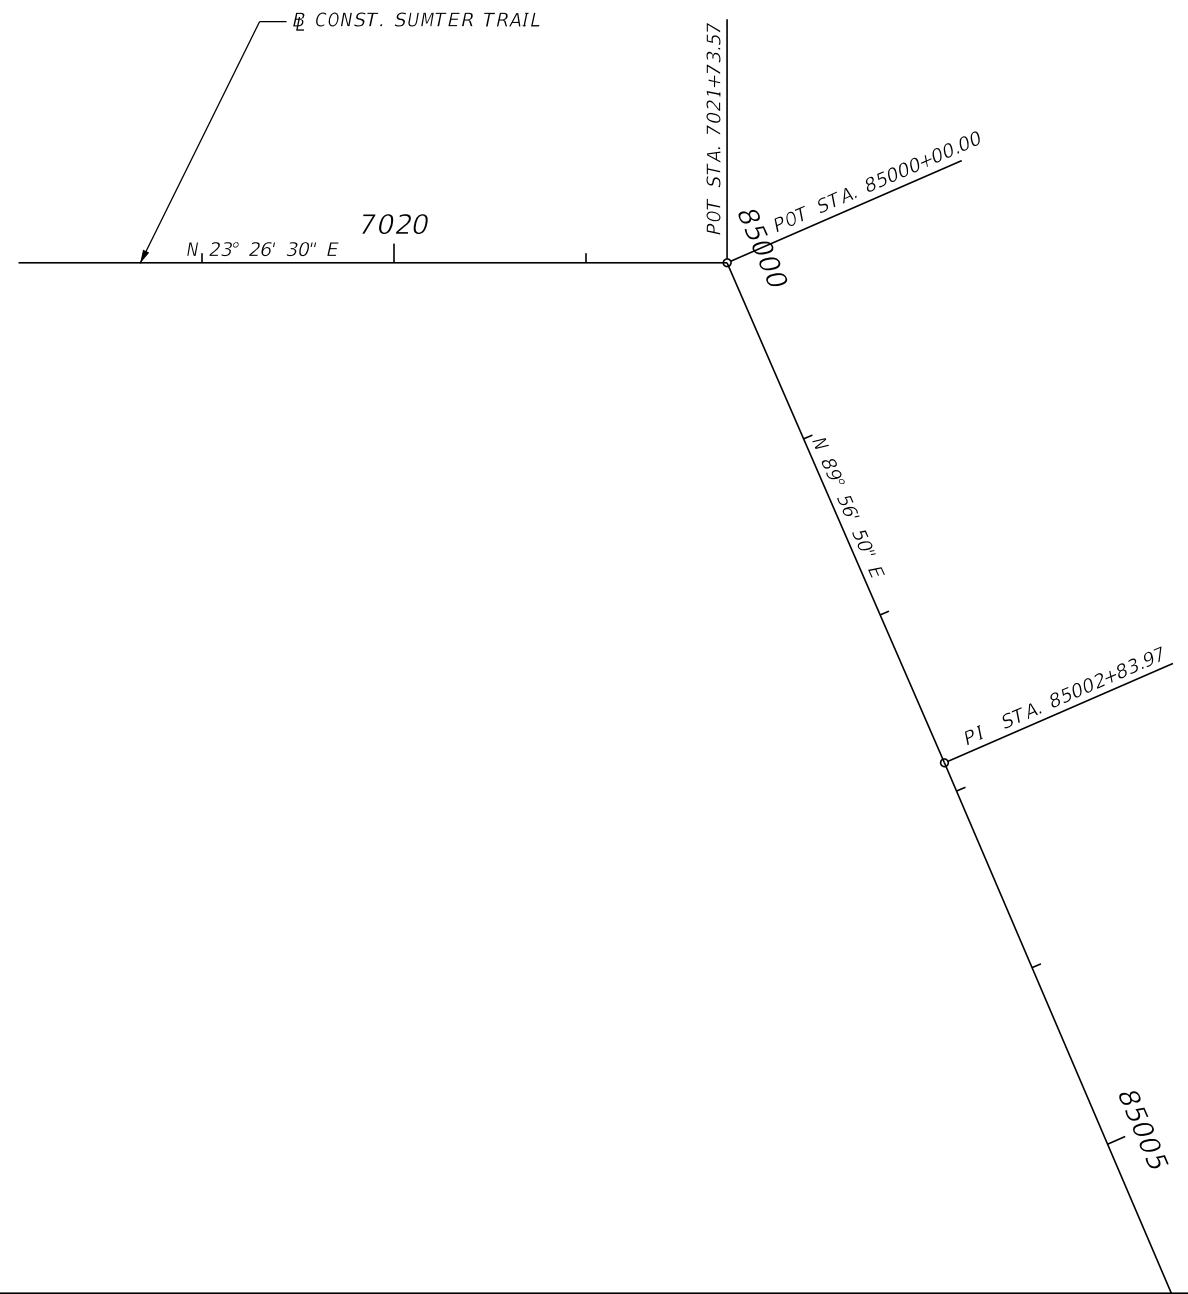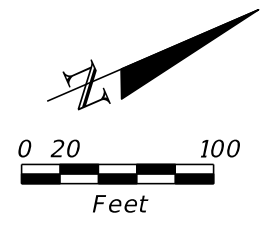



REVISIONS				GAIL L. WOODS, P.E. P.E. LICENSE NUMBER 4524 TRANSYSTEMS CORPORATION CONSULTANTS 200 EAST ROBINSON STREET, SUITE 600 ORLANDO, FL 32801 CERTIFICATE OF AUTHORIZATION: 7503	STATE OF FLORIDA DEPARTMENT OF TRANSPORTATION			US 301	SHEET NO. 35
DATE	DESCRIPTION	DATE	DESCRIPTION		ROAD NO.	COUNTY	FINANCIAL PROJECT ID		
					US 301	SUMTER	435471-1-22-01		

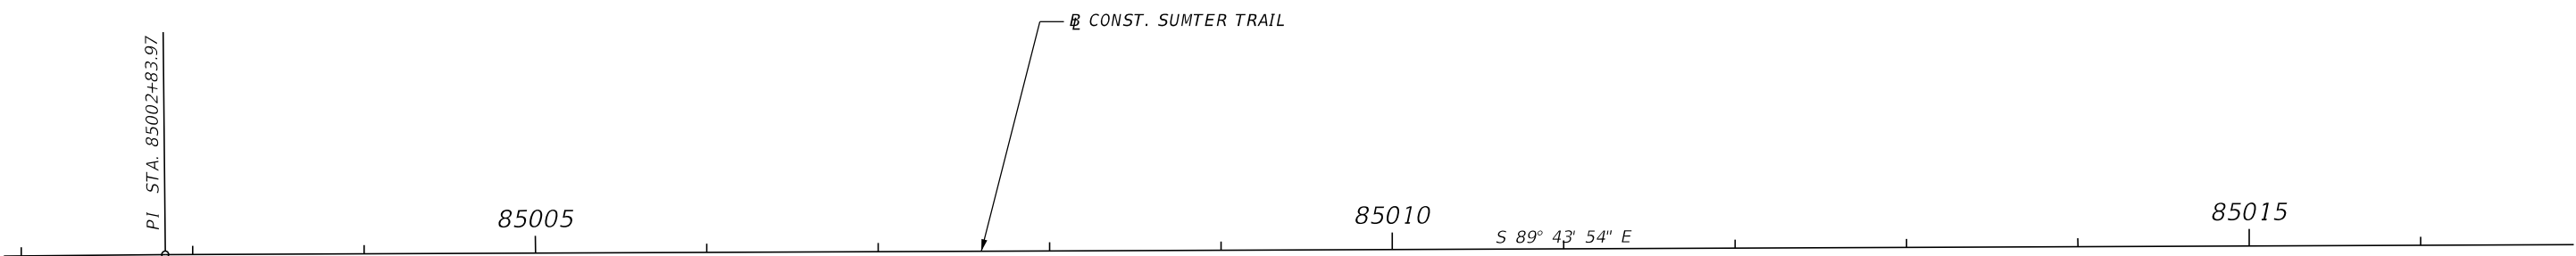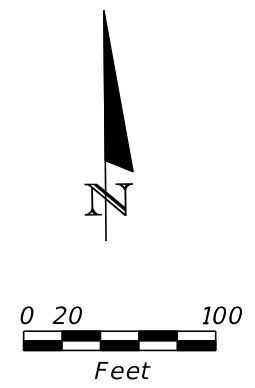



REVISIONS				GAIL L. WOODS, P.E. P.E. LICENSE NUMBER 4524 TRANSYSTEMS CORPORATION CONSULTANTS 200 EAST ROBINSON STREET, SUITE 600 ORLANDO, FL 32801 CERTIFICATE OF AUTHORIZATION: 7503	STATE OF FLORIDA DEPARTMENT OF TRANSPORTATION			COUNTY ROAD 478	SHEET NO. 36
DATE	DESCRIPTION	DATE	DESCRIPTION		ROAD NO.	COUNTY	FINANCIAL PROJECT ID		
					CR 478	SUMTER	435471-1-22-01		

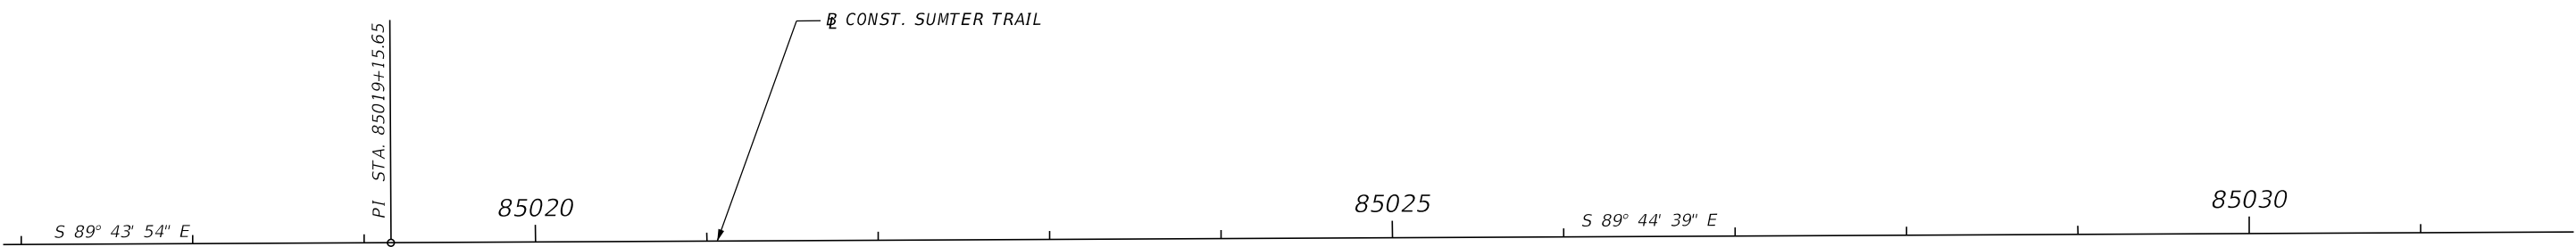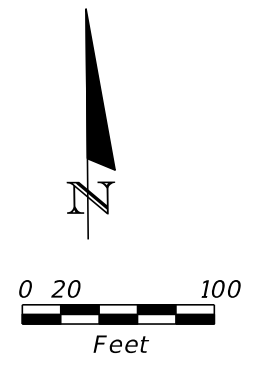



REVISIONS				GAIL L. WOODS, P.E. P.E. LICENSE NUMBER 4524 TRANSYSTEMS CORPORATION CONSULTANTS 200 EAST ROBINSON STREET, SUITE 600 ORLANDO, FL 32801 CERTIFICATE OF AUTHORIZATION: 7503	STATE OF FLORIDA DEPARTMENT OF TRANSPORTATION			COUNTY ROAD 478	SHEET NO. 37
DATE	DESCRIPTION	DATE	DESCRIPTION		ROAD NO.	COUNTY	FINANCIAL PROJECT ID		
					CR 478	SUMTER	435471-1-22-01		

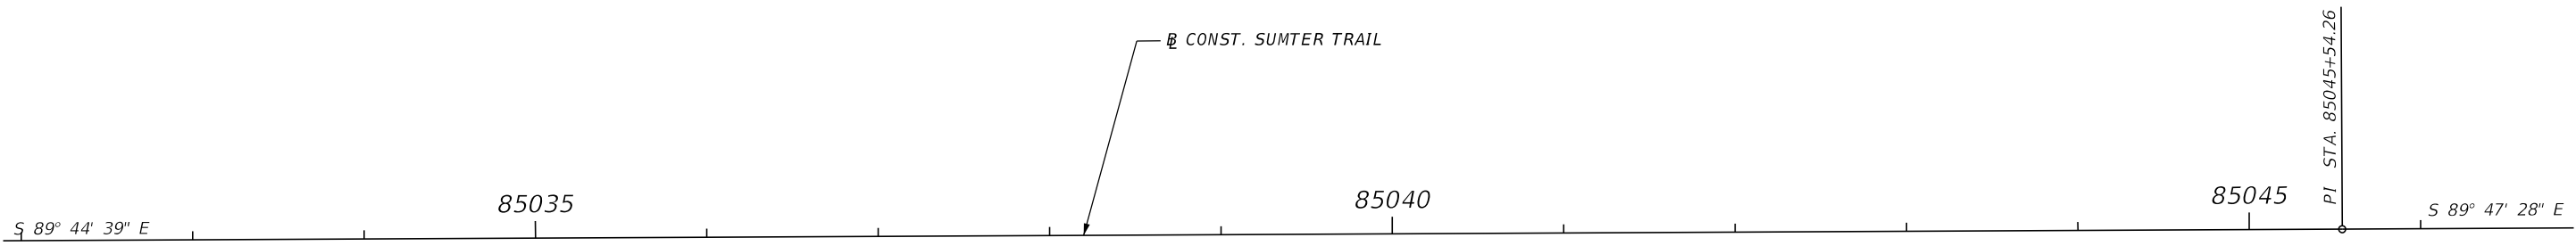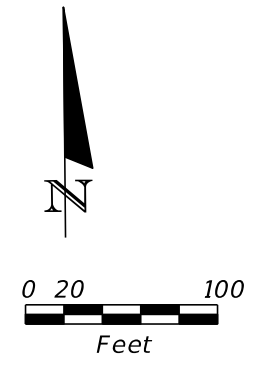

REVISIONS				GAIL L. WOODS, P.E. P.E. LICENSE NUMBER 4524 TRANSYSTEMS CORPORATION CONSULTANTS 200 EAST ROBINSON STREET, SUITE 600 ORLANDO, FL 32801 CERTIFICATE OF AUTHORIZATION: 7503	STATE OF FLORIDA DEPARTMENT OF TRANSPORTATION			COUNTY ROAD 478	SHEET NO. 38
DATE	DESCRIPTION	DATE	DESCRIPTION		ROAD NO.	COUNTY	FINANCIAL PROJECT ID		
					CR 478	SUMTER	435471-1-22-01		

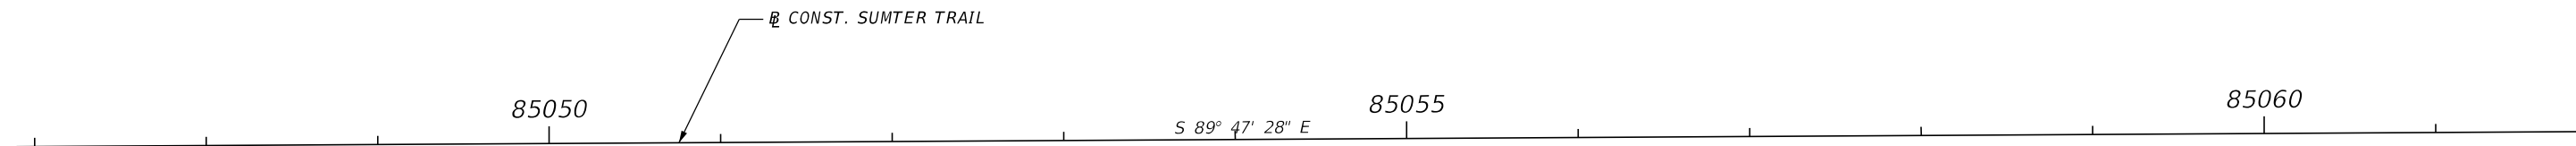
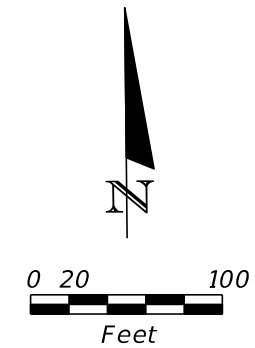


REVISIONS				GAIL L. WOODS, P.E. P.E. LICENSE NUMBER 4524 TRANSYSTEMS CORPORATION CONSULTANTS 200 EAST ROBINSON STREET, SUITE 600 ORLANDO, FL 32801 CERTIFICATE OF AUTHORIZATION: 7503	STATE OF FLORIDA DEPARTMENT OF TRANSPORTATION			COUNTY ROAD 478	SHEET NO. 39
DATE	DESCRIPTION	DATE	DESCRIPTION		ROAD NO.	COUNTY	FINANCIAL PROJECT ID		
					CR 478	SUMTER	435471-1-22-01		

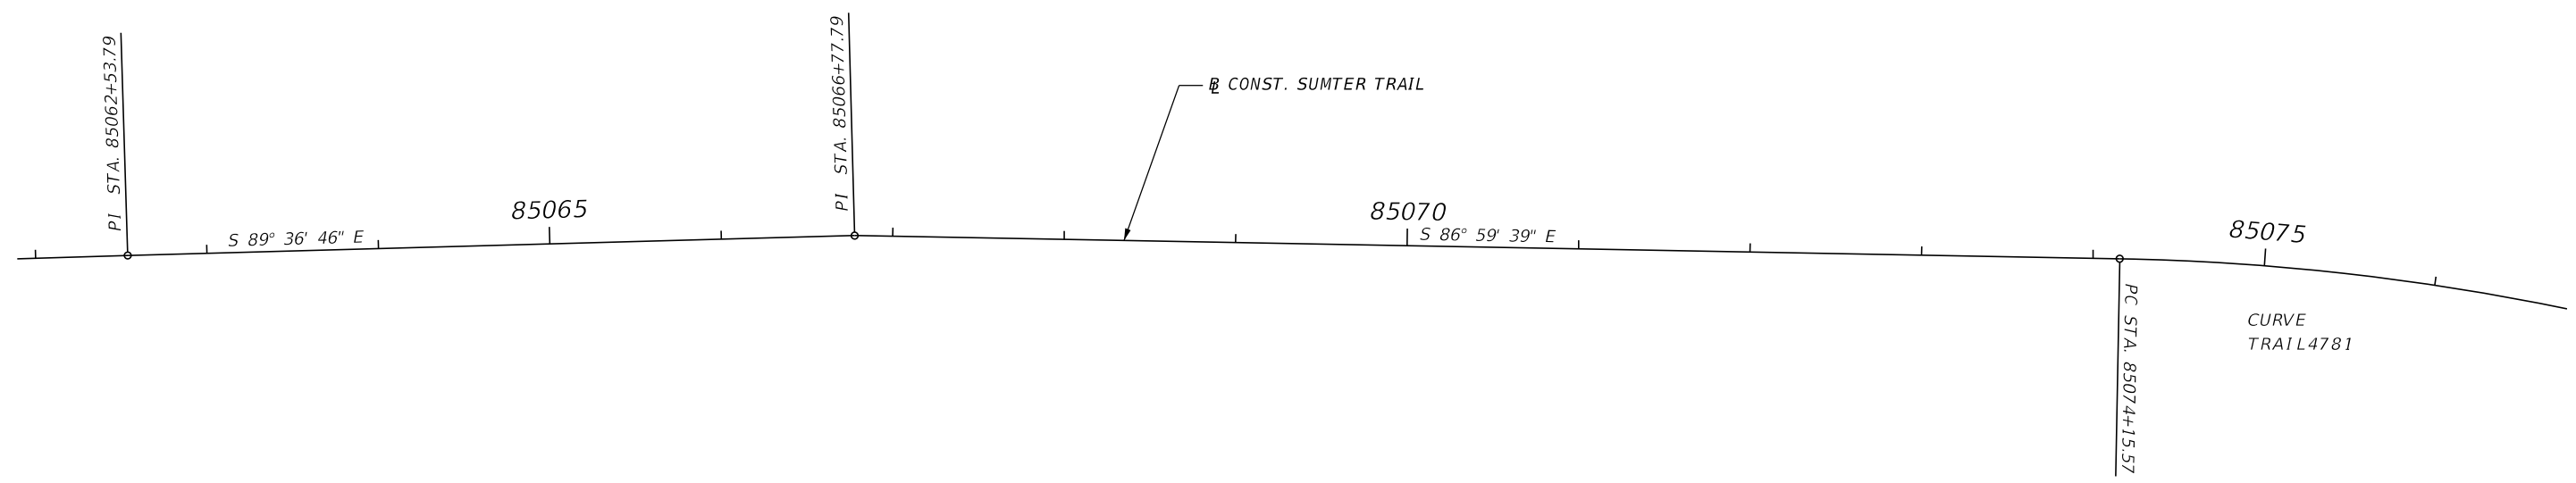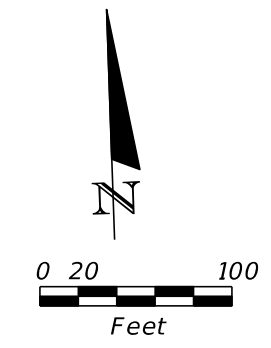



CURVE DATA TRAIL4781
 PI STA. = 85077+08.03
 Δ = 23° 31' 03" (RT)
 D = 4° 04' 41"
 T = 292.47
 L = 576.70
 R = 1,405.00
 PC STA. = 85074+15.57
 PT STA. = 85079+92.26

REVISIONS				GAIL L. WOODS, P.E. P.E. LICENSE NUMBER 4524 TRANSYSTEMS CORPORATION CONSULTANTS 200 EAST ROBINSON STREET, SUITE 600 ORLANDO, FL 32801 CERTIFICATE OF AUTHORIZATION: 7503	STATE OF FLORIDA DEPARTMENT OF TRANSPORTATION			COUNTY ROAD 478	SHEET NO. 40
DATE	DESCRIPTION	DATE	DESCRIPTION		ROAD NO.	COUNTY	FINANCIAL PROJECT ID		
					CR 478	SUMTER	435471-1-22-01		

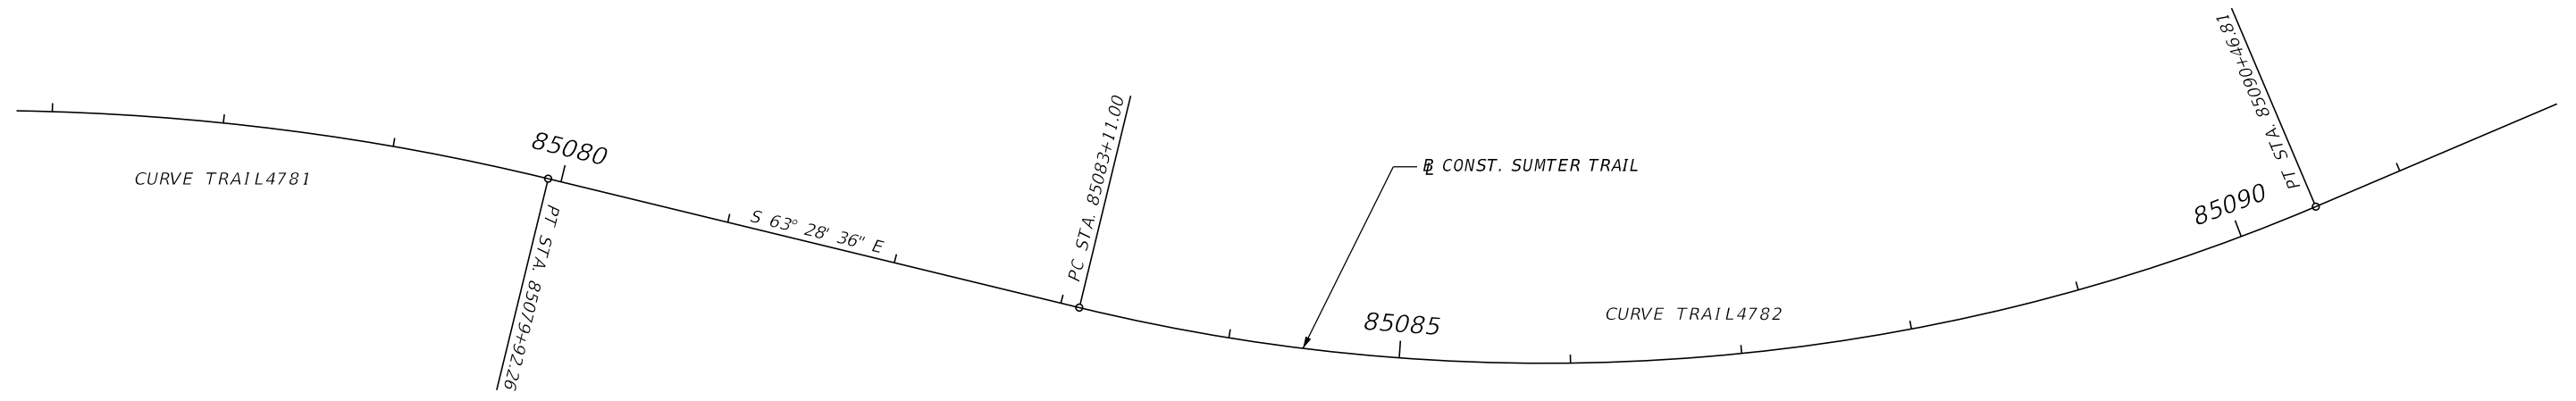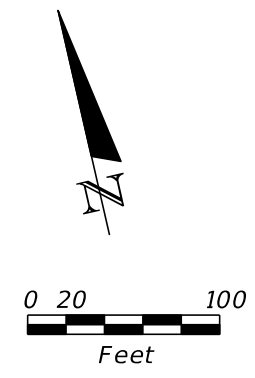

<p>CURVE DATA TRAIL4781</p> <p>PI STA. = 85077+08.03</p> <p>Δ = 23° 31' 03" (RT)</p> <p>D = 4° 04' 41"</p> <p>T = 292.47</p> <p>L = 576.70</p> <p>R = 1,405.00</p> <p>PC STA. = 85074+15.57</p> <p>PT STA. = 85079+92.26</p>	<p>CURVE DATA TRAIL4782</p> <p>PI STA. = 85086+91.97</p> <p>Δ = 36° 37' 40" (LT)</p> <p>D = 4° 58' 40"</p> <p>T = 380.97</p> <p>L = 735.81</p> <p>R = 1,151.00</p> <p>PC STA. = 85083+11.00</p> <p>PT STA. = 85090+46.81</p>
--	--

REVISIONS				GAIL L. WOODS, P.E. P.E. LICENSE NUMBER 4524 TRANSYSTEMS CORPORATION CONSULTANTS 200 EAST ROBINSON STREET, SUITE 600 ORLANDO, FL 32801 CERTIFICATE OF AUTHORIZATION: 7503	STATE OF FLORIDA DEPARTMENT OF TRANSPORTATION			COUNTY ROAD 478	SHEET NO. 41
DATE	DESCRIPTION	DATE	DESCRIPTION		ROAD NO.	COUNTY	FINANCIAL PROJECT ID		
					CR 478	SUMTER	435471-1-22-01		

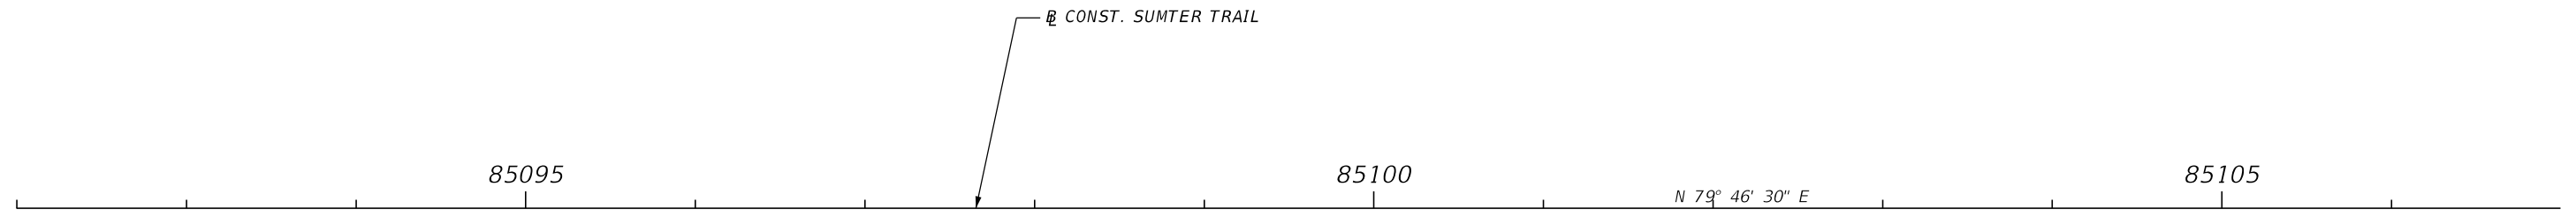
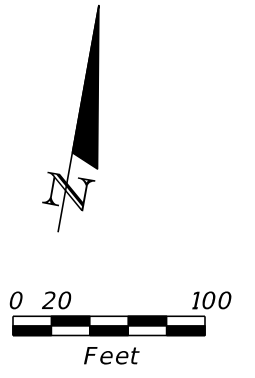


REVISIONS				GAIL L. WOODS, P.E. P.E. LICENSE NUMBER 4524 TRANSYSTEMS CORPORATION CONSULTANTS 200 EAST ROBINSON STREET, SUITE 600 ORLANDO, FL 32801 CERTIFICATE OF AUTHORIZATION: 7503	STATE OF FLORIDA DEPARTMENT OF TRANSPORTATION			COUNTY ROAD 478	SHEET NO.
DATE	DESCRIPTION	DATE	DESCRIPTION		ROAD NO.	COUNTY	FINANCIAL PROJECT ID		
					CR 478	SUMTER	435471-1-22-01		42





CURVE DATA TRAIL4783
 PI STA. = 85119+57.66
 Δ = 22° 49' 12" (RT)
 D = 2° 01' 34"
 T = 570.74
 L = 1,126.35
 R = 2,828.00
 PC STA. = 85113+86.92
 PT STA. = 85125+13.27

REVISIONS				GAIL L. WOODS, P.E. P.E. LICENSE NUMBER 4524 TRANSYSTEMS CORPORATION CONSULTANTS 200 EAST ROBINSON STREET, SUITE 600 ORLANDO, FL 32801 CERTIFICATE OF AUTHORIZATION: 7503	STATE OF FLORIDA DEPARTMENT OF TRANSPORTATION			SHEET NO.
DATE	DESCRIPTION	DATE	DESCRIPTION		ROAD NO.	COUNTY	FINANCIAL PROJECT ID	
					CR 478	SUMTER	435471-1-22-01	COUNTY ROAD 478 43

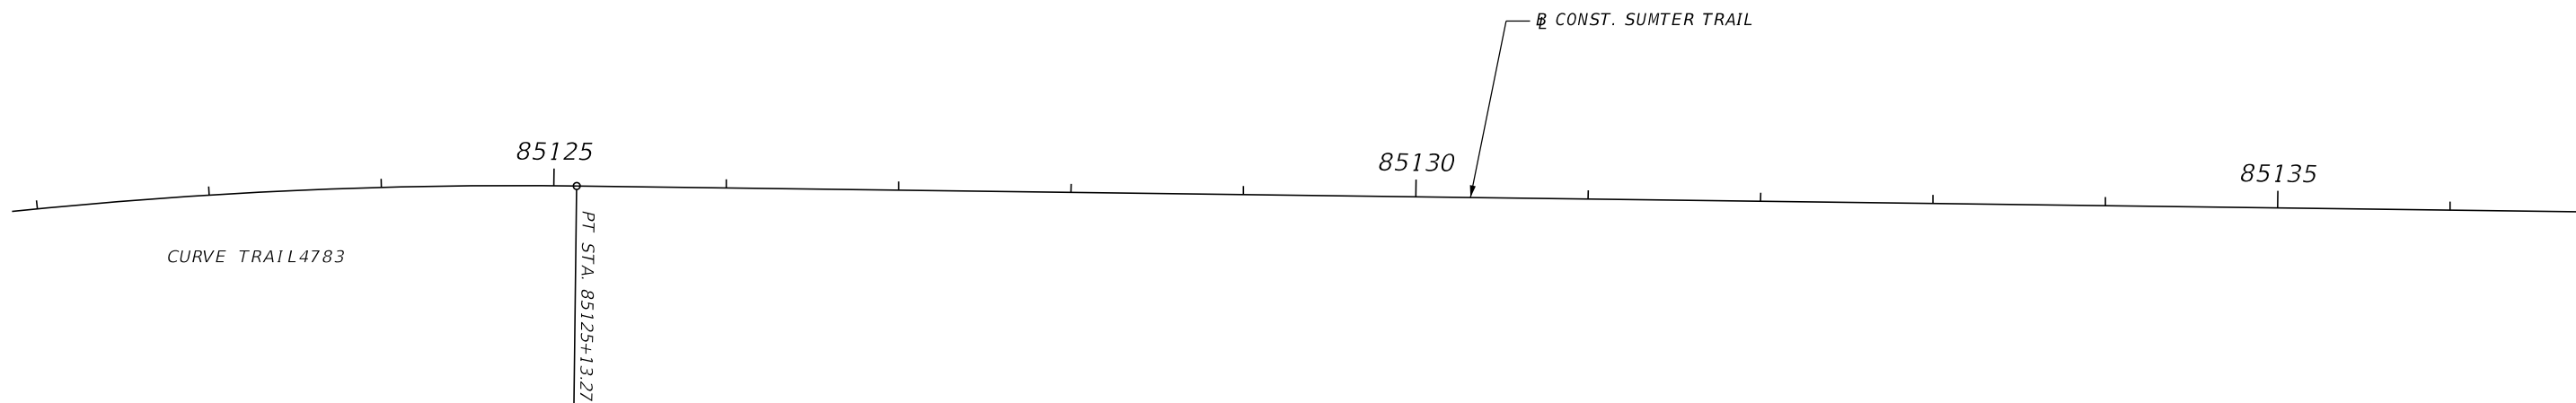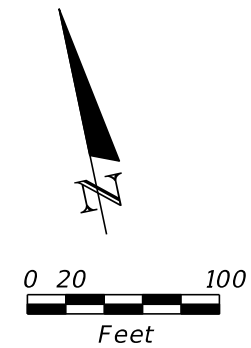



CURVE DATA TRAIL4783
 PI STA. = 85119+57.66
 Δ = 22° 49' 12" (RT)
 D = 2° 01' 34"
 T = 570.74
 L = 1,126.35
 R = 2,828.00
 PC STA. = 85113+86.92
 PT STA. = 85125+13.27

REVISIONS				GAIL L. WOODS, P.E. P.E. LICENSE NUMBER 4524 TRANSYSTEMS CORPORATION CONSULTANTS 200 EAST ROBINSON STREET, SUITE 600 ORLANDO, FL 32801 CERTIFICATE OF AUTHORIZATION: 7503	STATE OF FLORIDA DEPARTMENT OF TRANSPORTATION			COUNTY ROAD 478	SHEET NO. 44
DATE	DESCRIPTION	DATE	DESCRIPTION		ROAD NO.	COUNTY	FINANCIAL PROJECT ID		
					CR 478	SUMTER	435471-1-22-01		

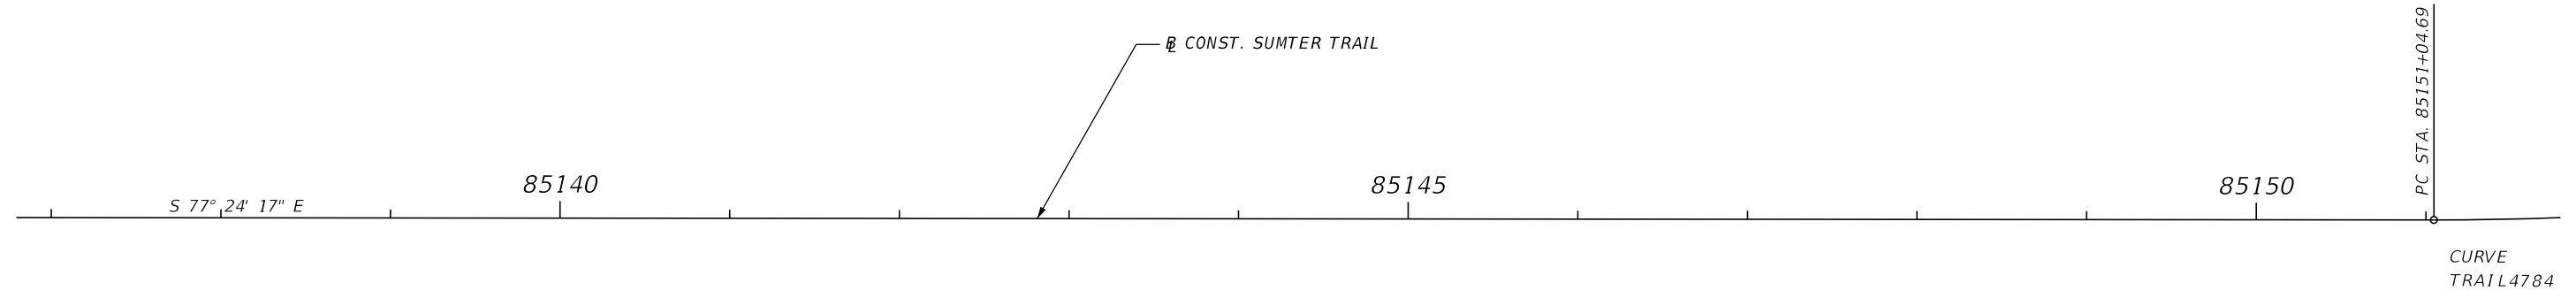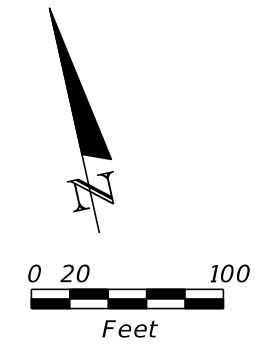



CURVE DATA TRAIL4784
 PI STA. = 85154+49.72
 Δ = 19° 55' 41" (LT)
 D = 2° 55' 02"
 T = 345.04
 L = 683.10
 R = 1,964.00
 PC STA. = 85151+04.69
 PT STA. = 85157+87.79

REVISIONS				GAIL L. WOODS, P.E. P.E. LICENSE NUMBER 4524 TRANSYSTEMS CORPORATION CONSULTANTS 200 EAST ROBINSON STREET, SUITE 600 ORLANDO, FL 32801 CERTIFICATE OF AUTHORIZATION: 7503	STATE OF FLORIDA DEPARTMENT OF TRANSPORTATION			COUNTY ROAD 478	SHEET NO.
DATE	DESCRIPTION	DATE	DESCRIPTION		ROAD NO.	COUNTY	FINANCIAL PROJECT ID		45
					CR 478	SUMTER	435471-1-22-01		

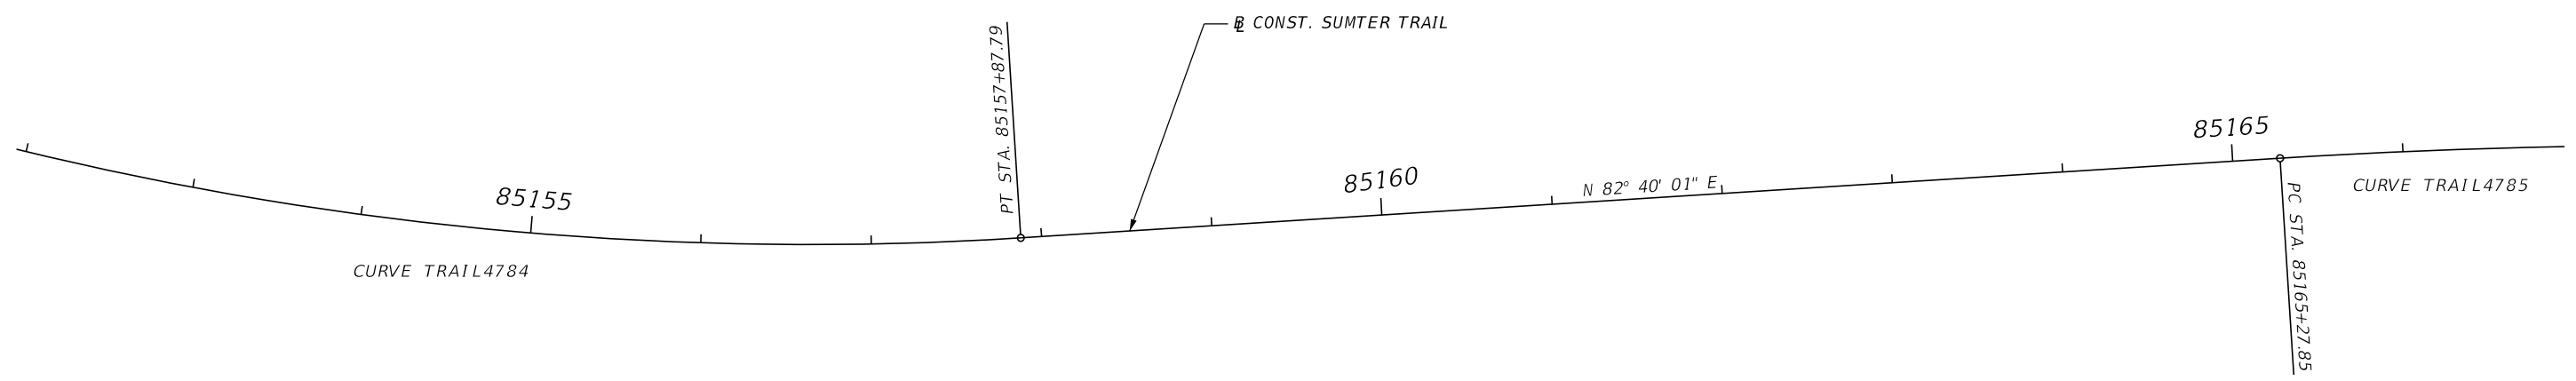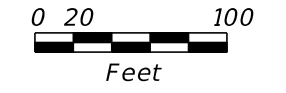



CURVE DATA TRAIL4784		CURVE DATA TRAIL4785	
PI STA. = 85154+49.72	PI STA. = 85175+13.91	PI STA. = 85175+13.91	PI STA. = 85175+13.91
Δ = 19° 55' 41" (LT)	Δ = 29° 22' 56" (RT)	Δ = 29° 22' 56" (RT)	Δ = 29° 22' 56" (RT)
D = 2° 55' 02"	D = 1° 31' 24"	D = 1° 31' 24"	D = 1° 31' 24"
T = 345.04	T = 986.05	T = 986.05	T = 986.05
L = 683.10	L = 1,928.70	L = 1,928.70	L = 1,928.70
R = 1,964.00	R = 3,761.00	R = 3,761.00	R = 3,761.00
PC STA. = 85151+04.69	PC STA. = 85165+27.85	PC STA. = 85165+27.85	PC STA. = 85165+27.85
PT STA. = 85157+87.79	PT STA. = 85184+56.55	PT STA. = 85184+56.55	PT STA. = 85184+56.55

REVISIONS				GAIL L. WOODS, P.E. P.E. LICENSE NUMBER 4524 TRANSYSTEMS CORPORATION CONSULTANTS 200 EAST ROBINSON STREET, SUITE 600 ORLANDO, FL 32801 CERTIFICATE OF AUTHORIZATION: 7503	STATE OF FLORIDA DEPARTMENT OF TRANSPORTATION			COUNTY ROAD 478	SHEET NO.
DATE	DESCRIPTION	DATE	DESCRIPTION		ROAD NO.	COUNTY	FINANCIAL PROJECT ID		46
					CR 478	SUMTER	435471-1-22-01		

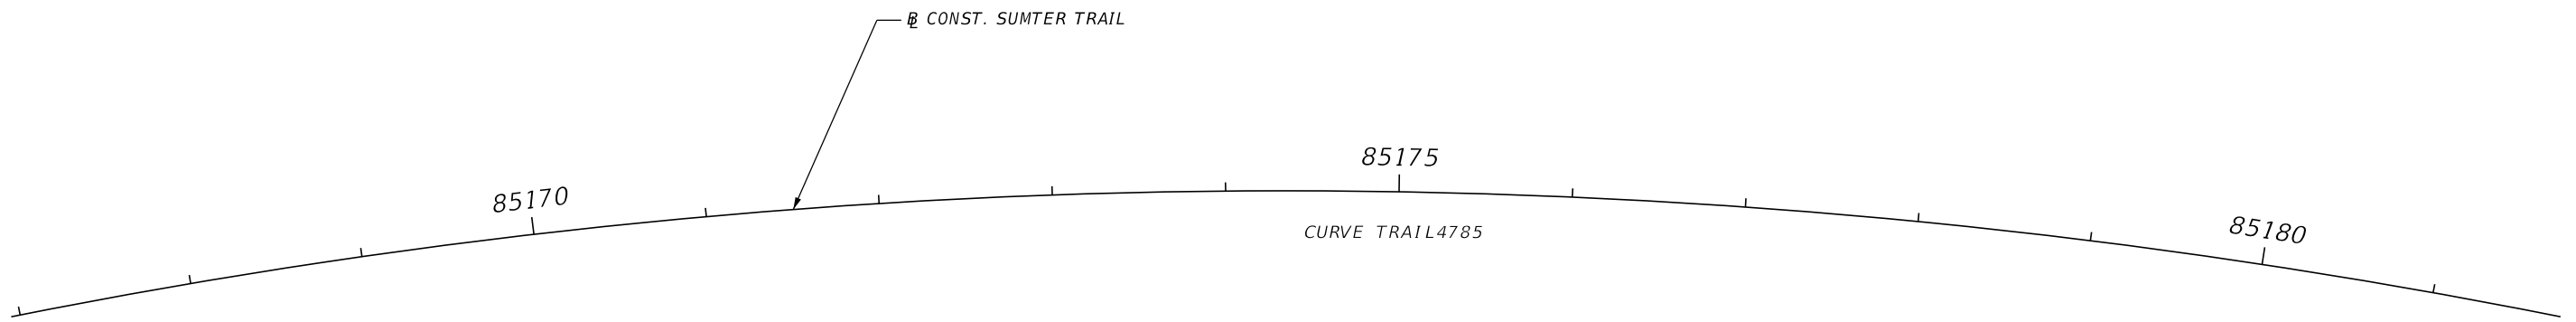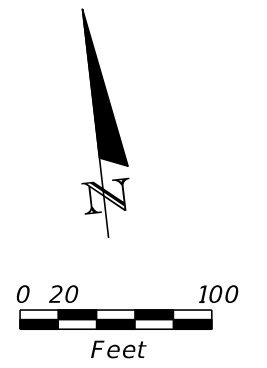

CURVE DATA TRAIL4785
 PI STA. = 85175+13.91
 Δ = 29° 22' 56" (RT)
 D = 1° 31' 24"
 T = 986.05
 L = 1,928.70
 R = 3,761.00
 PC STA. = 85165+27.85
 PT STA. = 85184+56.55



REVISIONS				GAIL L. WOODS, P.E. P.E. LICENSE NUMBER 4524 TRANSYSTEMS CORPORATION CONSULTANTS 200 EAST ROBINSON STREET, SUITE 600 ORLANDO, FL 32801 CERTIFICATE OF AUTHORIZATION: 7503	STATE OF FLORIDA DEPARTMENT OF TRANSPORTATION			SHEET NO. 47
DATE	DESCRIPTION	DATE	DESCRIPTION		ROAD NO.	COUNTY	FINANCIAL PROJECT ID	
					CR 478	SUMTER	435471-1-22-01	COUNTY ROAD 478

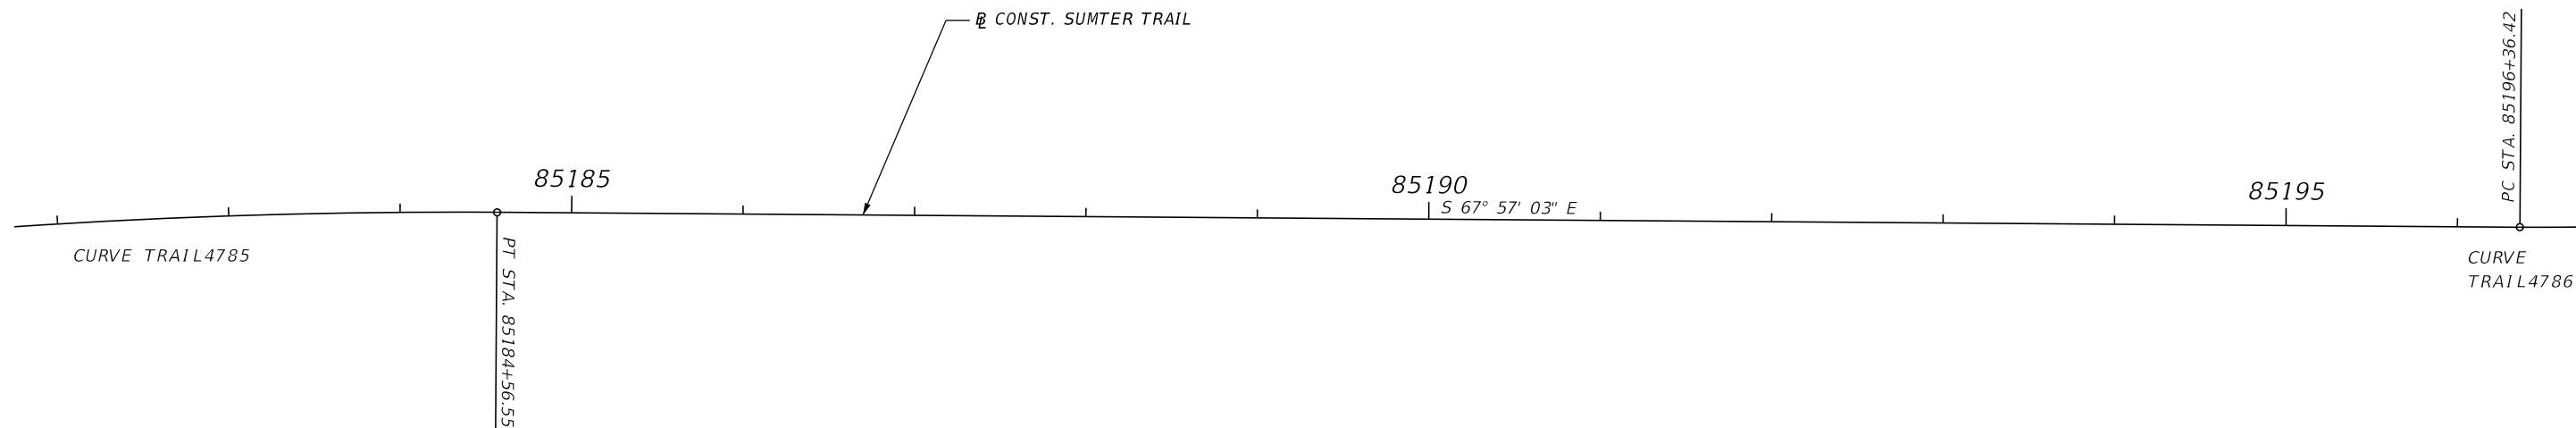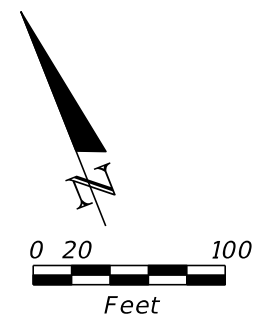

CURVE DATA TRAIL4785
 PI STA. = 85175+13.91
 Δ = 29° 22' 56" (RT)
 D = 1° 31' 24"
 T = 986.05
 L = 1,928.70
 R = 3,761.00
 PC STA. = 85165+27.85
 PT STA. = 85184+56.55



CURVE DATA TRAIL4786
 PI STA. = 85200+11.10
 Δ = 21° 49' 05" (LT)
 D = 2° 56' 50"
 T = 374.67
 L = 740.26
 R = 1,944.00
 PC STA. = 85196+36.42
 PT STA. = 85203+76.69

REVISIONS				GAIL L. WOODS, P.E. P.E. LICENSE NUMBER 4524 TRANSYSTEMS CORPORATION CONSULTANTS 200 EAST ROBINSON STREET, SUITE 600 ORLANDO, FL 32801 CERTIFICATE OF AUTHORIZATION: 7503	STATE OF FLORIDA DEPARTMENT OF TRANSPORTATION			COUNTY ROAD 478	SHEET NO.
DATE	DESCRIPTION	DATE	DESCRIPTION		ROAD NO.	COUNTY	FINANCIAL PROJECT ID		
					CR 478	SUMTER	435471-1-22-01		48

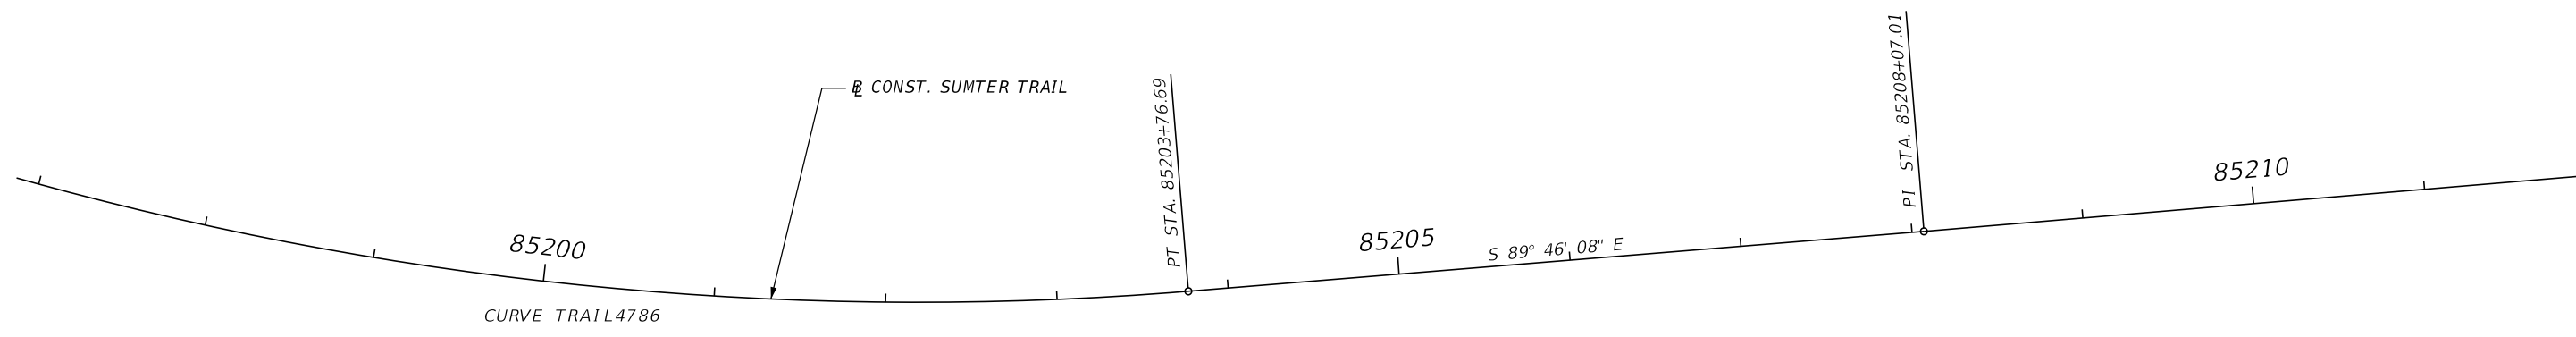
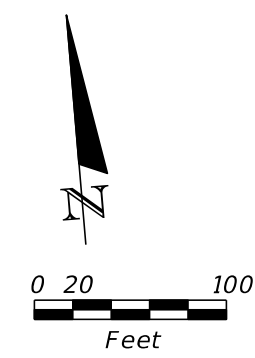


CURVE DATA TRAIL4786
 PI STA. = 85200+11.10
 Δ = 21° 49' 05" (LT)
 D = 2° 56' 50"
 T = 374.67
 L = 740.26
 R = 1,944.00
 PC STA. = 85196+36.42
 PT STA. = 85203+76.69



REVISIONS				GAIL L. WOODS, P.E. P.E. LICENSE NUMBER 4524 TRANSYSTEMS CORPORATION CONSULTANTS 200 EAST ROBINSON STREET, SUITE 600 ORLANDO, FL 32801 CERTIFICATE OF AUTHORIZATION: 7503	STATE OF FLORIDA DEPARTMENT OF TRANSPORTATION			SHEET NO. 49
DATE	DESCRIPTION	DATE	DESCRIPTION		ROAD NO.	COUNTY	FINANCIAL PROJECT ID	
					CR 478	SUMTER	435471-1-22-01	COUNTY ROAD 478

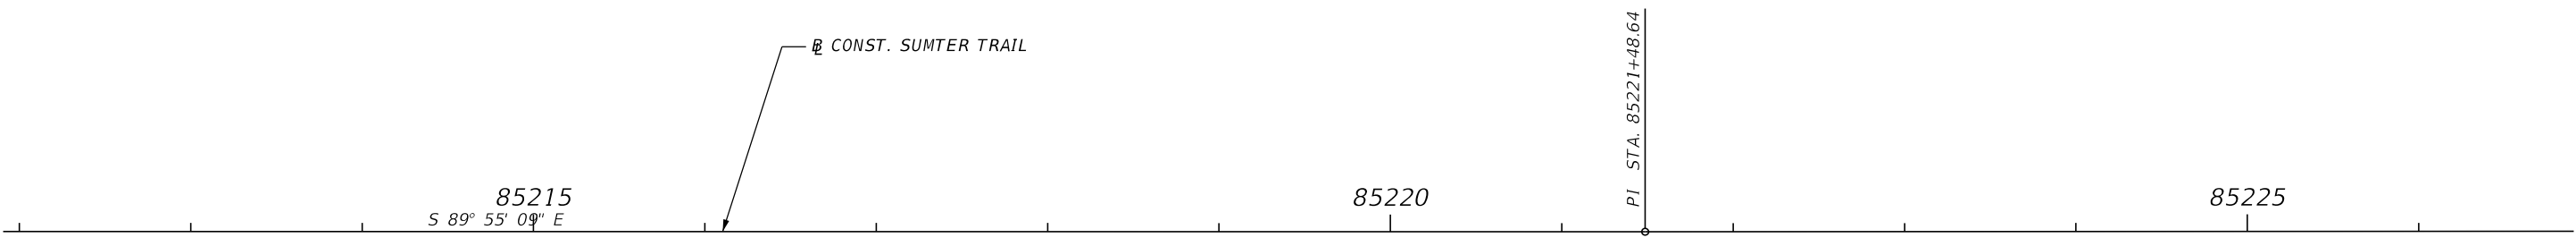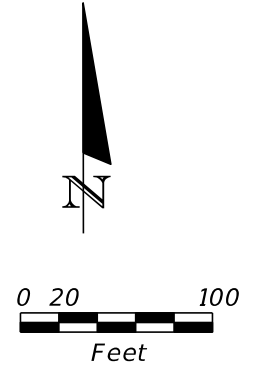


REVISIONS				GAIL L. WOODS, P.E. P.E. LICENSE NUMBER 4524 TRANSYSTEMS CORPORATION CONSULTANTS 200 EAST ROBINSON STREET, SUITE 600 ORLANDO, FL 32801 CERTIFICATE OF AUTHORIZATION: 7503	STATE OF FLORIDA DEPARTMENT OF TRANSPORTATION			COUNTY ROAD 478	SHEET NO.
DATE	DESCRIPTION	DATE	DESCRIPTION		ROAD NO.	COUNTY	FINANCIAL PROJECT ID		50
						CR 478	SUMTER		435471-1-22-01

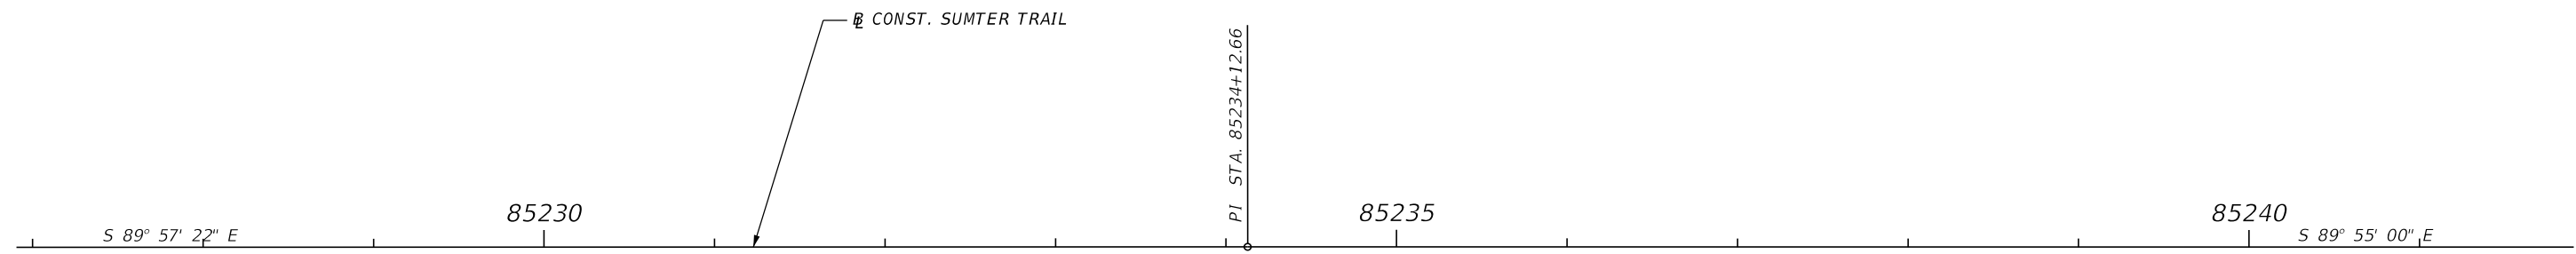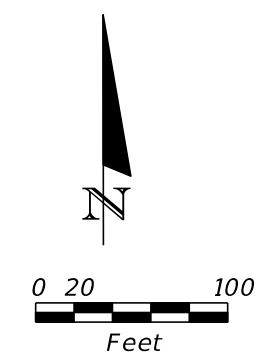



REVISIONS				GAIL L. WOODS, P.E. P.E. LICENSE NUMBER 4524 TRANSYSTEMS CORPORATION CONSULTANTS 200 EAST ROBINSON STREET, SUITE 600 ORLANDO, FL 32801 CERTIFICATE OF AUTHORIZATION: 7503	STATE OF FLORIDA DEPARTMENT OF TRANSPORTATION			COUNTY ROAD 478	SHEET NO. 51
DATE	DESCRIPTION	DATE	DESCRIPTION		ROAD NO.	COUNTY	FINANCIAL PROJECT ID		
					CR 478	SUMTER	435471-1-22-01		

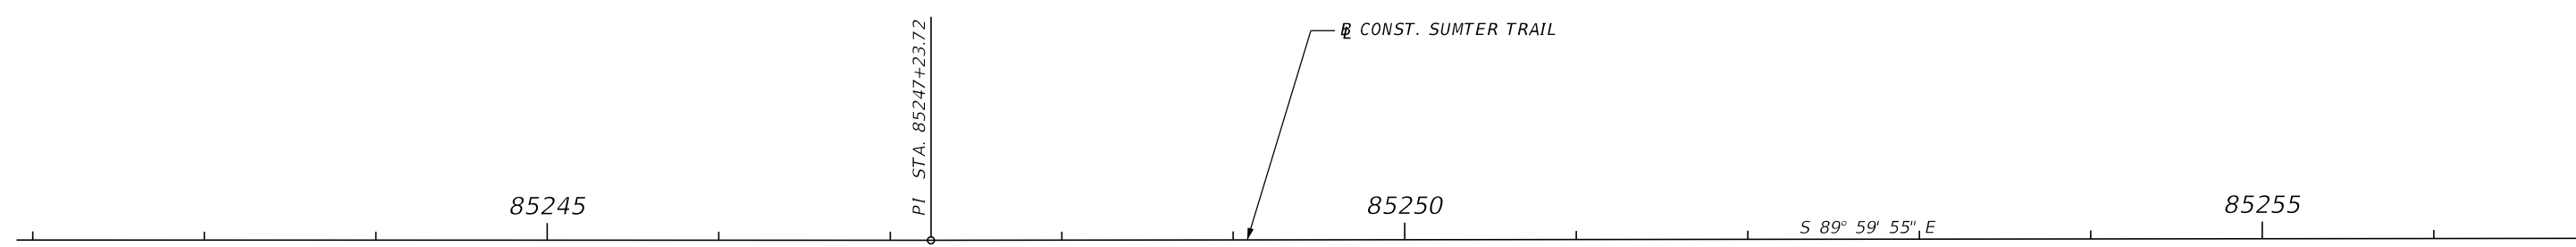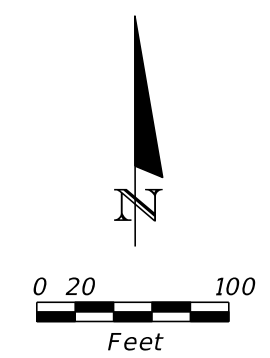



REVISIONS				GAIL L. WOODS, P.E. P.E. LICENSE NUMBER 4524 TRANSYSTEMS CORPORATION CONSULTANTS 200 EAST ROBINSON STREET, SUITE 600 ORLANDO, FL 32801 CERTIFICATE OF AUTHORIZATION: 7503	STATE OF FLORIDA DEPARTMENT OF TRANSPORTATION			COUNTY ROAD 478	SHEET NO. 52
DATE	DESCRIPTION	DATE	DESCRIPTION		ROAD NO.	COUNTY	FINANCIAL PROJECT ID		
					CR 478	SUMTER	435471-1-22-01		

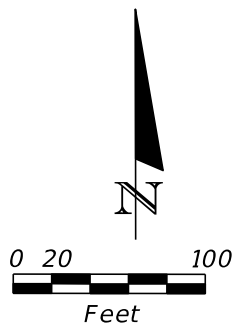



REVISIONS				GAIL L. WOODS, P.E. P.E. LICENSE NUMBER 4524 TRANSYSTEMS CORPORATION CONSULTANTS 200 EAST ROBINSON STREET, SUITE 600 ORLANDO, FL 32801 CERTIFICATE OF AUTHORIZATION: 7503	STATE OF FLORIDA DEPARTMENT OF TRANSPORTATION			COUNTY ROAD 478	SHEET NO. 53
DATE	DESCRIPTION	DATE	DESCRIPTION		ROAD NO.	COUNTY	FINANCIAL PROJECT ID		
					CR 478	SUMTER	435471-1-22-01		

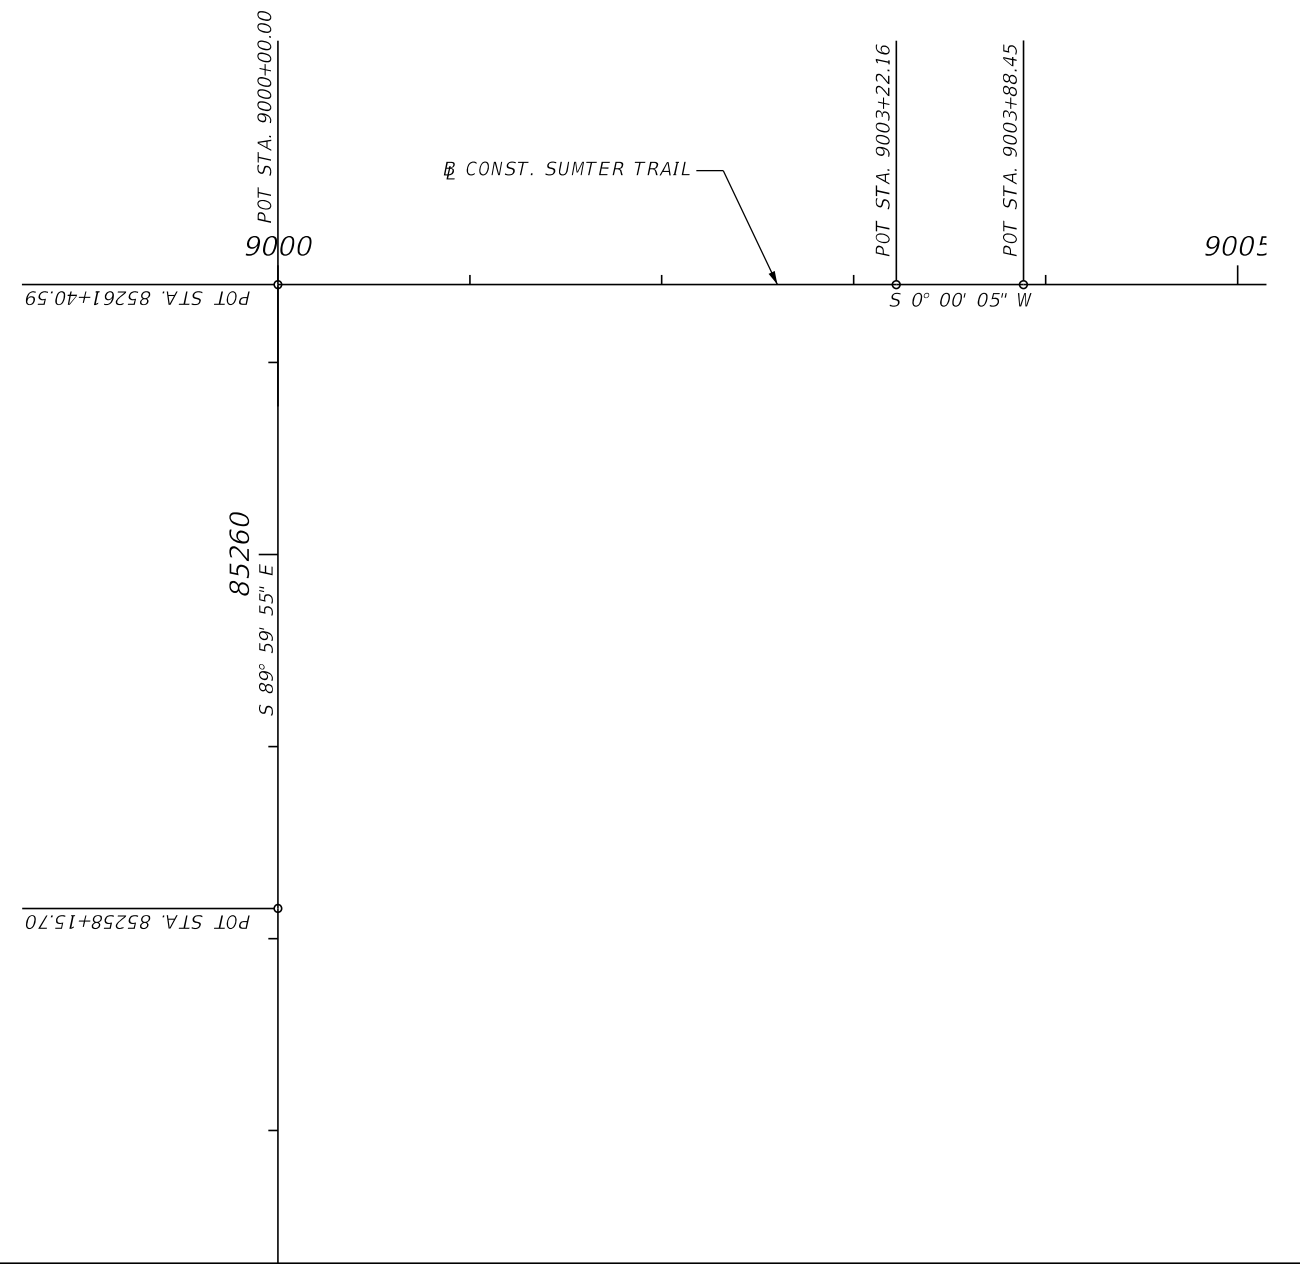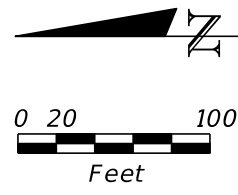



REVISIONS				GAIL L. WOODS, P.E. P.E. LICENSE NUMBER 45424 TRANSYSTEMS CORPORATION CONSULTANTS 200 EAST ROBINSON STREET, SUITE 600 ORLANDO, FL 32801 CERTIFICATE OF AUTHORIZATION: 7503	STATE OF FLORIDA DEPARTMENT OF TRANSPORTATION			STATE ROAD 471	SHEET NO.
DATE	DESCRIPTION	DATE	DESCRIPTION		ROAD NO.	COUNTY	FINANCIAL PROJECT ID		54
					SR 471	SUMTER	435471-1-22-01		

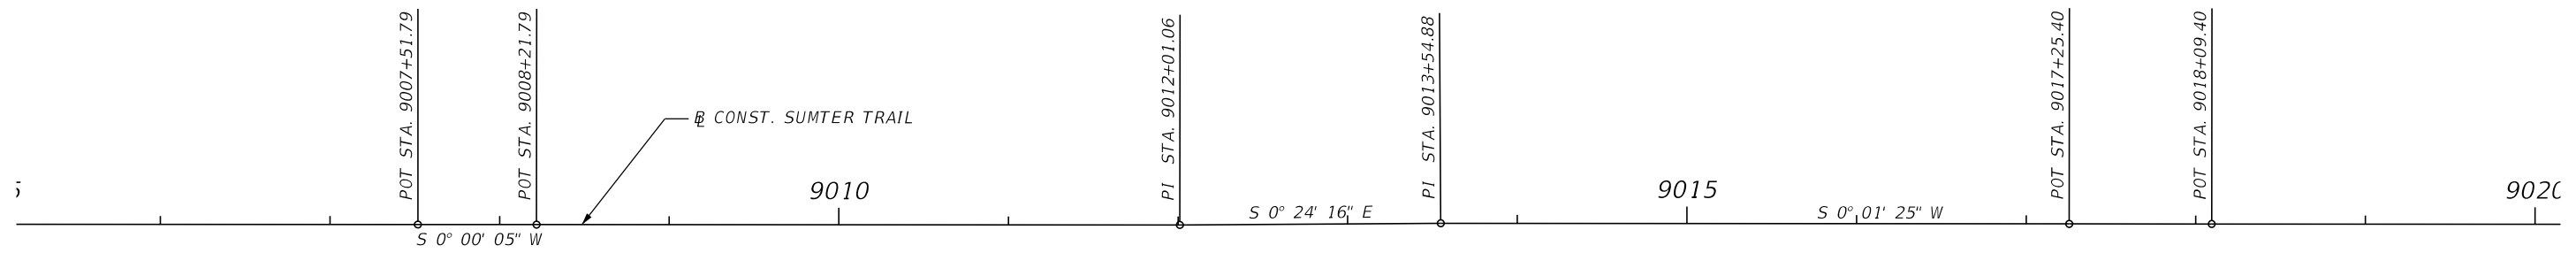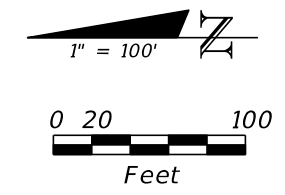



REVISIONS				GAIL L. WOODS, P.E. P.E. LICENSE NUMBER 45424 TRANSYSTEMS CORPORATION CONSULTANTS 200 EAST ROBINSON STREET, SUITE 600 ORLANDO, FL 32801 CERTIFICATE OF AUTHORIZATION: 7503	STATE OF FLORIDA DEPARTMENT OF TRANSPORTATION			STATE ROAD 471	SHEET NO. 55
DATE	DESCRIPTION	DATE	DESCRIPTION		ROAD NO.	COUNTY	FINANCIAL PROJECT ID		
					SR 471	SUMTER	435471-1-22-01		

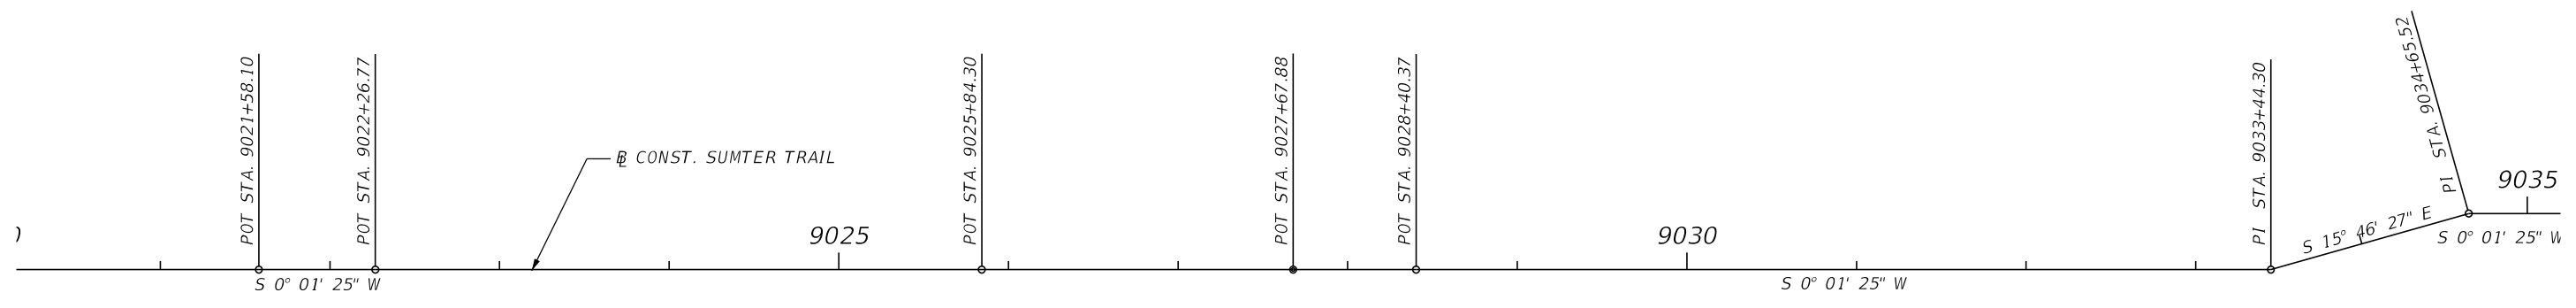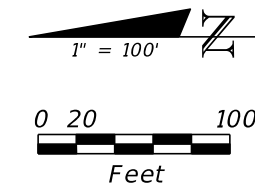



REVISIONS				GAIL L. WOODS, P.E. P.E. LICENSE NUMBER 45424 TRANSYSTEMS CORPORATION CONSULTANTS 200 EAST ROBINSON STREET, SUITE 600 ORLANDO, FL 32801 CERTIFICATE OF AUTHORIZATION: 7503	STATE OF FLORIDA DEPARTMENT OF TRANSPORTATION			STATE ROAD 471	SHEET NO. 56
DATE	DESCRIPTION	DATE	DESCRIPTION		ROAD NO.	COUNTY	FINANCIAL PROJECT ID		
					SR 471	SUMTER	435471-1-22-01		

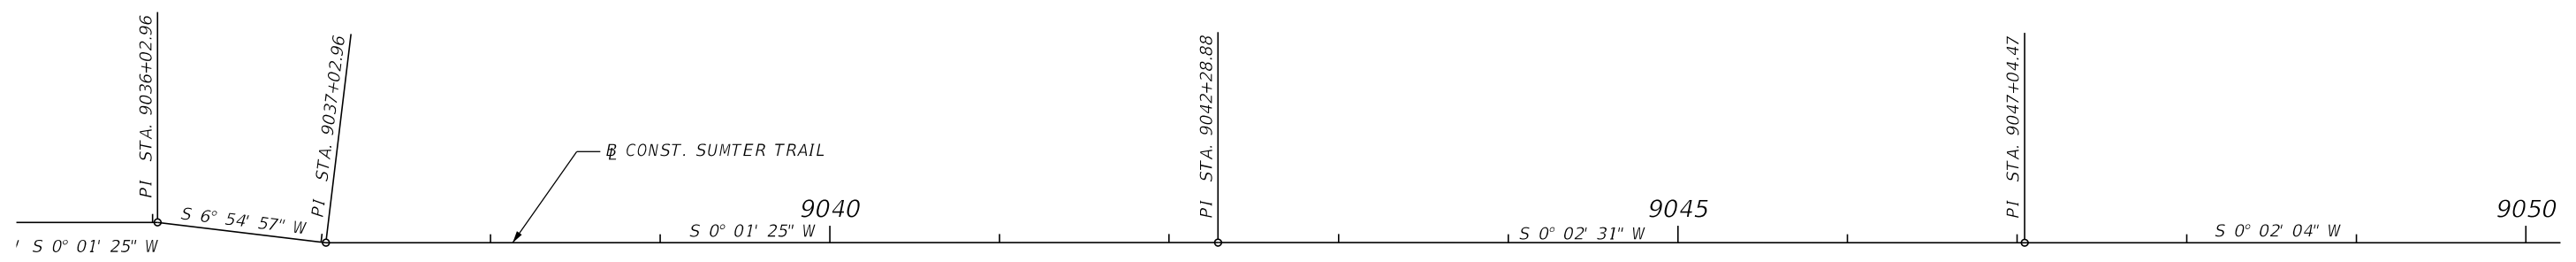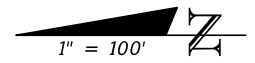


REVISIONS				GAIL L. WOODS, P.E. P.E. LICENSE NUMBER 45424 TRANSYSTEMS CORPORATION CONSULTANTS 200 EAST ROBINSON STREET, SUITE 600 ORLANDO, FL 32801 CERTIFICATE OF AUTHORIZATION: 7503	STATE OF FLORIDA DEPARTMENT OF TRANSPORTATION			STATE ROAD 471	SHEET NO.
DATE	DESCRIPTION	DATE	DESCRIPTION		ROAD NO.	COUNTY	FINANCIAL PROJECT ID		57
					SR 471	SUMTER	435471-1-22-01		

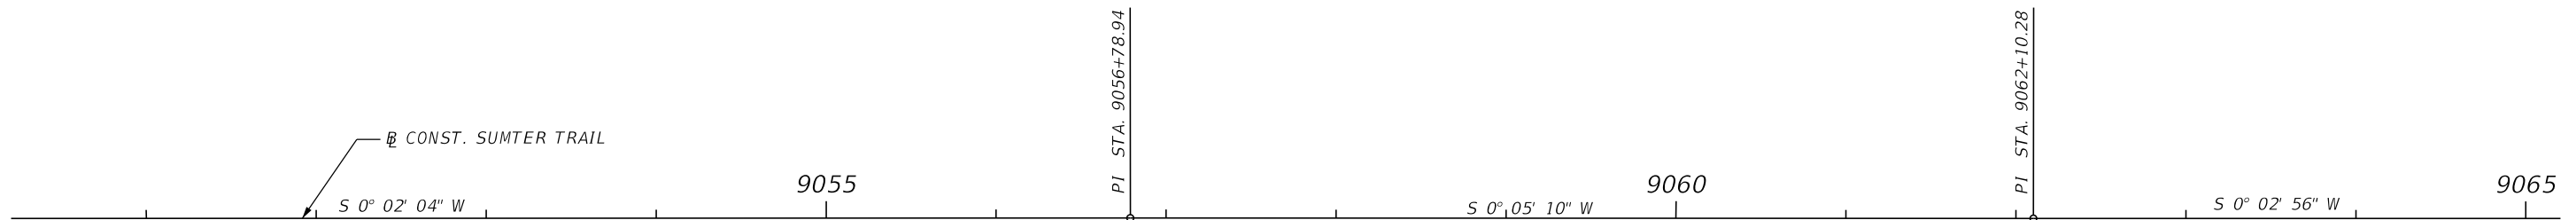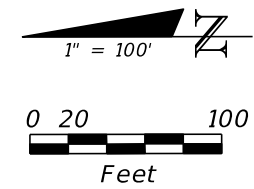


REVISIONS				GAIL L. WOODS, P.E. P.E. LICENSE NUMBER 45424 TRANSYSTEMS CORPORATION CONSULTANTS 200 EAST ROBINSON STREET, SUITE 600 ORLANDO, FL 32801 CERTIFICATE OF AUTHORIZATION: 7503	STATE OF FLORIDA DEPARTMENT OF TRANSPORTATION			STATE ROAD 471	SHEET NO. 58
DATE	DESCRIPTION	DATE	DESCRIPTION		ROAD NO.	COUNTY	FINANCIAL PROJECT ID		
					SR 471	SUMTER	435471-1-22-01		

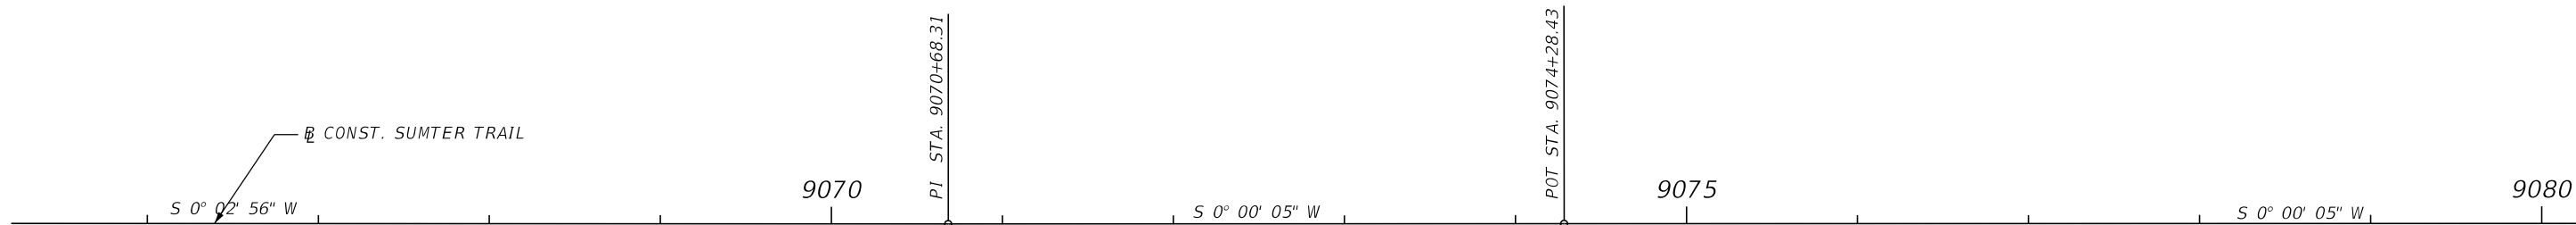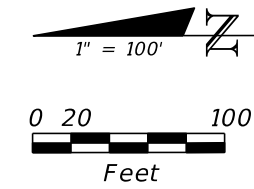


REVISIONS				GAIL L. WOODS, P.E. P.E. LICENSE NUMBER 45424 TRANSYSTEMS CORPORATION CONSULTANTS 200 EAST ROBINSON STREET, SUITE 600 ORLANDO, FL 32801 CERTIFICATE OF AUTHORIZATION: 7503	STATE OF FLORIDA DEPARTMENT OF TRANSPORTATION			STATE ROAD 471	SHEET NO. 59
DATE	DESCRIPTION	DATE	DESCRIPTION		ROAD NO.	COUNTY	FINANCIAL PROJECT ID		
					SR 471	SUMTER	435471-1-22-01		

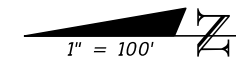




1" = 100'

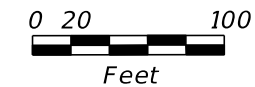



Feet

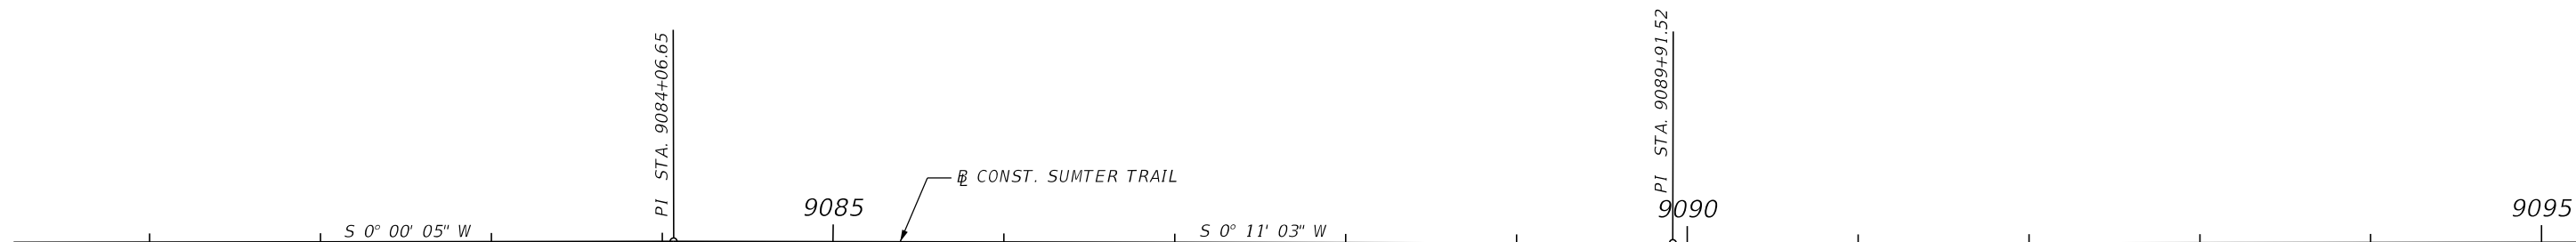




REVISIONS				GAIL L. WOODS, P.E. P.E. LICENSE NUMBER 45424 TRANSYSTEMS CORPORATION CONSULTANTS 200 EAST ROBINSON STREET, SUITE 600 ORLANDO, FL 32801 CERTIFICATE OF AUTHORIZATION: 7503	STATE OF FLORIDA DEPARTMENT OF TRANSPORTATION			STATE ROAD 471	SHEET NO.
DATE	DESCRIPTION	DATE	DESCRIPTION		ROAD NO.	COUNTY	FINANCIAL PROJECT ID		60
					SR 471	SUMTER	435471-1-22-01		

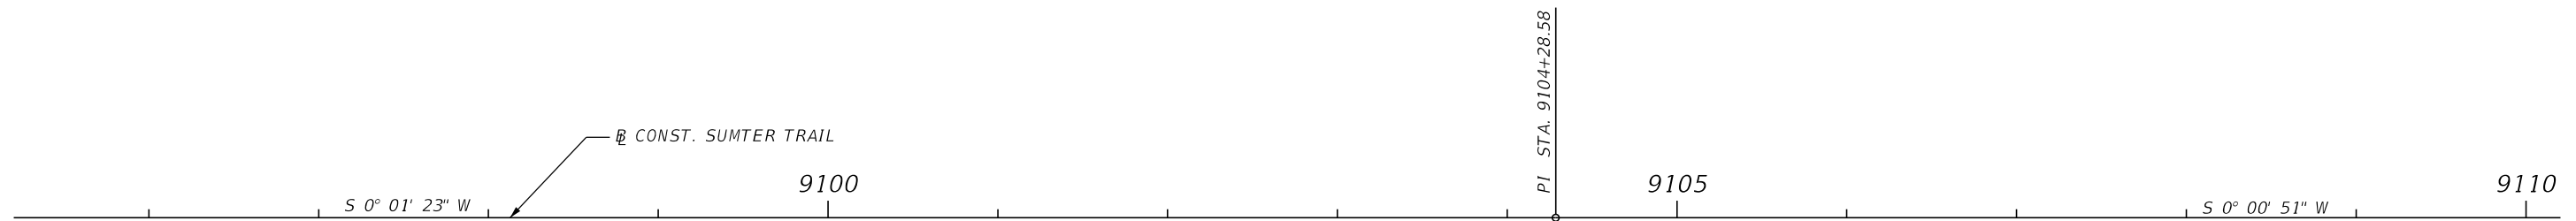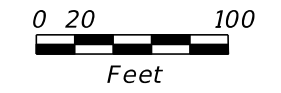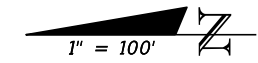




REVISIONS				GAIL L. WOODS, P.E. P.E. LICENSE NUMBER 45424 TRANSYSTEMS CORPORATION CONSULTANTS 200 EAST ROBINSON STREET, SUITE 600 ORLANDO, FL 32801 CERTIFICATE OF AUTHORIZATION: 7503	STATE OF FLORIDA DEPARTMENT OF TRANSPORTATION			STATE ROAD 471	SHEET NO.
DATE	DESCRIPTION	DATE	DESCRIPTION		ROAD NO.	COUNTY	FINANCIAL PROJECT ID		61
					SR 471	SUMTER	435471-1-22-01		

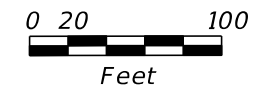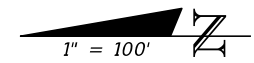


REVISIONS				GAIL L. WOODS, P.E. P.E. LICENSE NUMBER 45424 TRANSYSTEMS CORPORATION CONSULTANTS 200 EAST ROBINSON STREET, SUITE 600 ORLANDO, FL 32801 CERTIFICATE OF AUTHORIZATION: 7503	STATE OF FLORIDA DEPARTMENT OF TRANSPORTATION			STATE ROAD 471	SHEET NO.
DATE	DESCRIPTION	DATE	DESCRIPTION		ROAD NO.	COUNTY	FINANCIAL PROJECT ID		62
					SR 471	SUMTER	435471-1-22-01		

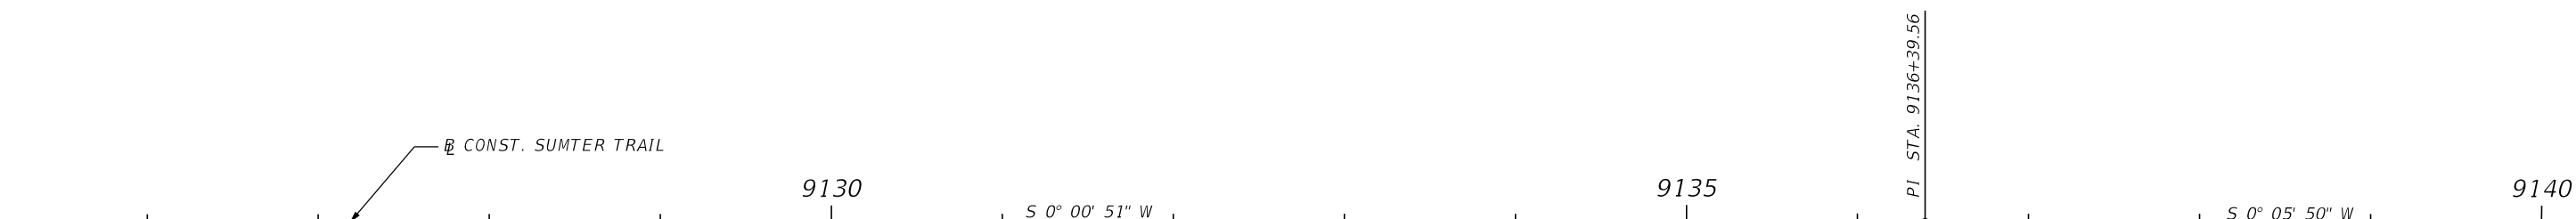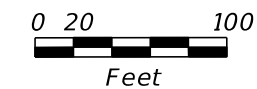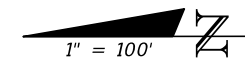



REVISIONS				GAIL L. WOODS, P.E. P.E. LICENSE NUMBER 45424 TRANSYSTEMS CORPORATION CONSULTANTS 200 EAST ROBINSON STREET, SUITE 600 ORLANDO, FL 32801 CERTIFICATE OF AUTHORIZATION: 7503	STATE OF FLORIDA DEPARTMENT OF TRANSPORTATION			STATE ROAD 471	SHEET NO. 63
DATE	DESCRIPTION	DATE	DESCRIPTION		ROAD NO.	COUNTY	FINANCIAL PROJECT ID		
					SR 471	SUMTER	435471-1-22-01		

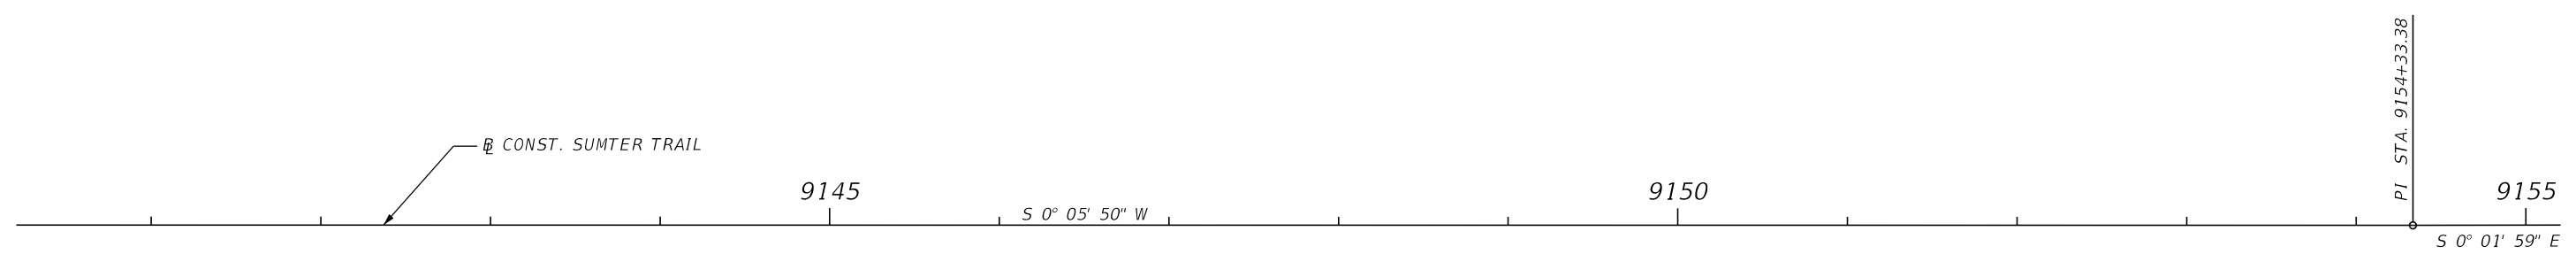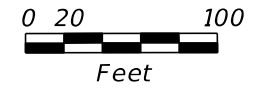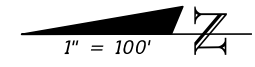



REVISIONS				GAIL L. WOODS, P.E. P.E. LICENSE NUMBER 45424 TRANSYSTEMS CORPORATION CONSULTANTS 200 EAST ROBINSON STREET, SUITE 600 ORLANDO, FL 32801 CERTIFICATE OF AUTHORIZATION: 7503	STATE OF FLORIDA DEPARTMENT OF TRANSPORTATION			STATE ROAD 471	SHEET NO.
DATE	DESCRIPTION	DATE	DESCRIPTION		ROAD NO.	COUNTY	FINANCIAL PROJECT ID		64
					SR 471	SUMTER	435471-1-22-01		

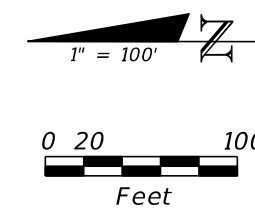



REVISIONS				GAIL L. WOODS, P.E. P.E. LICENSE NUMBER 45424 TRANSYSTEMS CORPORATION CONSULTANTS 200 EAST ROBINSON STREET, SUITE 600 ORLANDO, FL 32801 CERTIFICATE OF AUTHORIZATION: 7503	STATE OF FLORIDA DEPARTMENT OF TRANSPORTATION			STATE ROAD 471	SHEET NO.
DATE	DESCRIPTION	DATE	DESCRIPTION		ROAD NO.	COUNTY	FINANCIAL PROJECT ID		65
					SR 471	SUMTER	435471-1-22-01		

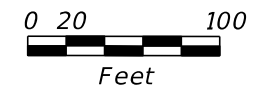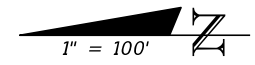

REVISIONS				GAIL L. WOODS, P.E. P.E. LICENSE NUMBER 45424 TRANSYSTEMS CORPORATION CONSULTANTS 200 EAST ROBINSON STREET, SUITE 600 ORLANDO, FL 32801 CERTIFICATE OF AUTHORIZATION: 7503	STATE OF FLORIDA DEPARTMENT OF TRANSPORTATION			STATE ROAD 471	SHEET NO.
DATE	DESCRIPTION	DATE	DESCRIPTION		ROAD NO.	COUNTY	FINANCIAL PROJECT ID		66
					SR 471	SUMTER	435471-1-22-01		

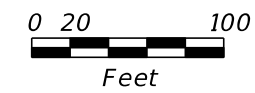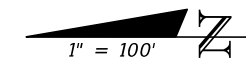

REVISIONS				GAIL L. WOODS, P.E. P.E. LICENSE NUMBER 45424 TRANSYSTEMS CORPORATION CONSULTANTS 200 EAST ROBINSON STREET, SUITE 600 ORLANDO, FL 32801 CERTIFICATE OF AUTHORIZATION: 7503	STATE OF FLORIDA DEPARTMENT OF TRANSPORTATION			STATE ROAD 471	SHEET NO. 67
DATE	DESCRIPTION	DATE	DESCRIPTION		ROAD NO.	COUNTY	FINANCIAL PROJECT ID		
					SR 471	SUMTER	435471-1-22-01		

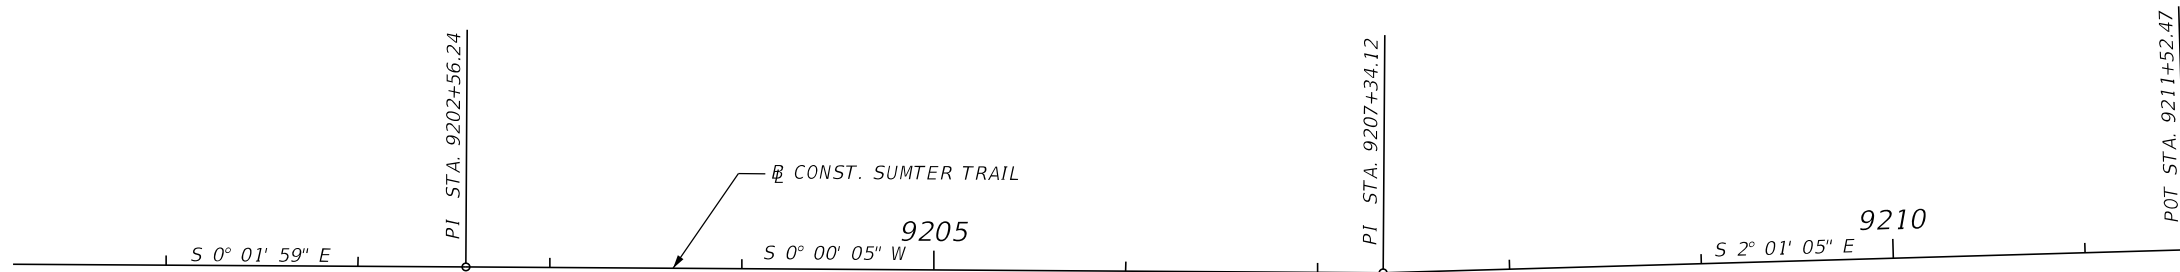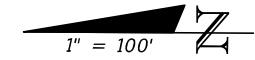

REVISIONS				GAIL L. WOODS, P.E. P.E. LICENSE NUMBER 45424 TRANSYSTEMS CORPORATION CONSULTANTS 200 EAST ROBINSON STREET, SUITE 600 ORLANDO, FL 32801 CERTIFICATE OF AUTHORIZATION: 7503	STATE OF FLORIDA DEPARTMENT OF TRANSPORTATION			STATE ROAD 471	SHEET NO. 68
DATE	DESCRIPTION	DATE	DESCRIPTION		ROAD NO.	COUNTY	FINANCIAL PROJECT ID		
					SR 471	SUMTER	435471-1-22-01		



REVISIONS				STATE OF FLORIDA DEPARTMENT OF TRANSPORTATION			PRELIMINARY CONCEPT PLAN	SHEET NO. 69
DATE	DESCRIPTION	DATE	DESCRIPTION	ROAD NO.	COUNTY	FINANCIAL PROJECT ID		
				FOREST	SUMTER	435471-1-22-01		

GAIL L. WOODS, P.E.
P.E. LICENSE NUMBER 4524
TRANSYSTEMS CORPORATION CONSULTANTS
200 EAST ROBINSON STREET, SUITE 600
ORLANDO, FL 32801
CERTIFICATE OF AUTHORIZATION: 7503



SUSERS SDATES STIMES SFILES



REVISIONS				STATE OF FLORIDA DEPARTMENT OF TRANSPORTATION			PRELIMINARY CONCEPT PLAN	SHEET NO. 70
DATE	DESCRIPTION	DATE	DESCRIPTION	ROAD NO.	COUNTY	FINANCIAL PROJECT ID		
				FOREST	SUMTER	435471-1-22-01		

GAIL L. WOODS, P.E.
P.E. LICENSE NUMBER 4524
TRANSYSTEMS CORPORATION CONSULTANTS
200 EAST ROBINSON STREET, SUITE 600
ORLANDO, FL 32801
CERTIFICATE OF AUTHORIZATION: 7503

SUSERS SDATES STIMES SFILES

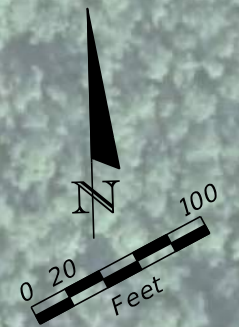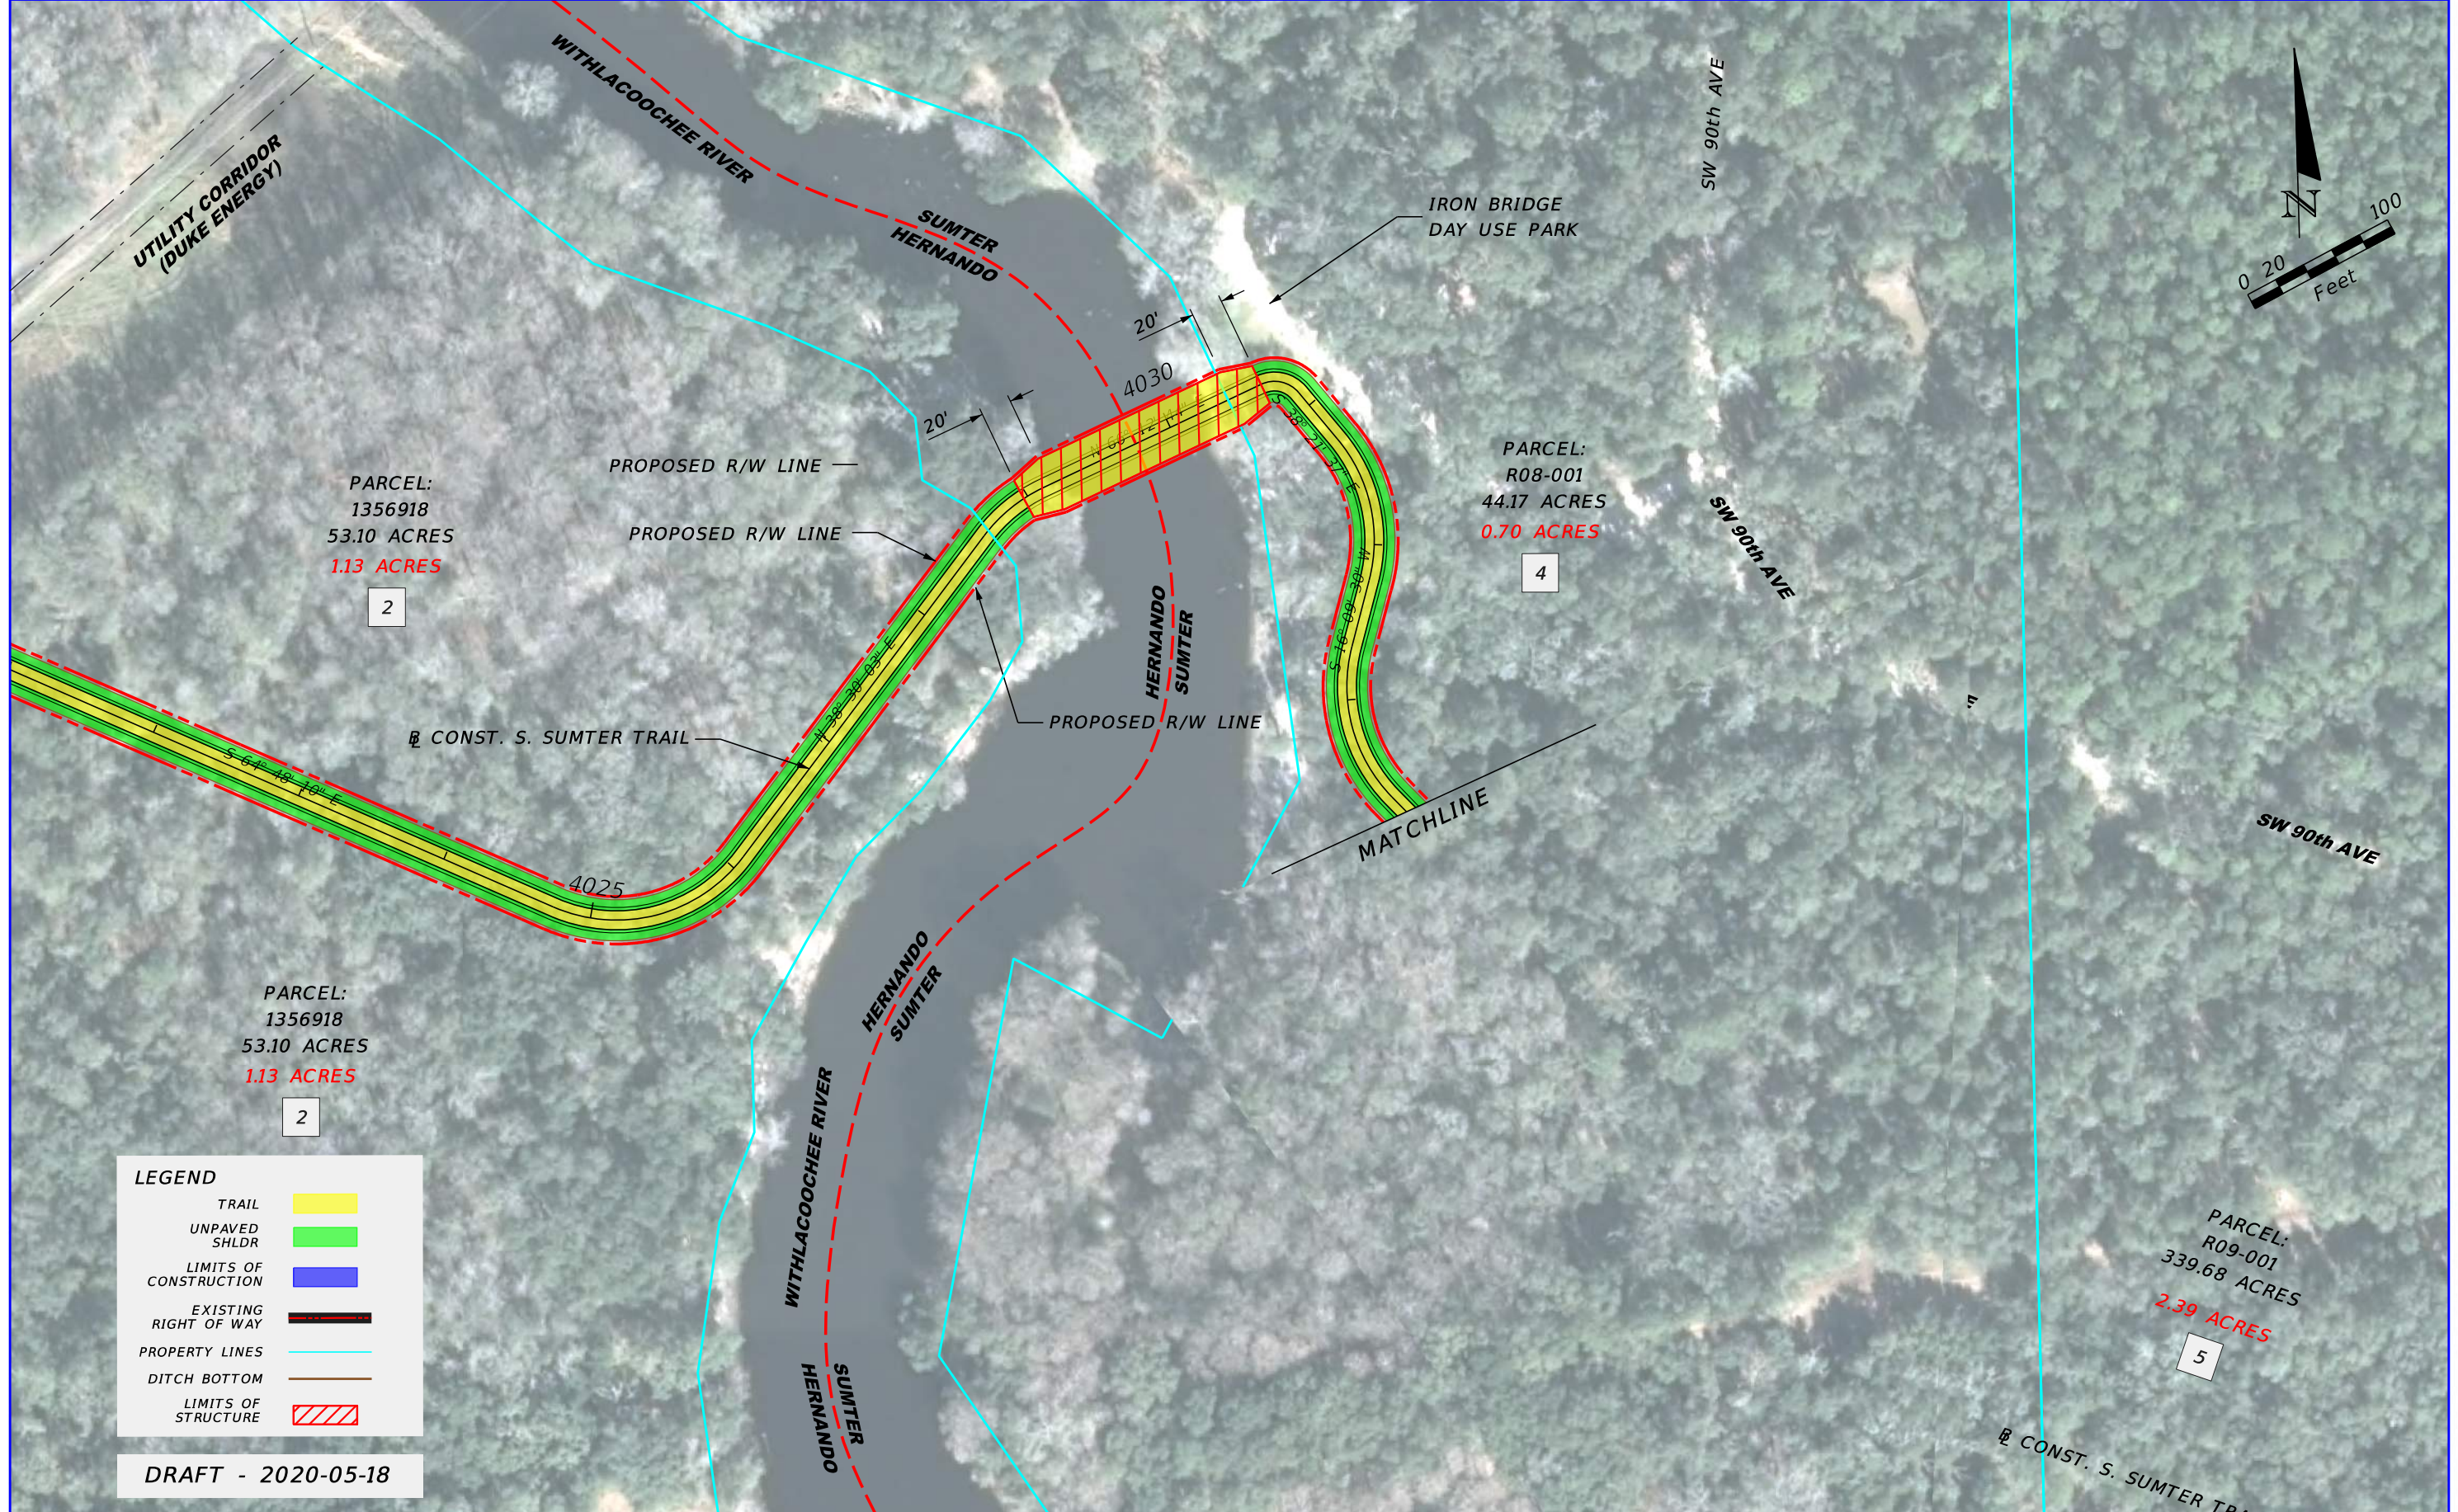


LEGEND

TRAIL	
UNPAVED SHLDR	
LIMITS OF CONSTRUCTION	
EXISTING RIGHT OF WAY	
PROPERTY LINES	
DITCH BOTTOM	
LIMITS OF STRUCTURE	

DRAFT - 2020-05-18


<table border="1"> <thead> <tr> <th colspan="2">REVISIONS</th> </tr> <tr> <th>DATE</th> <th>DESCRIPTION</th> </tr> </thead> <tbody> <tr> <td> </td> <td> </td> </tr> </tbody> </table>		REVISIONS		DATE	DESCRIPTION			<p>GAIL L. WOODS, P.E. P.E. LICENSE NUMBER 4524 TRANSYSTEMS CORPORATION CONSULTANTS 200 EAST ROBINSON STREET, SUITE 600 ORLANDO, FL 32801 CERTIFICATE OF AUTHORIZATION: 7503</p>	<p>STATE OF FLORIDA DEPARTMENT OF TRANSPORTATION</p> <table border="1"> <tr> <td>ROAD NO.</td> <td>COUNTY</td> <td>FINANCIAL PROJECT ID</td> </tr> <tr> <td>FOREST</td> <td>SUMTER</td> <td>435471-1-22-01</td> </tr> </table>	ROAD NO.	COUNTY	FINANCIAL PROJECT ID	FOREST	SUMTER	435471-1-22-01	<p>PRELIMINARY CONCEPT PLAN</p>	<p>SHEET NO. 71</p>
REVISIONS																	
DATE	DESCRIPTION																
ROAD NO.	COUNTY	FINANCIAL PROJECT ID															
FOREST	SUMTER	435471-1-22-01															

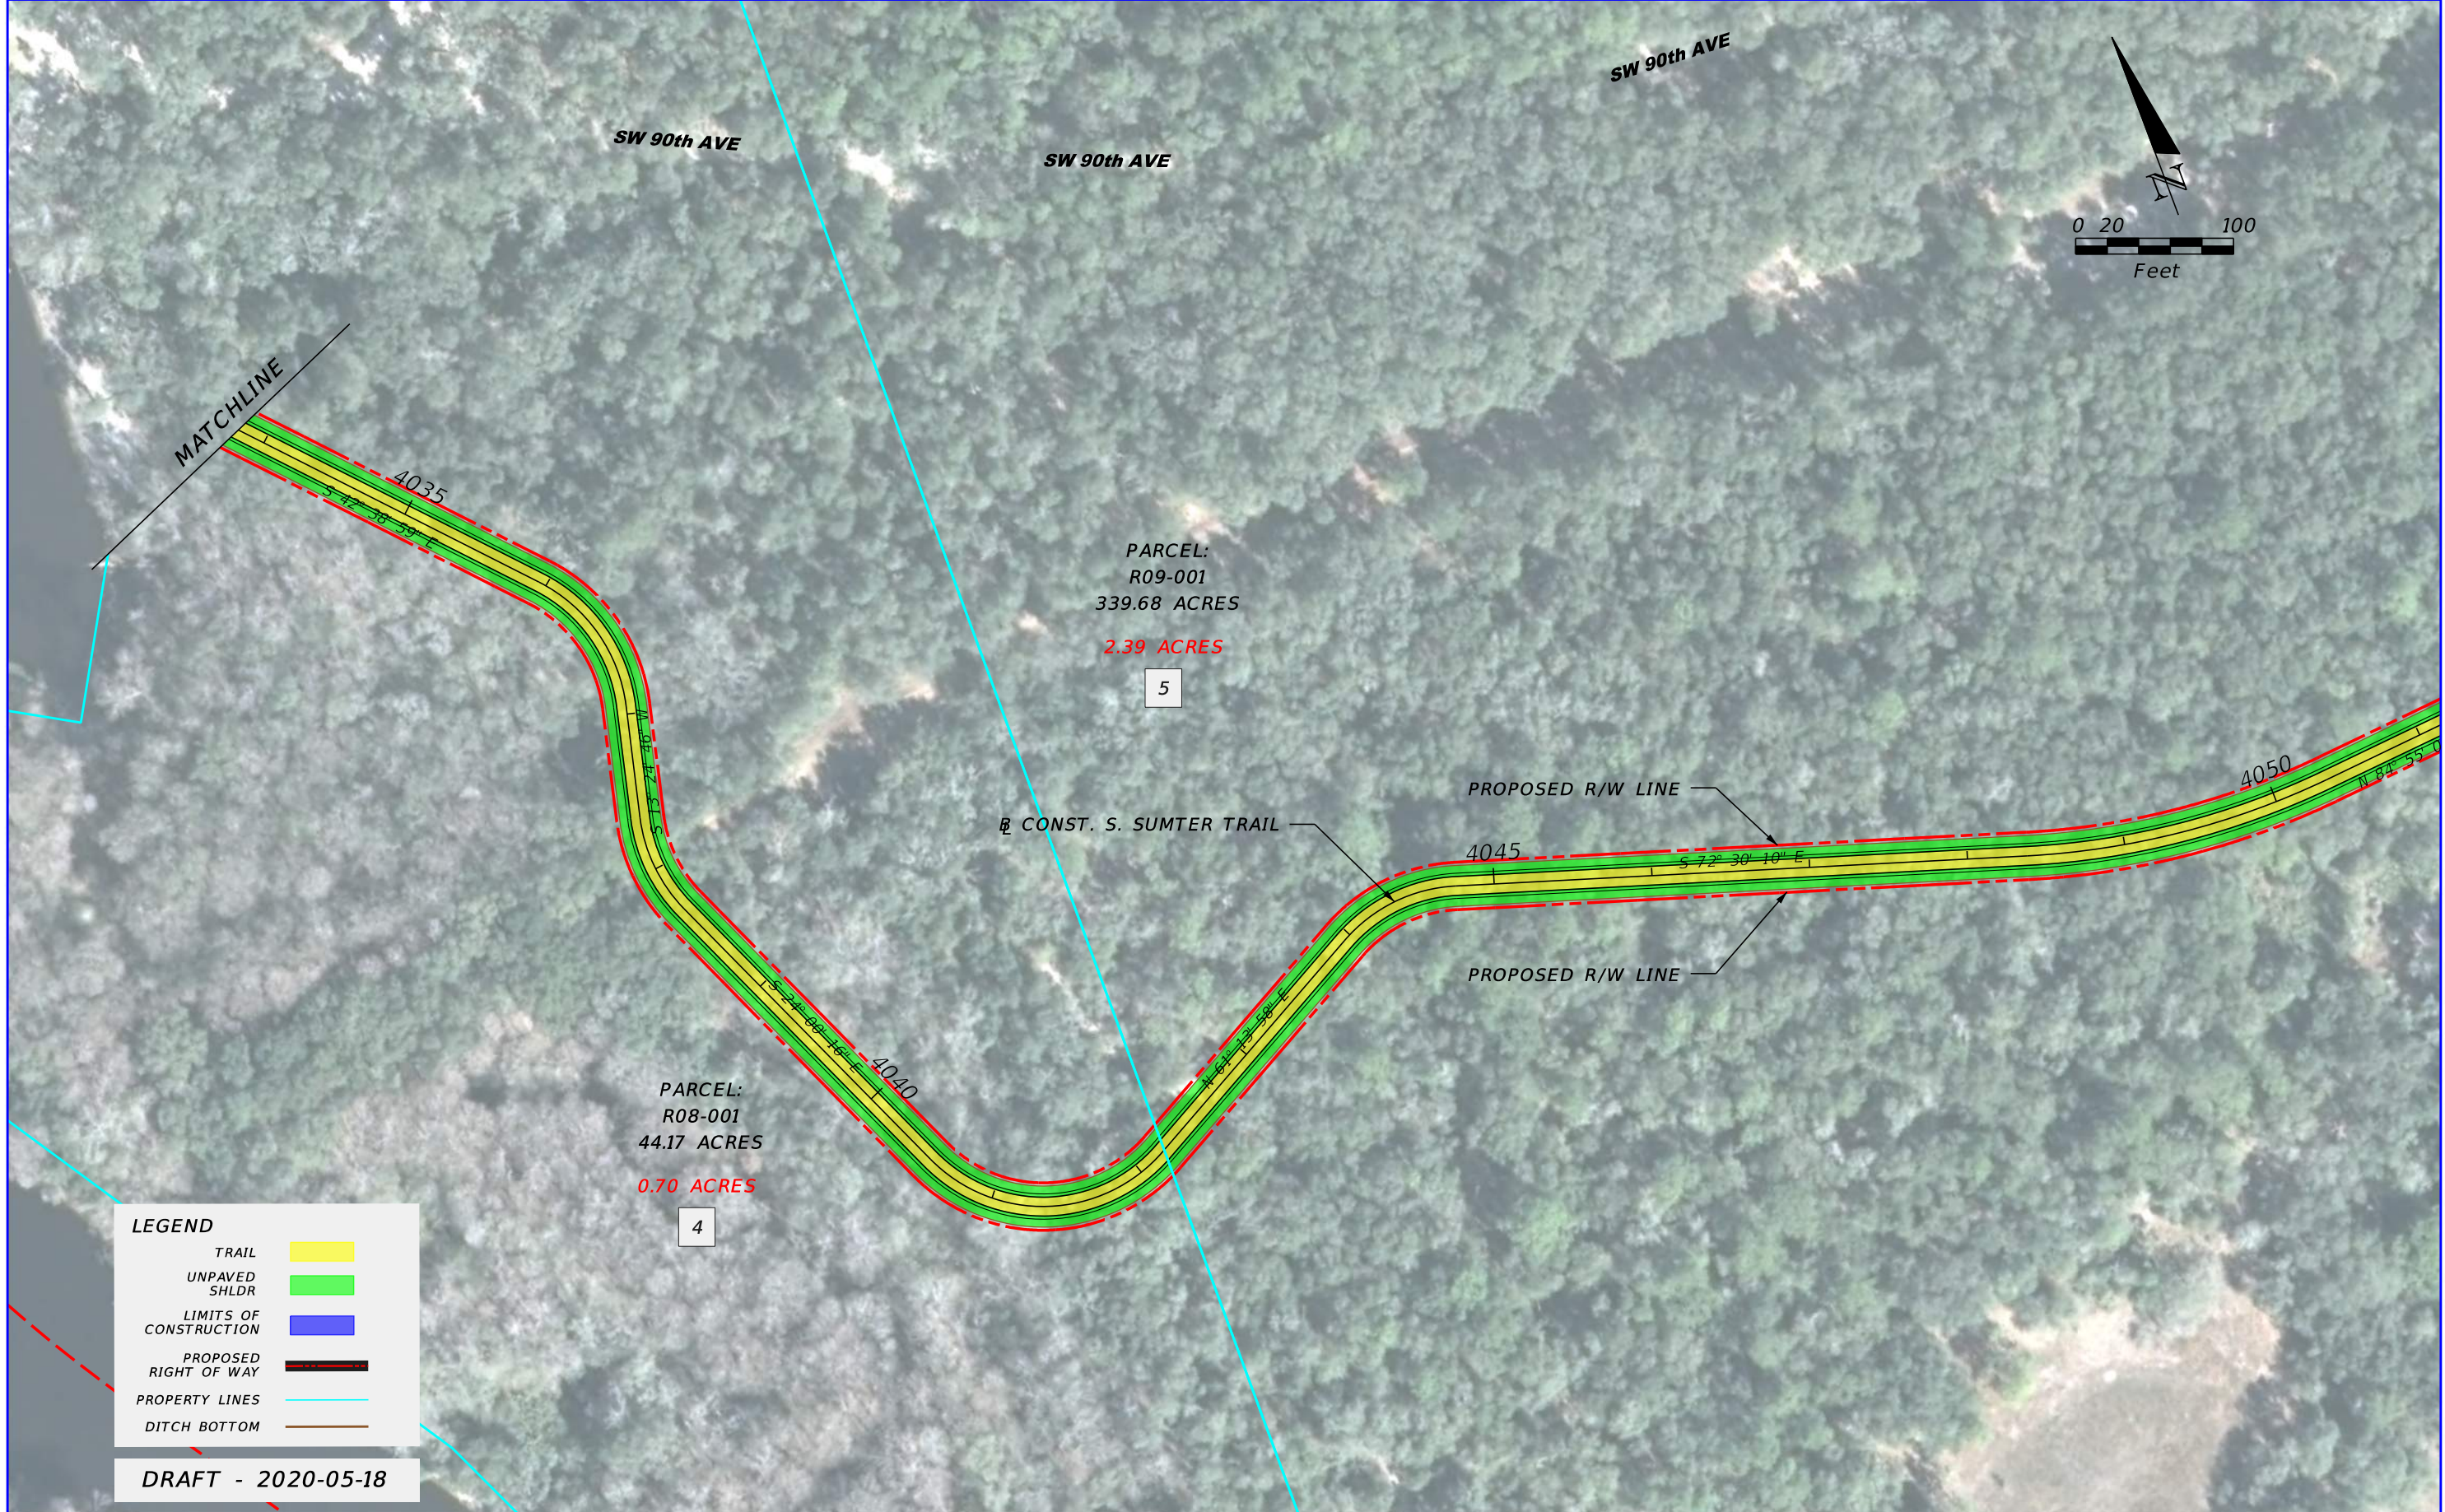

SW 90th AVE

SW 90th AVE

SW 90th AVE

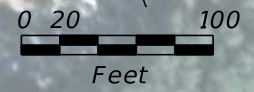

MATCHLINE

4035

PARCEL:
R09-001
339.68 ACRES
2.39 ACRES

5

CONST. S. SUMTER TRAIL

PROPOSED R/W LINE

4045

S 72° 30' 10" E

PROPOSED R/W LINE

4050

PARCEL:
R08-001
44.17 ACRES
0.70 ACRES

4

LEGEND

TRAIL	
UNPAVED SHLDR	
LIMITS OF CONSTRUCTION	
PROPOSED RIGHT OF WAY	
PROPERTY LINES	
DITCH BOTTOM	

DRAFT - 2020-05-18

<table border="1"> <thead> <tr> <th colspan="2">REVISIONS</th> </tr> <tr> <th>DATE</th> <th>DESCRIPTION</th> </tr> </thead> <tbody> <tr> <td> </td> <td> </td> </tr> </tbody> </table>		REVISIONS		DATE	DESCRIPTION			<p>GAIL L. WOODS, P.E. P.E. LICENSE NUMBER 4524 TRANSYSTEMS CORPORATION CONSULTANTS 200 EAST ROBINSON STREET, SUITE 600 ORLANDO, FL 32801 CERTIFICATE OF AUTHORIZATION: 7503</p>	<p>STATE OF FLORIDA DEPARTMENT OF TRANSPORTATION</p> <table border="1"> <tr> <td>ROAD NO.</td> <td>COUNTY</td> <td>FINANCIAL PROJECT ID</td> </tr> <tr> <td>FOREST</td> <td>SUMTER</td> <td>435471-1-22-01</td> </tr> </table>	ROAD NO.	COUNTY	FINANCIAL PROJECT ID	FOREST	SUMTER	435471-1-22-01	<p><i>PRELIMINARY CONCEPT PLAN</i></p>	<p>SHEET NO. 72</p>
REVISIONS																	
DATE	DESCRIPTION																
ROAD NO.	COUNTY	FINANCIAL PROJECT ID															
FOREST	SUMTER	435471-1-22-01															

SW 90th AVE

SW 113th PL


PARCEL:
R09-001
339.68 ACRES

2.39 ACRES

5

SW 113th PL

SW 113th PL

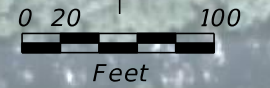

CONST. S. SUMTER TRAIL

PROPOSED R/W LINE

4055

4060

4065

N 84° 55' 09" E

N 79° 34' 09" E

S 79° 59' 46" E

N 87° 40' 08" E

N 71° 09' 10" E

S 89° 52' 03" E

PROPOSED R/W LINE


LEGEND

- TRAIL
- UNPAVED SHLDR
- LIMITS OF CONSTRUCTION
- PROPOSED RIGHT OF WAY
- PROPERTY LINES
- DITCH BOTTOM

DRAFT - 2020-05-18

REVISIONS				STATE OF FLORIDA DEPARTMENT OF TRANSPORTATION			PRELIMINARY CONCEPT PLAN	SHEET NO. 73
DATE	DESCRIPTION	DATE	DESCRIPTION	ROAD NO.	COUNTY	FINANCIAL PROJECT ID		
				FOREST	SUMTER	435471-1-22-01		

GAIL L. WOODS, P.E.
P.E. LICENSE NUMBER 4524
TRANSYSTEMS CORPORATION CONSULTANTS
200 EAST ROBINSON STREET, SUITE 600
ORLANDO, FL 32801
CERTIFICATE OF AUTHORIZATION: 7503

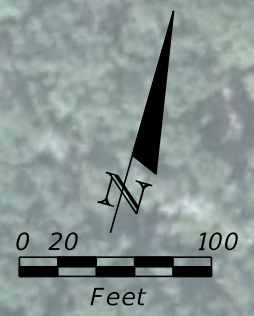

PARCEL:
R09-001
339.68 ACRES
2.39 ACRES

5

SW 113th PL

SW 113th PL

EXISTING R/W LINE (I-75)

SW 113th PL

PROPOSED R/W LINE

CONST. S. SUMTER TRAIL

4070

4075

4080

PROPOSED R/W LINE



I-75

EXISTING R/W LINE (I-75)

LEGEND

TRAIL	
UNPAVED SHLDR	
LIMITS OF CONSTRUCTION	
PROPOSED/EXISTING RIGHT OF WAY	
PROPERTY LINES	
DITCH BOTTOM	

DRAFT - 2020-05-18


<table border="1"> <thead> <tr> <th colspan="2">REVISIONS</th> </tr> <tr> <th>DATE</th> <th>DESCRIPTION</th> </tr> </thead> <tbody> <tr> <td> </td> <td> </td> </tr> </tbody> </table>		REVISIONS		DATE	DESCRIPTION			GAIL L. WOODS, P.E. P.E. LICENSE NUMBER 4524 TRANSYSTEMS CORPORATION CONSULTANTS 200 EAST ROBINSON STREET, SUITE 600 ORLANDO, FL 32801 CERTIFICATE OF AUTHORIZATION: 7503	STATE OF FLORIDA DEPARTMENT OF TRANSPORTATION <table border="1"> <tr> <td>ROAD NO.</td> <td>COUNTY</td> <td>FINANCIAL PROJECT ID</td> </tr> <tr> <td>FOREST</td> <td>SUMTER</td> <td>435471-1-22-01</td> </tr> </table>	ROAD NO.	COUNTY	FINANCIAL PROJECT ID	FOREST	SUMTER	435471-1-22-01	<p>PRELIMINARY CONCEPT PLAN</p>	SHEET NO. 74
REVISIONS																	
DATE	DESCRIPTION																
ROAD NO.	COUNTY	FINANCIAL PROJECT ID															
FOREST	SUMTER	435471-1-22-01															



PARCEL:
R09-001
226.09 ACRES

1.37 ACRES

5

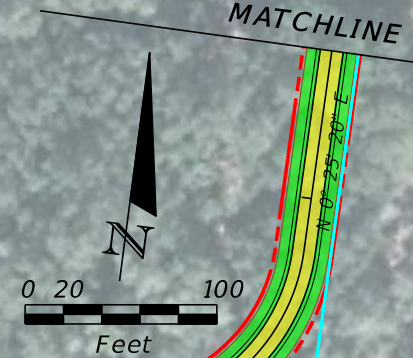

LEGEND

TRAIL	
UNPAVED SHLDR	
LIMITS OF CONSTRUCTION	
PROPOSED/EXISTING RIGHT OF WAY	
PROPERTY LINES	
DITCH BOTTOM	

DRAFT - 2020-05-18

<table border="1"> <thead> <tr> <th colspan="2">REVISIONS</th> <th>DATE</th> <th>DESCRIPTION</th> </tr> </thead> <tbody> <tr> <td> </td> <td> </td> <td> </td> <td> </td> </tr> </tbody> </table>				REVISIONS		DATE	DESCRIPTION					<p>GAIL L. WOODS, P.E. P.E. LICENSE NUMBER 4524 TRANSYSTEMS CORPORATION CONSULTANTS 200 EAST ROBINSON STREET, SUITE 600 ORLANDO, FL 32801 CERTIFICATE OF AUTHORIZATION: 7503</p>			<p>STATE OF FLORIDA DEPARTMENT OF TRANSPORTATION</p> <table border="1"> <tr> <td>ROAD NO.</td> <td>COUNTY</td> <td>FINANCIAL PROJECT ID</td> </tr> <tr> <td>FOREST</td> <td>SUMTER</td> <td>435471-1-22-01</td> </tr> </table>			ROAD NO.	COUNTY	FINANCIAL PROJECT ID	FOREST	SUMTER	435471-1-22-01	<p><i>PRELIMINARY CONCEPT PLAN</i></p>			<p>SHEET NO. 75</p>
REVISIONS		DATE	DESCRIPTION																								
ROAD NO.	COUNTY	FINANCIAL PROJECT ID																									
FOREST	SUMTER	435471-1-22-01																									




PARCEL:
R09-001
226.09 ACRES
1.37 ACRES

5

PARCEL:
R04-005
14.35 ACRES
1.08 ACRES

6

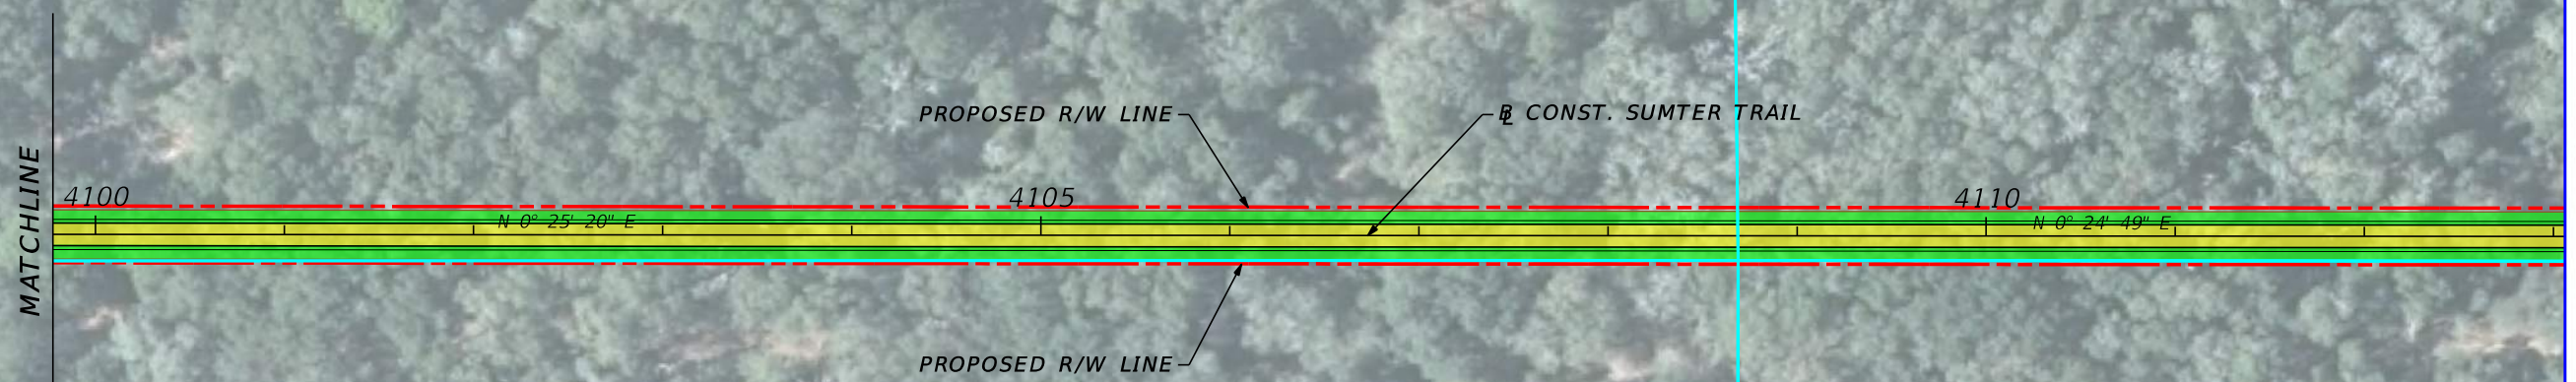


LEGEND

TRAIL	
UNPAVED SHLDR	
LIMITS OF CONSTRUCTION	
PROPOSED RIGHT OF WAY	
PROPERTY LINES	
DITCH BOTTOM	

DRAFT - 2020-05-18

REVISIONS				STATE OF FLORIDA DEPARTMENT OF TRANSPORTATION			PRELIMINARY CONCEPT PLAN	SHEET NO. 76
DATE	DESCRIPTION	DATE	DESCRIPTION	ROAD NO.	COUNTY	FINANCIAL PROJECT ID		
				FOREST	SUMTER	435471-1-22-01		

GAIL L. WOODS, P.E.
P.E. LICENSE NUMBER 4524
TRANSYSTEMS CORPORATION CONSULTANTS
200 EAST ROBINSON STREET, SUITE 600
ORLANDO, FL 32801
CERTIFICATE OF AUTHORIZATION: 7503

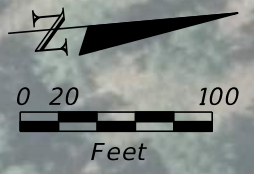

EXISTING R/W LINE (I-75)

PROPOSED R/W LINE

PROPOSED R/W LINE

PARCEL:
R04-005
14.35 ACRES
1.08 ACRES
6

CONST. SUMTER TRAIL

PARCEL:
R03-016
179.10 ACRES
0.92 ACRES
8

LEGEND

TRAIL	
UNPAVED SHLDR	
LIMITS OF CONSTRUCTION	
PROPOSED/EXISTING RIGHT OF WAY	
PROPERTY LINES	
DITCH BOTTOM	

DRAFT - 2020-05-18

REVISIONS				STATE OF FLORIDA DEPARTMENT OF TRANSPORTATION			PRELIMINARY CONCEPT PLAN	SHEET NO. 77
DATE	DESCRIPTION	DATE	DESCRIPTION	ROAD NO.	COUNTY	FINANCIAL PROJECT ID		
				FOREST	SUMTER	435471-1-22-01		

GAIL L. WOODS, P.E.
P.E. LICENSE NUMBER 4524
TRANSYSTEMS CORPORATION CONSULTANTS
200 EAST ROBINSON STREET, SUITE 600
ORLANDO, FL 32801
CERTIFICATE OF AUTHORIZATION: 7503



PARCEL:
R03-007
12.13 ACRES
0.26 ACRES
X9

PARCEL:
R03-016
179.10 ACRES
0.92 ACRES
8

LEGEND

TRAIL	
UNPAVED SHLDR	
LIMITS OF CONSTRUCTION	
PROPOSED/EXISTING RIGHT OF WAY	
PROPERTY LINES	
DITCH BOTTOM	

DRAFT - 2020-05-18


REVISIONS	
DATE	DESCRIPTION

GAIL L. WOODS, P.E.
P.E. LICENSE NUMBER 4524
TRANSYSTEMS CORPORATION CONSULTANTS
200 EAST ROBINSON STREET, SUITE 600
ORLANDO, FL 32801
CERTIFICATE OF AUTHORIZATION: 7503

STATE OF FLORIDA DEPARTMENT OF TRANSPORTATION		
ROAD NO.	COUNTY	FINANCIAL PROJECT ID
FOREST	SUMTER	435471-1-22-01

PRELIMINARY CONCEPT PLAN

SHEET NO.
78

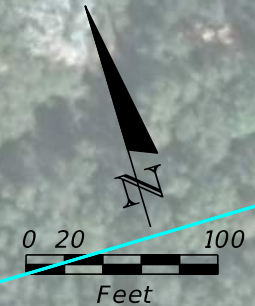

PARCEL:
R03-013
52.00 ACRES


1.49 ACRES

9

PARCEL:
R03-040
4.34 ACRES

0.46 ACRES

10

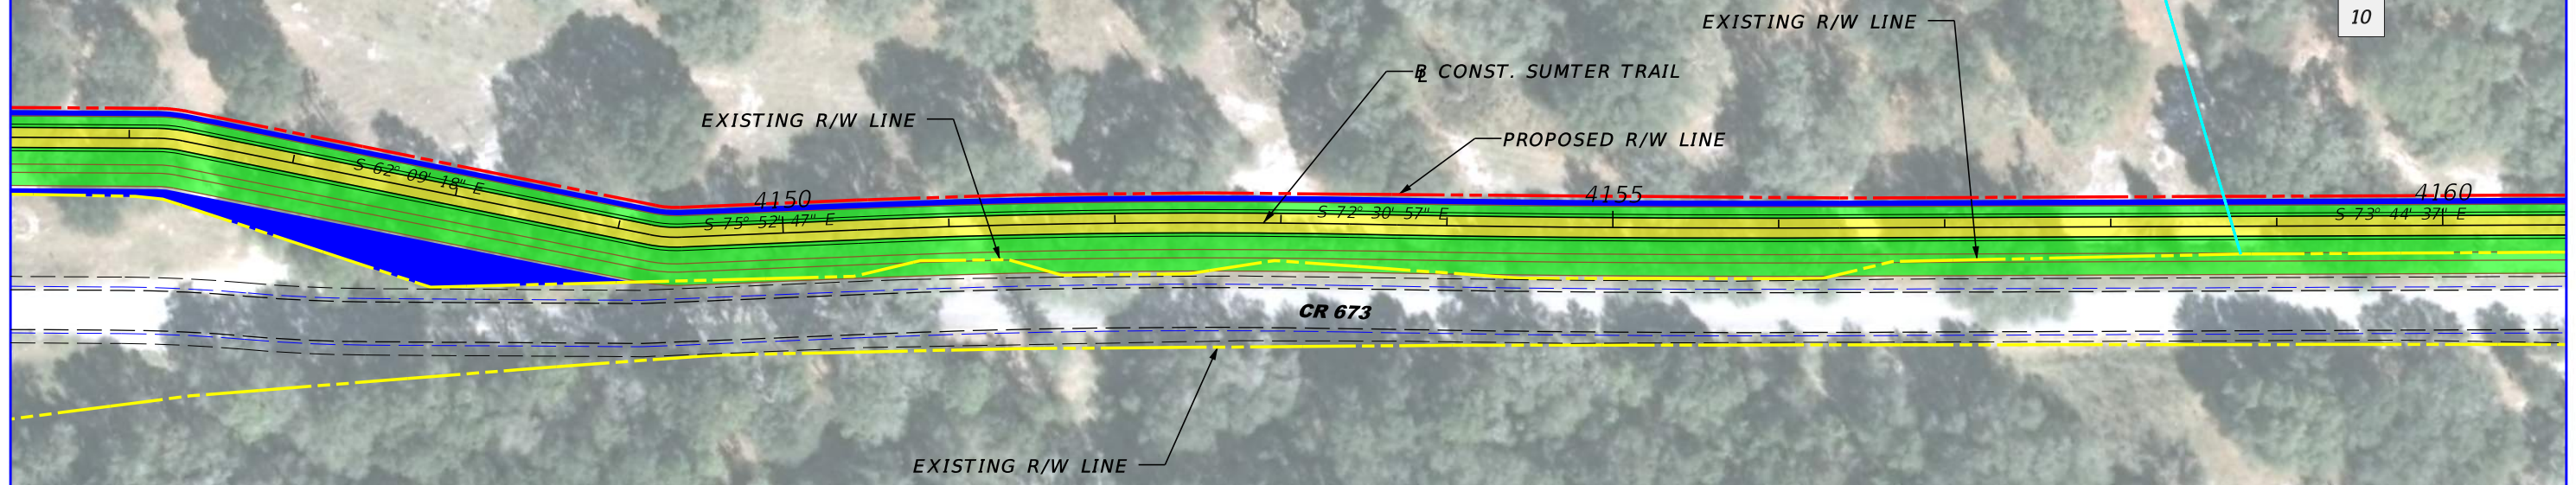


LEGEND

TRAIL	
UNPAVED SHLDR	
LIMITS OF CONSTRUCTION	
PROPOSED/EXISTING RIGHT OF WAY	
PROPERTY LINES	
DITCH BOTTOM	

DRAFT - 2020-05-18

REVISIONS				STATE OF FLORIDA DEPARTMENT OF TRANSPORTATION			PRELIMINARY CONCEPT PLAN	SHEET NO. 79
DATE	DESCRIPTION	DATE	DESCRIPTION	ROAD NO.	COUNTY	FINANCIAL PROJECT ID		
				CR 673	SUMTER	435471-1-22-01		

GAIL L. WOODS, P.E.
P.E. LICENSE NUMBER 4524
TRANSYSTEMS CORPORATION CONSULTANTS
200 EAST ROBINSON STREET, SUITE 600
ORLANDO, FL 32801
CERTIFICATE OF AUTHORIZATION: 7503

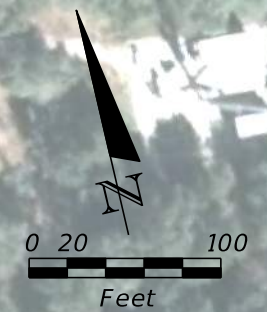

PARCEL:
R03-040
4.34 ACRES
0.46 ACRES

10

SW 53rd TERRACE

PARCEL:
R03-034
4.33 ACRES
0.38 ACRES

11

PARCEL:
R03-079
1.23 ACRES
0.10 ACRES

12

PARCEL:
R03-080
1.29 ACRES
0.10 ACRES

13

PARCEL:
R03-023
1.80 ACRES
0.31 ACRES

14

EXISTING R/W LINE

PROPOSED R/W LINE

CONST. SUMTER TRAIL

CR 673

EXISTING R/W LINE

S 73° 44' 37" E

S 75° 19' 09" E

4170

S 78° 43' 34" E

4175

LEGEND

- TRAIL
- UNPAVED SHLDR
- LIMITS OF CONSTRUCTION
- PROPOSED/EXISTING RIGHT OF WAY
- PROPERTY LINES
- DITCH BOTTOM

DRAFT - 2020-05-18

REVISIONS				STATE OF FLORIDA DEPARTMENT OF TRANSPORTATION			SHEET NO.
DATE	DESCRIPTION	DATE	DESCRIPTION	ROAD NO.	COUNTY	FINANCIAL PROJECT ID	
				CR 673	SUMTER	435471-1-22-01	80

GAIL L. WOODS, P.E.
P.E. LICENSE NUMBER 4524
TRANSYSTEMS CORPORATION CONSULTANTS
200 EAST ROBINSON STREET, SUITE 600
ORLANDO, FL 32801
CERTIFICATE OF AUTHORIZATION: 7503

PRELIMINARY CONCEPT PLAN




LEGEND

TRAIL	
UNPAVED SHLDR	
LIMITS OF CONSTRUCTION	
PROPOSED/EXISTING RIGHT OF WAY	
PROPERTY LINES	
DITCH BOTTOM	

DRAFT - 2020-05-18

REVISIONS				GAIL L. WOODS, P.E. P.E. LICENSE NUMBER 4524 TRANSYSTEMS CORPORATION CONSULTANTS 200 EAST ROBINSON STREET, SUITE 600 ORLANDO, FL 32801 CERTIFICATE OF AUTHORIZATION: 7503	STATE OF FLORIDA DEPARTMENT OF TRANSPORTATION			<i>PRELIMINARY CONCEPT PLAN</i>	SHEET NO. 81
DATE	DESCRIPTION	DATE	DESCRIPTION		ROAD NO.	COUNTY	FINANCIAL PROJECT ID		
					CR 673	SUMTER	435471-1-22-01		

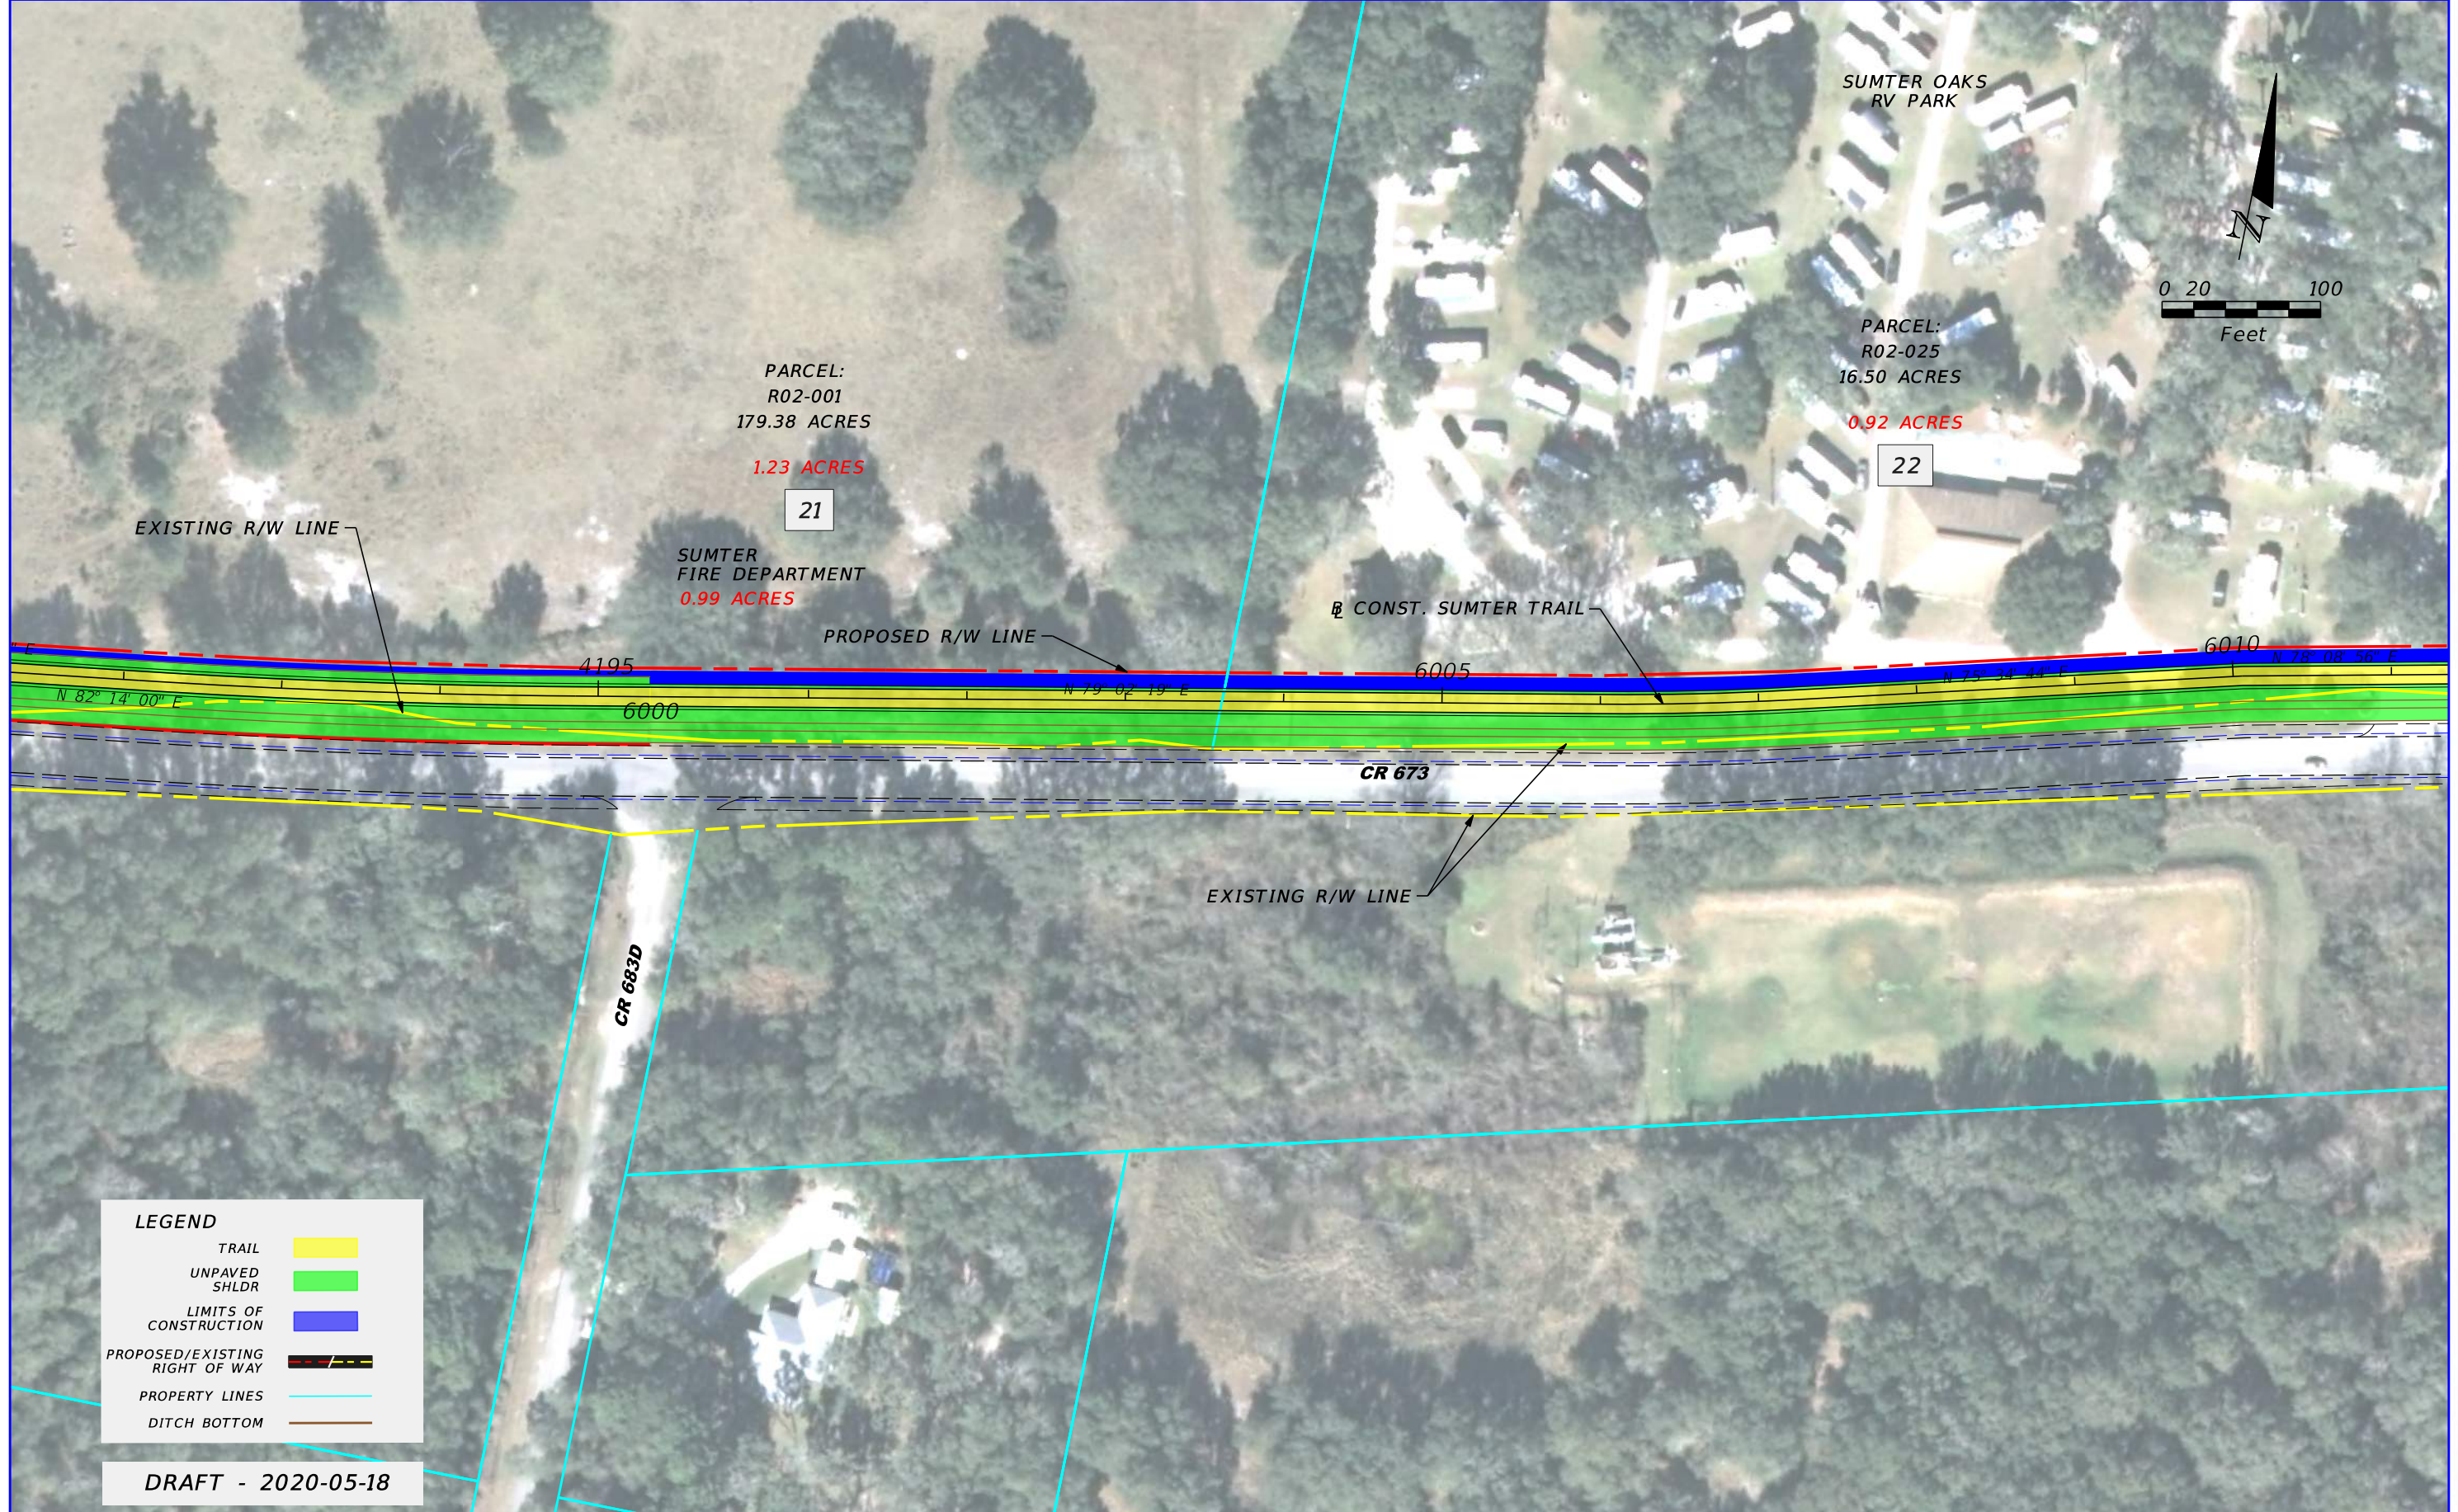


LEGEND

TRAIL	
UNPAVED SHLDR	
LIMITS OF CONSTRUCTION	
PROPOSED/EXISTING RIGHT OF WAY	
PROPERTY LINES	
DITCH BOTTOM	

DRAFT - 2020-05-18

REVISIONS				GAIL L. WOODS, P.E. P.E. LICENSE NUMBER 4524 TRANSYSTEMS CORPORATION CONSULTANTS 200 EAST ROBINSON STREET, SUITE 600 ORLANDO, FL 32801 CERTIFICATE OF AUTHORIZATION: 7503	STATE OF FLORIDA DEPARTMENT OF TRANSPORTATION			SHEET NO. 82
DATE	DESCRIPTION	DATE	DESCRIPTION		ROAD NO.	COUNTY	FINANCIAL PROJECT ID	
					CR 673	SUMTER	435471-1-22-01	PRELIMINARY CONCEPT PLAN

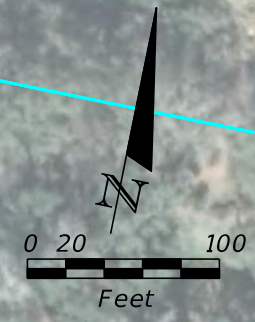

PARCEL:
R02-025
16.50 ACRES

0.92 ACRES

22

PARCEL:
R02-014
11.62 ACRES

1.02 ACRES

23

PROPOSED R/W LINE

CONST. SUMTER TRAIL

6015

6020

6025

N 78° 08' 56" E

N 76° 35' 37" E

N 77° 10' 41" E

N 80° 52' 30" E

N 78° 29' 20" E


CR 673

EXISTING R/W LINE

LEGEND	
TRAIL	
UNPAVED SHLDR	
LIMITS OF CONSTRUCTION	
PROPOSED/EXISTING RIGHT OF WAY	
PROPERTY LINES	
DITCH BOTTOM	

DRAFT - 2020-05-18

REVISIONS				GAIL L. WOODS, P.E. P.E. LICENSE NUMBER 4524 TRANSYSTEMS CORPORATION CONSULTANTS 200 EAST ROBINSON STREET, SUITE 600 ORLANDO, FL 32801 CERTIFICATE OF AUTHORIZATION: 7503	STATE OF FLORIDA DEPARTMENT OF TRANSPORTATION			PRELIMINARY CONCEPT PLAN	SHEET NO.
DATE	DESCRIPTION	DATE	DESCRIPTION		ROAD NO.	COUNTY	FINANCIAL PROJECT ID		
					CR 673	SUMTER	435471-1-22-01		83

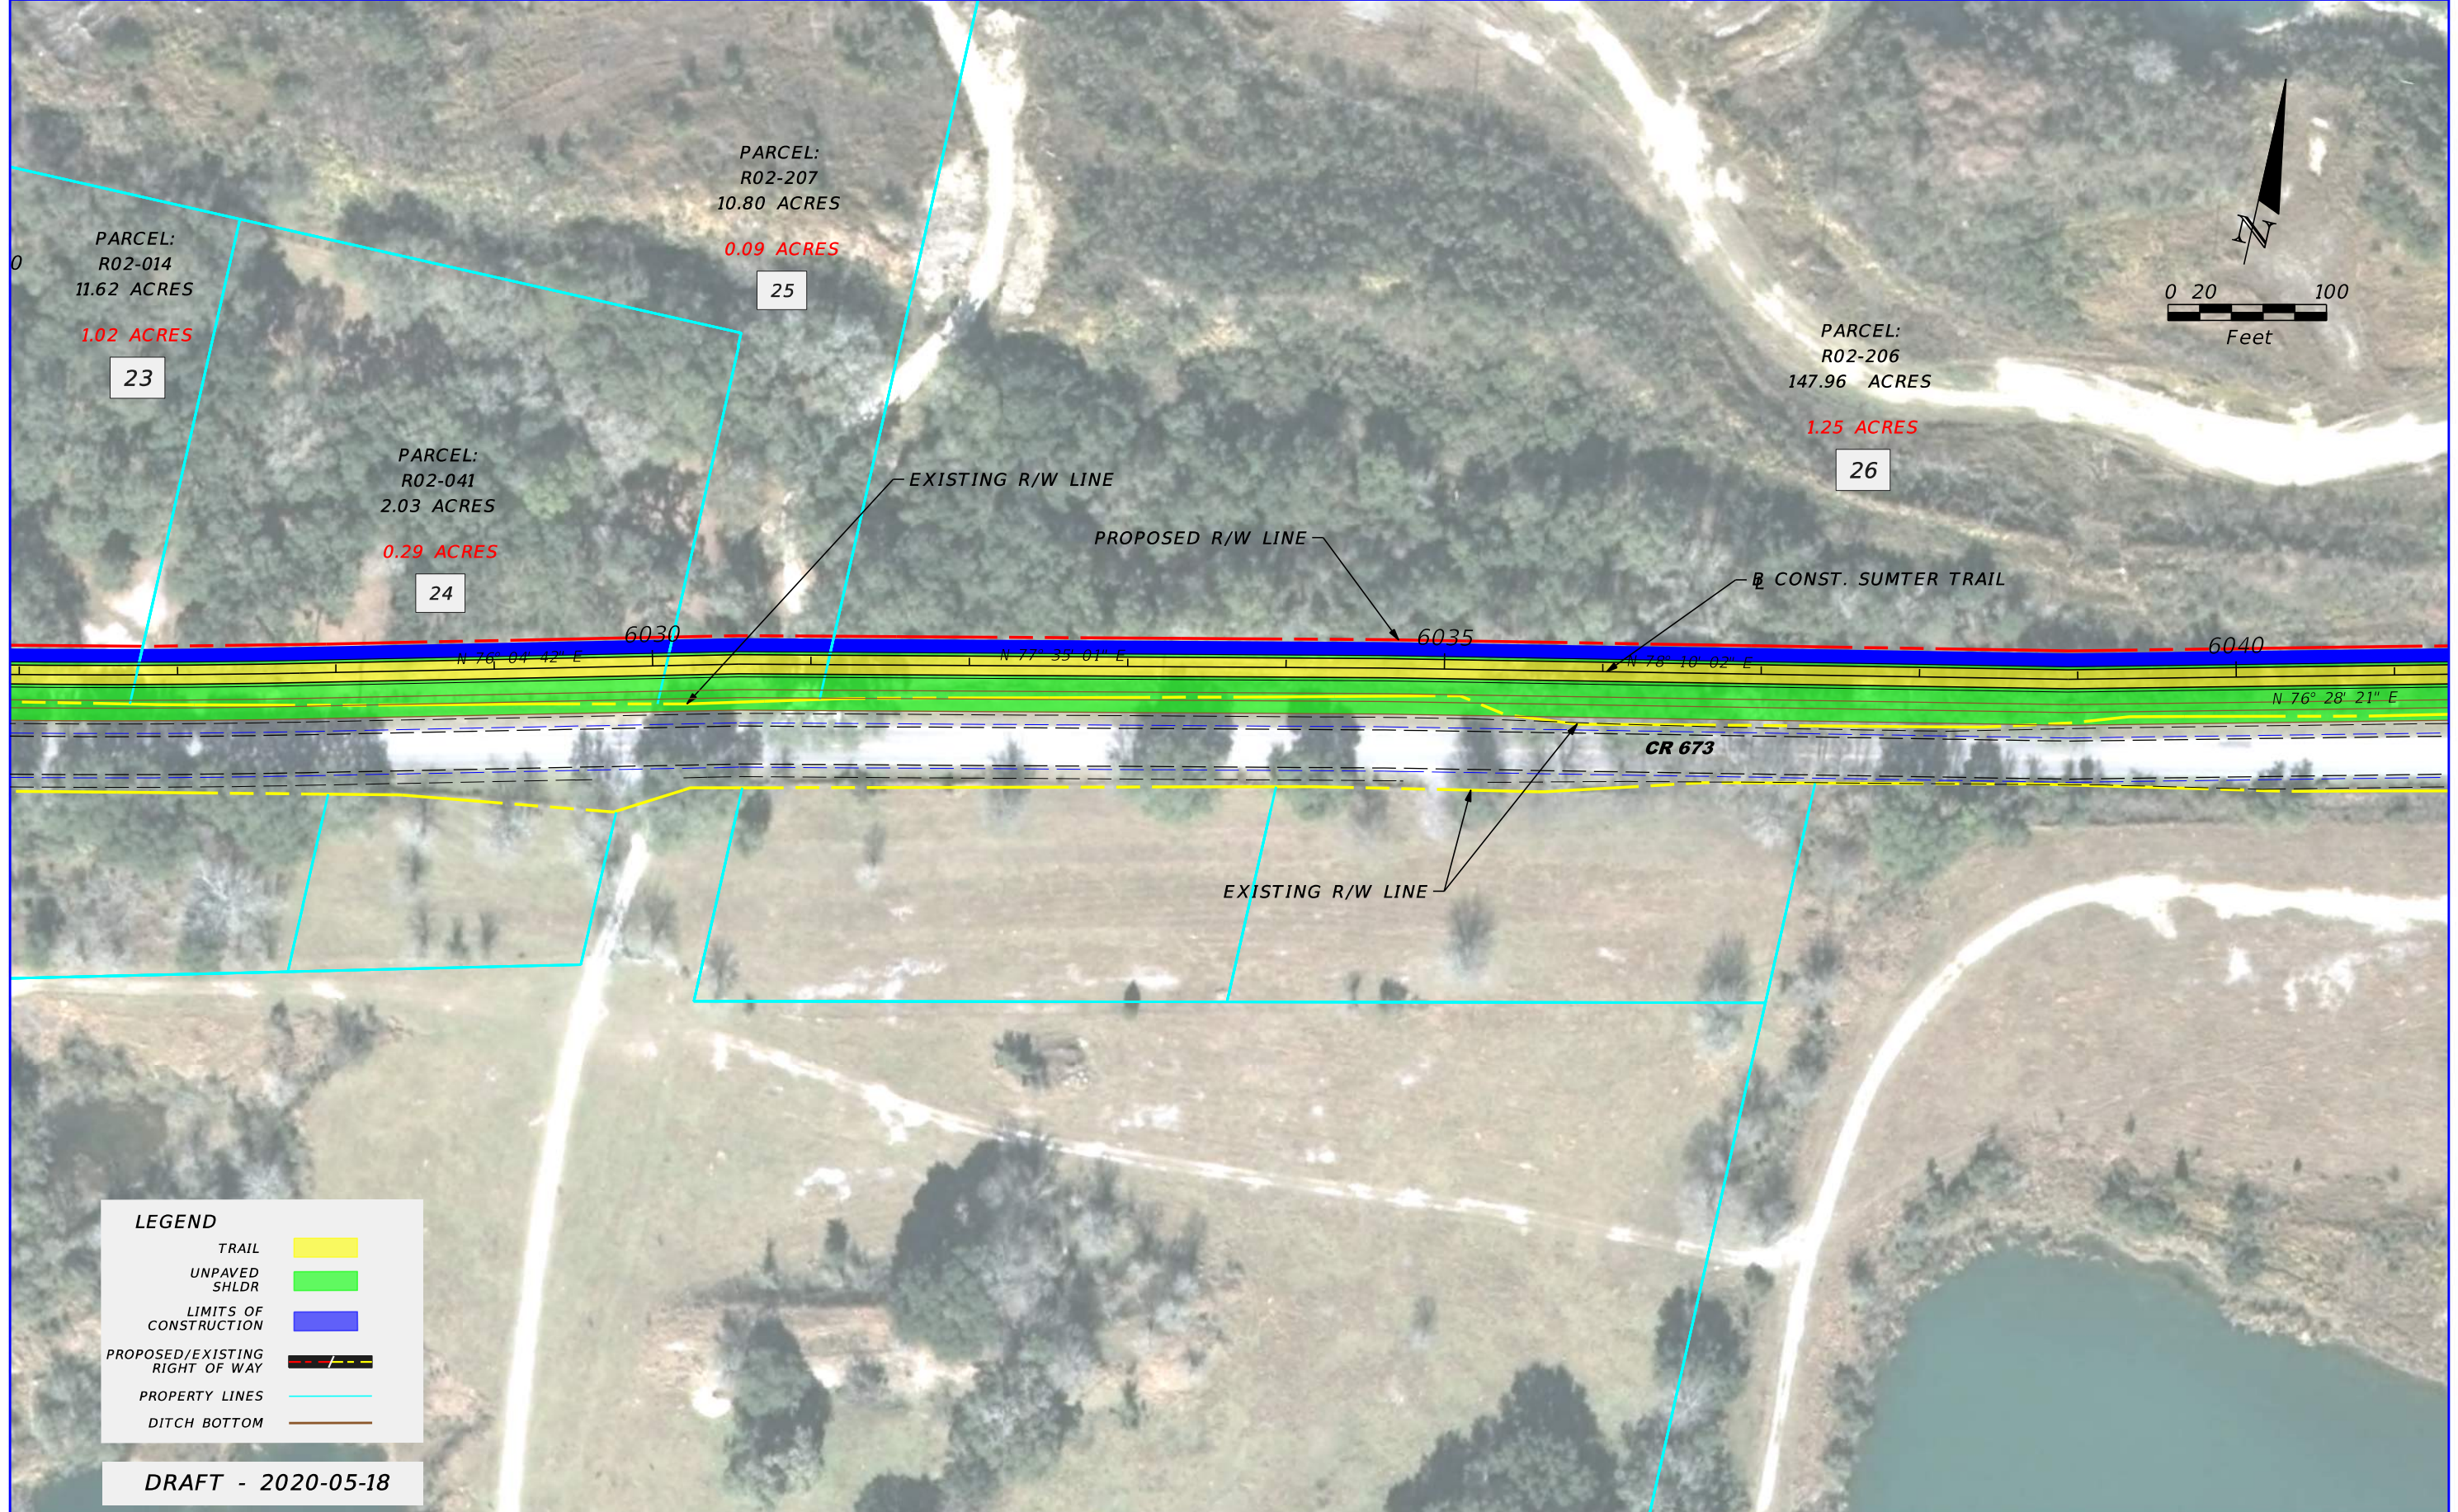

LEGEND

TRAIL	
UNPAVED SHLDR	
LIMITS OF CONSTRUCTION	
PROPOSED/EXISTING RIGHT OF WAY	
PROPERTY LINES	
DITCH BOTTOM	

DRAFT - 2020-05-18

<table border="1"> <thead> <tr> <th colspan="2">REVISIONS</th> <th>DATE</th> <th>DESCRIPTION</th> </tr> </thead> <tbody> <tr> <td> </td> <td> </td> <td> </td> <td> </td> </tr> </tbody> </table>				REVISIONS		DATE	DESCRIPTION					GAIL L. WOODS, P.E. P.E. LICENSE NUMBER 4524 TRANSYSTEMS CORPORATION CONSULTANTS 200 EAST ROBINSON STREET, SUITE 600 ORLANDO, FL 32801 CERTIFICATE OF AUTHORIZATION: 7503			STATE OF FLORIDA DEPARTMENT OF TRANSPORTATION			PRELIMINARY CONCEPT PLAN	SHEET NO. 84
REVISIONS		DATE	DESCRIPTION																
ROAD NO.		COUNTY		FINANCIAL PROJECT ID															
CR 673		SUMTER		435471-1-22-01															

PARCEL:
R02-206
147.96 ACRES

1.25 ACRES


26

CEMEX - ST. CATHERINE QUARRY

PARCEL:
R01-011
325.99 ACRES

1.57 ACRES

27

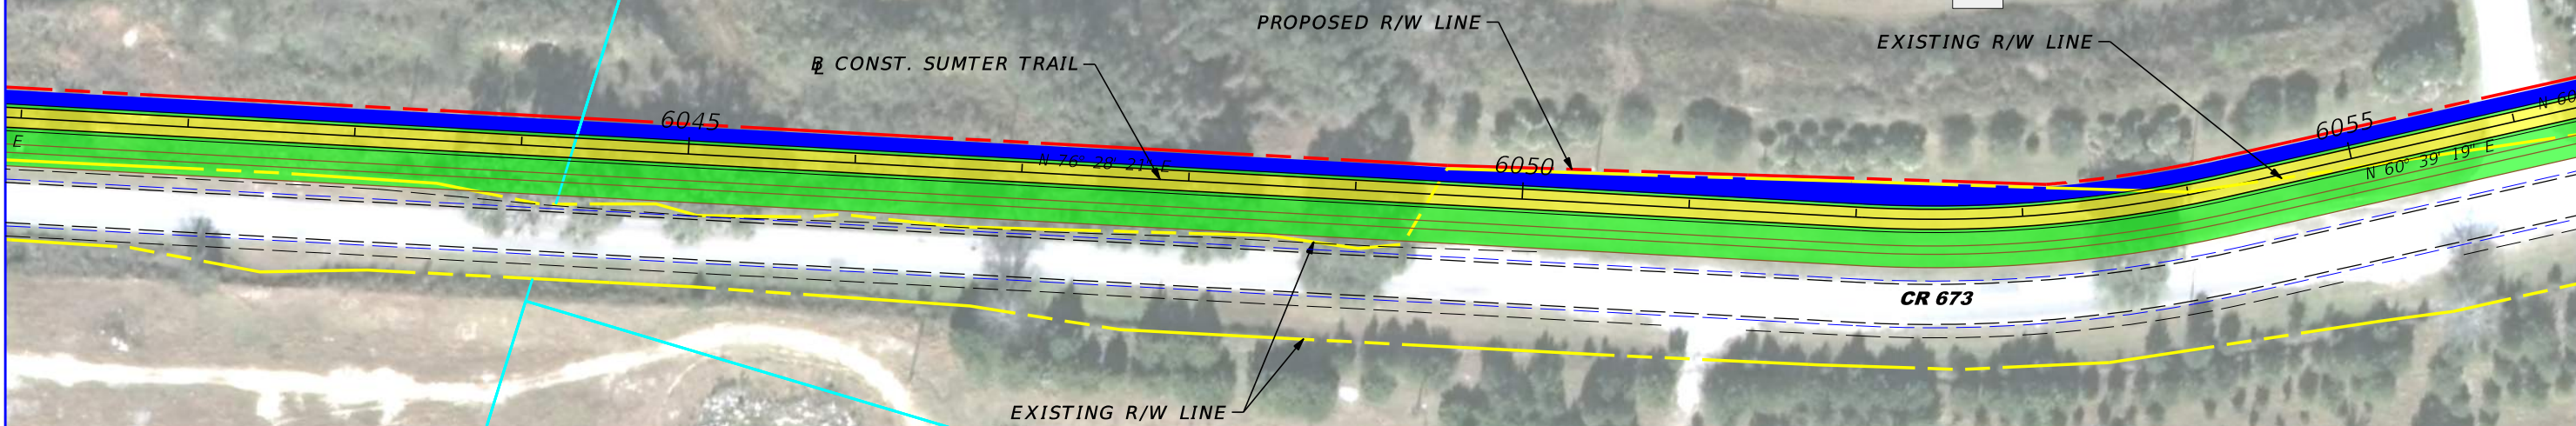


LEGEND

TRAIL	
UNPAVED SHLDR	
LIMITS OF CONSTRUCTION	
PROPOSED/EXISTING RIGHT OF WAY	
PROPERTY LINES	
DITCH BOTTOM	

DRAFT - 2020-05-18

REVISIONS				GAIL L. WOODS, P.E. P.E. LICENSE NUMBER 4524 TRANSYSTEMS CORPORATION CONSULTANTS 200 EAST ROBINSON STREET, SUITE 600 ORLANDO, FL 32801 CERTIFICATE OF AUTHORIZATION: 7503	STATE OF FLORIDA DEPARTMENT OF TRANSPORTATION			PRELIMINARY CONCEPT PLAN	SHEET NO. 85
DATE	DESCRIPTION	DATE	DESCRIPTION		ROAD NO.	COUNTY	FINANCIAL PROJECT ID		
					CR 673	SUMTER	435471-1-22-01		

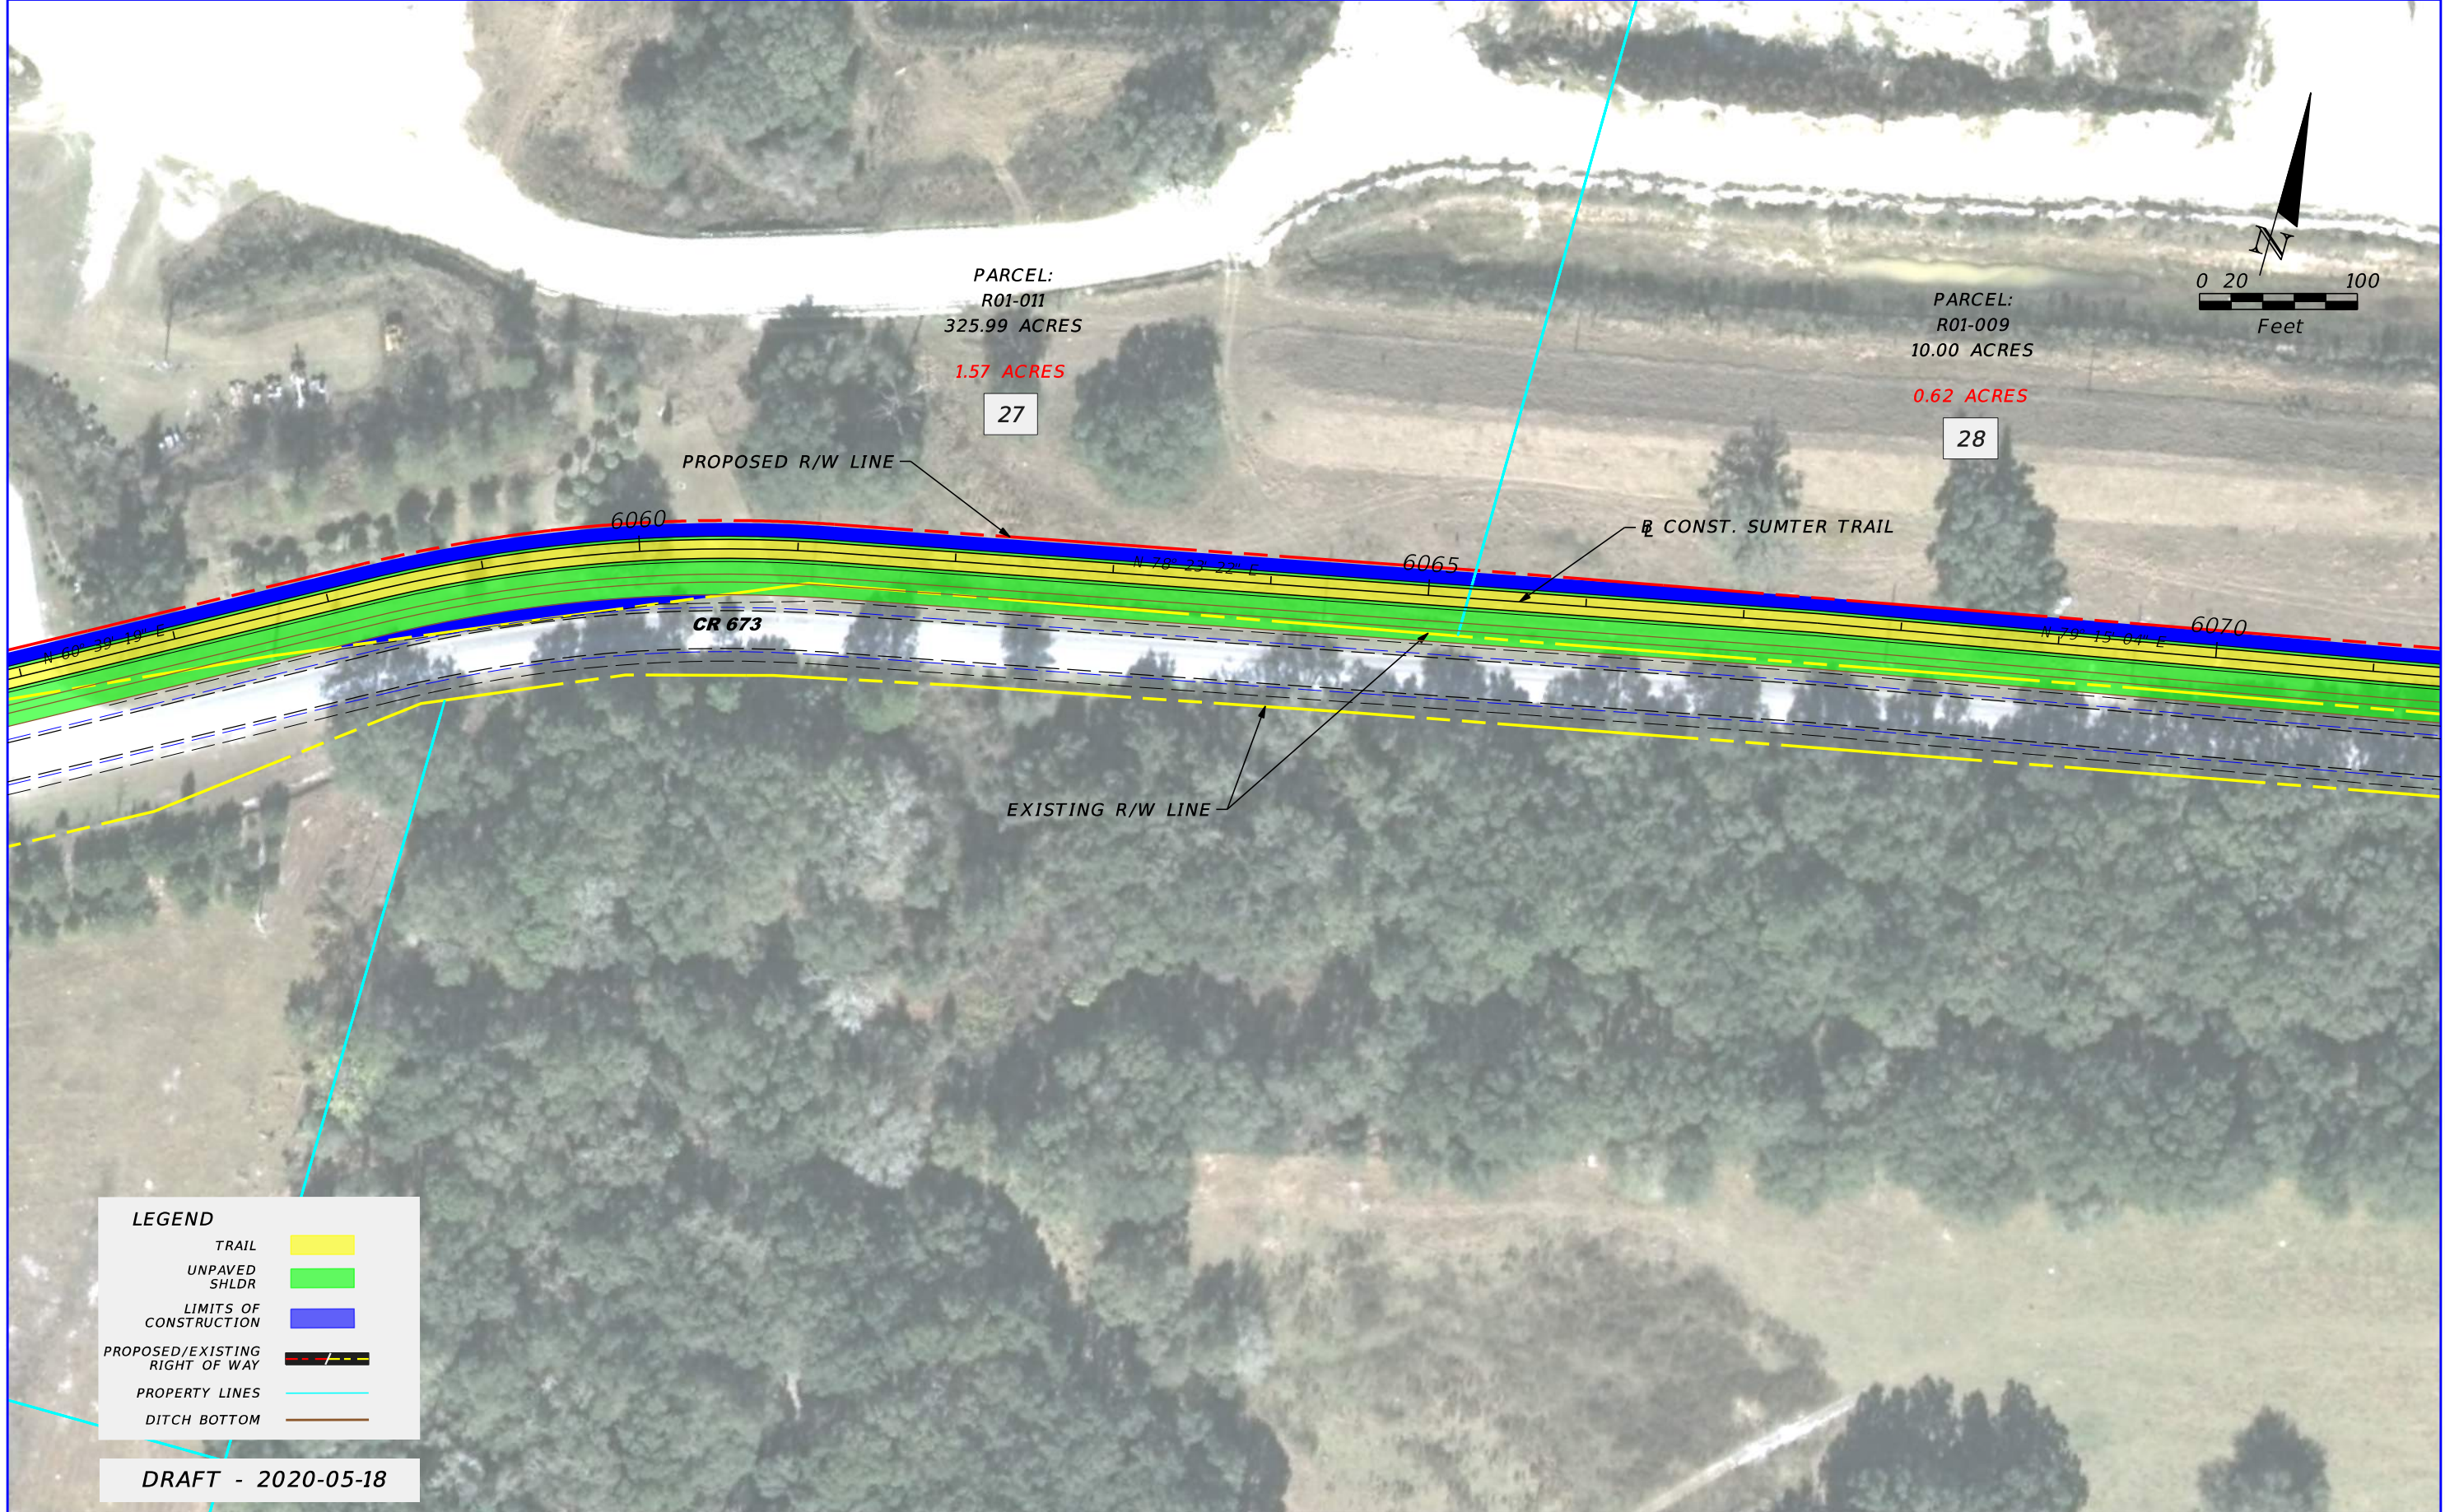

LEGEND

TRAIL	
UNPAVED SHLDR	
LIMITS OF CONSTRUCTION	
PROPOSED/EXISTING RIGHT OF WAY	
PROPERTY LINES	
DITCH BOTTOM	

DRAFT - 2020-05-18

<table border="1"> <thead> <tr> <th colspan="2">REVISIONS</th> </tr> <tr> <th>DATE</th> <th>DESCRIPTION</th> </tr> </thead> <tbody> <tr> <td> </td> <td> </td> </tr> </tbody> </table>				REVISIONS		DATE	DESCRIPTION			GAIL L. WOODS, P.E. P.E. LICENSE NUMBER 4524 TRANSYSTEMS CORPORATION CONSULTANTS 200 EAST ROBINSON STREET, SUITE 600 ORLANDO, FL 32801 CERTIFICATE OF AUTHORIZATION: 7503		STATE OF FLORIDA DEPARTMENT OF TRANSPORTATION		<p><i>PRELIMINARY CONCEPT PLAN</i></p>	SHEET NO. 86
REVISIONS															
DATE	DESCRIPTION														
<table border="1"> <thead> <tr> <th>ROAD NO.</th> <th>COUNTY</th> <th>FINANCIAL PROJECT ID</th> </tr> </thead> <tbody> <tr> <td>CR 673</td> <td>SUMTER</td> <td>435471-1-22-01</td> </tr> </tbody> </table>		ROAD NO.	COUNTY	FINANCIAL PROJECT ID	CR 673	SUMTER	435471-1-22-01	<table border="1"> <tr> <td>SUSERS</td> <td>SDATES</td> <td>STIMES</td> <td>SFILES</td> </tr> </table>		SUSERS	SDATES	STIMES	SFILES		
ROAD NO.	COUNTY	FINANCIAL PROJECT ID													
CR 673	SUMTER	435471-1-22-01													
SUSERS	SDATES	STIMES	SFILES												

PARCEL:
R01-009
10.00 ACRES

0.62 ACRES

28

PARCEL:
R01-001
70.56 ACRES


1.29 ACRES

29

PARCEL:
R01-006
11.00 ACRES

0.60 ACRES

30

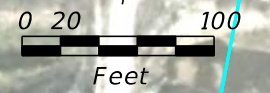

PROPOSED R/W LINE

CONST. SUMTER TRAIL

6075

6080

6085

N 78° 58' 08" E

N 79° 22' 47" E

CR 673

EXISTING R/W LINE

LEGEND

- TRAIL
- UNPAVED SHLDR
- LIMITS OF CONSTRUCTION
- PROPOSED/EXISTING RIGHT OF WAY
- PROPERTY LINES
- DITCH BOTTOM

DRAFT - 2020-05-18

REVISIONS				GAIL L. WOODS, P.E. P.E. LICENSE NUMBER 4524 TRANSYSTEMS CORPORATION CONSULTANTS 200 EAST ROBINSON STREET, SUITE 600 ORLANDO, FL 32801 CERTIFICATE OF AUTHORIZATION: 7503	STATE OF FLORIDA DEPARTMENT OF TRANSPORTATION			<i>PRELIMINARY CONCEPT PLAN</i>	SHEET NO.
DATE	DESCRIPTION	DATE	DESCRIPTION		ROAD NO.	COUNTY	FINANCIAL PROJECT ID		87
				CR 673	SUMTER	435471-1-22-01			



LEGEND

TRAIL	
UNPAVED SHLDR	
LIMITS OF CONSTRUCTION	
PROPOSED/EXISTING RIGHT OF WAY	
PROPERTY LINES	
DITCH BOTTOM	



DRAFT - 2020-05-18

REVISIONS				GAIL L. WOODS, P.E. P.E. LICENSE NUMBER 4524 TRANSYSTEMS CORPORATION CONSULTANTS 200 EAST ROBINSON STREET, SUITE 600 ORLANDO, FL 32801 CERTIFICATE OF AUTHORIZATION: 7503	STATE OF FLORIDA DEPARTMENT OF TRANSPORTATION			PRELIMINARY CONCEPT PLAN	SHEET NO.
DATE	DESCRIPTION	DATE	DESCRIPTION		ROAD NO.	COUNTY	FINANCIAL PROJECT ID		88
				CR 673	SUMTER	435471-1-22-01			

PARCEL:
S06-010
21.29 ACRES

1.86 ACRES

31

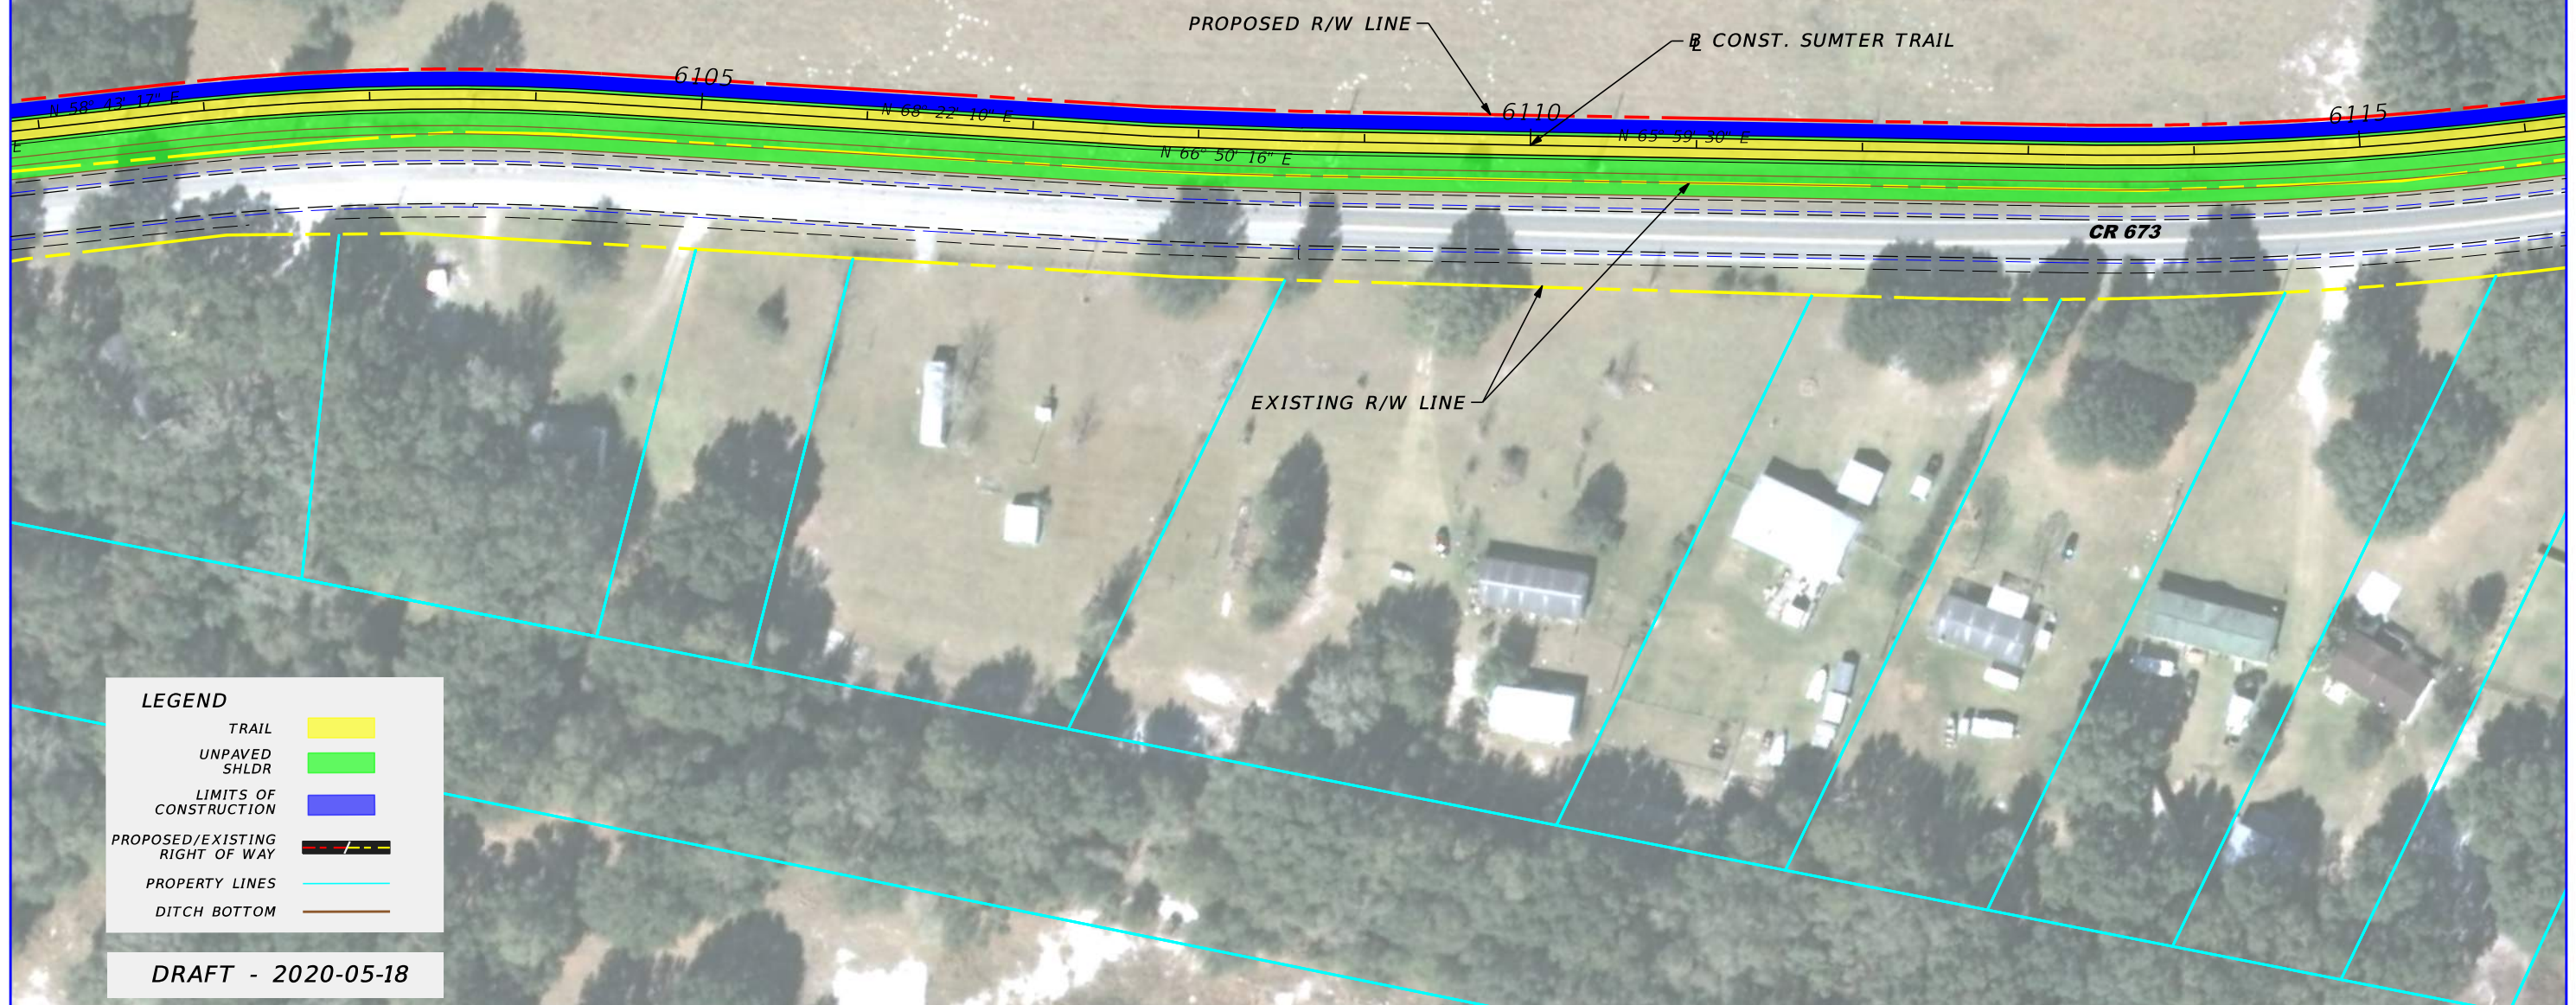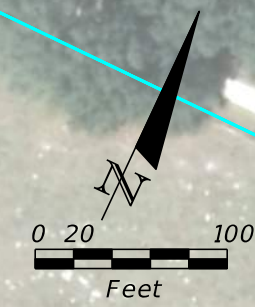


LEGEND

TRAIL	
UNPAVED SHLDR	
LIMITS OF CONSTRUCTION	
PROPOSED/EXISTING RIGHT OF WAY	
PROPERTY LINES	
DITCH BOTTOM	

DRAFT - 2020-05-18

<table border="1"> <thead> <tr> <th colspan="2">REVISIONS</th> <th>DATE</th> <th>DESCRIPTION</th> </tr> </thead> <tbody> <tr> <td> </td> <td> </td> <td> </td> <td> </td> </tr> </tbody> </table>				REVISIONS		DATE	DESCRIPTION					<p>GAIL L. WOODS, P.E. P.E. LICENSE NUMBER 4524 TRANSYSTEMS CORPORATION CONSULTANTS 200 EAST ROBINSON STREET, SUITE 600 ORLANDO, FL 32801 CERTIFICATE OF AUTHORIZATION: 7503</p>		<p>STATE OF FLORIDA DEPARTMENT OF TRANSPORTATION</p> <table border="1"> <tr> <th>ROAD NO.</th> <th>COUNTY</th> <th>FINANCIAL PROJECT ID</th> </tr> <tr> <td>CR 673</td> <td>SUMTER</td> <td>435471-1-22-01</td> </tr> </table>		ROAD NO.	COUNTY	FINANCIAL PROJECT ID	CR 673	SUMTER	435471-1-22-01	<p>PRELIMINARY CONCEPT PLAN</p>		<p>SHEET NO. 89</p>
REVISIONS		DATE	DESCRIPTION																					
ROAD NO.	COUNTY	FINANCIAL PROJECT ID																						
CR 673	SUMTER	435471-1-22-01																						

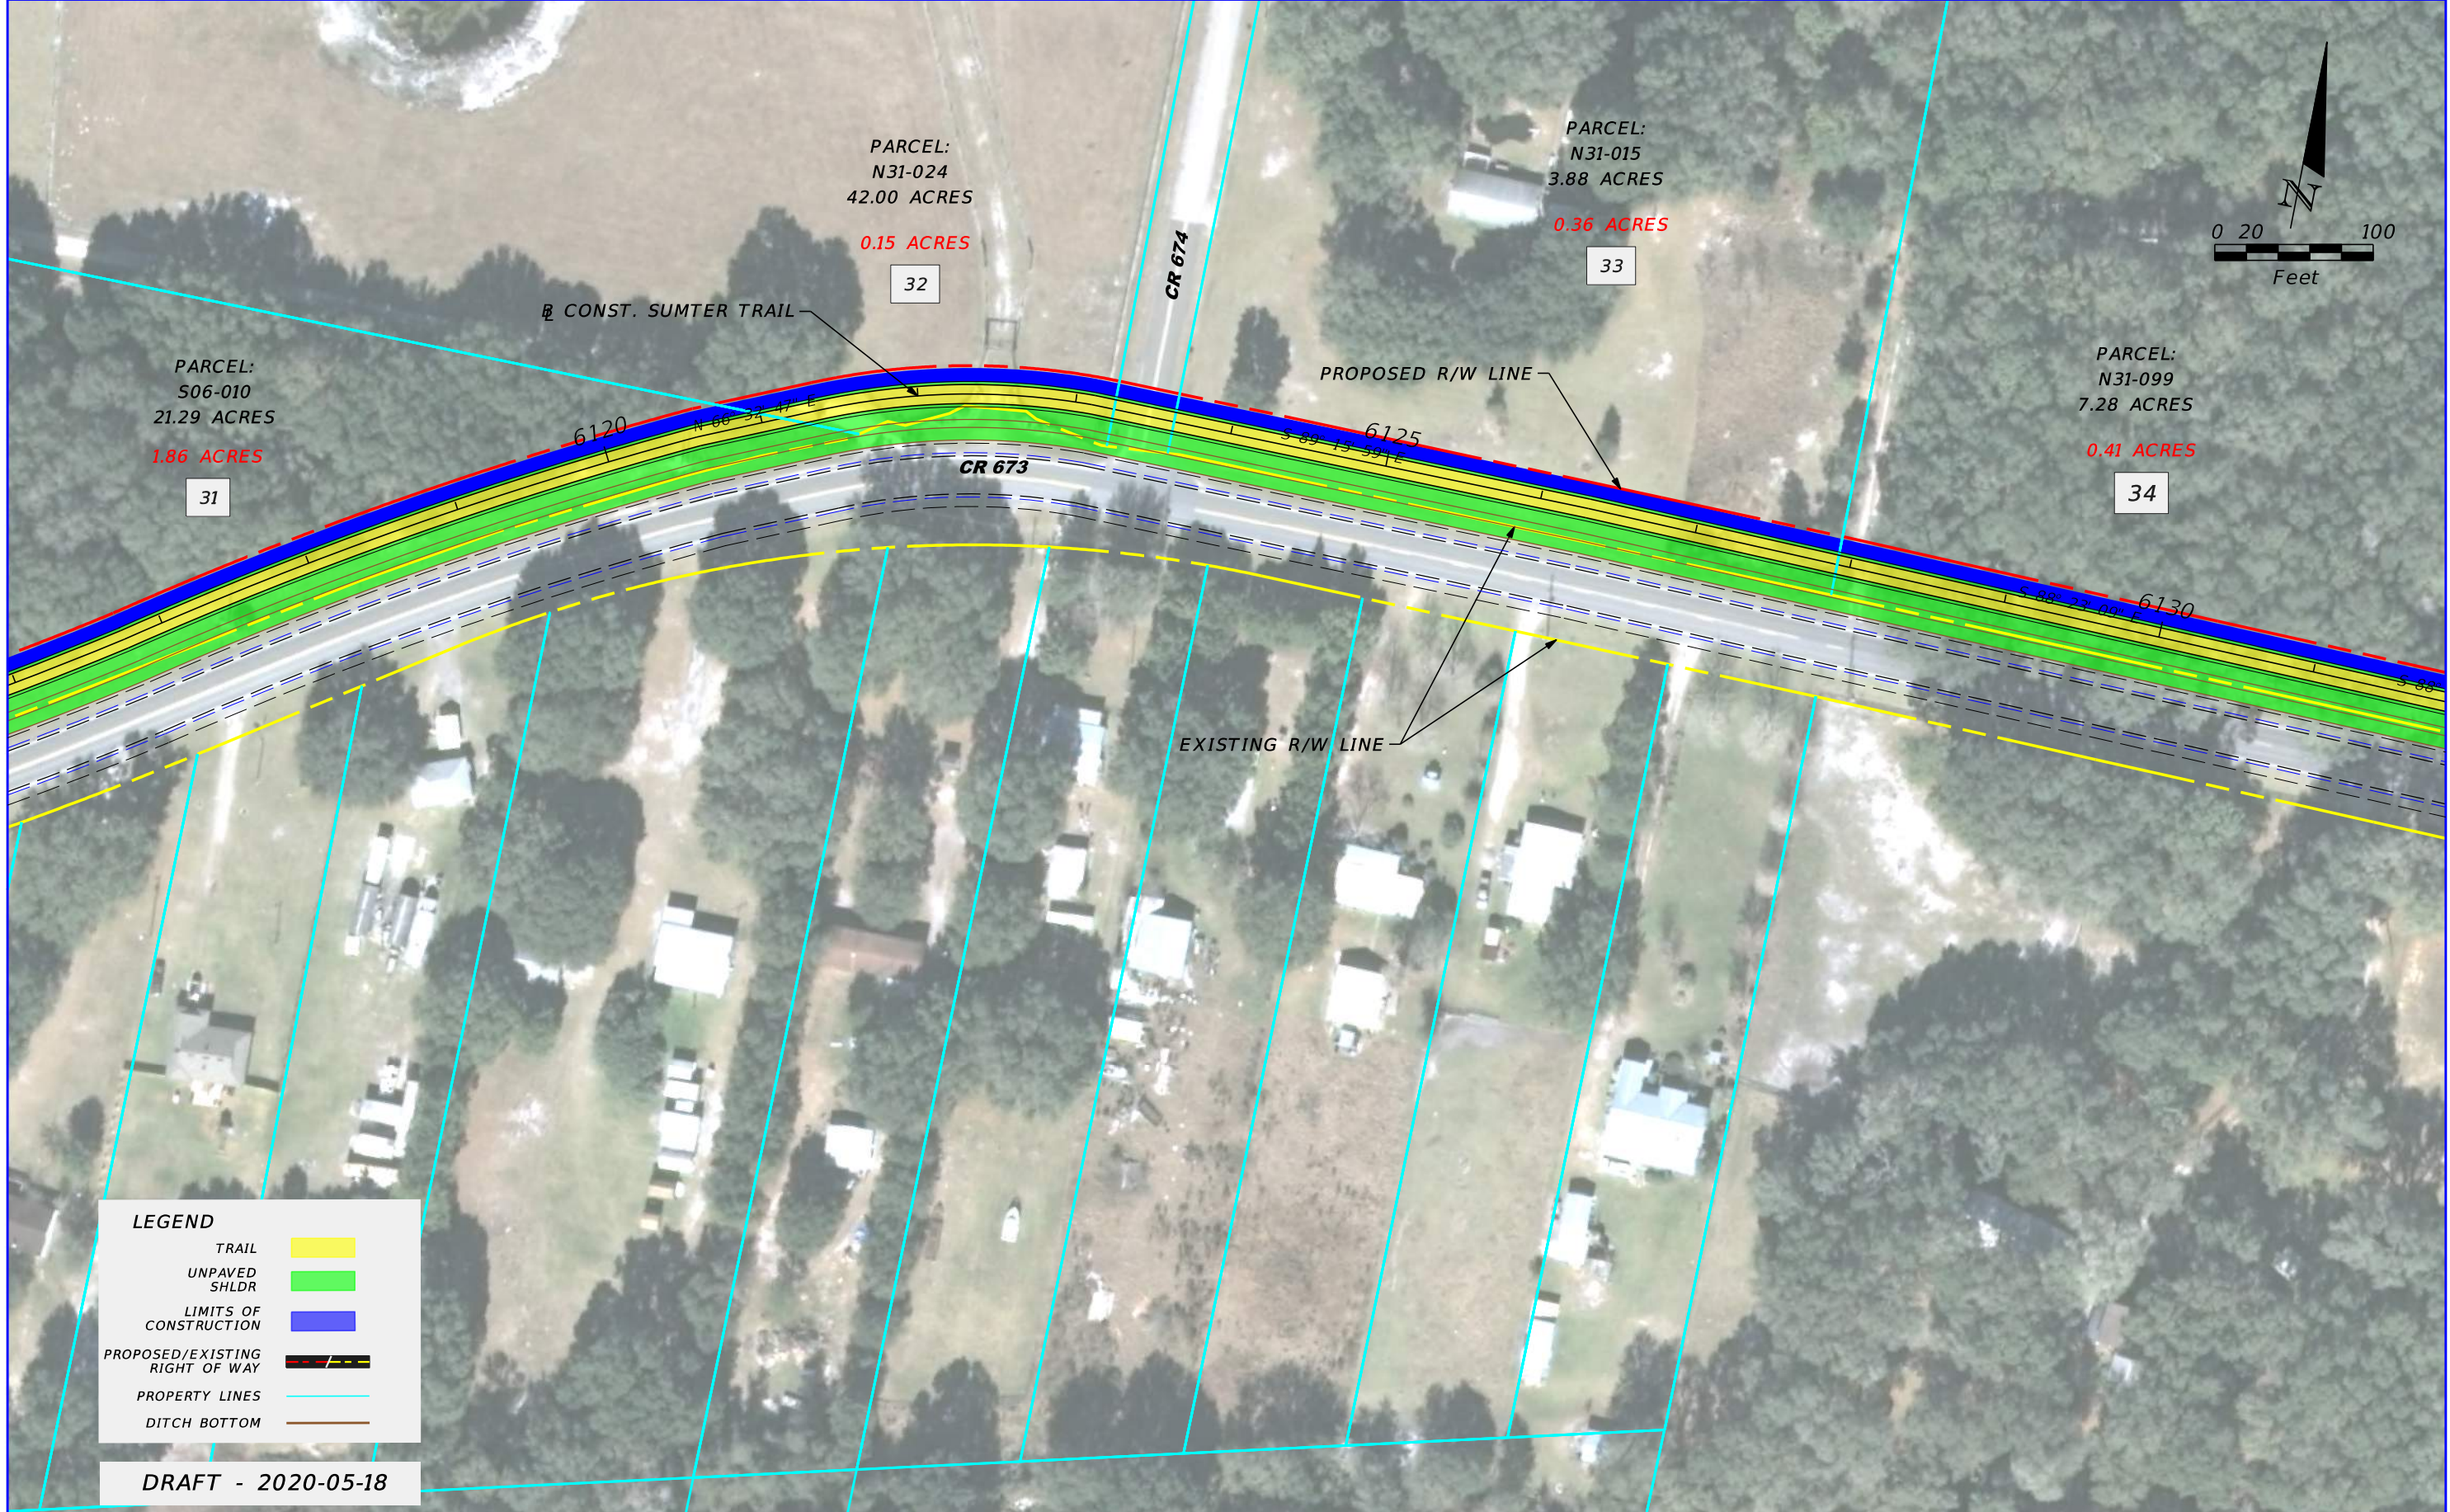


LEGEND

TRAIL	
UNPAVED SHLDR	
LIMITS OF CONSTRUCTION	
PROPOSED/EXISTING RIGHT OF WAY	
PROPERTY LINES	
DITCH BOTTOM	

DRAFT - 2020-05-18

DATE		REVISIONS		GAIL L. WOODS, P.E. P.E. LICENSE NUMBER 4524 TRANSYSTEMS CORPORATION CONSULTANTS 200 EAST ROBINSON STREET, SUITE 600 ORLANDO, FL 32801 CERTIFICATE OF AUTHORIZATION: 7503	STATE OF FLORIDA DEPARTMENT OF TRANSPORTATION		PRELIMINARY CONCEPT PLAN	SHEET NO.
DATE	DESCRIPTION	DATE	DESCRIPTION		ROAD NO.	COUNTY		FINANCIAL PROJECT ID
					CR 673	SUMTER	435471-1-22-01	

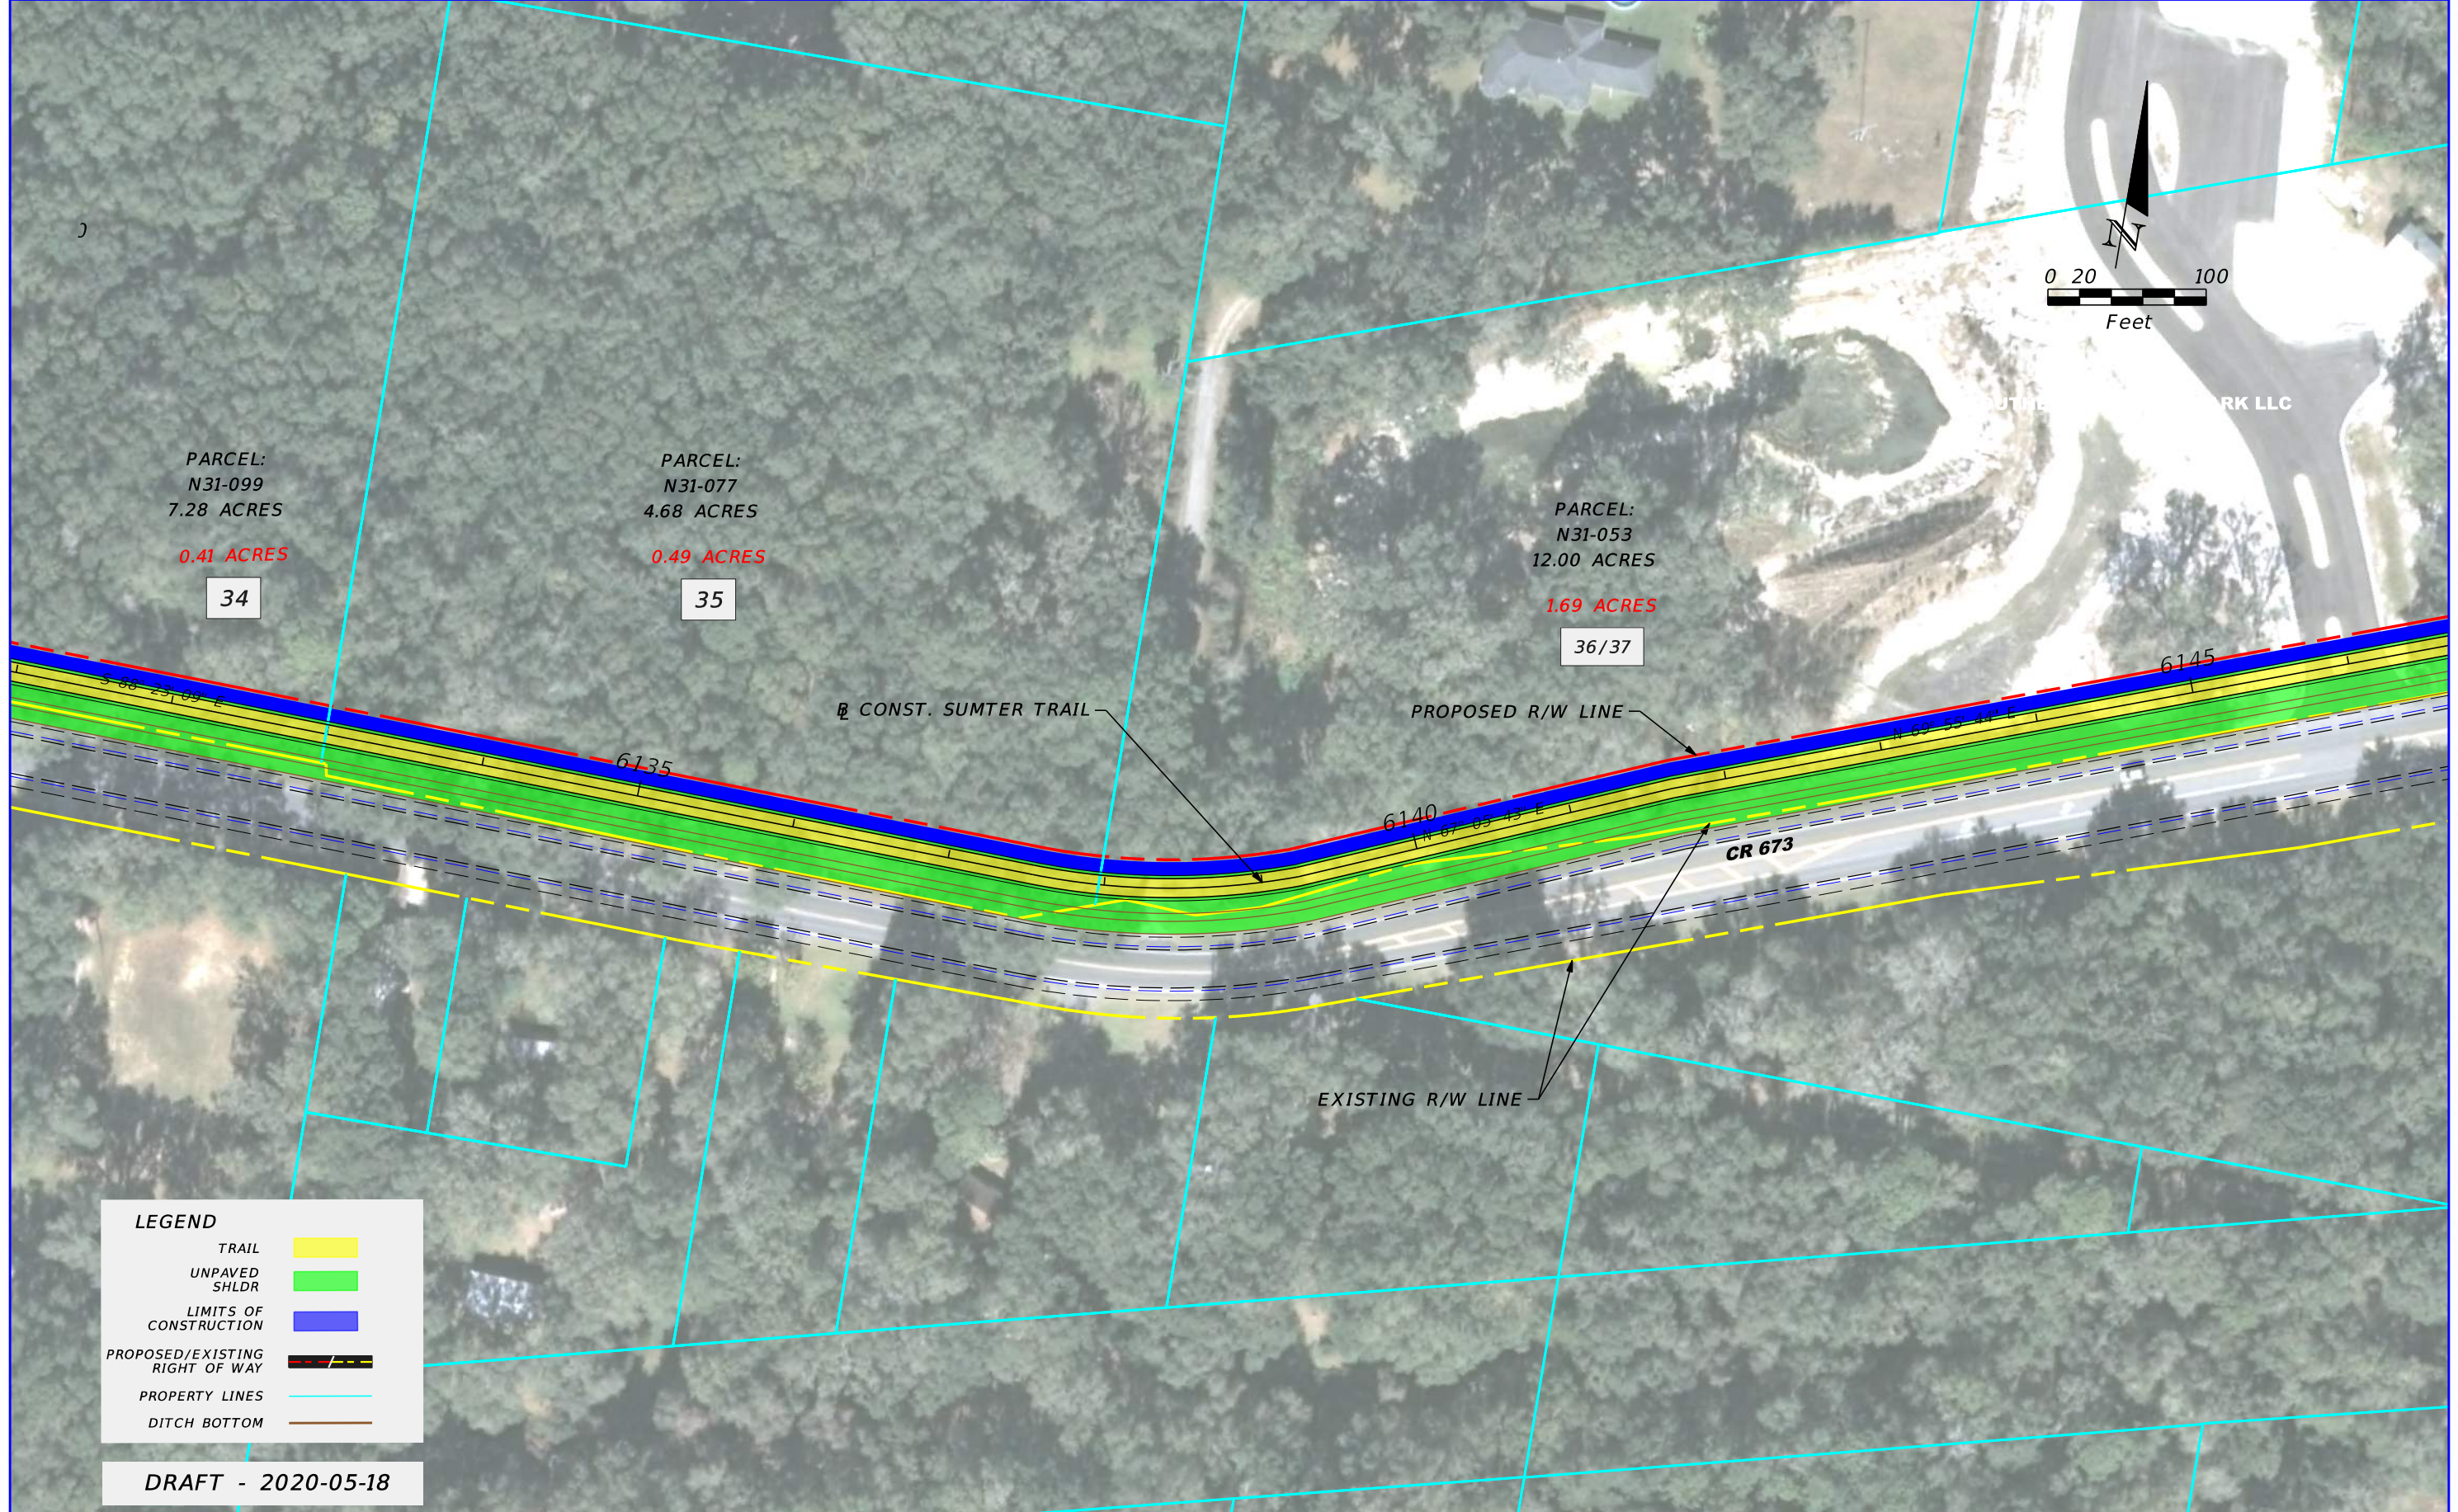


LEGEND

TRAIL	
UNPAVED SHLDR	
LIMITS OF CONSTRUCTION	
PROPOSED/EXISTING RIGHT OF WAY	
PROPERTY LINES	
DITCH BOTTOM	

DRAFT - 2020-05-18

DATE		DESCRIPTION		DATE		DESCRIPTION		GAIL L. WOODS, P.E. P.E. LICENSE NUMBER 4524 TRANSYSTEMS CORPORATION CONSULTANTS 200 EAST ROBINSON STREET, SUITE 600 ORLANDO, FL 32801 CERTIFICATE OF AUTHORIZATION: 7503	STATE OF FLORIDA DEPARTMENT OF TRANSPORTATION			PRELIMINARY CONCEPT PLAN	SHEET NO.
									ROAD NO.	COUNTY	FINANCIAL PROJECT ID		
									CR 673	SUMTER	435471-1-22-01		

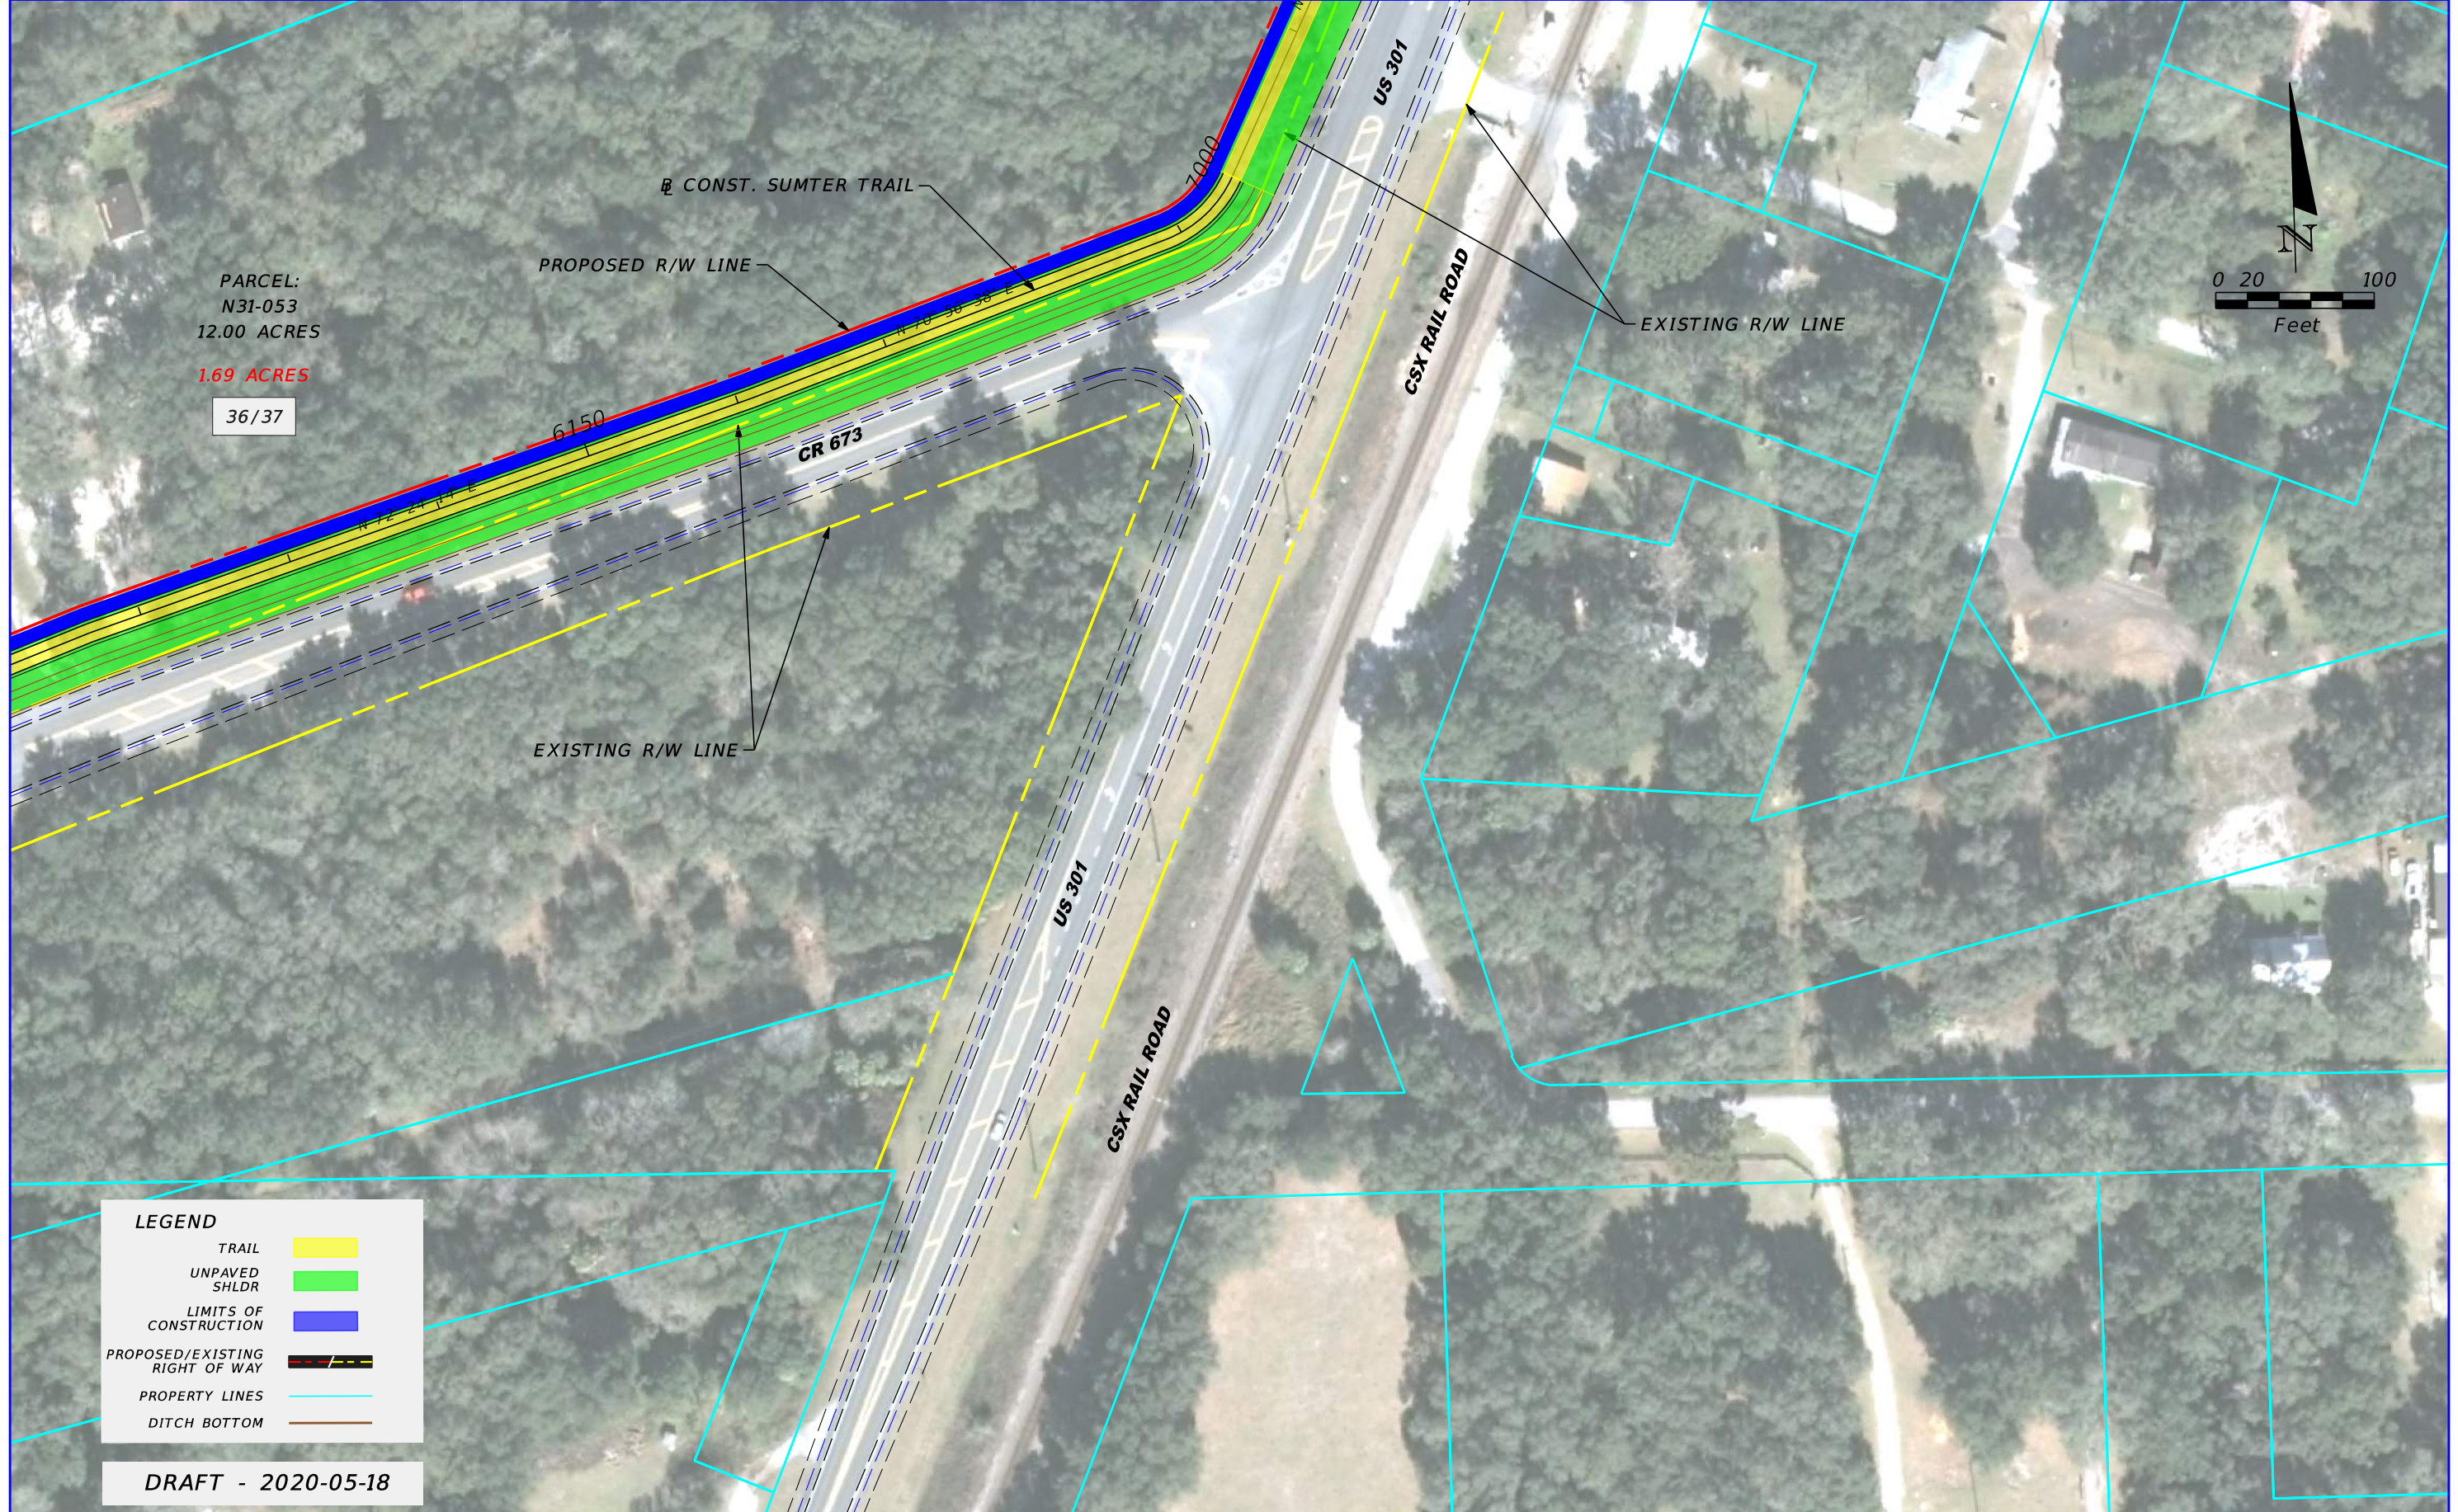

PARCEL:
N31-053
12.00 ACRES

1.69 ACRES

36/37


LEGEND

TRAIL	
UNPAVED SHLDR	
LIMITS OF CONSTRUCTION	
PROPOSED/EXISTING RIGHT OF WAY	
PROPERTY LINES	
DITCH BOTTOM	

DRAFT - 2020-05-18

REVISIONS				STATE OF FLORIDA DEPARTMENT OF TRANSPORTATION			PRELIMINARY CONCEPT PLAN	SHEET NO. 92
DATE	DESCRIPTION	DATE	DESCRIPTION	ROAD NO.	COUNTY	FINANCIAL PROJECT ID		
				CR 673	SUMTER	435471-1-22-01		

GAIL L. WOODS, P.E.
P.E. LICENSE NUMBER 4524
TRANSYSTEMS CORPORATION CONSULTANTS
200 EAST ROBINSON STREET, SUITE 600
ORLANDO, FL 32801
CERTIFICATE OF AUTHORIZATION: 7503

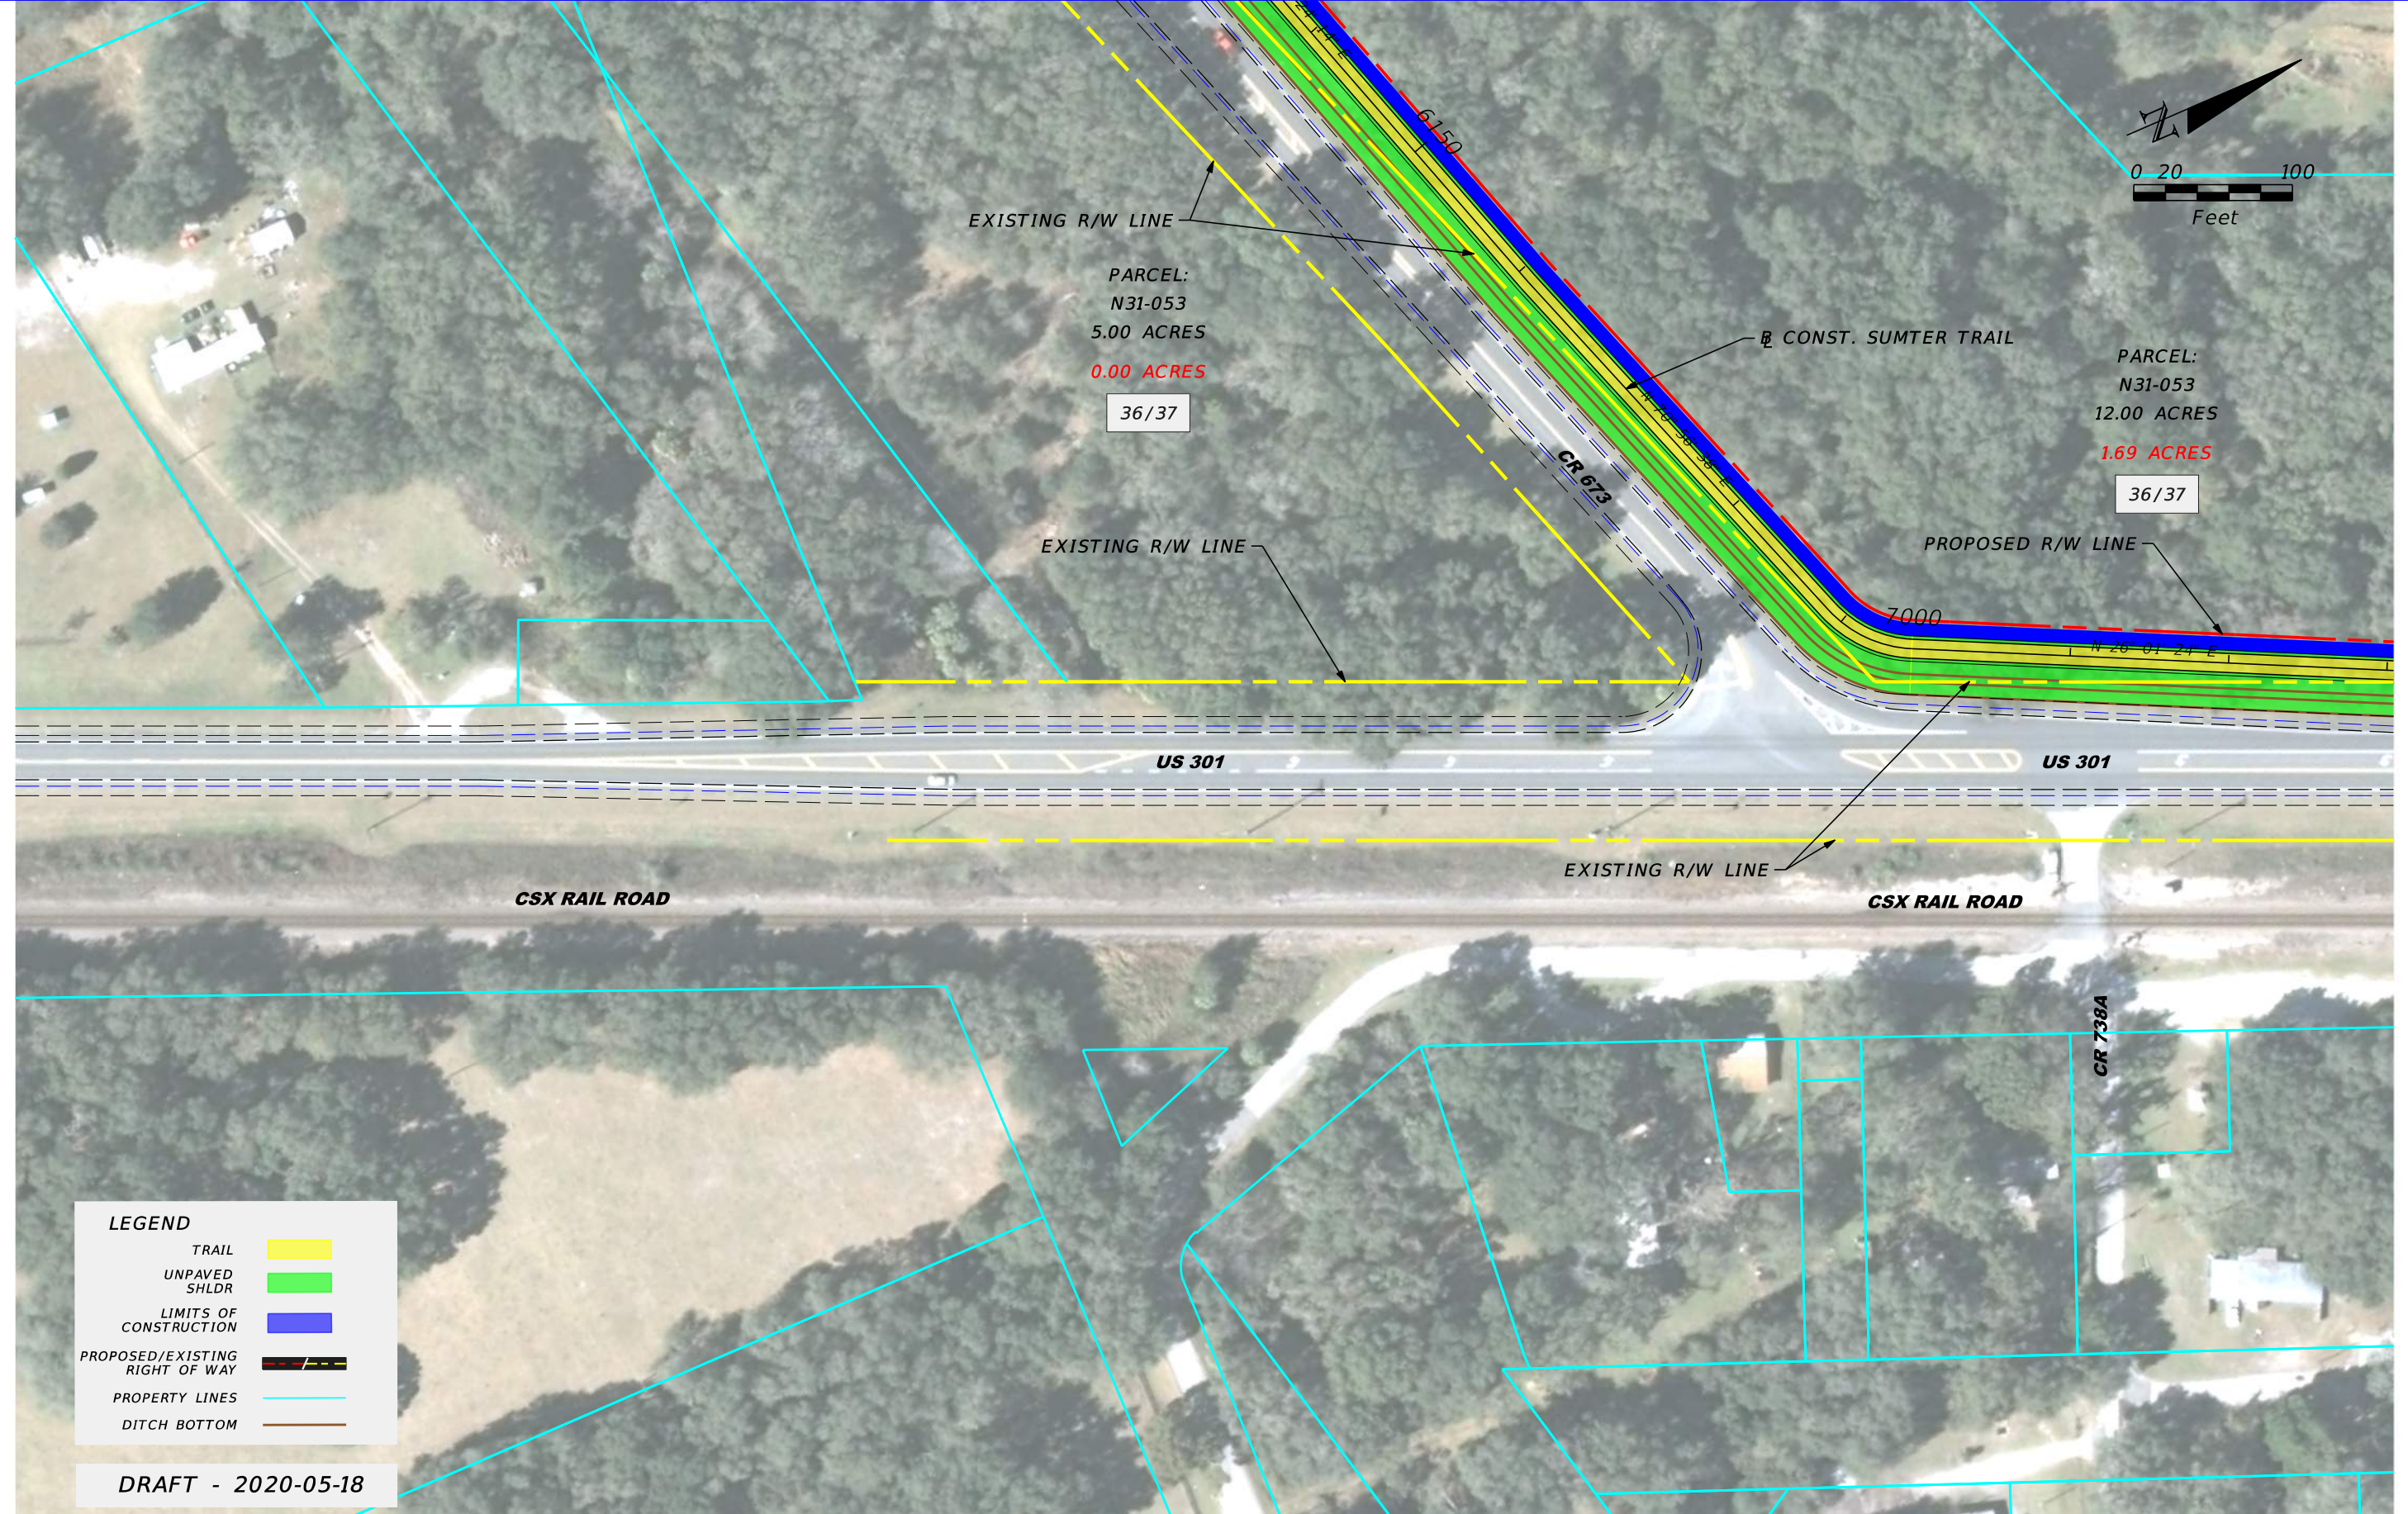

LEGEND

TRAIL	
UNPAVED SHLDR	
LIMITS OF CONSTRUCTION	
PROPOSED/EXISTING RIGHT OF WAY	
PROPERTY LINES	
DITCH BOTTOM	


DRAFT - 2020-05-18

<table border="1"> <thead> <tr> <th colspan="2">REVISIONS</th> </tr> <tr> <th>DATE</th> <th>DESCRIPTION</th> </tr> </thead> <tbody> <tr> <td> </td> <td> </td> </tr> </tbody> </table>		REVISIONS		DATE	DESCRIPTION			<p>GAIL L. WOODS, P.E. P.E. LICENSE NUMBER 4524 TRANSYSTEMS CORPORATION CONSULTANTS 200 EAST ROBINSON STREET, SUITE 600 ORLANDO, FL 32801 CERTIFICATE OF AUTHORIZATION: 7503</p>	<p>STATE OF FLORIDA DEPARTMENT OF TRANSPORTATION</p> <table border="1"> <tr> <th>ROAD NO.</th> <th>COUNTY</th> <th>FINANCIAL PROJECT ID</th> </tr> <tr> <td>US 301</td> <td>SUMTER</td> <td>435471-1-22-01</td> </tr> </table>	ROAD NO.	COUNTY	FINANCIAL PROJECT ID	US 301	SUMTER	435471-1-22-01	<p>PRELIMINARY CONCEPT PLAN</p>	<p>SHEET NO. 93</p>
REVISIONS																	
DATE	DESCRIPTION																
ROAD NO.	COUNTY	FINANCIAL PROJECT ID															
US 301	SUMTER	435471-1-22-01															



REVISIONS		GAIL L. WOODS, P.E.		STATE OF FLORIDA			SHEET NO.
DATE	DESCRIPTION	DATE	DESCRIPTION	DEPARTMENT OF TRANSPORTATION			
				ROAD NO.	COUNTY	FINANCIAL PROJECT ID	
				US 301	SUMTER	435471-1-22-01	94

PRELIMINARY CONCEPT PLAN

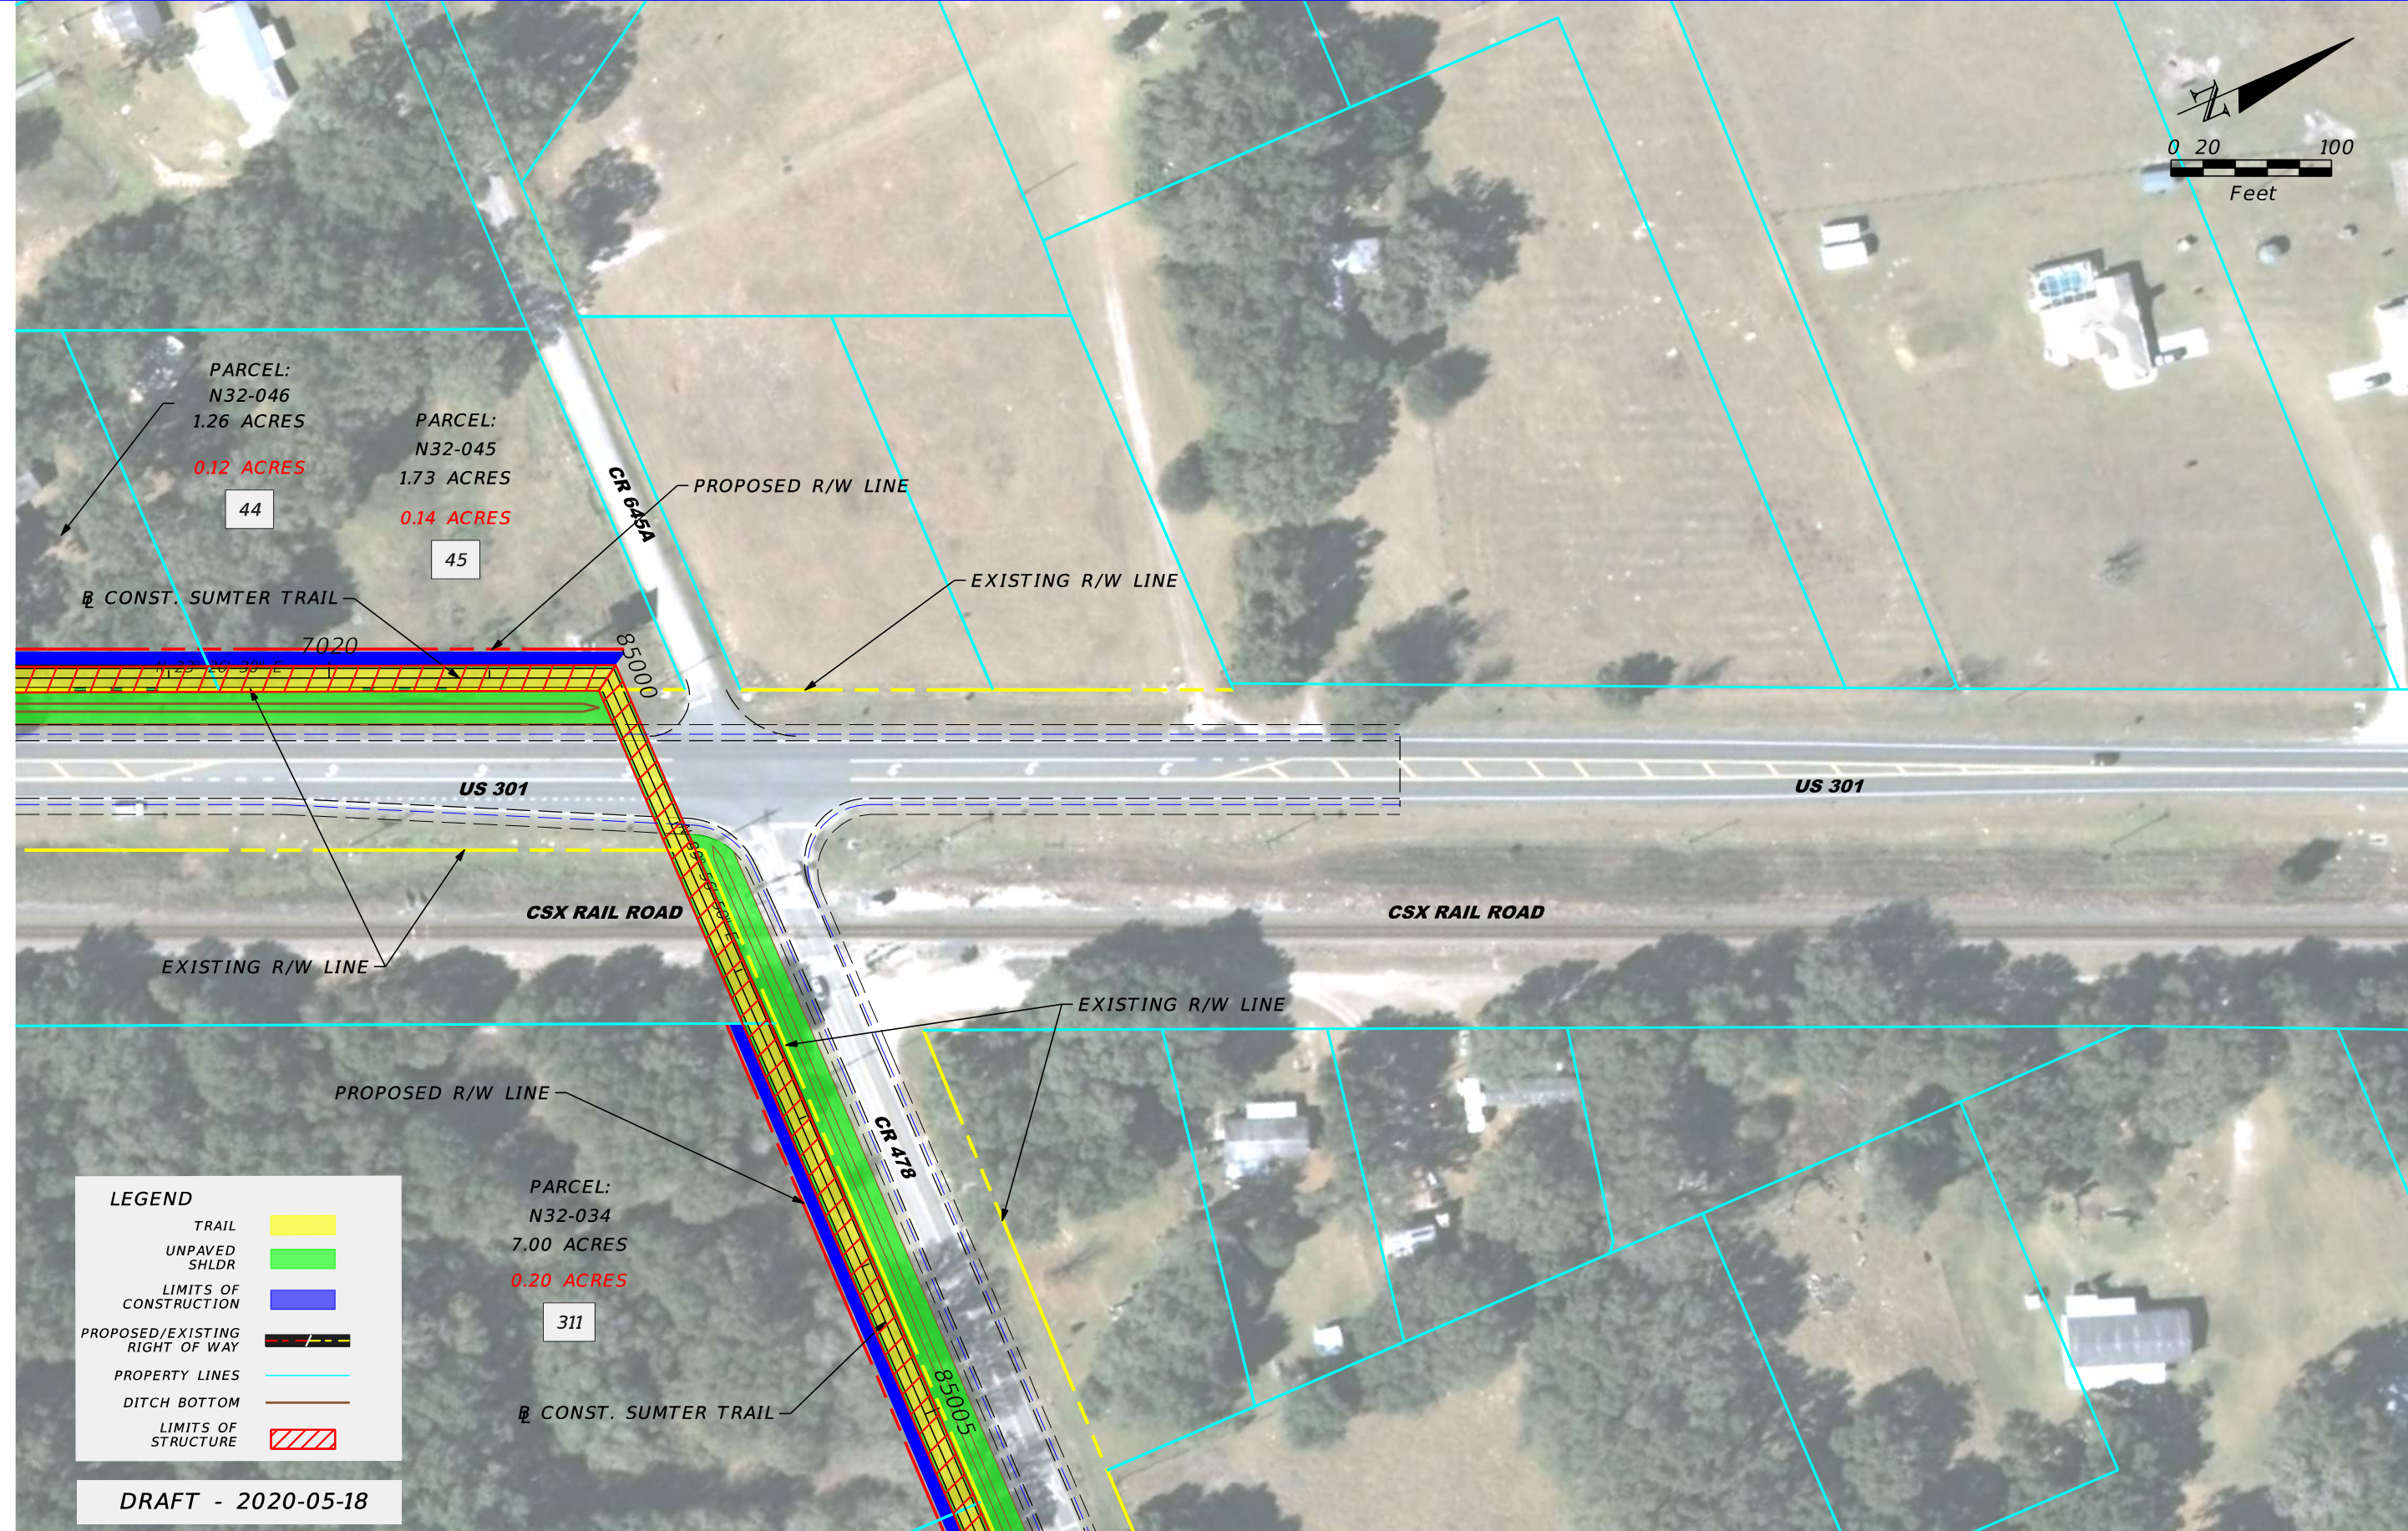

PARCEL:
N32-046
1.26 ACRES
0.12 ACRES
44

PARCEL:
N32-045
1.73 ACRES
0.14 ACRES
45

PARCEL:
N32-034
7.00 ACRES
0.20 ACRES
311

LEGEND

TRAIL	
UNPAVED SHLDR	
LIMITS OF CONSTRUCTION	
PROPOSED/EXISTING RIGHT OF WAY	
PROPERTY LINES	
DITCH BOTTOM	
LIMITS OF STRUCTURE	

DRAFT - 2020-05-18


REVISIONS			
DATE	DESCRIPTION	DATE	DESCRIPTION

GAIL L. WOODS, P.E.
P.E. LICENSE NUMBER 4524
TRANSYSTEMS CORPORATION CONSULTANTS
200 EAST ROBINSON STREET, SUITE 600
ORLANDO, FL 32801
CERTIFICATE OF AUTHORIZATION: 7503

STATE OF FLORIDA DEPARTMENT OF TRANSPORTATION		
ROAD NO.	COUNTY	FINANCIAL PROJECT ID
US 301	SUMTER	435471-1-22-01

PRELIMINARY CONCEPT PLAN

SHEET NO.
95

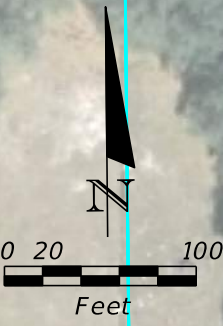

PARCEL:
N32-034
7.00 ACRES
0.20 ACRES
311


PARCEL:
N32-112
42.73 ACRES
0.88 ACRES
312

LEGEND

TRAIL	
UNPAVED SHLDR	
LIMITS OF CONSTRUCTION	
PROPOSED/EXISTING RIGHT OF WAY	
PROPERTY LINES	
DITCH BOTTOM	
LIMITS OF STRUCTURE	
LIMITS OF MSE WALL	

DRAFT - 2020-05-18

<table border="1"> <thead> <tr> <th colspan="2">REVISIONS</th> </tr> <tr> <th>DATE</th> <th>DESCRIPTION</th> </tr> </thead> <tbody> <tr> <td> </td> <td> </td> </tr> </tbody> </table>		REVISIONS		DATE	DESCRIPTION			GAIL L. WOODS, P.E. P.E. LICENSE NUMBER 4524 TRANSYSTEMS CORPORATION CONSULTANTS 200 EAST ROBINSON STREET, SUITE 600 ORLANDO, FL 32801 CERTIFICATE OF AUTHORIZATION: 7503	<table border="1"> <tr> <th colspan="3">STATE OF FLORIDA DEPARTMENT OF TRANSPORTATION</th> </tr> <tr> <th>ROAD NO.</th> <th>COUNTY</th> <th>FINANCIAL PROJECT ID</th> </tr> <tr> <td>CR 478</td> <td>SUMTER</td> <td>435471-1-22-01</td> </tr> </table>	STATE OF FLORIDA DEPARTMENT OF TRANSPORTATION			ROAD NO.	COUNTY	FINANCIAL PROJECT ID	CR 478	SUMTER	435471-1-22-01	<p><i>PRELIMINARY CONCEPT PLAN</i></p>	<table border="1"> <tr> <td>SHEET NO.</td> </tr> <tr> <td>96</td> </tr> </table>	SHEET NO.	96
REVISIONS																						
DATE	DESCRIPTION																					
STATE OF FLORIDA DEPARTMENT OF TRANSPORTATION																						
ROAD NO.	COUNTY	FINANCIAL PROJECT ID																				
CR 478	SUMTER	435471-1-22-01																				
SHEET NO.																						
96																						

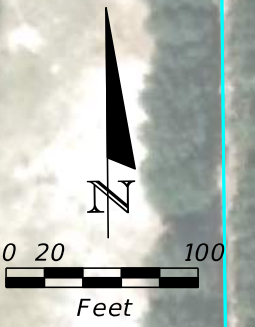


LEGEND

TRAIL	
UNPAVED SHLDR	
LIMITS OF CONSTRUCTION	
PROPOSED/EXISTING RIGHT OF WAY	
PROPERTY LINES	
DITCH BOTTOM	

DRAFT - 2020-05-18

REVISIONS				GAIL L. WOODS, P.E. P.E. LICENSE NUMBER 4524 TRANSYSTEMS CORPORATION CONSULTANTS 200 EAST ROBINSON STREET, SUITE 600 ORLANDO, FL 32801 CERTIFICATE OF AUTHORIZATION: 7503	STATE OF FLORIDA DEPARTMENT OF TRANSPORTATION			PRELIMINARY CONCEPT PLAN	SHEET NO. 97
DATE	DESCRIPTION	DATE	DESCRIPTION		ROAD NO.	COUNTY	FINANCIAL PROJECT ID		
					CR 478	SUMTER	435471-1-22-01		

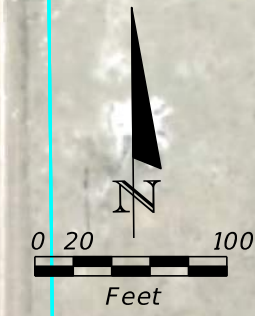

EXISTING R/W LINE

CR 478

85035

85040

85045

S 89° 44' 39" E

S 89° 47' 28" E

CONST. SUMTER TRAIL

PROPOSED R/W LINE

PARCEL:
N32-060
45.49 ACRES
0.80 ACRES

314

PARCEL:
N33-009
39.0 ACRES
0.74 ACRES

315

LEGEND

TRAIL	
UNPAVED SHLDR	
LIMITS OF CONSTRUCTION	
PROPOSED/EXISTING RIGHT OF WAY	
PROPERTY LINES	
DITCH BOTTOM	

DRAFT - 2020-05-18

REVISIONS				GAIL L. WOODS, P.E. P.E. LICENSE NUMBER 4524 TRANSYSTEMS CORPORATION CONSULTANTS 200 EAST ROBINSON STREET, SUITE 600 ORLANDO, FL 32801 CERTIFICATE OF AUTHORIZATION: 7503	STATE OF FLORIDA DEPARTMENT OF TRANSPORTATION			PRELIMINARY CONCEPT PLAN	SHEET NO. 98
DATE	DESCRIPTION	DATE	DESCRIPTION		ROAD NO.	COUNTY	FINANCIAL PROJECT ID		
					CR 478	SUMTER	435471-1-22-01		




LEGEND

TRAIL	
UNPAVED SHLDR	
LIMITS OF CONSTRUCTION	
PROPOSED/EXISTING RIGHT OF WAY	
PROPERTY LINES	
DITCH BOTTOM	

DRAFT - 2020-05-18

<table border="1"> <thead> <tr> <th colspan="2">REVISIONS</th> </tr> <tr> <th>DATE</th> <th>DESCRIPTION</th> </tr> </thead> <tbody> <tr> <td> </td> <td> </td> </tr> </tbody> </table>		REVISIONS		DATE	DESCRIPTION			GAIL L. WOODS, P.E. P.E. LICENSE NUMBER 4524 TRANSYSTEMS CORPORATION CONSULTANTS 200 EAST ROBINSON STREET, SUITE 600 ORLANDO, FL 32801 CERTIFICATE OF AUTHORIZATION: 7503	<table border="1"> <tr> <th colspan="3">STATE OF FLORIDA DEPARTMENT OF TRANSPORTATION</th> </tr> <tr> <th>ROAD NO.</th> <th>COUNTY</th> <th>FINANCIAL PROJECT ID</th> </tr> <tr> <td>CR 478</td> <td>SUMTER</td> <td>435471-1-22-01</td> </tr> </table>	STATE OF FLORIDA DEPARTMENT OF TRANSPORTATION			ROAD NO.	COUNTY	FINANCIAL PROJECT ID	CR 478	SUMTER	435471-1-22-01	<p>PRELIMINARY CONCEPT PLAN</p>	<table border="1"> <tr> <td>SHEET NO.</td> </tr> <tr> <td>99</td> </tr> </table>	SHEET NO.	99
REVISIONS																						
DATE	DESCRIPTION																					
STATE OF FLORIDA DEPARTMENT OF TRANSPORTATION																						
ROAD NO.	COUNTY	FINANCIAL PROJECT ID																				
CR 478	SUMTER	435471-1-22-01																				
SHEET NO.																						
99																						


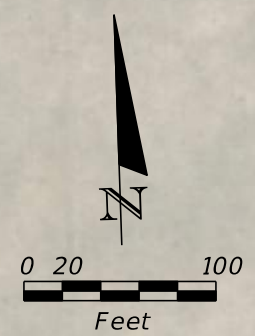


LEGEND

TRAIL	
UNPAVED SHLDR	
LIMITS OF CONSTRUCTION	
PROPOSED/EXISTING RIGHT OF WAY	
PROPERTY LINES	
DITCH BOTTOM	

DRAFT - 2020-05-18

<table border="1"> <thead> <tr> <th colspan="2">REVISIONS</th> </tr> <tr> <th>DATE</th> <th>DESCRIPTION</th> </tr> </thead> <tbody> <tr> <td> </td> <td> </td> </tr> </tbody> </table>				REVISIONS		DATE	DESCRIPTION			GAIL L. WOODS, P.E. P.E. LICENSE NUMBER 4524 TRANSYSTEMS CORPORATION CONSULTANTS 200 EAST ROBINSON STREET, SUITE 600 ORLANDO, FL 32801 CERTIFICATE OF AUTHORIZATION: 7503			STATE OF FLORIDA DEPARTMENT OF TRANSPORTATION			PRELIMINARY CONCEPT PLAN	SHEET NO. 100
REVISIONS																	
DATE	DESCRIPTION																
ROAD NO.		COUNTY	FINANCIAL PROJECT ID														
CR 478		SUMTER	435471-1-22-01														

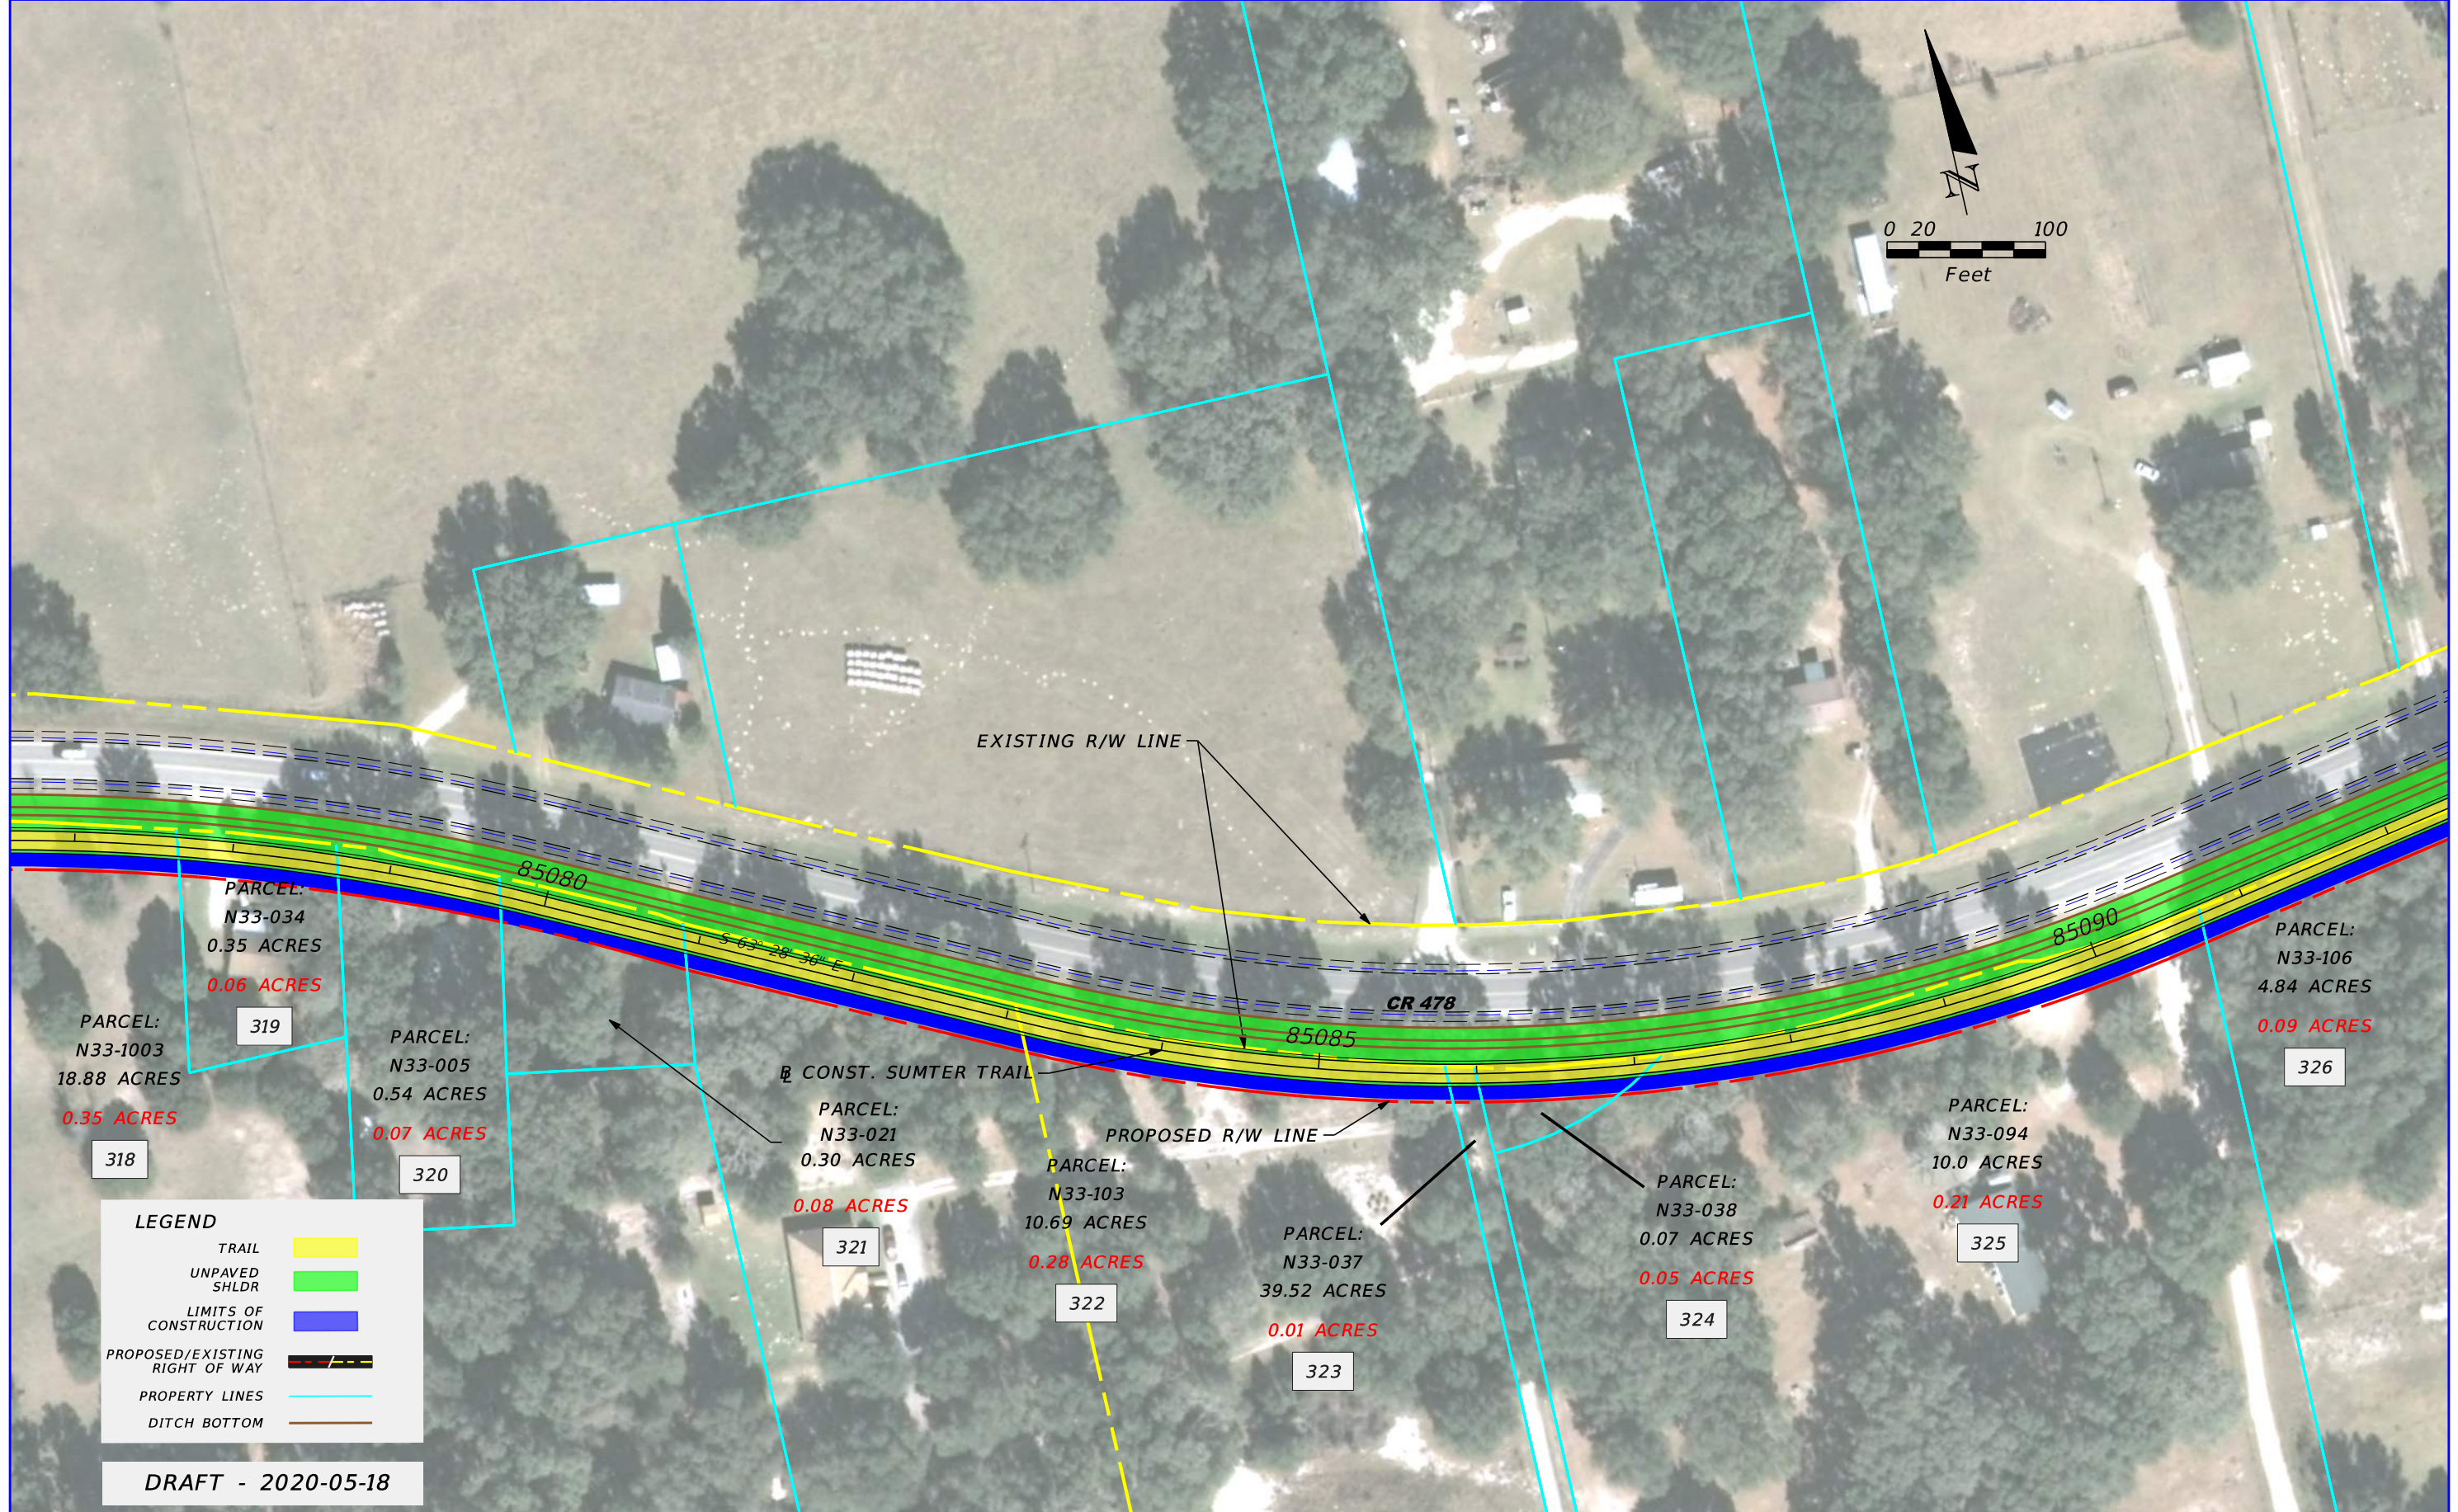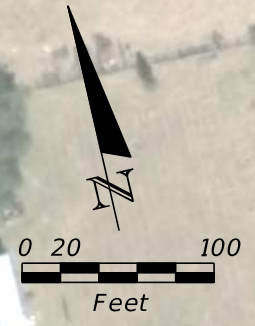

PARCEL:
N33-034
0.35 ACRES
0.06 ACRES

PARCEL:
N33-1003
18.88 ACRES
0.35 ACRES

PARCEL:
N33-005
0.54 ACRES
0.07 ACRES

PARCEL:
N33-021
0.30 ACRES
0.08 ACRES

PARCEL:
N33-103
10.69 ACRES
0.28 ACRES

PARCEL:
N33-037
39.52 ACRES
0.01 ACRES

PARCEL:
N33-038
0.07 ACRES
0.05 ACRES

PARCEL:
N33-094
10.0 ACRES
0.21 ACRES


PARCEL:
N33-106
4.84 ACRES
0.09 ACRES

LEGEND

TRAIL	
UNPAVED SHLDR	
LIMITS OF CONSTRUCTION	
PROPOSED/EXISTING RIGHT OF WAY	
PROPERTY LINES	
DITCH BOTTOM	

DRAFT - 2020-05-18

DATE		REVISIONS		GAIL L. WOODS, P.E. P.E. LICENSE NUMBER 4524 TRANSYSTEMS CORPORATION CONSULTANTS 200 EAST ROBINSON STREET, SUITE 600 ORLANDO, FL 32801 CERTIFICATE OF AUTHORIZATION: 7503	STATE OF FLORIDA DEPARTMENT OF TRANSPORTATION			PRELIMINARY CONCEPT PLAN	SHEET NO.
DATE	DESCRIPTION	DATE	DESCRIPTION		ROAD NO.	COUNTY	FINANCIAL PROJECT ID		101
					CR 478	SUMTER	435471-1-22-01		

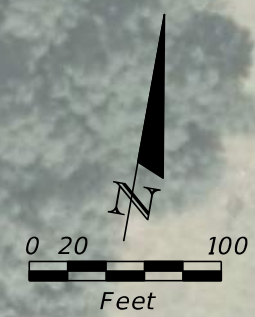

EXISTING R/W LINE

CR 478

85095

85100

85105

N 79° 46' 30" E

CONST. SUMTER TRAIL

PROPOSED R/W LINE

PARCEL:
N33-106
4.84 ACRES

0.09 ACRES

326

PARCEL:
N33-090
4.87 ACRES

0.05 ACRES

327

PARCEL:
N33-091
4.93 ACRES

0.03 ACRES

328

PARCEL:
N33-107
4.98 ACRES

0.04 ACRES

329

PARCEL:
N34-007
41.75 ACRES

0.88 ACRES

330


LEGEND

- TRAIL
- UNPAVED SHLDR
- LIMITS OF CONSTRUCTION
- PROPOSED/EXISTING RIGHT OF WAY
- PROPERTY LINES
- DITCH BOTTOM

DRAFT - 2020-05-18

REVISIONS				STATE OF FLORIDA DEPARTMENT OF TRANSPORTATION			<i>PRELIMINARY CONCEPT PLAN</i>	SHEET NO.
DATE	DESCRIPTION	DATE	DESCRIPTION	ROAD NO.	COUNTY	FINANCIAL PROJECT ID		
				CR 478	SUMTER	435471-1-22-01		102

GAIL L. WOODS, P.E.
P.E. LICENSE NUMBER 4524
TRANSYSTEMS CORPORATION CONSULTANTS
200 EAST ROBINSON STREET, SUITE 600
ORLANDO, FL 32801
CERTIFICATE OF AUTHORIZATION: 7503


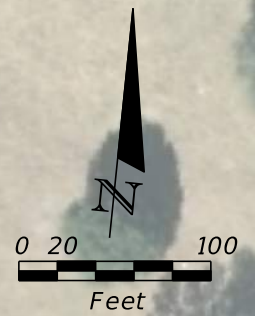


LEGEND

TRAIL	
UNPAVED SHLDR	
LIMITS OF CONSTRUCTION	
PROPOSED/EXISTING RIGHT OF WAY	
PROPERTY LINES	
DITCH BOTTOM	

DRAFT - 2020-05-18

<table border="1"> <thead> <tr> <th colspan="2">REVISIONS</th> </tr> <tr> <th>DATE</th> <th>DESCRIPTION</th> </tr> </thead> <tbody> <tr> <td> </td> <td> </td> </tr> </tbody> </table>		REVISIONS		DATE	DESCRIPTION			GAIL L. WOODS, P.E. P.E. LICENSE NUMBER 4524 TRANSYSTEMS CORPORATION CONSULTANTS 200 EAST ROBINSON STREET, SUITE 600 ORLANDO, FL 32801 CERTIFICATE OF AUTHORIZATION: 7503	STATE OF FLORIDA DEPARTMENT OF TRANSPORTATION <table border="1"> <tr> <th>ROAD NO.</th> <th>COUNTY</th> <th>FINANCIAL PROJECT ID</th> </tr> <tr> <td>CR 478</td> <td>SUMTER</td> <td>435471-1-22-01</td> </tr> </table>	ROAD NO.	COUNTY	FINANCIAL PROJECT ID	CR 478	SUMTER	435471-1-22-01	<p><i>PRELIMINARY CONCEPT PLAN</i></p>	SHEET NO. 103
REVISIONS																	
DATE	DESCRIPTION																
ROAD NO.	COUNTY	FINANCIAL PROJECT ID															
CR 478	SUMTER	435471-1-22-01															

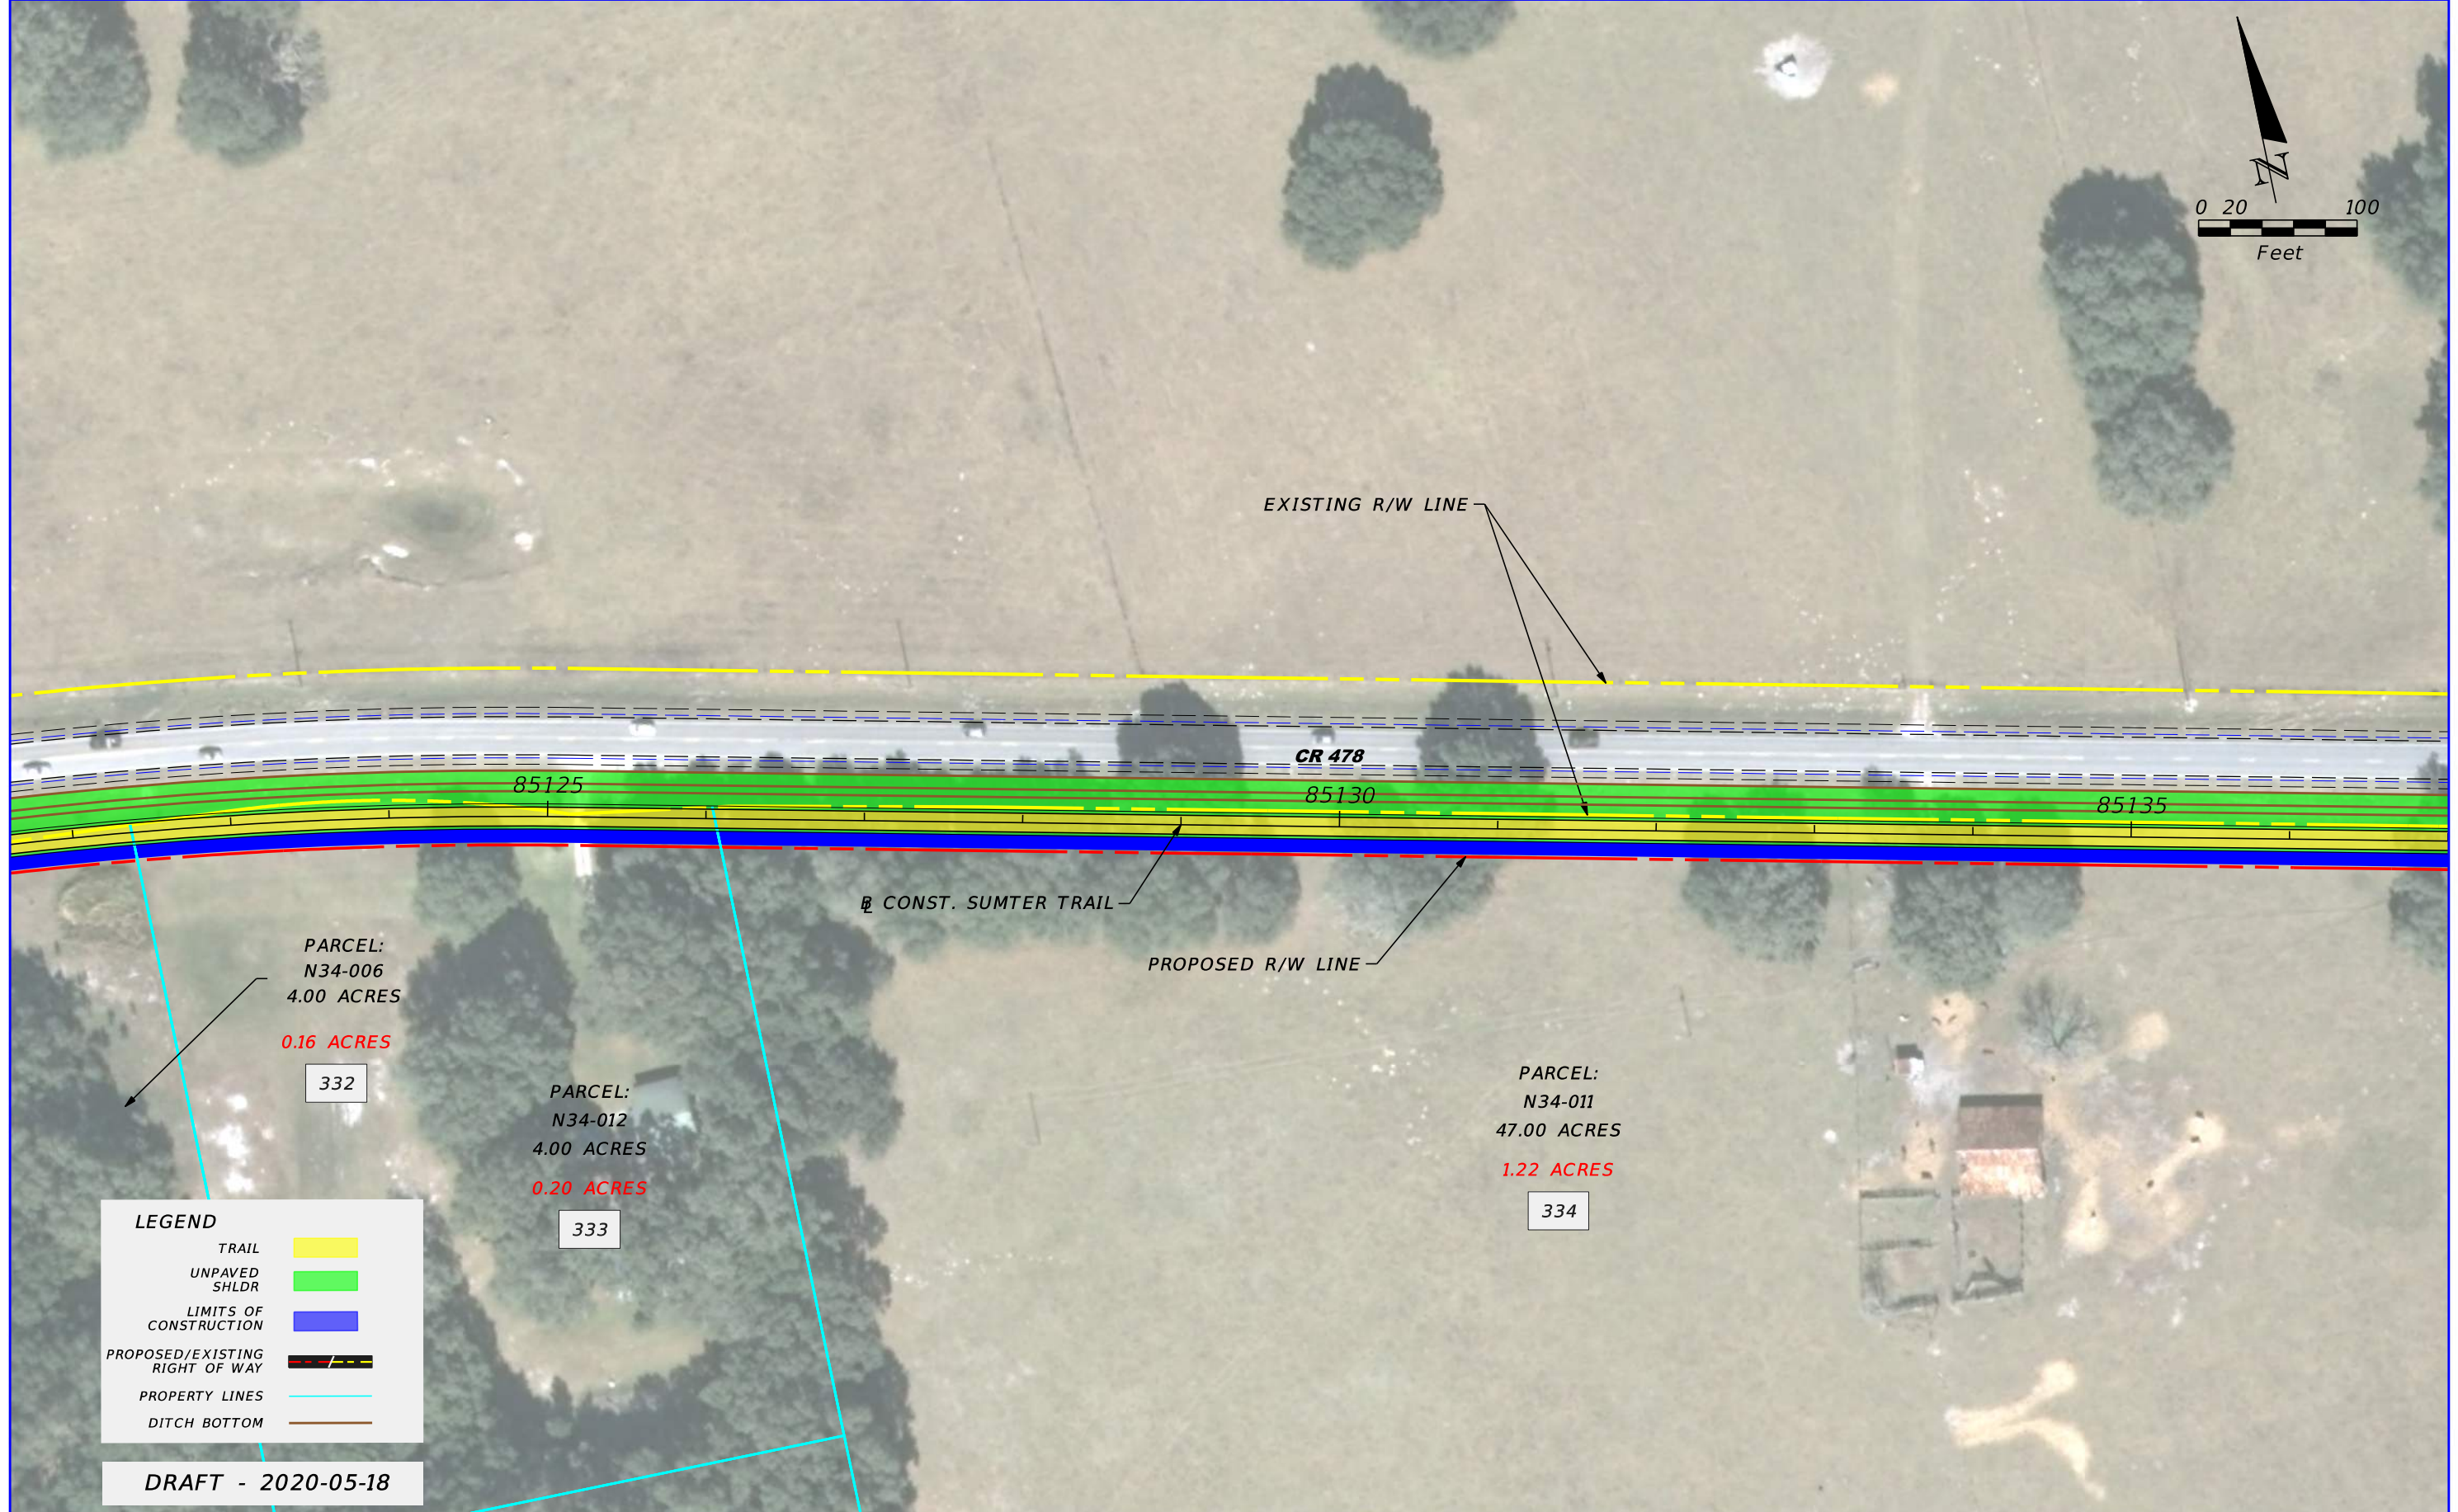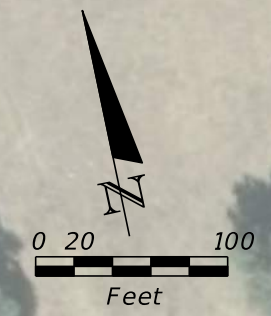

PARCEL:
N34-006
4.00 ACRES

0.16 ACRES

332

PARCEL:
N34-012
4.00 ACRES

0.20 ACRES

333

PARCEL:
N34-011
47.00 ACRES

1.22 ACRES



334

LEGEND

TRAIL	
UNPAVED SHLDR	
LIMITS OF CONSTRUCTION	
PROPOSED/EXISTING RIGHT OF WAY	
PROPERTY LINES	
DITCH BOTTOM	

DRAFT - 2020-05-18

REVISIONS				GAIL L. WOODS, P.E. P.E. LICENSE NUMBER 4524 TRANSYSTEMS CORPORATION CONSULTANTS 200 EAST ROBINSON STREET, SUITE 600 ORLANDO, FL 32801 CERTIFICATE OF AUTHORIZATION: 7503	STATE OF FLORIDA DEPARTMENT OF TRANSPORTATION			SHEET NO. 104
DATE	DESCRIPTION	DATE	DESCRIPTION		ROAD NO.	COUNTY	FINANCIAL PROJECT ID	
					CR 478	SUMTER	435471-1-22-01	PRELIMINARY CONCEPT PLAN

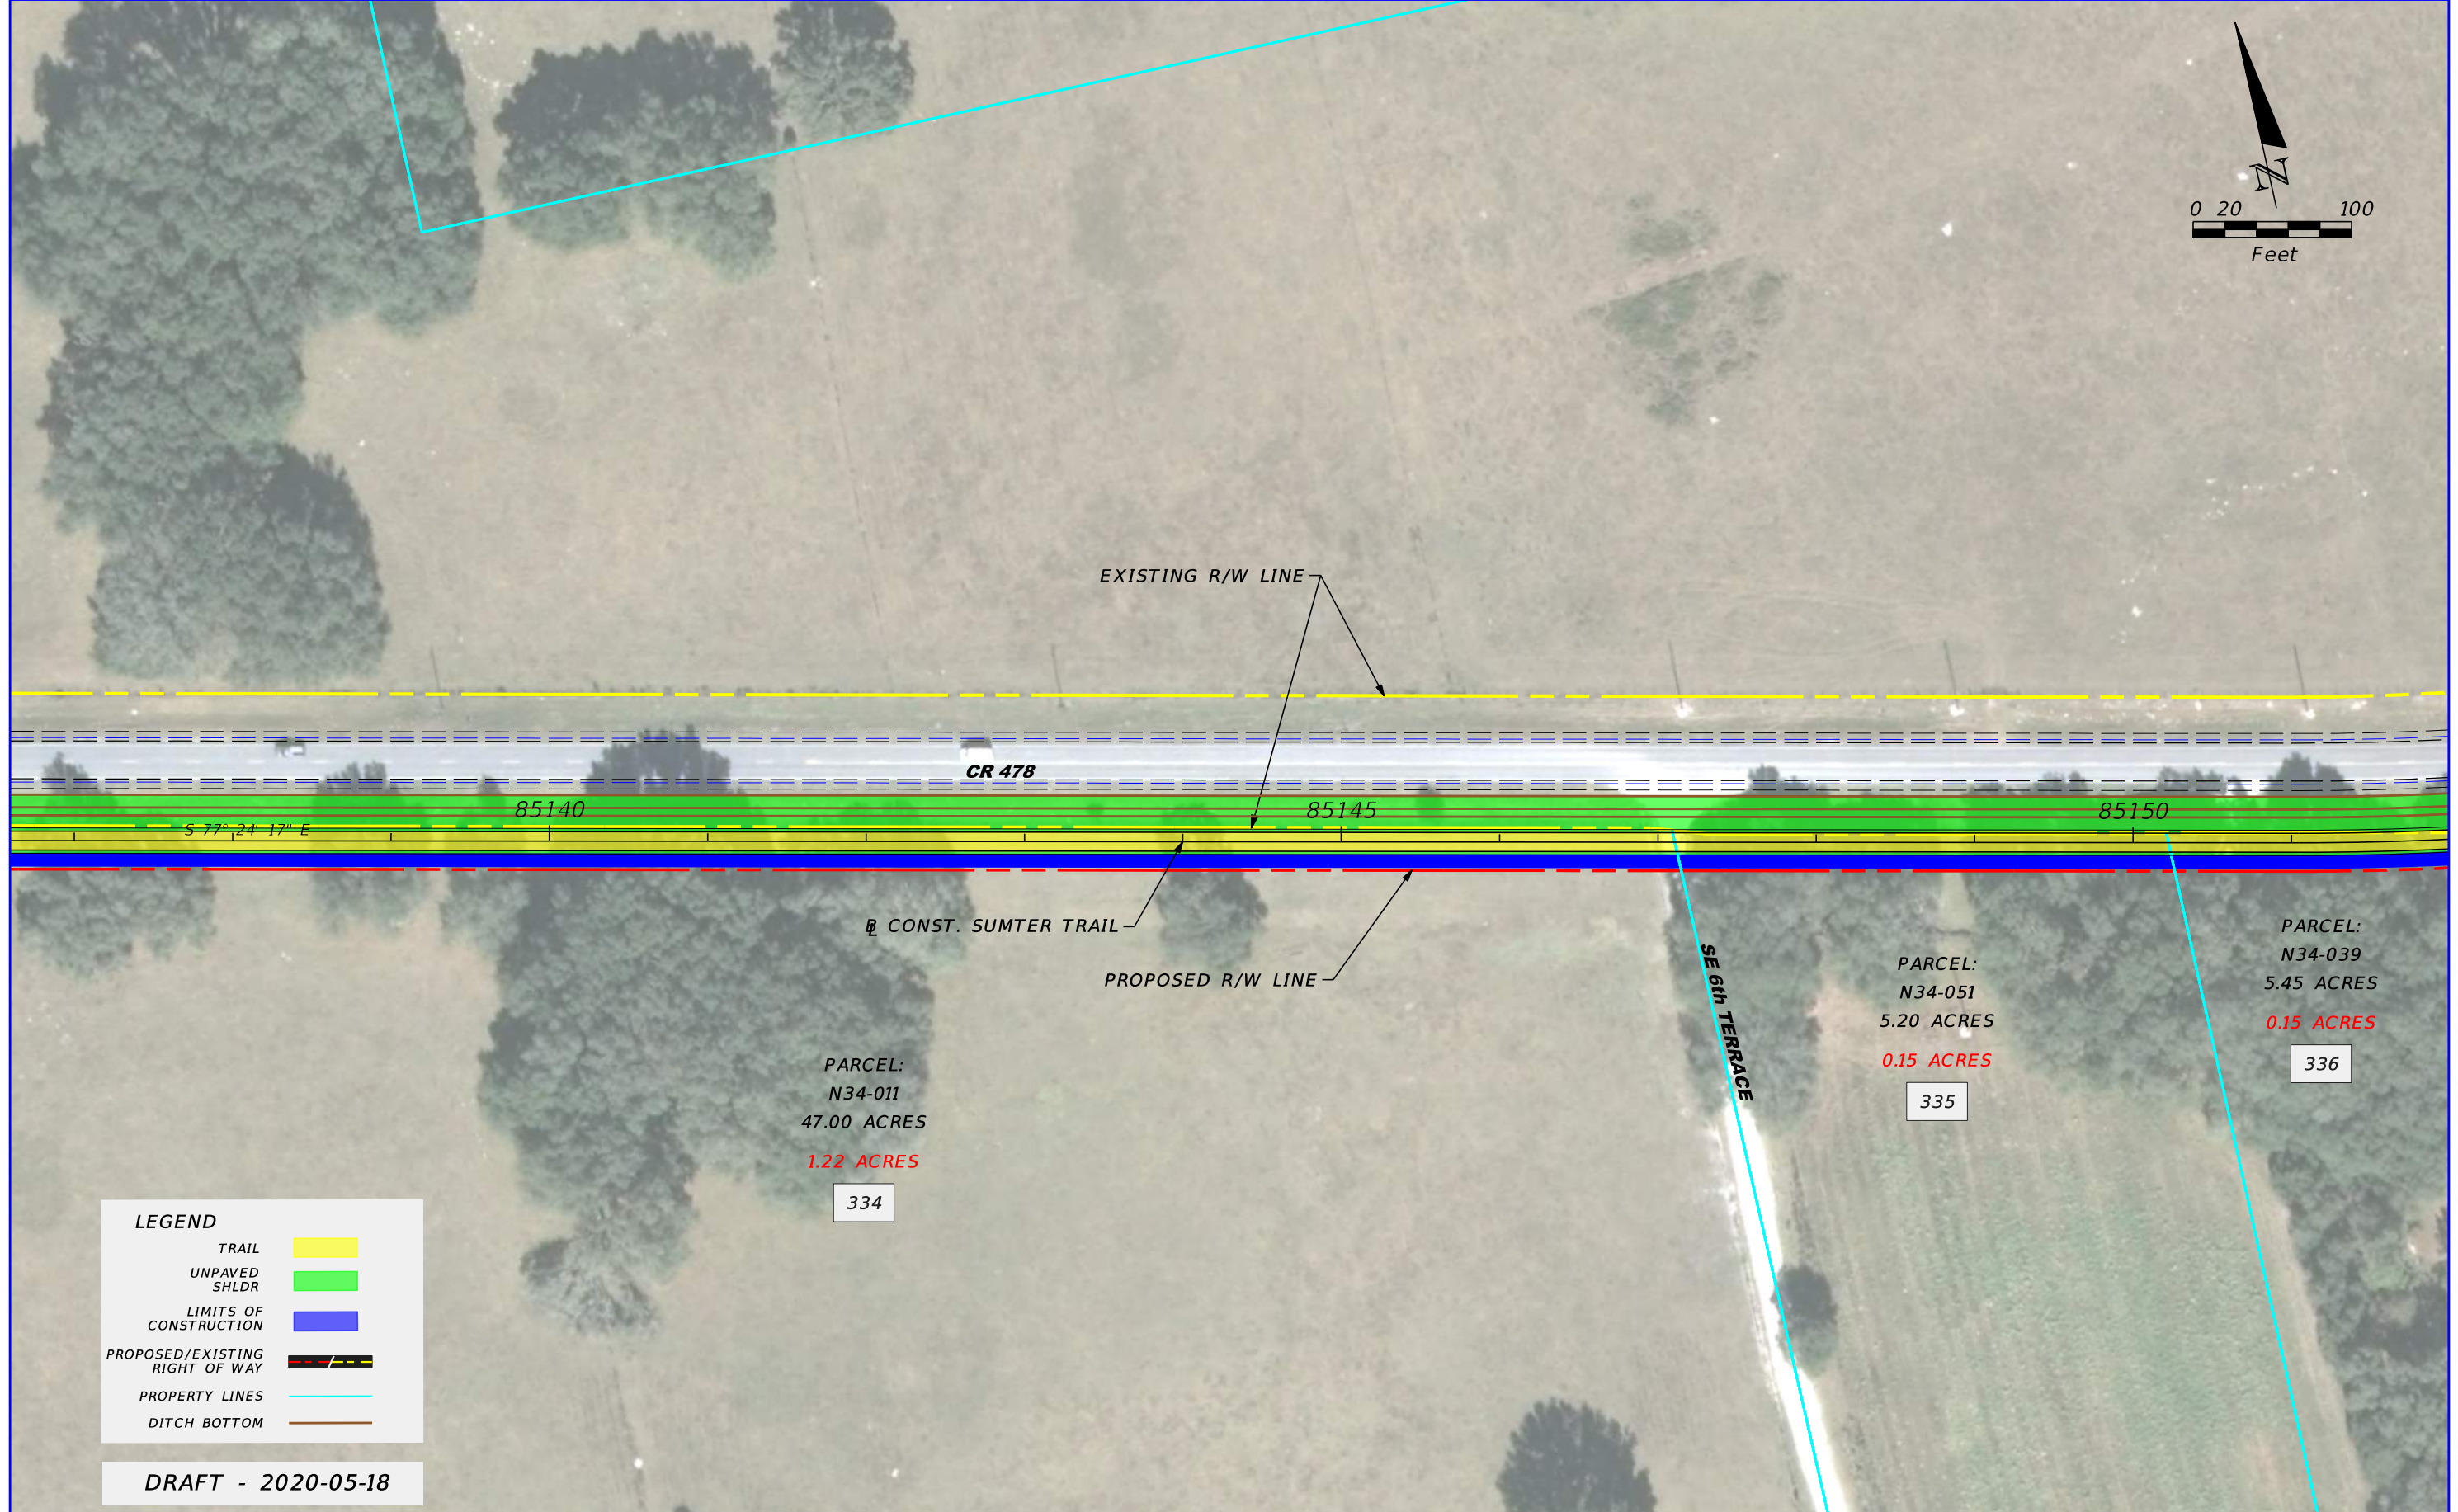
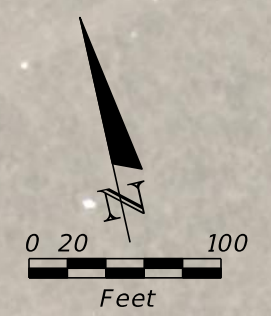


LEGEND

TRAIL	
UNPAVED SHLDR	
LIMITS OF CONSTRUCTION	
PROPOSED/EXISTING RIGHT OF WAY	
PROPERTY LINES	
DITCH BOTTOM	

DRAFT - 2020-05-18

<table border="1"> <thead> <tr> <th colspan="2">REVISIONS</th> </tr> <tr> <th>DATE</th> <th>DESCRIPTION</th> </tr> </thead> <tbody> <tr> <td> </td> <td> </td> </tr> </tbody> </table>				REVISIONS		DATE	DESCRIPTION			GAIL L. WOODS, P.E. P.E. LICENSE NUMBER 4524 TRANSYSTEMS CORPORATION CONSULTANTS 200 EAST ROBINSON STREET, SUITE 600 ORLANDO, FL 32801 CERTIFICATE OF AUTHORIZATION: 7503	<table border="1"> <tr> <th colspan="3">STATE OF FLORIDA DEPARTMENT OF TRANSPORTATION</th> </tr> <tr> <th>ROAD NO.</th> <th>COUNTY</th> <th>FINANCIAL PROJECT ID</th> </tr> <tr> <td>CR 478</td> <td>SUMTER</td> <td>435471-1-22-01</td> </tr> </table>	STATE OF FLORIDA DEPARTMENT OF TRANSPORTATION			ROAD NO.	COUNTY	FINANCIAL PROJECT ID	CR 478	SUMTER	435471-1-22-01	<p>PRELIMINARY CONCEPT PLAN</p>	<table border="1"> <tr> <th>SHEET NO.</th> </tr> <tr> <td>105</td> </tr> </table>	SHEET NO.	105
REVISIONS																								
DATE	DESCRIPTION																							
STATE OF FLORIDA DEPARTMENT OF TRANSPORTATION																								
ROAD NO.	COUNTY	FINANCIAL PROJECT ID																						
CR 478	SUMTER	435471-1-22-01																						
SHEET NO.																								
105																								

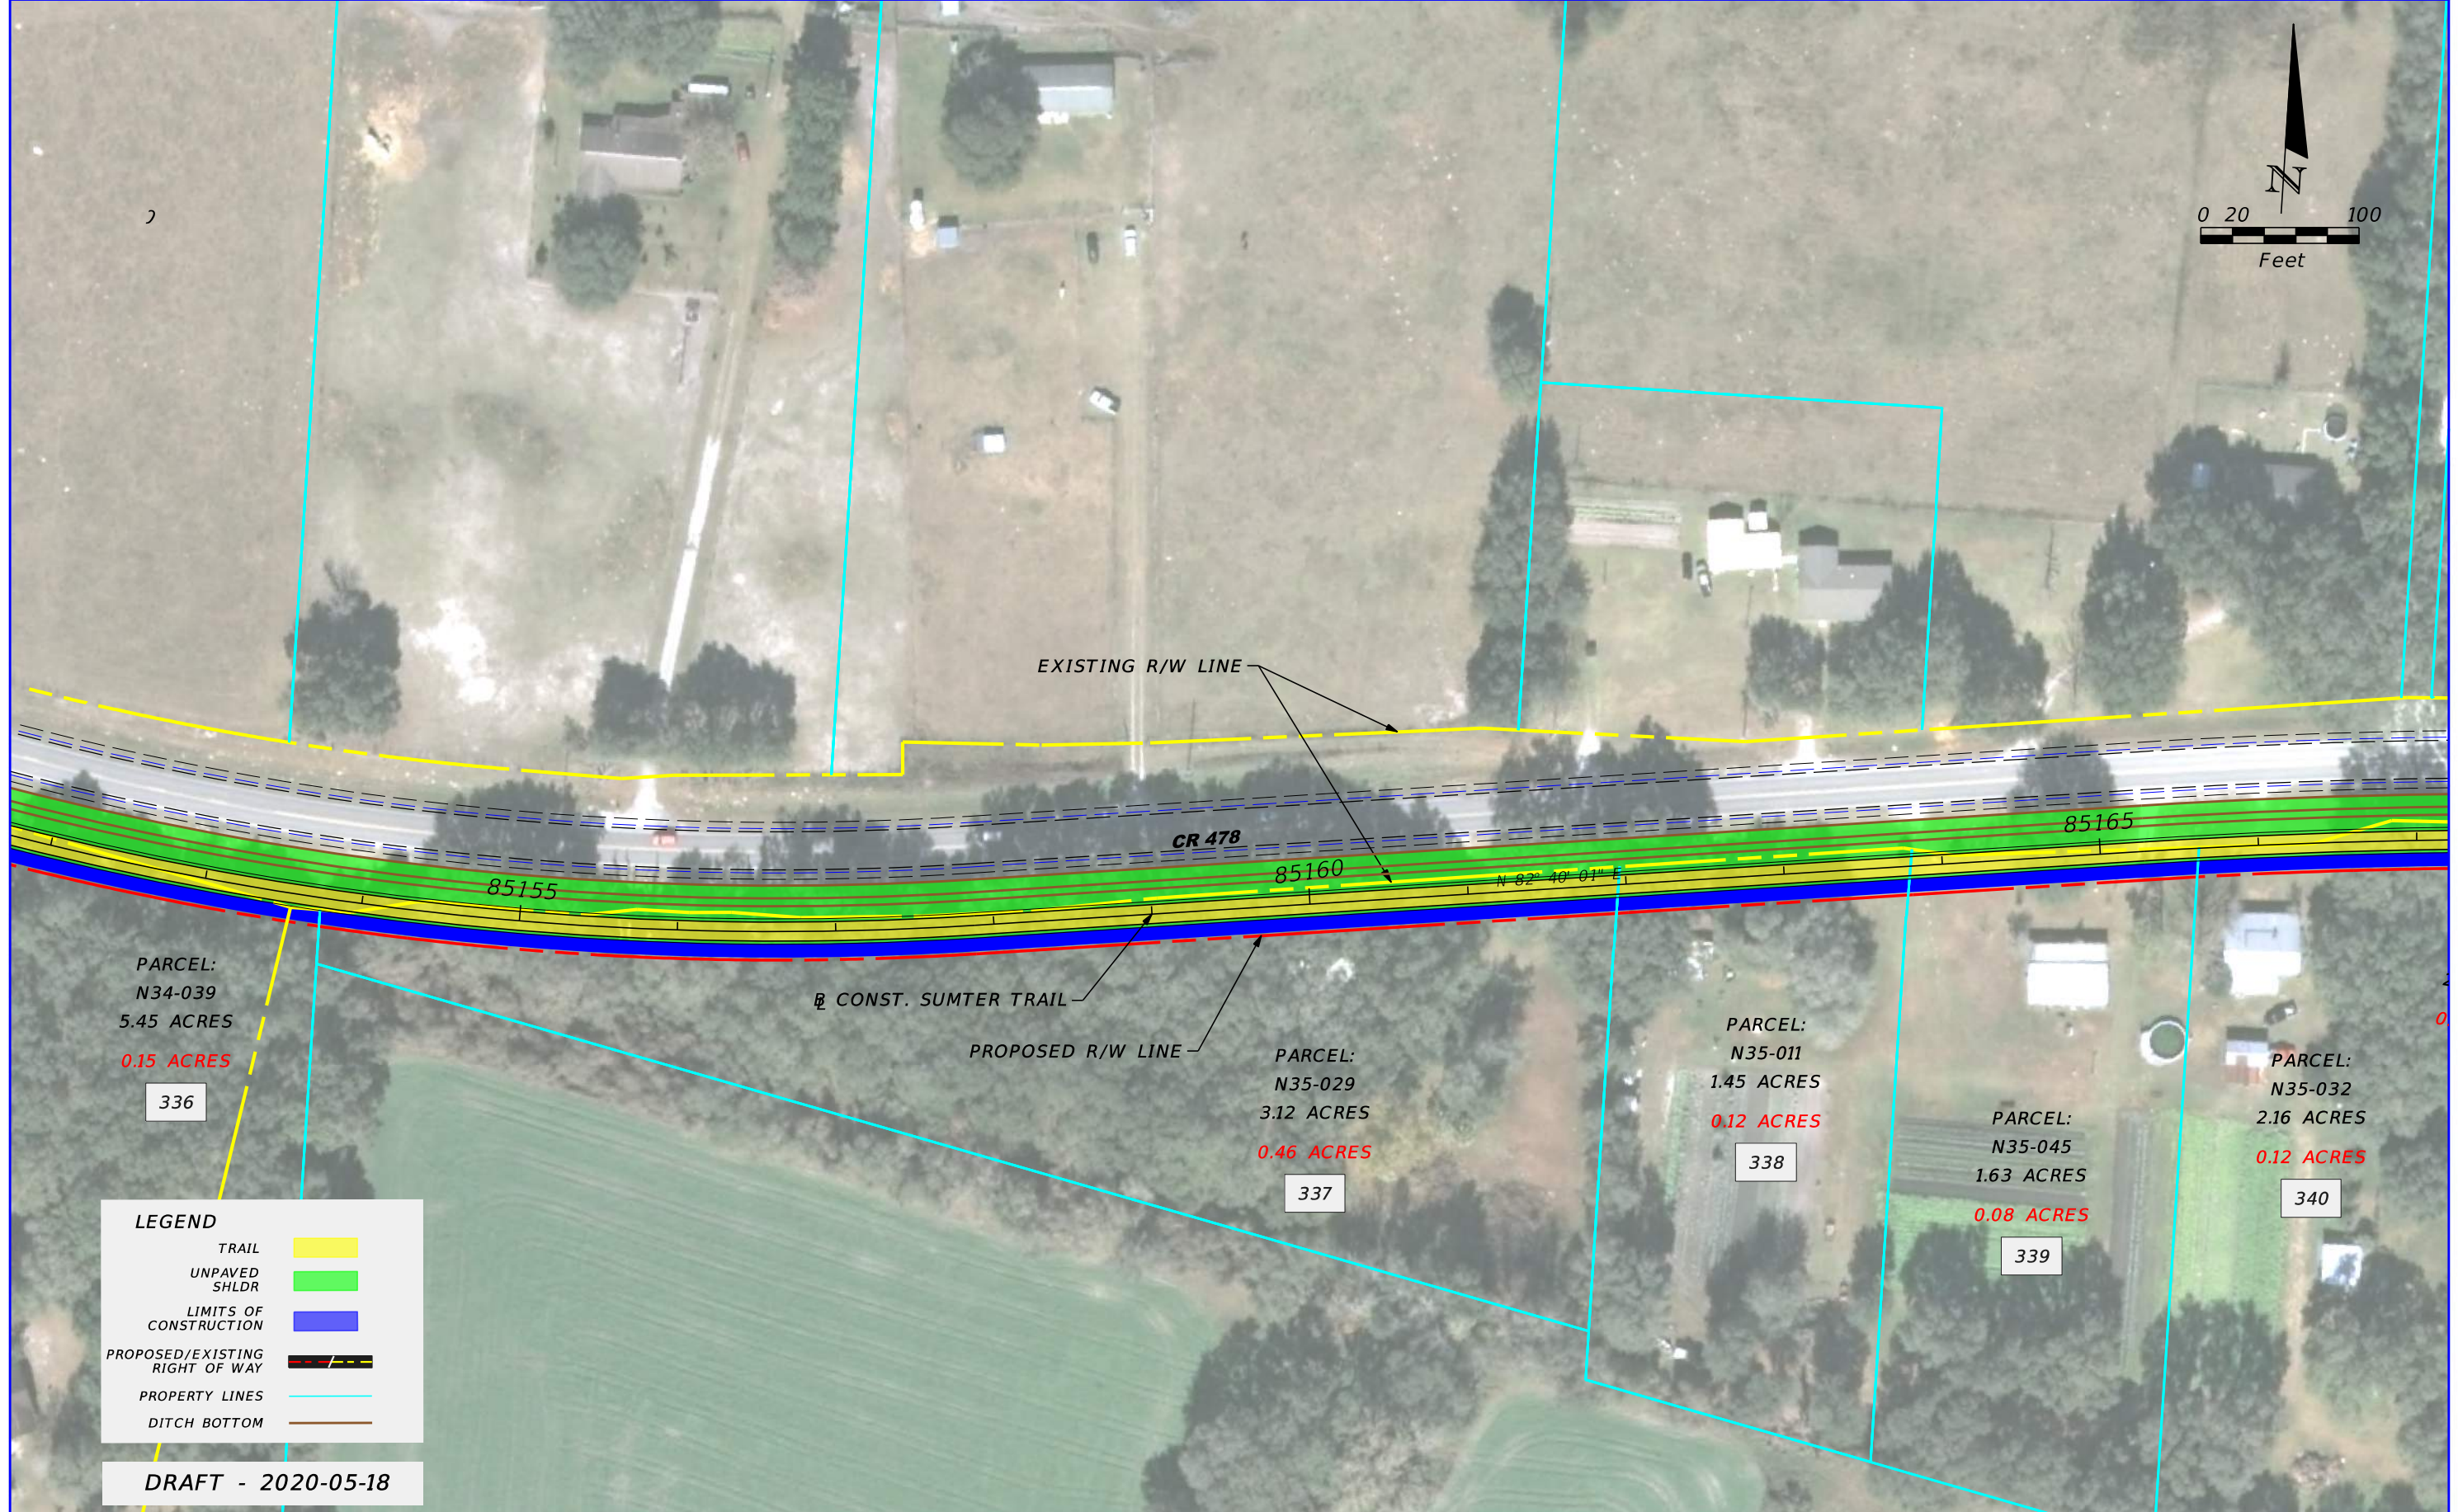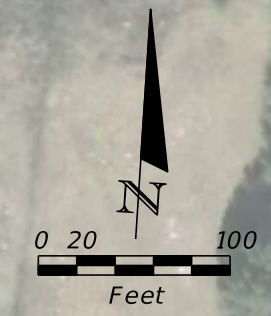

PARCEL:
N34-039
5.45 ACRES
0.15 ACRES
336

CONST. SUMTER TRAIL

PROPOSED R/W LINE

PARCEL:
N35-029
3.12 ACRES
0.46 ACRES
337

PARCEL:
N35-011
1.45 ACRES
0.12 ACRES
338

PARCEL:
N35-045
1.63 ACRES
0.08 ACRES
339



PARCEL:
N35-032
2.16 ACRES
0.12 ACRES
340

LEGEND

TRAIL	
UNPAVED SHLDR	
LIMITS OF CONSTRUCTION	
PROPOSED/EXISTING RIGHT OF WAY	
PROPERTY LINES	
DITCH BOTTOM	

DRAFT - 2020-05-18

<table border="1"> <thead> <tr> <th colspan="2">REVISIONS</th> </tr> <tr> <th>DATE</th> <th>DESCRIPTION</th> </tr> </thead> <tbody> <tr> <td> </td> <td> </td> </tr> </tbody> </table>		REVISIONS		DATE	DESCRIPTION			GAIL L. WOODS, P.E. P.E. LICENSE NUMBER 4524 TRANSYSTEMS CORPORATION CONSULTANTS 200 EAST ROBINSON STREET, SUITE 600 ORLANDO, FL 32801 CERTIFICATE OF AUTHORIZATION: 7503	STATE OF FLORIDA DEPARTMENT OF TRANSPORTATION <table border="1"> <tr> <th>ROAD NO.</th> <th>COUNTY</th> <th>FINANCIAL PROJECT ID</th> </tr> <tr> <td>CR 478</td> <td>SUMTER</td> <td>435471-1-22-01</td> </tr> </table>	ROAD NO.	COUNTY	FINANCIAL PROJECT ID	CR 478	SUMTER	435471-1-22-01	<p>PRELIMINARY CONCEPT PLAN</p>	SHEET NO. 106
REVISIONS																	
DATE	DESCRIPTION																
ROAD NO.	COUNTY	FINANCIAL PROJECT ID															
CR 478	SUMTER	435471-1-22-01															

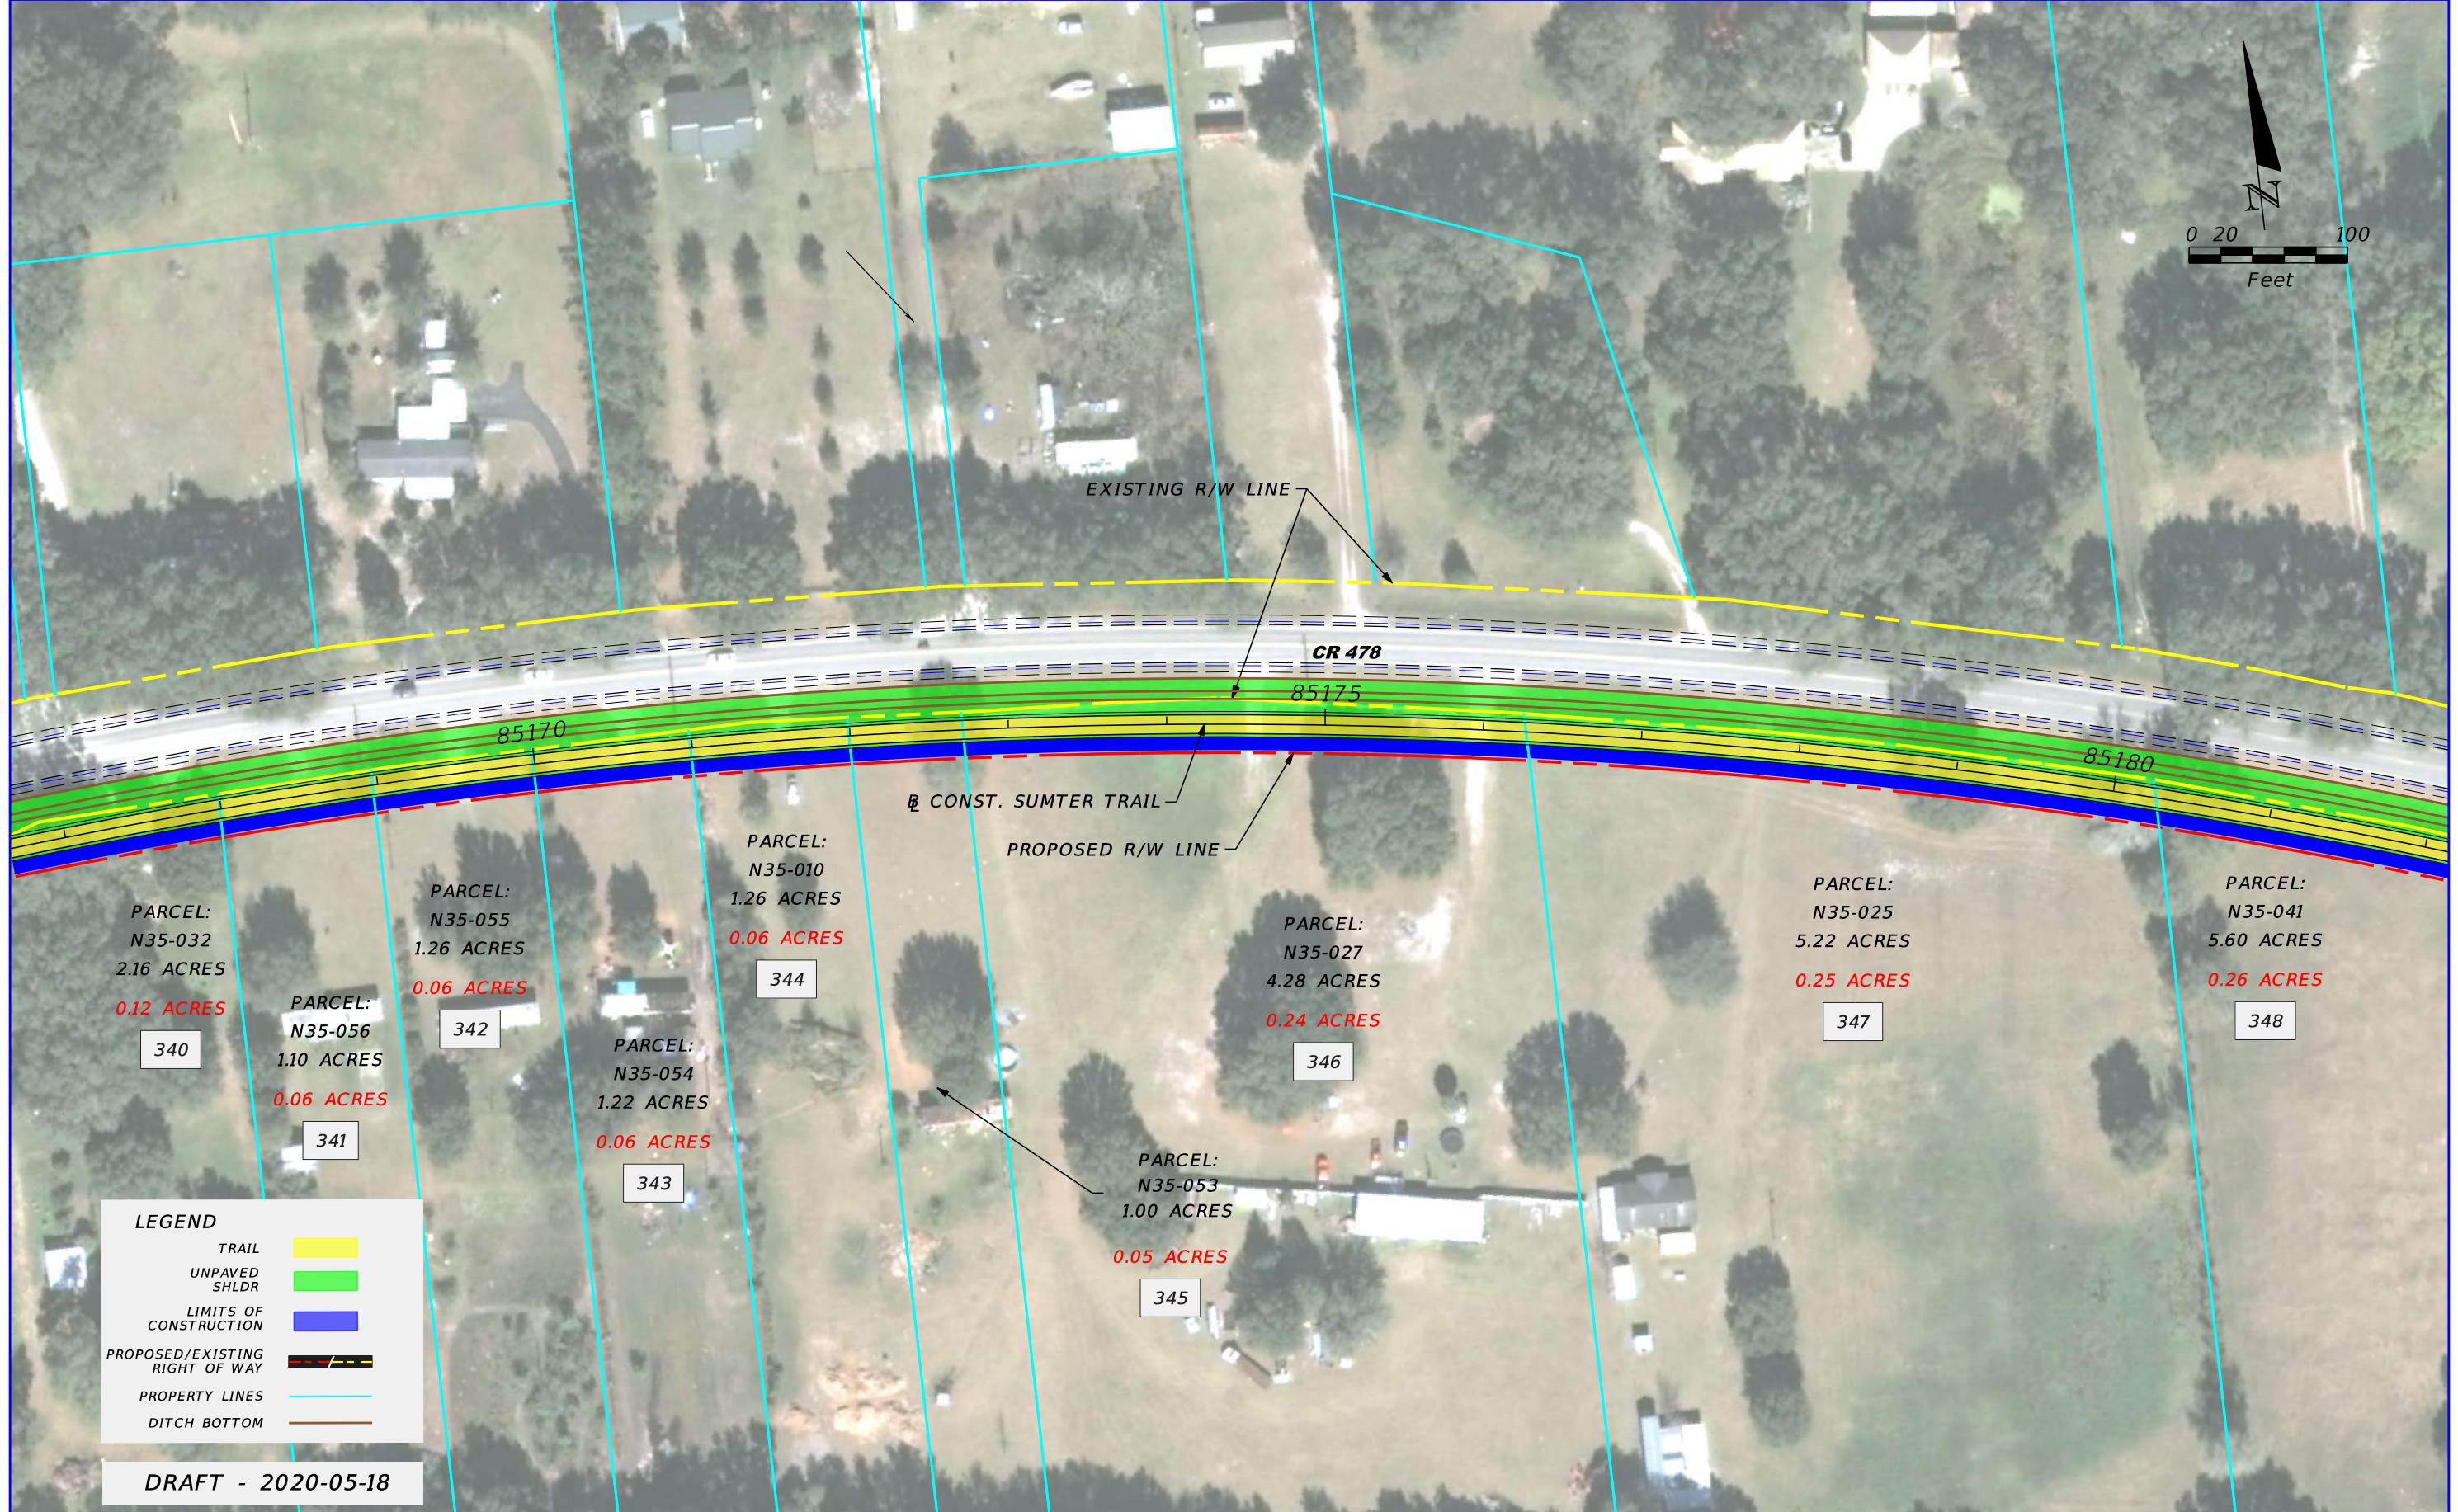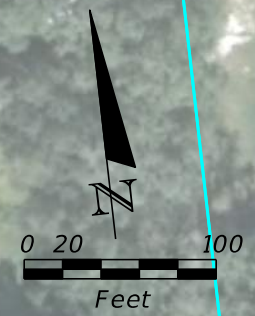

PARCEL:
N35-032
2.16 ACRES
0.12 ACRES
340

PARCEL:
N35-056
1.10 ACRES
0.06 ACRES
341

PARCEL:
N35-055
1.26 ACRES
0.06 ACRES
342

PARCEL:
N35-054
1.22 ACRES
0.06 ACRES
343

PARCEL:
N35-010
1.26 ACRES
0.06 ACRES
344

PARCEL:
N35-053
1.00 ACRES
0.05 ACRES
345

PARCEL:
N35-027
4.28 ACRES
0.24 ACRES
346

PARCEL:
N35-025
5.22 ACRES
0.25 ACRES
347

PARCEL:
N35-041
5.60 ACRES
0.26 ACRES
348

LEGEND

TRAIL	
UNPAVED SHLDR	
LIMITS OF CONSTRUCTION	
PROPOSED/EXISTING RIGHT OF WAY	
PROPERTY LINES	
DITCH BOTTOM	

DRAFT - 2020-05-18

<table border="1"> <thead> <tr> <th colspan="2">REVISIONS</th> </tr> <tr> <th>DATE</th> <th>DESCRIPTION</th> </tr> </thead> <tbody> <tr> <td> </td> <td> </td> </tr> </tbody> </table>		REVISIONS		DATE	DESCRIPTION			GAIL L. WOODS, P.E. P.E. LICENSE NUMBER 4524 TRANSYSTEMS CORPORATION CONSULTANTS 200 EAST ROBINSON STREET, SUITE 600 ORLANDO, FL 32801 CERTIFICATE OF AUTHORIZATION: 7503	STATE OF FLORIDA DEPARTMENT OF TRANSPORTATION <table border="1"> <tr> <th>ROAD NO.</th> <th>COUNTY</th> <th>FINANCIAL PROJECT ID</th> </tr> <tr> <td>CR 478</td> <td>SUMTER</td> <td>435471-1-22-01</td> </tr> </table>	ROAD NO.	COUNTY	FINANCIAL PROJECT ID	CR 478	SUMTER	435471-1-22-01	<p>PRELIMINARY CONCEPT PLAN</p>	SHEET NO. 107
REVISIONS																	
DATE	DESCRIPTION																
ROAD NO.	COUNTY	FINANCIAL PROJECT ID															
CR 478	SUMTER	435471-1-22-01															



PARCEL:
N35-041
5.60 ACRES
0.26 ACRES

348

PARCEL:
N35-004
9.40 ACRES
0.54 ACRES

349

PARCEL:
N35-095
1.22 ACRES
0.17 ACRES


350

LEGEND

TRAIL	
UNPAVED SHLDR	
LIMITS OF CONSTRUCTION	
PROPOSED/EXISTING RIGHT OF WAY	
PROPERTY LINES	
DITCH BOTTOM	

DRAFT - 2020-05-18

<table border="1"> <thead> <tr> <th colspan="2">REVISIONS</th> </tr> <tr> <th>DATE</th> <th>DESCRIPTION</th> </tr> </thead> <tbody> <tr> <td> </td> <td> </td> </tr> </tbody> </table>		REVISIONS		DATE	DESCRIPTION			GAIL L. WOODS, P.E. P.E. LICENSE NUMBER 4524 TRANSYSTEMS CORPORATION CONSULTANTS 200 EAST ROBINSON STREET, SUITE 600 ORLANDO, FL 32801 CERTIFICATE OF AUTHORIZATION: 7503	STATE OF FLORIDA DEPARTMENT OF TRANSPORTATION <table border="1"> <tr> <th>ROAD NO.</th> <th>COUNTY</th> <th>FINANCIAL PROJECT ID</th> </tr> <tr> <td>CR 478</td> <td>SUMTER</td> <td>435471-1-22-01</td> </tr> </table>	ROAD NO.	COUNTY	FINANCIAL PROJECT ID	CR 478	SUMTER	435471-1-22-01	<p><i>PRELIMINARY CONCEPT PLAN</i></p>	SHEET NO. 108
REVISIONS																	
DATE	DESCRIPTION																
ROAD NO.	COUNTY	FINANCIAL PROJECT ID															
CR 478	SUMTER	435471-1-22-01															

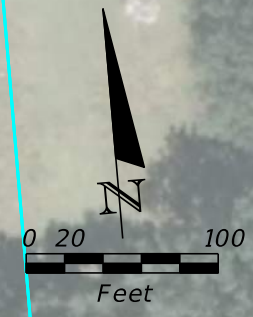


LEGEND

TRAIL	
UNPAVED SHLDR	
LIMITS OF CONSTRUCTION	
PROPOSED/EXISTING RIGHT OF WAY	
PROPERTY LINES	
DITCH BOTTOM	

DRAFT - 2020-05-18

<table border="1"> <thead> <tr> <th colspan="2">REVISIONS</th> </tr> <tr> <th>DATE</th> <th>DESCRIPTION</th> </tr> </thead> <tbody> <tr> <td> </td> <td> </td> </tr> </tbody> </table>		REVISIONS		DATE	DESCRIPTION			GAIL L. WOODS, P.E. P.E. LICENSE NUMBER 4524 TRANSYSTEMS CORPORATION CONSULTANTS 200 EAST ROBINSON STREET, SUITE 600 ORLANDO, FL 32801 CERTIFICATE OF AUTHORIZATION: 7503	STATE OF FLORIDA DEPARTMENT OF TRANSPORTATION <table border="1"> <tr> <th>ROAD NO.</th> <th>COUNTY</th> <th>FINANCIAL PROJECT ID</th> </tr> <tr> <td>CR 478</td> <td>SUMTER</td> <td>435471-1-22-01</td> </tr> </table>	ROAD NO.	COUNTY	FINANCIAL PROJECT ID	CR 478	SUMTER	435471-1-22-01	<p>PRELIMINARY CONCEPT PLAN</p>	<table border="1"> <tr> <th>SHEET NO.</th> </tr> <tr> <td>109</td> </tr> </table>	SHEET NO.	109
REVISIONS																			
DATE	DESCRIPTION																		
ROAD NO.	COUNTY	FINANCIAL PROJECT ID																	
CR 478	SUMTER	435471-1-22-01																	
SHEET NO.																			
109																			

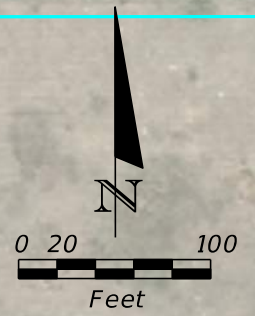

EXISTING R/W LINE

CR 478

85215
S 89° 55' 00" E

85220

85225

CONST. SUMTER TRAIL

PROPOSED R/W LINE

PARCEL:
N36-040
20.39 ACRES
0.76 ACRES

354

PARCEL:
N36-214
1.00 ACRES
0.12 ACRES

356

PARCEL:
N36-067
5.10 ACRES
0.15 ACRES

357

PARCEL:
N36-064
3.44 ACRES
0.14 ACRES

355


LEGEND

TRAIL	
UNPAVED SHLDR	
LIMITS OF CONSTRUCTION	
PROPOSED/EXISTING RIGHT OF WAY	
PROPERTY LINES	
DITCH BOTTOM	


DRAFT - 2020-05-18

REVISIONS				GAIL L. WOODS, P.E. P.E. LICENSE NUMBER 4524 TRANSYSTEMS CORPORATION CONSULTANTS 200 EAST ROBINSON STREET, SUITE 600 ORLANDO, FL 32801 CERTIFICATE OF AUTHORIZATION: 7503	STATE OF FLORIDA DEPARTMENT OF TRANSPORTATION			SHEET NO. 110
DATE	DESCRIPTION	DATE	DESCRIPTION		ROAD NO.	COUNTY	FINANCIAL PROJECT ID	
					CR 478	SUMTER	435471-1-22-01	

PRELIMINARY CONCEPT PLAN

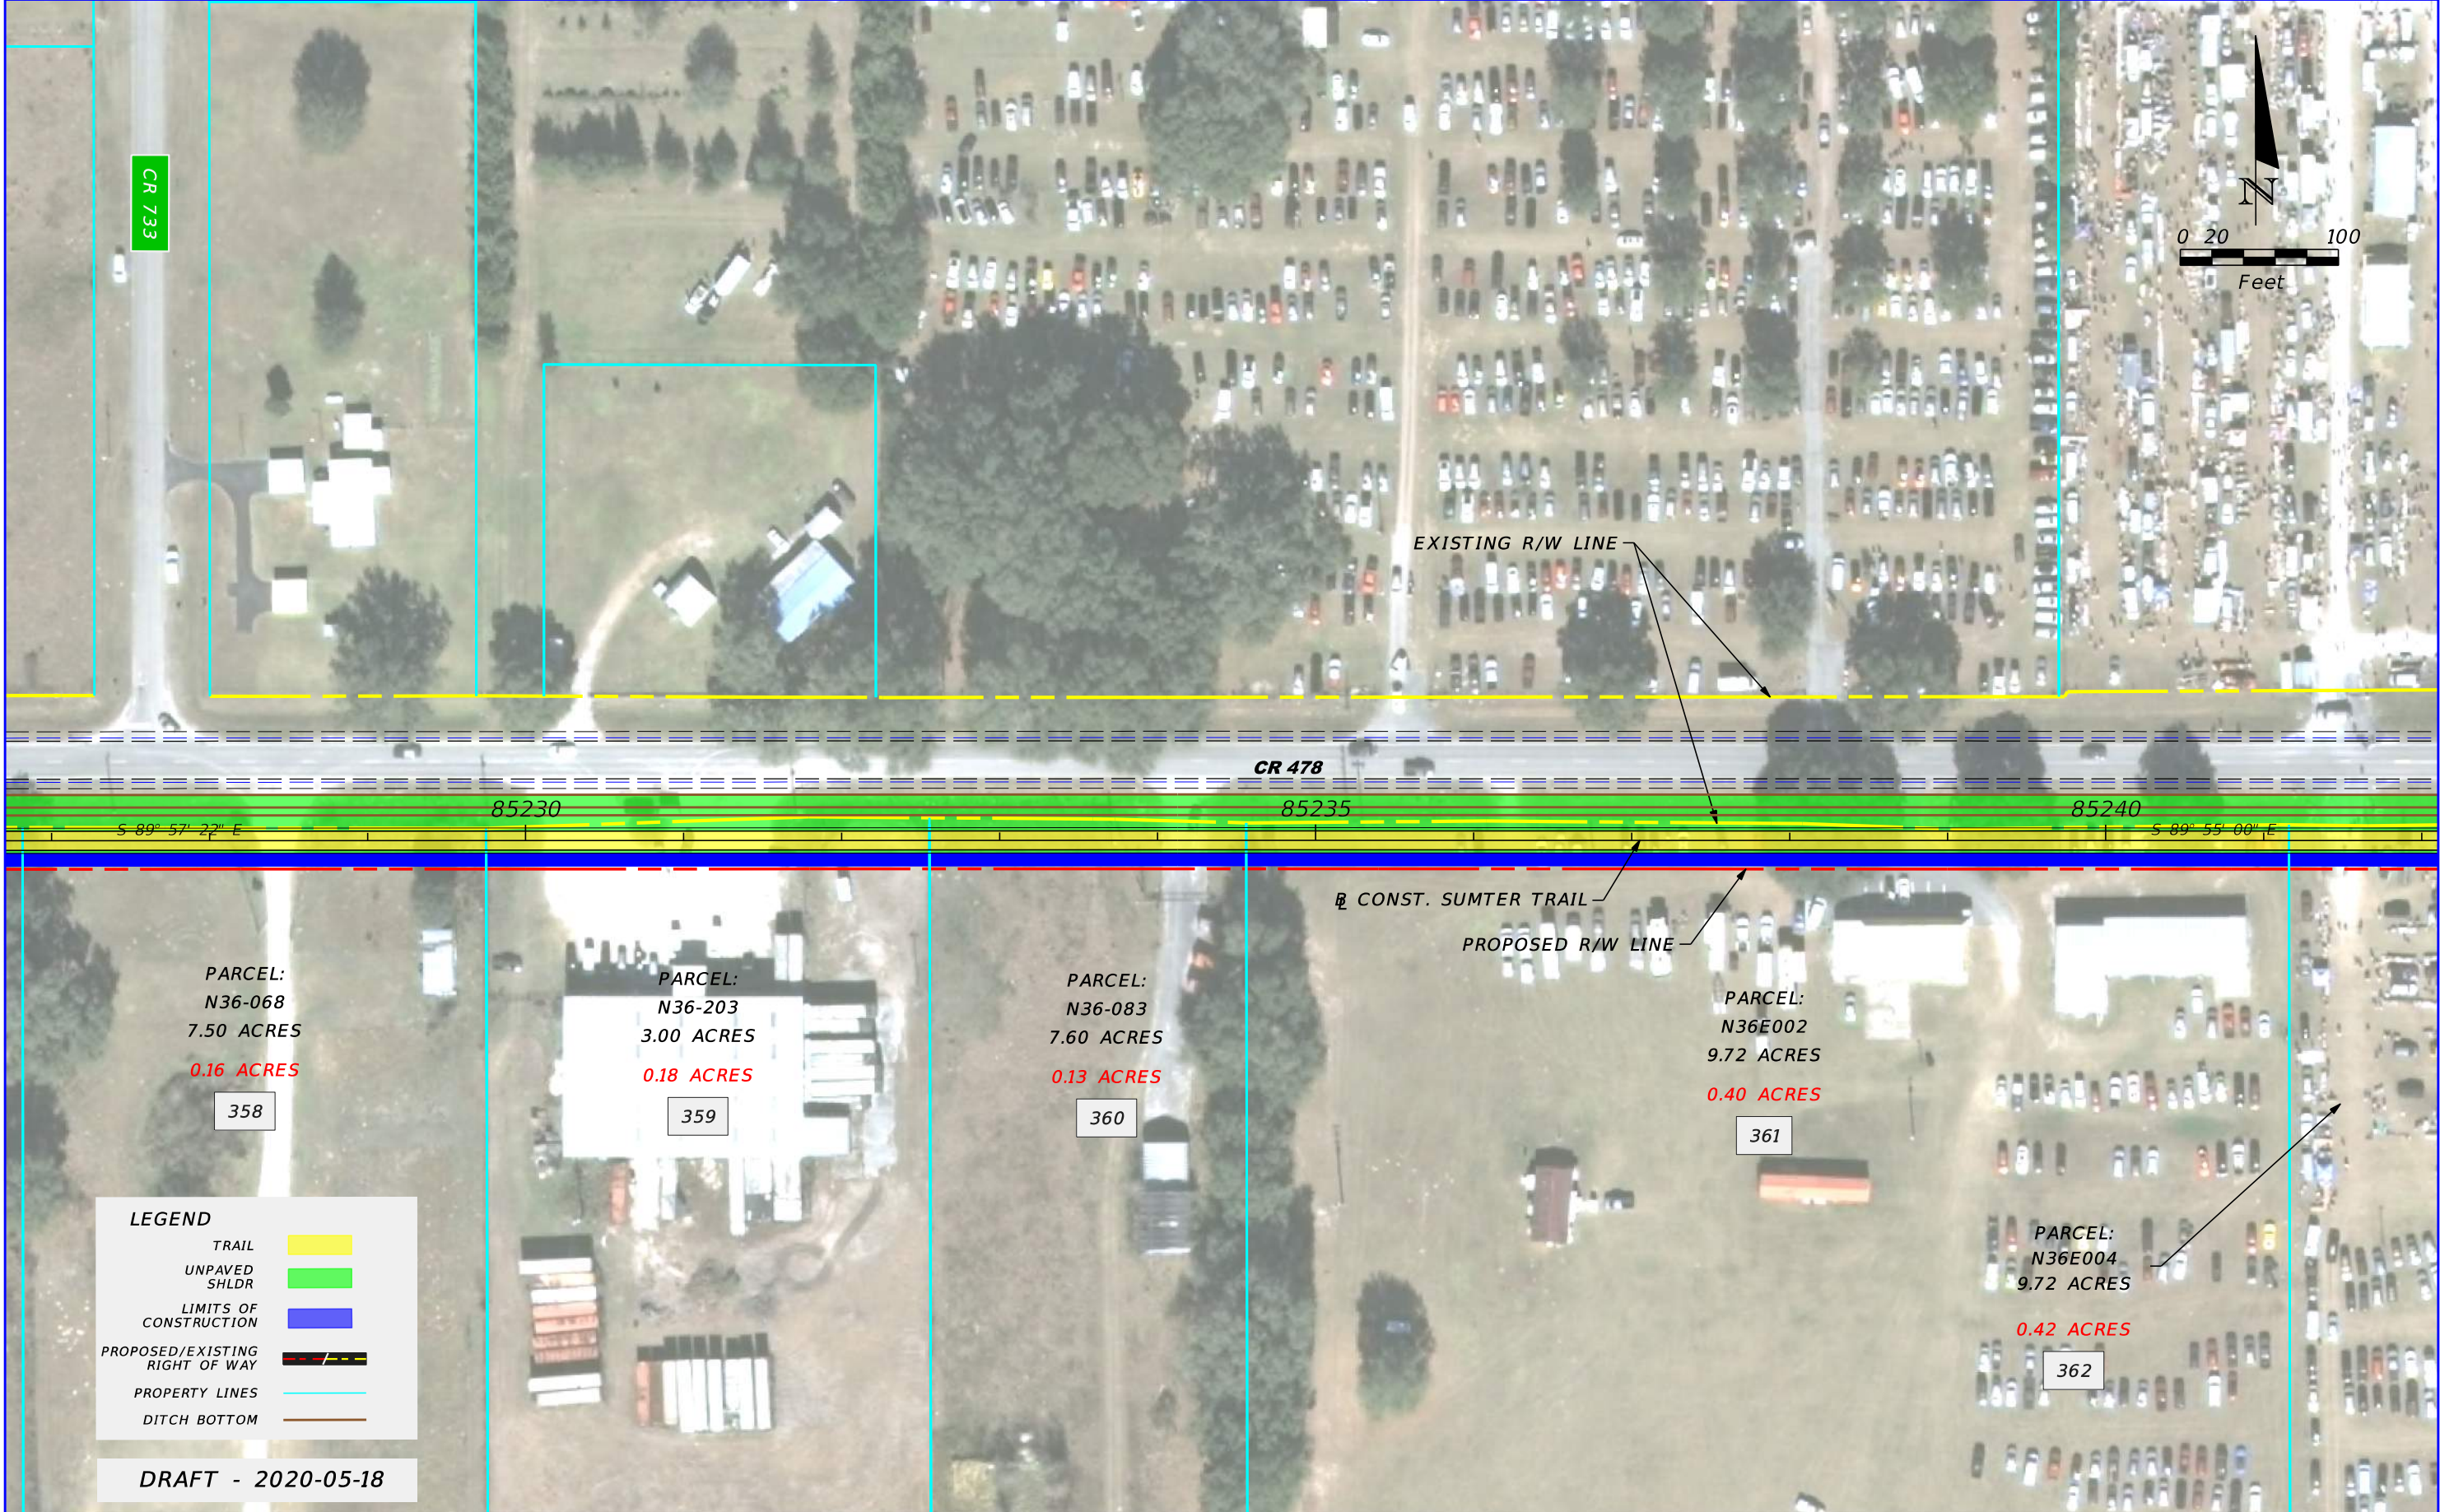

REVISIONS		GAIL L. WOODS, P.E.		STATE OF FLORIDA		PRELIMINARY CONCEPT PLAN	SHEET NO.
DATE	DESCRIPTION	DATE	DESCRIPTION	ROAD NO.	COUNTY		
			TRANSYSTEMS CORPORATION CONSULTANTS 200 EAST ROBINSON STREET, SUITE 600 ORLANDO, FL 32801 CERTIFICATE OF AUTHORIZATION: 7503	CR 478	SUMTER		FINANCIAL PROJECT ID 435471-1-22-01

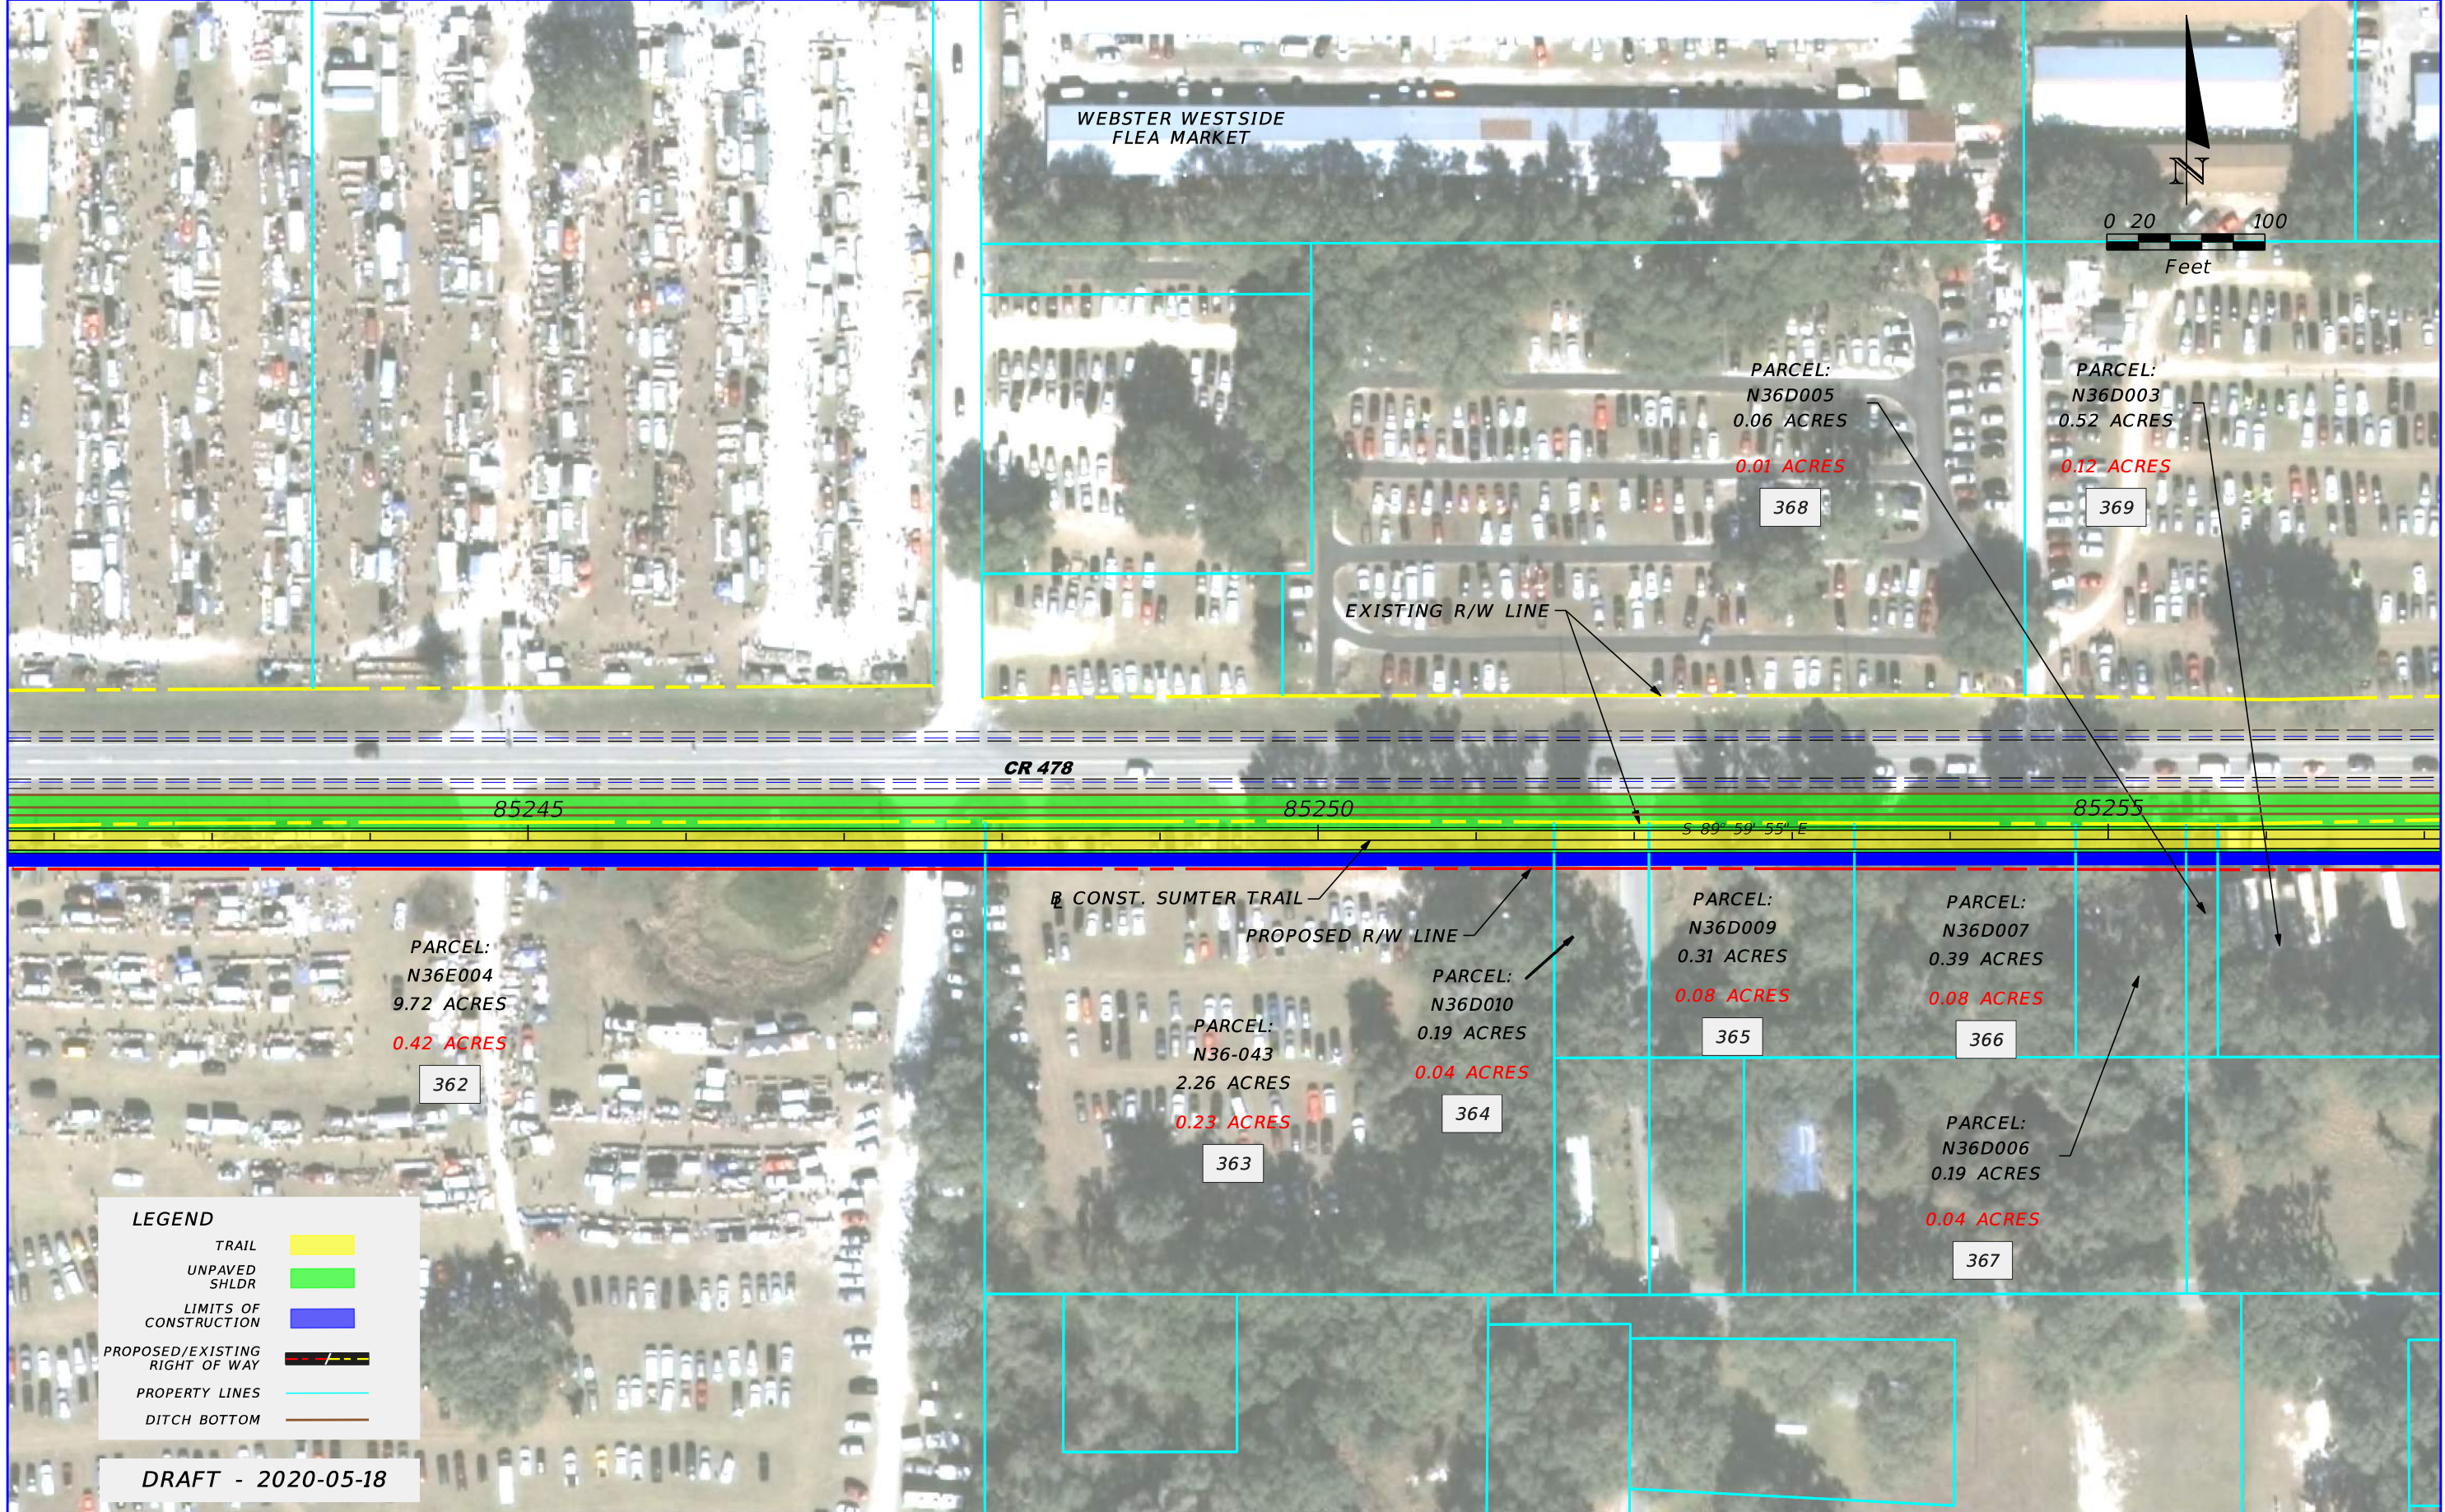



REVISIONS			
DATE	DESCRIPTION	DATE	DESCRIPTION

GAIL L. WOODS, P.E.
P.E. LICENSE NUMBER 4524
TRANSYSTEMS CORPORATION CONSULTANTS
200 EAST ROBINSON STREET, SUITE 600
ORLANDO, FL 32801
CERTIFICATE OF AUTHORIZATION: 7503

STATE OF FLORIDA DEPARTMENT OF TRANSPORTATION		
ROAD NO.	COUNTY	FINANCIAL PROJECT ID
CR 478	SUMTER	435471-1-22-01

PRELIMINARY CONCEPT PLAN

SHEET NO.
112

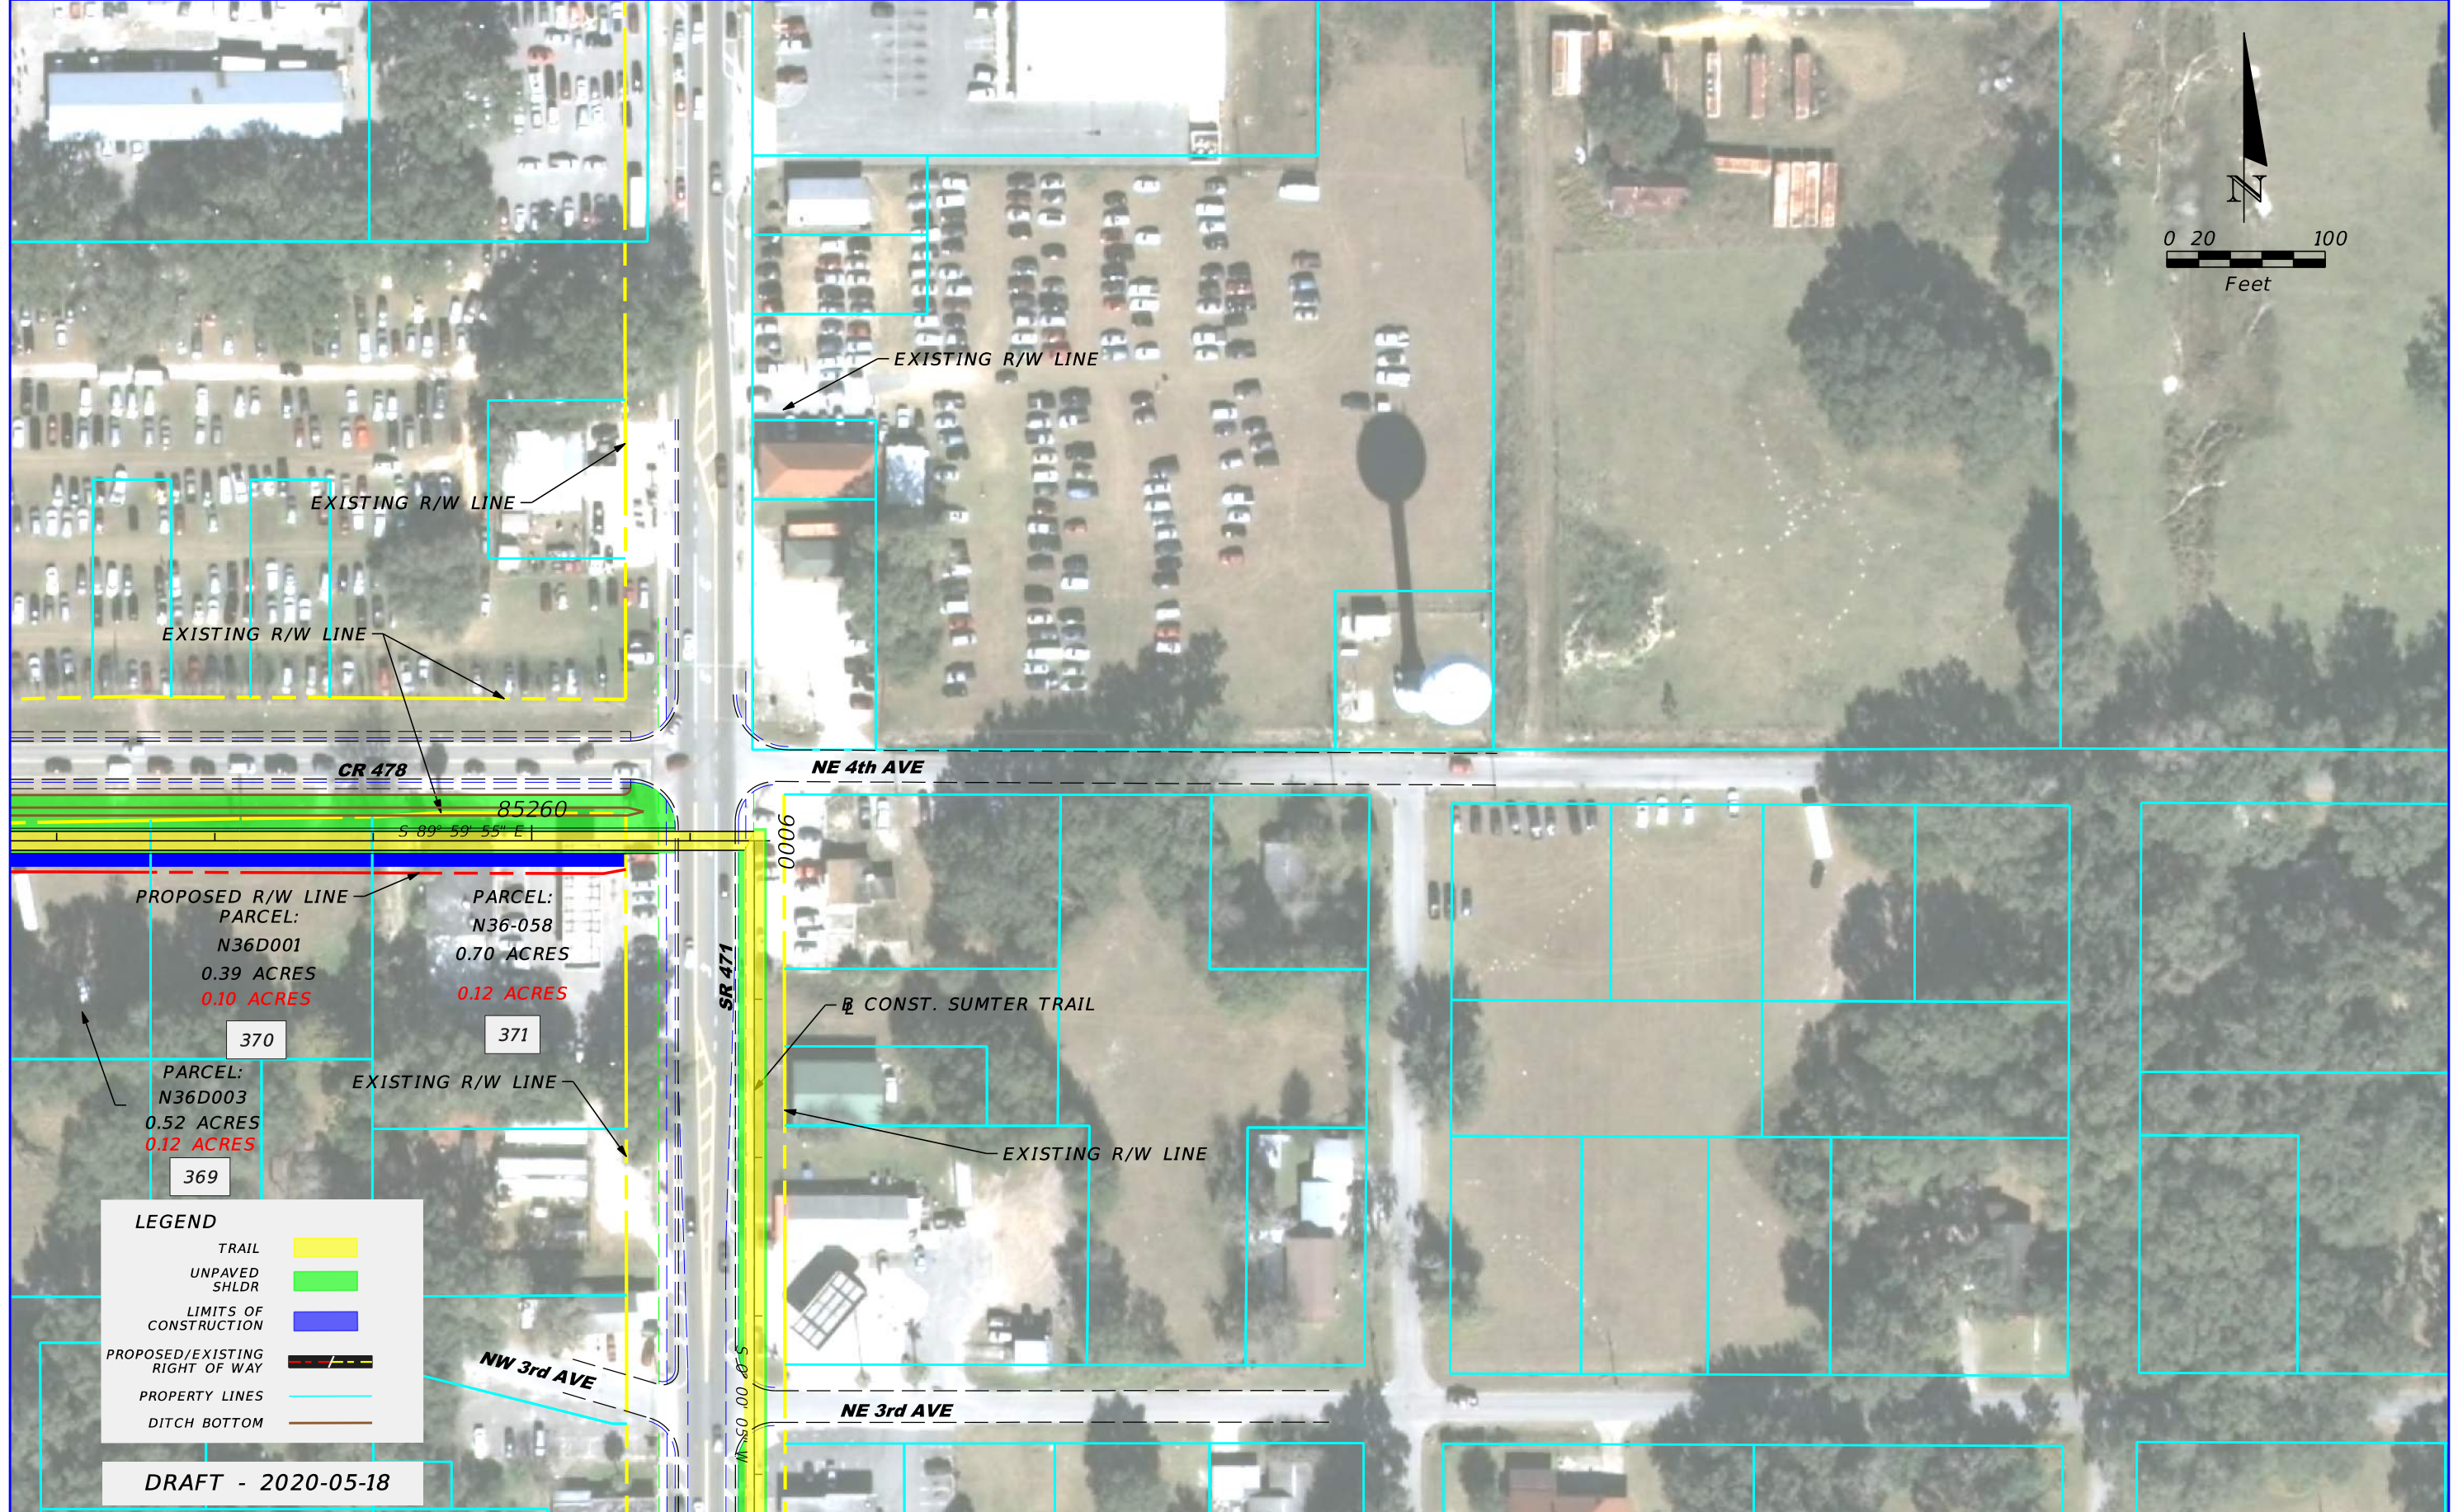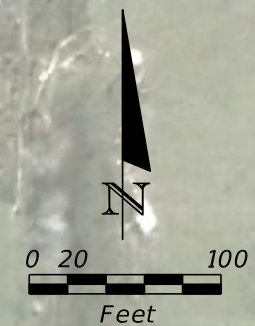

LEGEND


TRAIL	
UNPAVED SHLDR	
LIMITS OF CONSTRUCTION	
PROPOSED/EXISTING RIGHT OF WAY	
PROPERTY LINES	
DITCH BOTTOM	

DRAFT - 2020-05-18

REVISIONS				STATE OF FLORIDA DEPARTMENT OF TRANSPORTATION			SHEET NO.
DATE	DESCRIPTION	DATE	DESCRIPTION	ROAD NO.	COUNTY	FINANCIAL PROJECT ID	
				CR 478	SUMTER	435471-1-22-01	113

GAIL L. WOODS, P.E.
P.E. LICENSE NUMBER 4524
TRANSYSTEMS CORPORATION CONSULTANTS
200 EAST ROBINSON STREET, SUITE 600
ORLANDO, FL 32801
CERTIFICATE OF AUTHORIZATION: 7503

PRELIMINARY CONCEPT PLAN

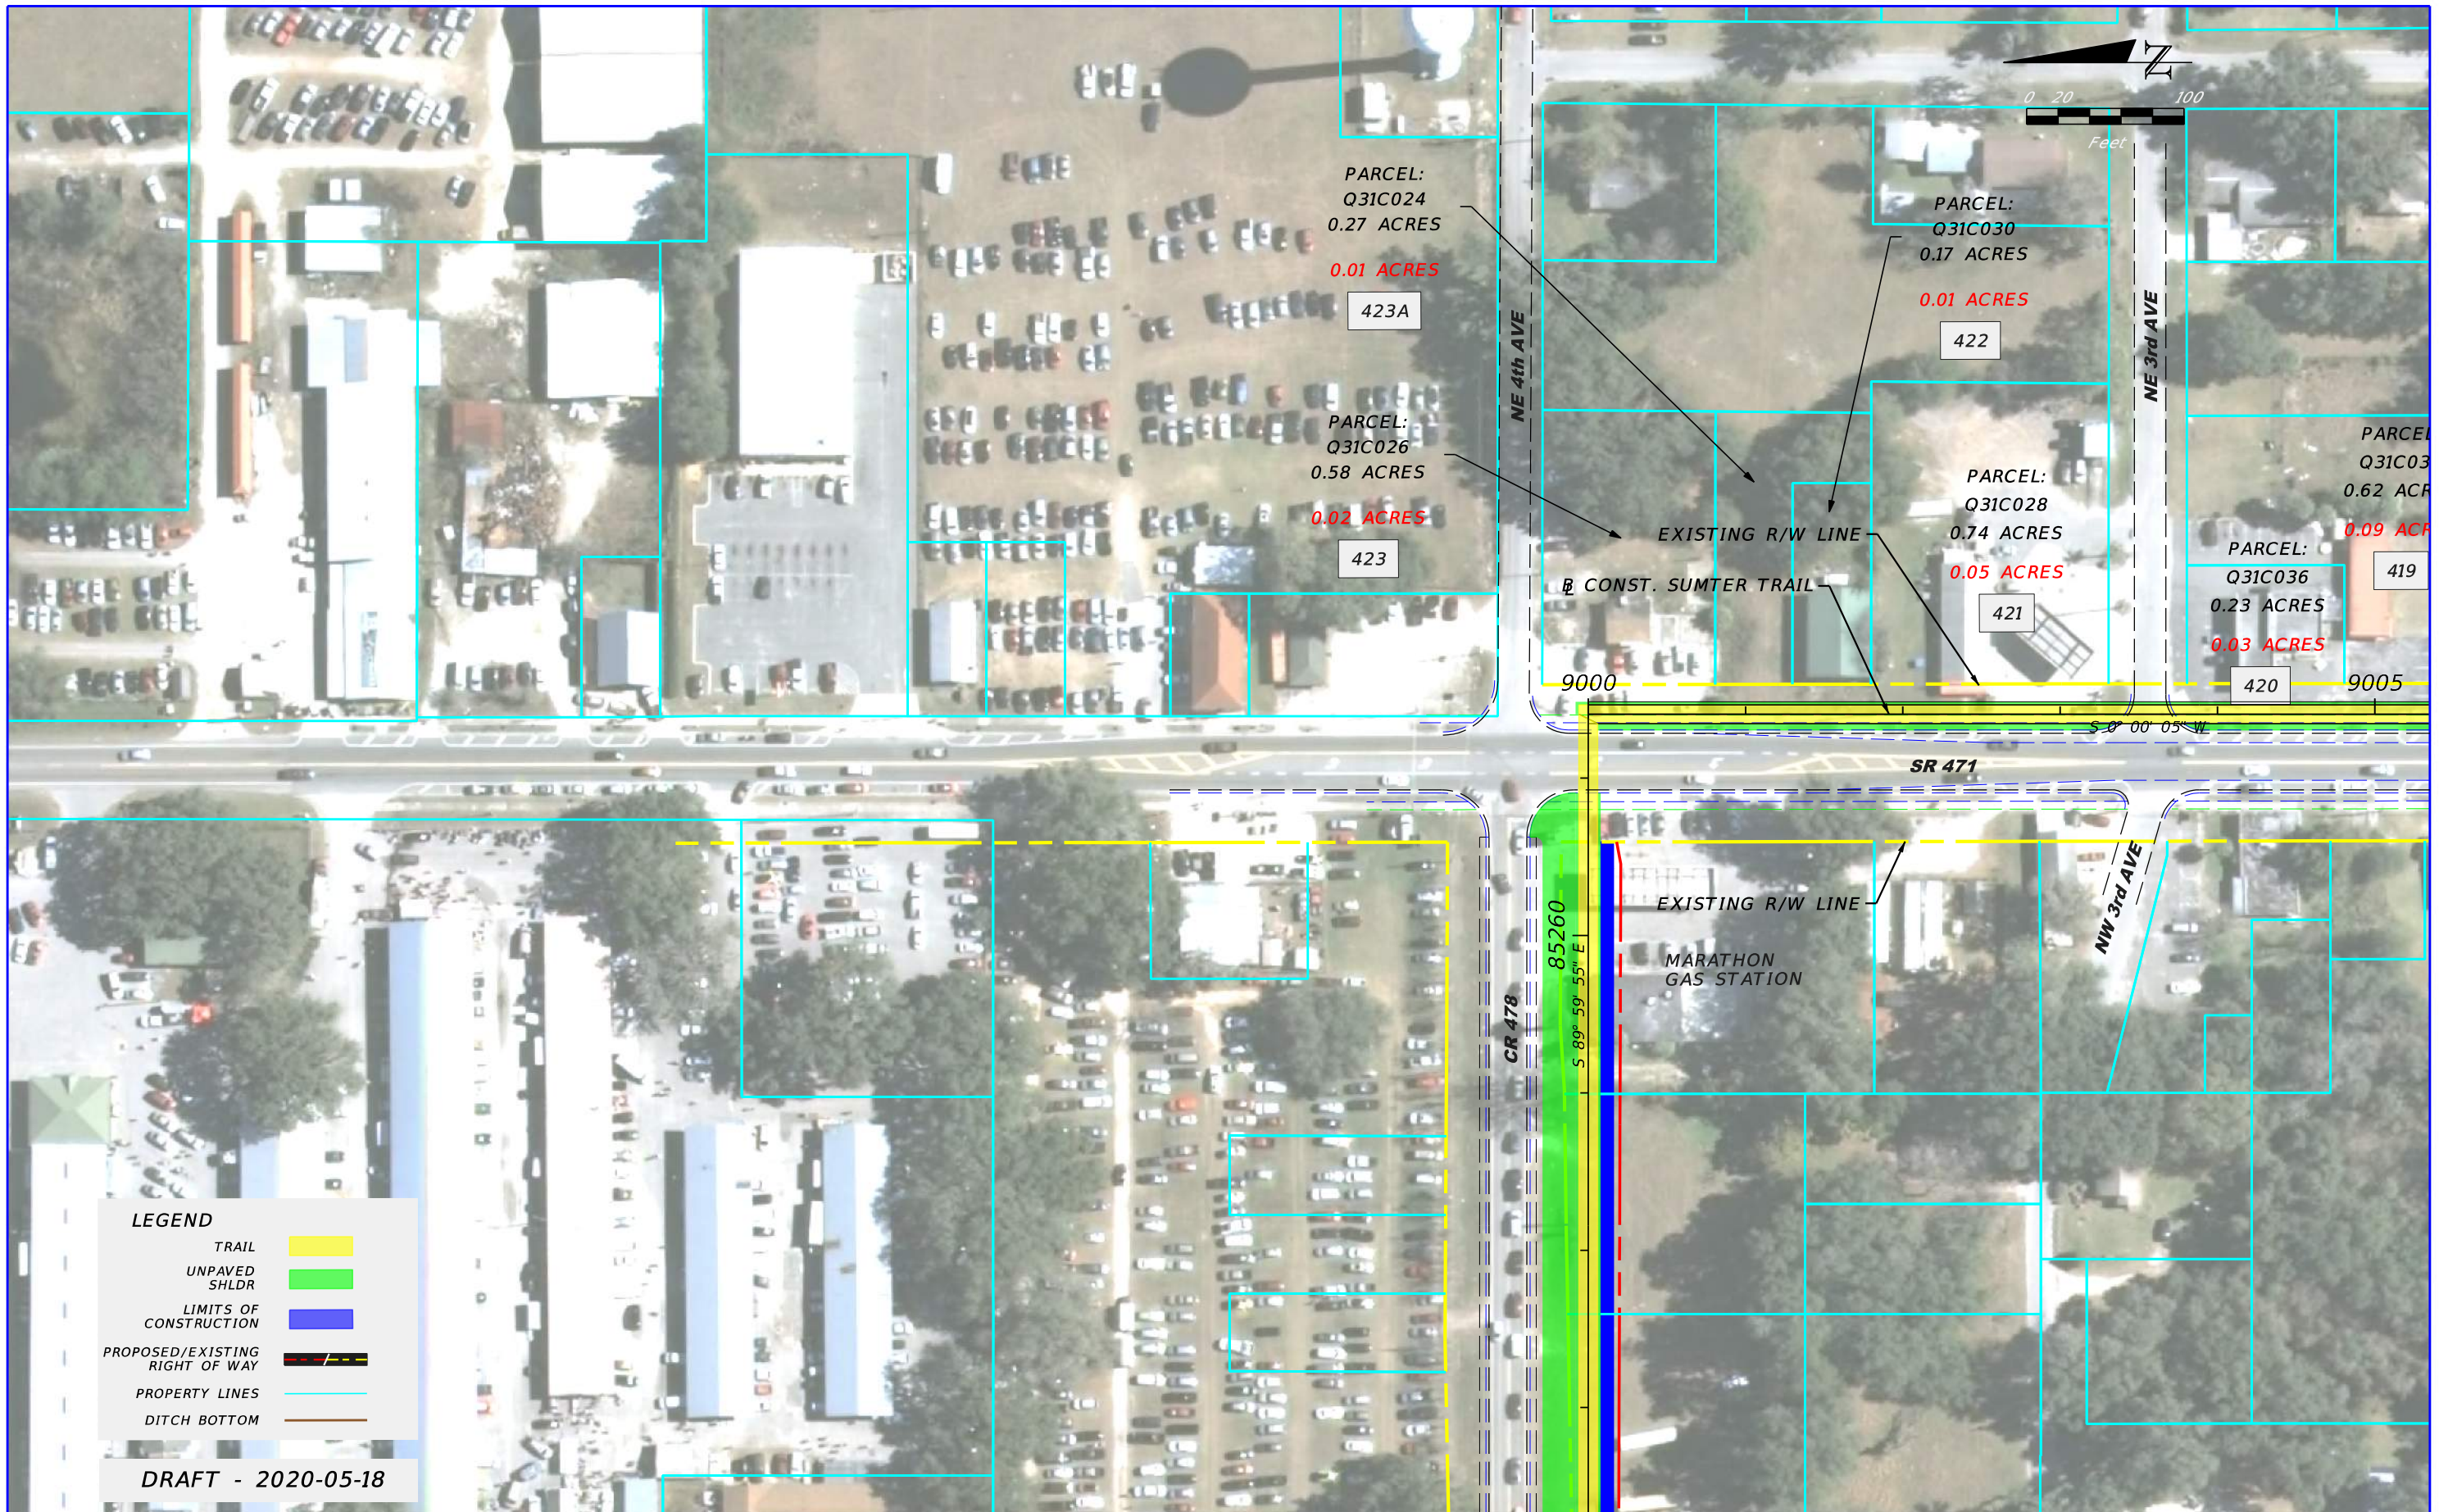

REVISIONS			
DATE	DESCRIPTION	DATE	DESCRIPTION

GAIL L. WOODS, P.E.
P.E. LICENSE NUMBER 45424
TRANSYSTEMS CORPORATION CONSULTANTS
200 EAST ROBINSON STREET, SUITE 600
ORLANDO, FL 32801
CERTIFICATE OF AUTHORIZATION: 7503

STATE OF FLORIDA DEPARTMENT OF TRANSPORTATION		
ROAD NO.	COUNTY	FINANCIAL PROJECT ID
SR 471	SUMTER	435471-1-22-01

PRELIMINARY CONCEPT PLAN

SHEET NO.
114




REVISIONS			
DATE	DESCRIPTION	DATE	DESCRIPTION

GAIL L. WOODS, P.E.
 P.E. LICENSE NUMBER 45424
 TRANSYSTEMS CORPORATION CONSULTANTS
 200 EAST ROBINSON STREET, SUITE 600
 ORLANDO, FL 32801
 CERTIFICATE OF AUTHORIZATION: 7503

STATE OF FLORIDA DEPARTMENT OF TRANSPORTATION		
ROAD NO.	COUNTY	FINANCIAL PROJECT ID
SR 471	SUMTER	435471-1-22-01

PRELIMINARY CONCEPT PLAN

SHEET NO.
115

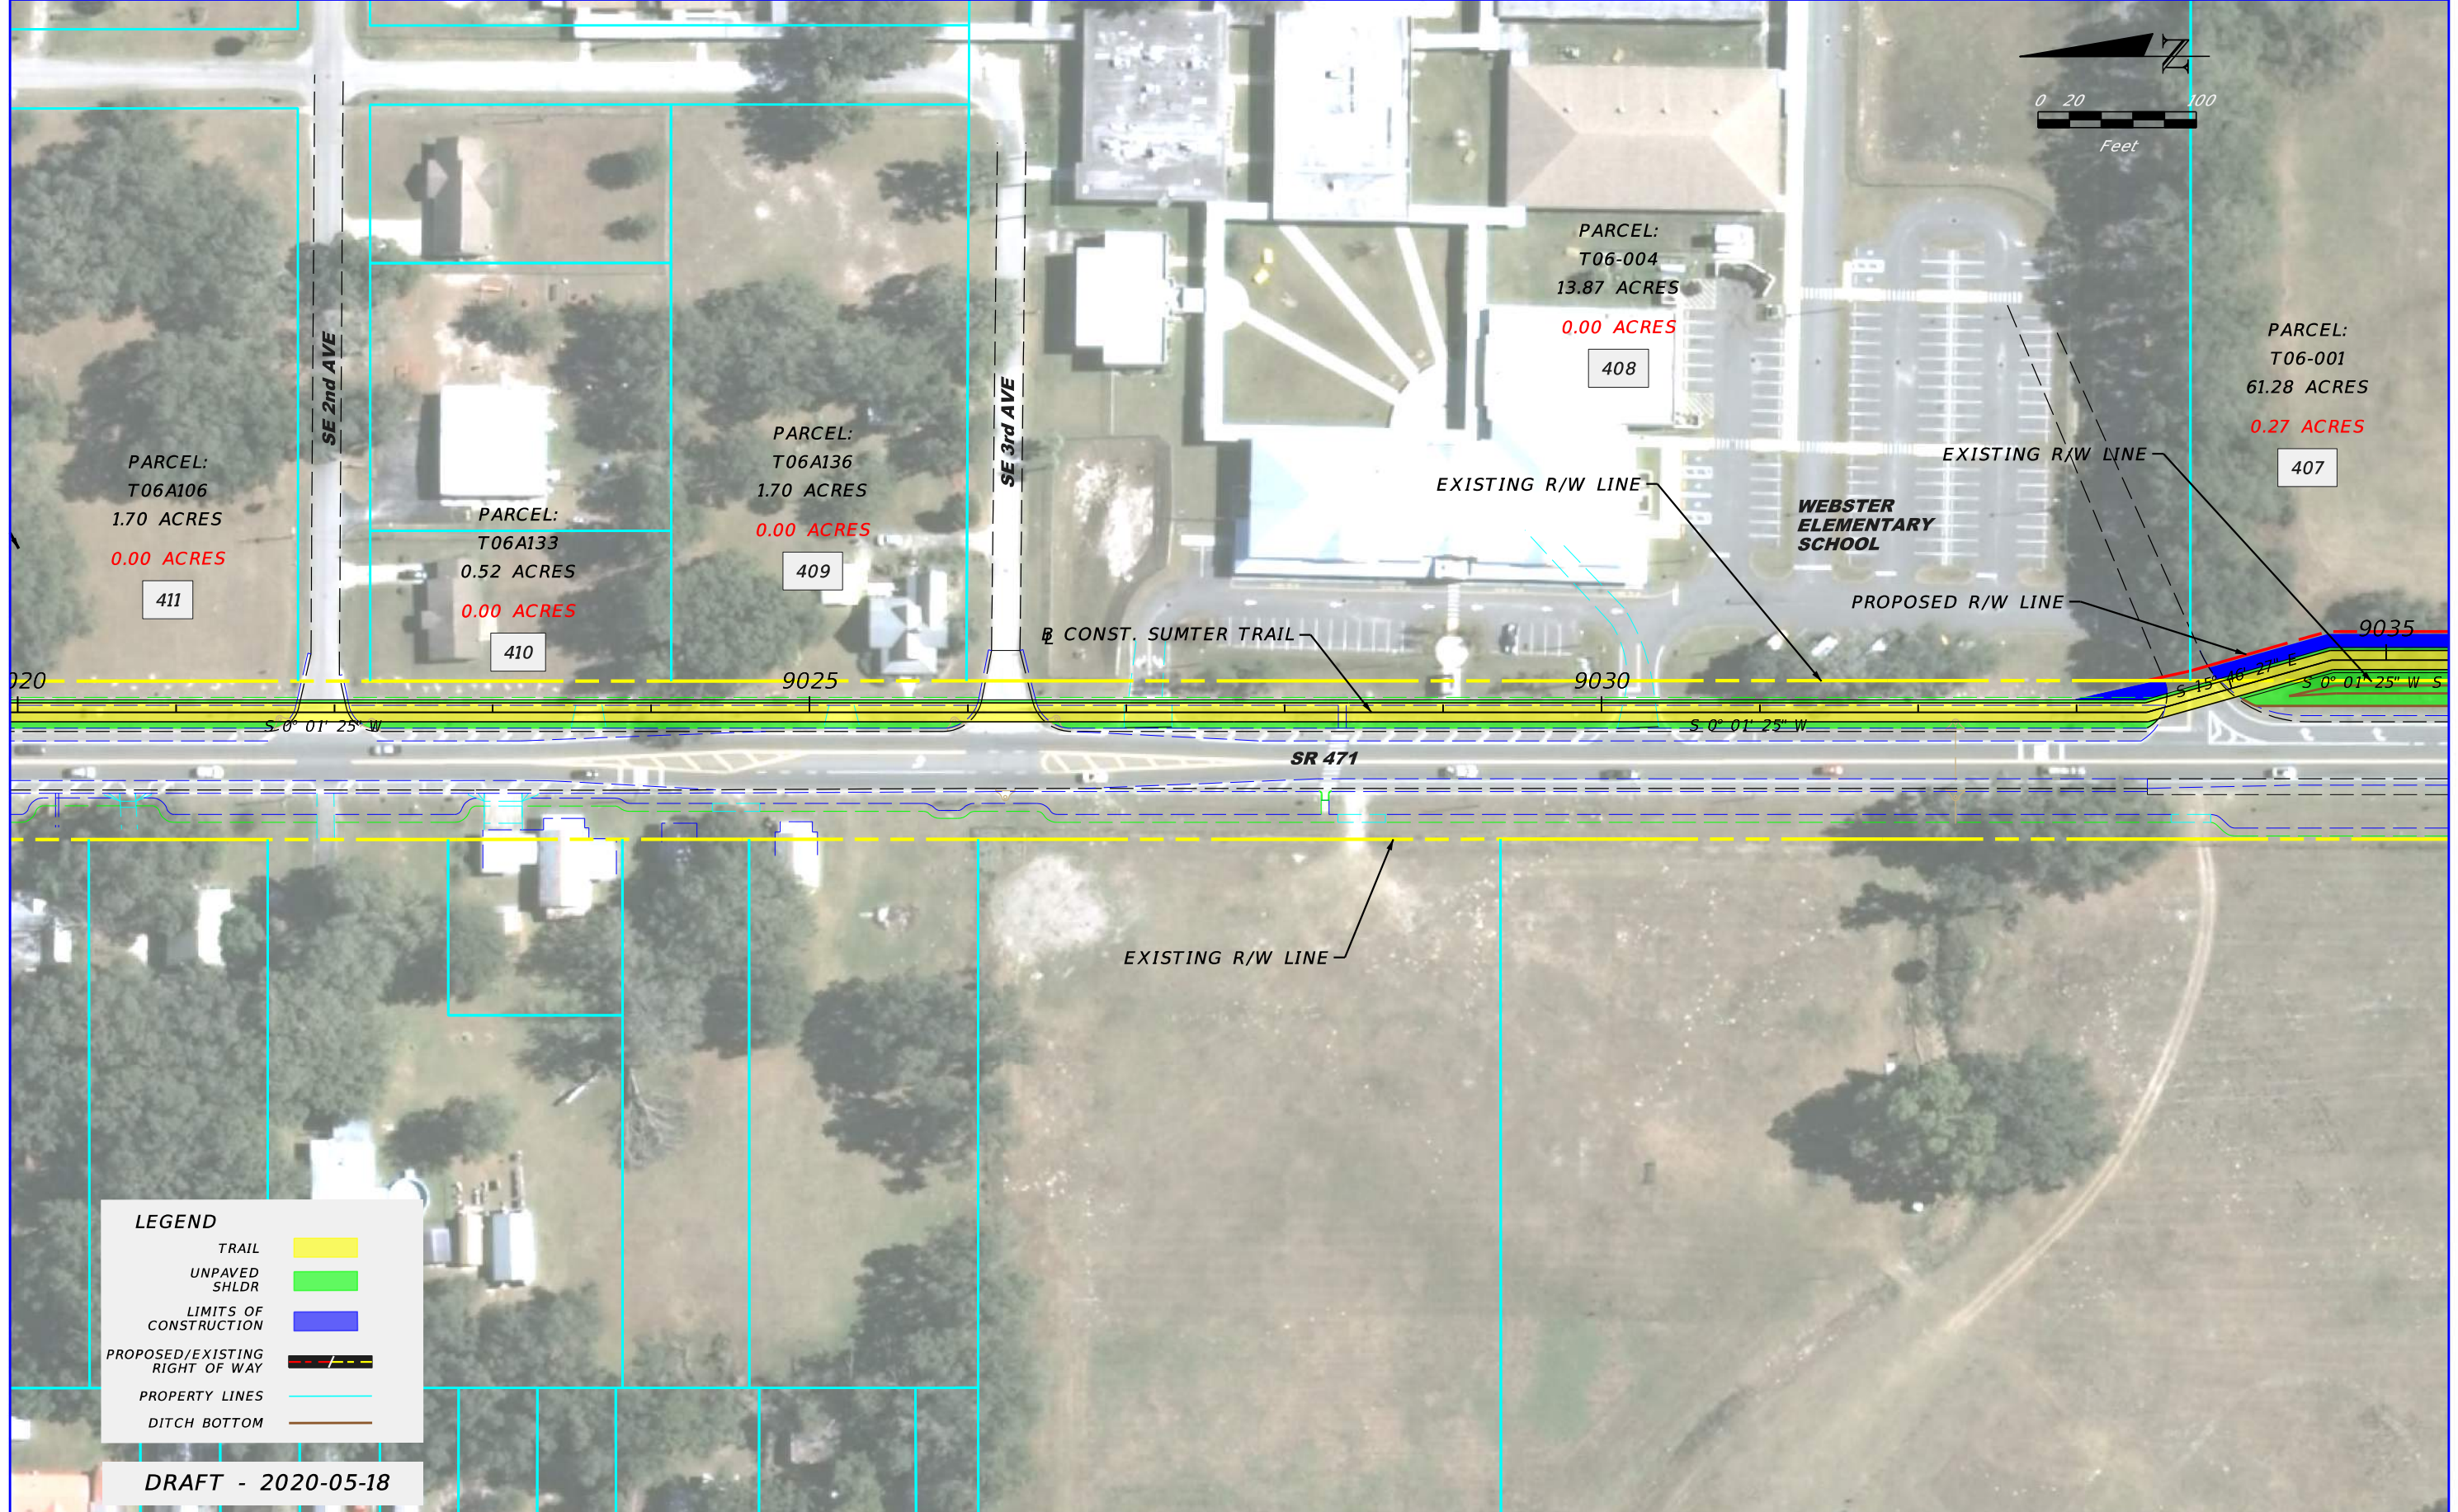


LEGEND

TRAIL	
UNPAVED SHLDR	
LIMITS OF CONSTRUCTION	
PROPOSED/EXISTING RIGHT OF WAY	
PROPERTY LINES	
DITCH BOTTOM	

DRAFT - 2020-05-18

<table border="1"> <thead> <tr> <th colspan="2">REVISIONS</th> <th>DATE</th> <th>DESCRIPTION</th> </tr> </thead> <tbody> <tr> <td> </td> <td> </td> <td> </td> <td> </td> </tr> </tbody> </table>				REVISIONS		DATE	DESCRIPTION					GAIL L. WOODS, P.E. P.E. LICENSE NUMBER 45424 TRANSYSTEMS CORPORATION CONSULTANTS 200 EAST ROBINSON STREET, SUITE 600 ORLANDO, FL 32801 CERTIFICATE OF AUTHORIZATION: 7503			STATE OF FLORIDA DEPARTMENT OF TRANSPORTATION			<p align="center">PRELIMINARY CONCEPT PLAN</p>	SHEET NO. 116
REVISIONS		DATE	DESCRIPTION																
ROAD NO.		COUNTY	FINANCIAL PROJECT ID																
SR 471		SUMTER	435471-1-22-01																

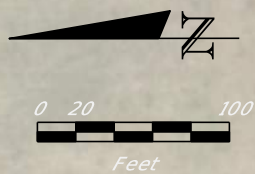

PARCEL:
T06-001
61.28 ACRES
0.27 ACRES

407

PARCEL:
T06-008
114.74 ACRES
0.67 ACRES

406




LEGEND

TRAIL	
UNPAVED SHLDR	
LIMITS OF CONSTRUCTION	
PROPOSED/EXISTING RIGHT OF WAY	
PROPERTY LINES	
DITCH BOTTOM	

DRAFT - 2020-05-18

REVISIONS				GAIL L. WOODS, P.E. P.E. LICENSE NUMBER 45424 TRANSYSTEMS CORPORATION CONSULTANTS 200 EAST ROBINSON STREET, SUITE 600 ORLANDO, FL 32801 CERTIFICATE OF AUTHORIZATION: 7503	STATE OF FLORIDA DEPARTMENT OF TRANSPORTATION			PRELIMINARY CONCEPT PLAN	SHEET NO. 117
DATE	DESCRIPTION	DATE	DESCRIPTION		ROAD NO.	COUNTY	FINANCIAL PROJECT ID		
					SR 471	SUMTER	435471-1-22-01		

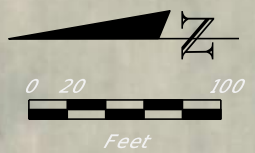

PARCEL:
T06-008
114.74 ACRES
0.67 ACRES

406

PARCEL:
T06-080
19.09 ACRES
0.17 ACRES

405

EXISTING R/W LINE

PROPOSED R/W LINE

CONST. SUMTER TRAIL

50 9055 9060 9065
S 0° 02' 04" W S 0° 05' 10" W S 0° 02' 56" W

SR 471

SE 108th AVE

EXISTING R/W LINE

CR 756

CR 756A

LEGEND

- TRAIL
- UNPAVED SHLDR
- LIMITS OF CONSTRUCTION
- PROPOSED/EXISTING RIGHT OF WAY
- PROPERTY LINES
- DITCH BOTTOM

DRAFT - 2020-05-18

REVISIONS				STATE OF FLORIDA DEPARTMENT OF TRANSPORTATION			<i>PRELIMINARY CONCEPT PLAN</i>	SHEET NO. 118
DATE	DESCRIPTION	DATE	DESCRIPTION	ROAD NO.	COUNTY	FINANCIAL PROJECT ID		
				SR 471	SUMTER	435471-1-22-01		

GAIL L. WOODS, P.E.
P.E. LICENSE NUMBER 45424
TRANSYSTEMS CORPORATION CONSULTANTS
200 EAST ROBINSON STREET, SUITE 600
ORLANDO, FL 32801
CERTIFICATE OF AUTHORIZATION: 7503



PARCEL:
T06-080
19.09 ACRES

0.17 ACRES

405

PARCEL:
T07-014
63.53 ACRES

0.43 ACRES

404

DEER COVE LANE

EXISTING R/W LINE

PROPOSED R/W LINE

CONST. SUMTER TRAIL

65 9070 9075 9080

5° 02' 56" W 5° 00' 03" W 5° 00' 05" W

SR 471

EXISTING R/W LINE


CR 762

LEGEND

- TRAIL
- UNPAVED SHLDR
- LIMITS OF CONSTRUCTION
- PROPOSED/EXISTING RIGHT OF WAY
- PROPERTY LINES
- DITCH BOTTOM

DRAFT - 2020-05-18

REVISIONS				GAIL L. WOODS, P.E. P.E. LICENSE NUMBER 45424 TRANSYSTEMS CORPORATION CONSULTANTS 200 EAST ROBINSON STREET, SUITE 600 ORLANDO, FL 32801 CERTIFICATE OF AUTHORIZATION: 7503	STATE OF FLORIDA DEPARTMENT OF TRANSPORTATION			SHEET NO. 119
DATE	DESCRIPTION	DATE	DESCRIPTION		ROAD NO.	COUNTY	FINANCIAL PROJECT ID	
					SR 471	SUMTER	435471-1-22-01	PRELIMINARY CONCEPT PLAN

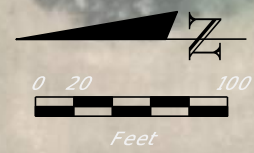


LEGEND

TRAIL	
UNPAVED SHLDR	
LIMITS OF CONSTRUCTION	
PROPOSED/EXISTING RIGHT OF WAY	
PROPERTY LINES	
DITCH BOTTOM	

DRAFT - 2020-05-18

REVISIONS				GAIL L. WOODS, P.E. P.E. LICENSE NUMBER 45424 TRANSYSTEMS CORPORATION CONSULTANTS 200 EAST ROBINSON STREET, SUITE 600 ORLANDO, FL 32801 CERTIFICATE OF AUTHORIZATION: 7503	STATE OF FLORIDA DEPARTMENT OF TRANSPORTATION			PRELIMINARY CONCEPT PLAN	SHEET NO. 120
DATE	DESCRIPTION	DATE	DESCRIPTION		ROAD NO.	COUNTY	FINANCIAL PROJECT ID		
					SR 471	SUMTER	435471-1-22-01		

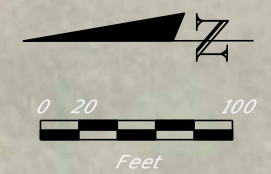

LEGEND

TRAIL	
UNPAVED SHLDR	
LIMITS OF CONSTRUCTION	
PROPOSED/EXISTING RIGHT OF WAY	
PROPERTY LINES	
DITCH BOTTOM	

DRAFT - 2020-05-18







<table border="1"> <thead> <tr> <th colspan="2">REVISIONS</th> <th>DATE</th> <th>DESCRIPTION</th> </tr> </thead> <tbody> <tr> <td> </td> <td> </td> <td> </td> <td> </td> </tr> </tbody> </table>				REVISIONS		DATE	DESCRIPTION					GAIL L. WOODS, P.E. P.E. LICENSE NUMBER 45424 TRANSYSTEMS CORPORATION CONSULTANTS 200 EAST ROBINSON STREET, SUITE 600 ORLANDO, FL 32801 CERTIFICATE OF AUTHORIZATION: 7503			STATE OF FLORIDA DEPARTMENT OF TRANSPORTATION			PRELIMINARY CONCEPT PLAN			SHEET NO. 121
REVISIONS		DATE	DESCRIPTION																		
DATE	DESCRIPTION	DATE	DESCRIPTION	ROAD NO.	COUNTY	FINANCIAL PROJECT ID	SR 471	SUMTER	435471-1-22-01												



REVISIONS				GAIL L. WOODS, P.E. P.E. LICENSE NUMBER 45424 TRANSYSTEMS CORPORATION CONSULTANTS 200 EAST ROBINSON STREET, SUITE 600 ORLANDO, FL 32801 CERTIFICATE OF AUTHORIZATION: 7503	STATE OF FLORIDA DEPARTMENT OF TRANSPORTATION			PRELIMINARY CONCEPT PLAN	SHEET NO. 122
DATE	DESCRIPTION	DATE	DESCRIPTION		ROAD NO.	COUNTY	FINANCIAL PROJECT ID		
				SR 471	SUMTER	435471-1-22-01			



LEGEND

 TRAIL	
UNPAVED SHLDR	
LIMITS OF CONSTRUCTION	
PROPOSED/EXISTING RIGHT OF WAY	
PROPERTY LINES	
DITCH BOTTOM	

DRAFT - 2020-05-18

REVISIONS				GAIL L. WOODS, P.E. P.E. LICENSE NUMBER 45424 TRANSYSTEMS CORPORATION CONSULTANTS 200 EAST ROBINSON STREET, SUITE 600 ORLANDO, FL 32801 CERTIFICATE OF AUTHORIZATION: 7503	STATE OF FLORIDA DEPARTMENT OF TRANSPORTATION			SHEET NO. 123
DATE	DESCRIPTION	DATE	DESCRIPTION		ROAD NO.	COUNTY	FINANCIAL PROJECT ID	
					SR 471	SUMTER	435471-1-22-01	PRELIMINARY CONCEPT PLAN



REVISIONS				STATE OF FLORIDA DEPARTMENT OF TRANSPORTATION			PRELIMINARY CONCEPT PLAN	SHEET NO. 124
DATE	DESCRIPTION	DATE	DESCRIPTION	ROAD NO.	COUNTY	FINANCIAL PROJECT ID		
				SR 471	SUMTER	435471-1-22-01		

GAIL L. WOODS, P.E.
P.E. LICENSE NUMBER 45424
TRANSYSTEMS CORPORATION CONSULTANTS
200 EAST ROBINSON STREET, SUITE 600
ORLANDO, FL 32801
CERTIFICATE OF AUTHORIZATION: 7503

SUSERS SDATES STIMES SFILES



PARCEL:
T18-029
9.80 ACRES
0.09 ACRES

382

PARCEL:
T18-080
5.00 ACRES
0.01 ACRES

381

PARCEL:
T18-054
23.95 ACRES
0.16 ACRES

380

PARCEL:
T18-097
2.30 ACRES
0.03 ACRES

379

PROPOSED R/W LINE

EXISTING R/W LINE

CONST. SUMTER TRAIL

55 9160 9165 9170

SR 471

EXISTING R/W LINE

LEGEND

TRAIL	
UNPAVED SHLDR	
LIMITS OF CONSTRUCTION	
PROPOSED/EXISTING RIGHT OF WAY	
PROPERTY LINES	
DITCH BOTTOM	

DRAFT - 2020-05-18

REVISIONS				GAIL L. WOODS, P.E. P.E. LICENSE NUMBER 45424 TRANSYSTEMS CORPORATION CONSULTANTS 200 EAST ROBINSON STREET, SUITE 600 ORLANDO, FL 32801 CERTIFICATE OF AUTHORIZATION: 7503	STATE OF FLORIDA DEPARTMENT OF TRANSPORTATION			PRELIMINARY CONCEPT PLAN	SHEET NO. 125
DATE	DESCRIPTION	DATE	DESCRIPTION		ROAD NO.	COUNTY	FINANCIAL PROJECT ID		
					SR 471	SUMTER	435471-1-22-01		



PARCEL:
T18-097
2.30 ACRES

0.03 ACRES

379

PARCEL:
T18-094
4.80 ACRES

0.03 ACRES

378

PARCEL:
T19-056
4.85 ACRES

0.08 ACRES

377

PARCEL:
T19-029
23.80 ACRES

0.09 ACRES

375

PARCEL:
T19-031
5.33 ACRES

0.06 ACRES

376

PARCEL:
T19-029
23.80 ACRES

0.06 ACRES

375

EXISTING R/W LINE
PROPOSED R/W LINE
CONST. SUMTER TRAIL

S 0° 04' 59" E

SR 471


EXISTING R/W LINE

LEGEND

TRAIL	
UNPAVED SHLDR	
LIMITS OF CONSTRUCTION	
PROPOSED/EXISTING RIGHT OF WAY	
PROPERTY LINES	
DITCH BOTTOM	

DRAFT - 2020-05-18

REVISIONS				GAIL L. WOODS, P.E. P.E. LICENSE NUMBER 45424 TRANSYSTEMS CORPORATION CONSULTANTS 200 EAST ROBINSON STREET, SUITE 600 ORLANDO, FL 32801 CERTIFICATE OF AUTHORIZATION: 7503	STATE OF FLORIDA DEPARTMENT OF TRANSPORTATION			PRELIMINARY CONCEPT PLAN	SHEET NO.
DATE	DESCRIPTION	DATE	DESCRIPTION		ROAD NO.	COUNTY	FINANCIAL PROJECT ID		
					SR 471	SUMTER	435471-1-22-01		126

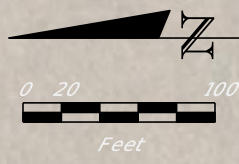

PARCEL:
T19-029
23.80 ACRES

0.06 ACRES

375

PARCEL:
T19-063
100.20 ACRES

0.36 ACRES

374

EXISTING R/W LINE

PROPOSED R/W LINE

PROPOSED R/W LINE

CONST. SUMTER TRAIL

85

9190

9195

9200

S 0° 01' 59" E

SR 471

EXISTING R/W LINE


LEGEND

- TRAIL
- UNPAVED SHLDR
- LIMITS OF CONSTRUCTION
- PROPOSED/EXISTING RIGHT OF WAY
- PROPERTY LINES
- DITCH BOTTOM

DRAFT - 2020-05-18

REVISIONS				STATE OF FLORIDA DEPARTMENT OF TRANSPORTATION			<i>PRELIMINARY CONCEPT PLAN</i>	SHEET NO. 127
DATE	DESCRIPTION	DATE	DESCRIPTION	ROAD NO.	COUNTY	FINANCIAL PROJECT ID		
				SR 471	SUMTER	435471-1-22-01		

GAIL L. WOODS, P.E.
P.E. LICENSE NUMBER 45424
TRANSYSTEMS CORPORATION CONSULTANTS
200 EAST ROBINSON STREET, SUITE 600
ORLANDO, FL 32801
CERTIFICATE OF AUTHORIZATION: 7503

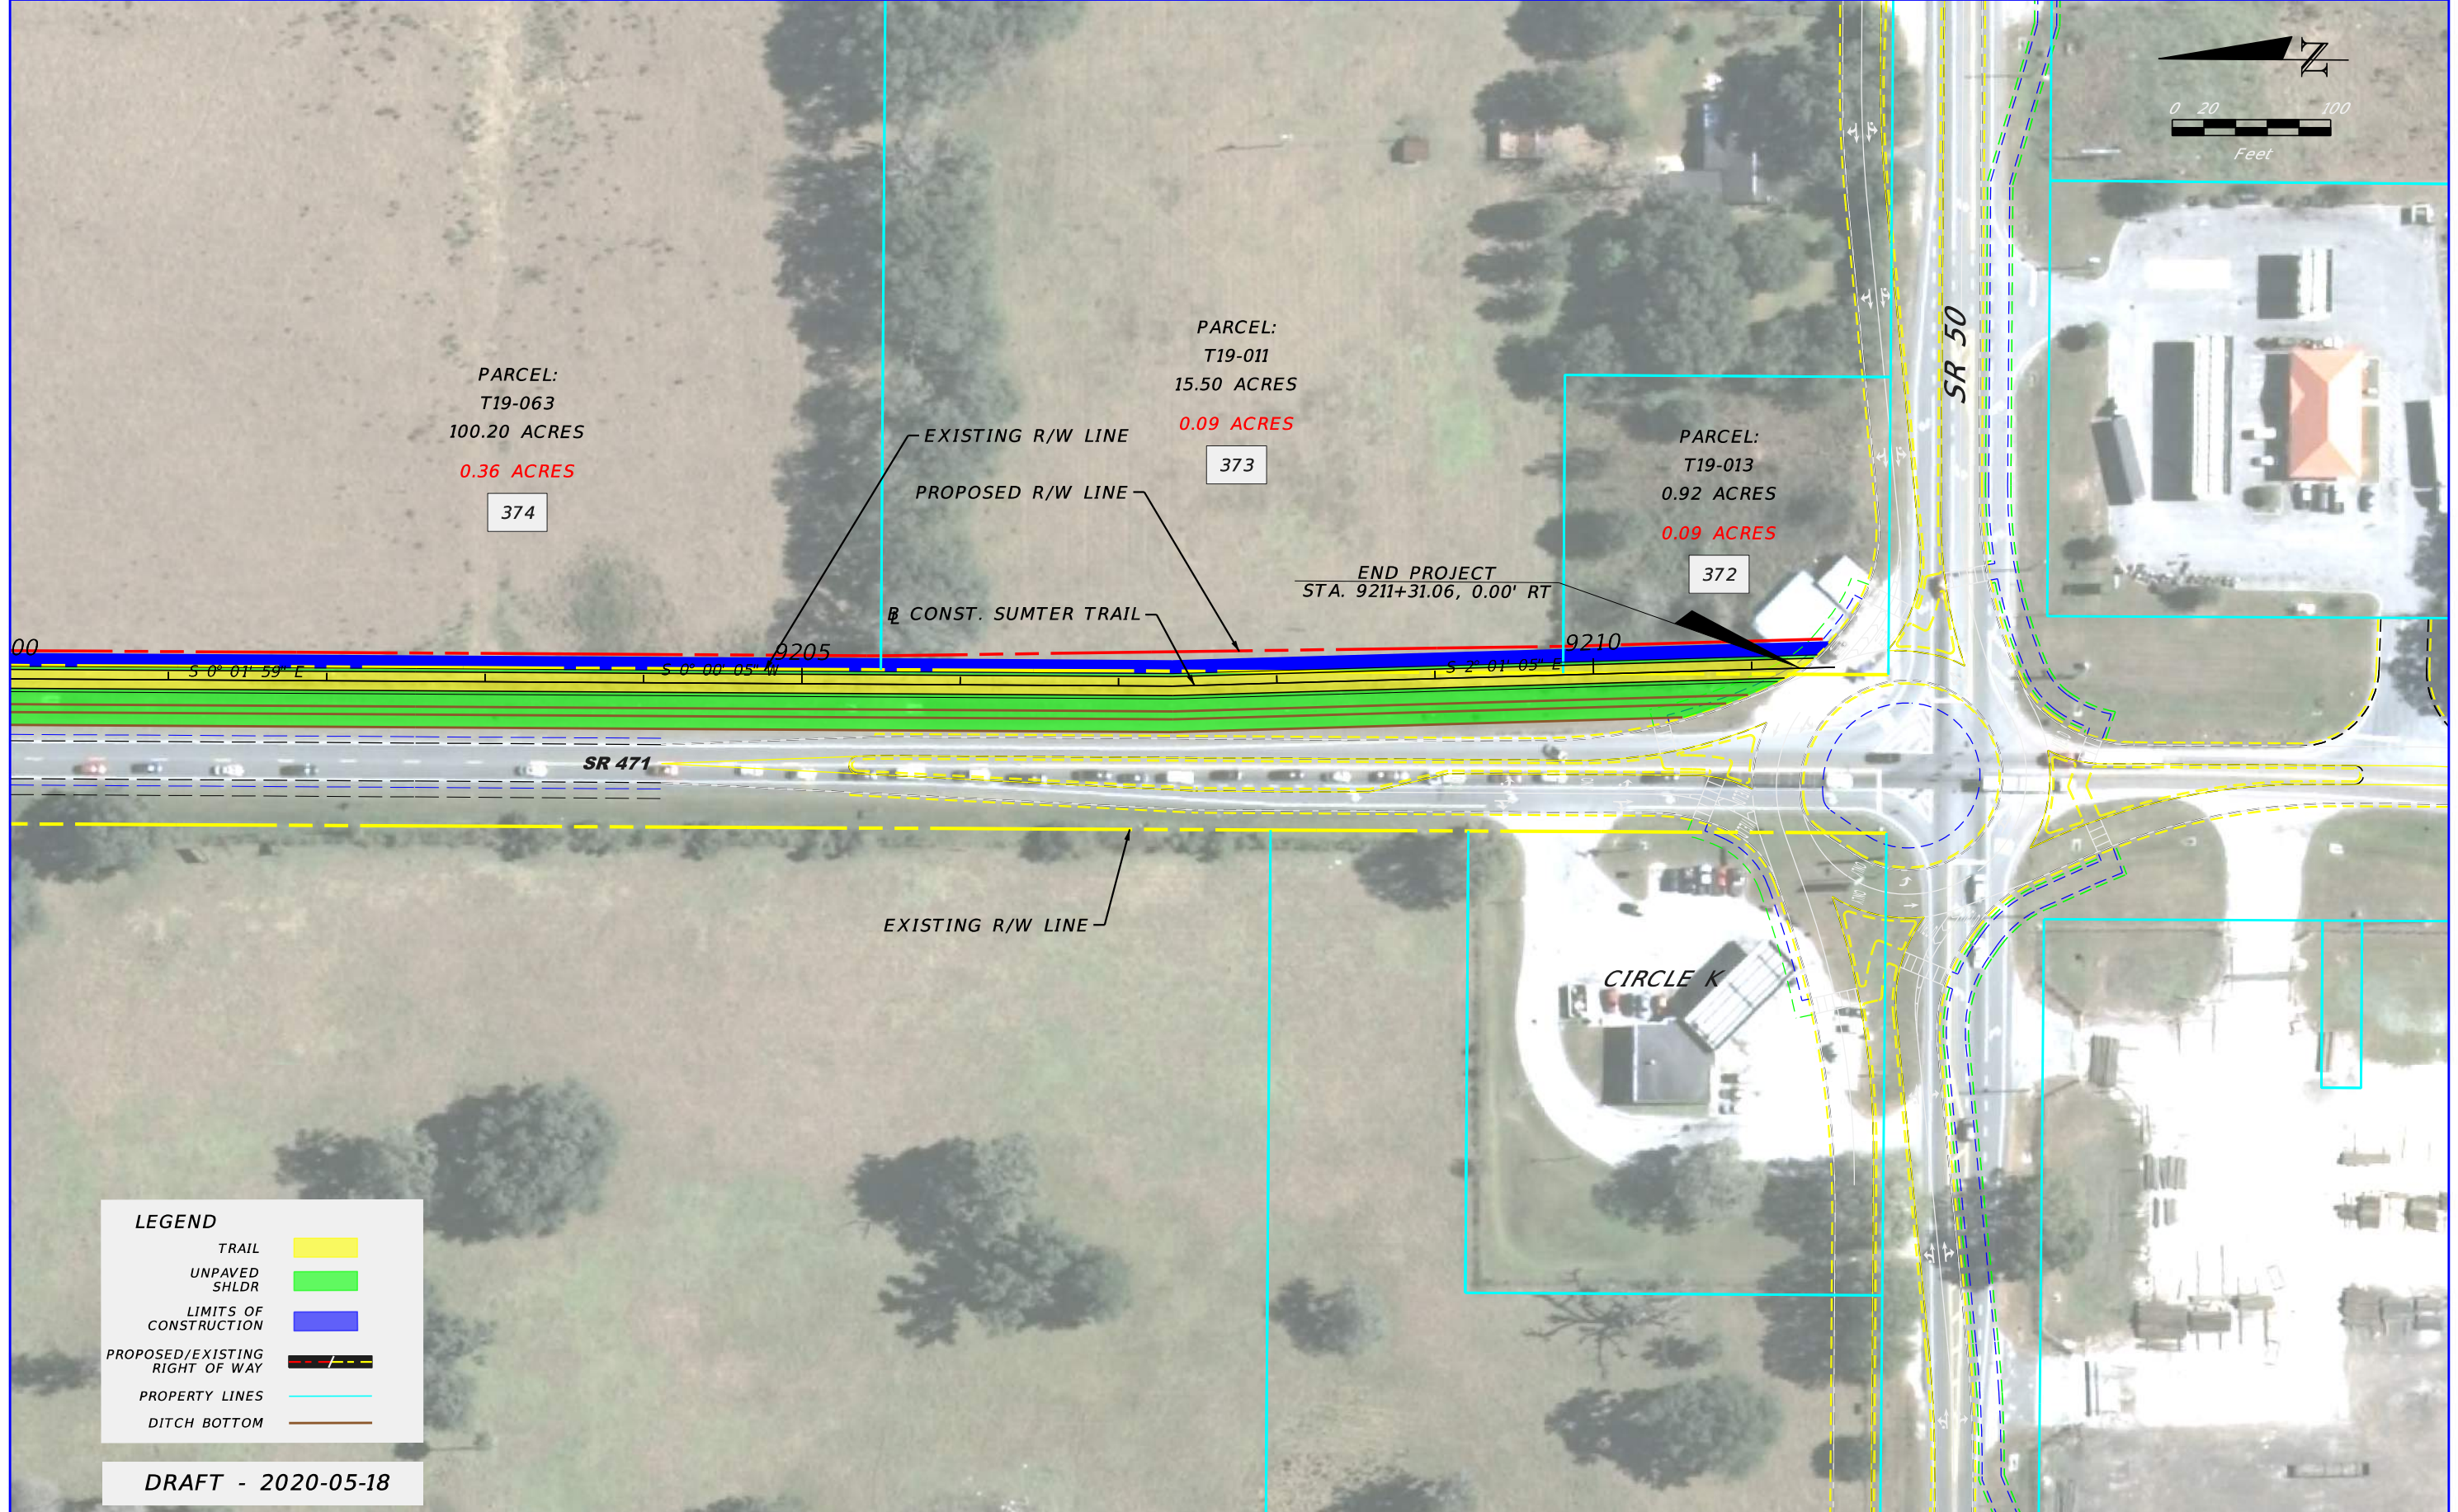

PARCEL:
T19-063
100.20 ACRES
0.36 ACRES
374

PARCEL:
T19-011
15.50 ACRES
0.09 ACRES
373

PARCEL:
T19-013
0.92 ACRES
0.09 ACRES
372

LEGEND

TRAIL	
UNPAVED SHLDR	
LIMITS OF CONSTRUCTION	
PROPOSED/EXISTING RIGHT OF WAY	
PROPERTY LINES	
DITCH BOTTOM	

DRAFT - 2020-05-18

REVISIONS				STATE OF FLORIDA DEPARTMENT OF TRANSPORTATION			SHEET NO.
DATE	DESCRIPTION	DATE	DESCRIPTION	ROAD NO.	COUNTY	FINANCIAL PROJECT ID	
				SR 471	SUMTER	435471-1-22-01	128

GAIL L. WOODS, P.E.
P.E. LICENSE NUMBER 45424
TRANSYSTEMS CORPORATION CONSULTANTS
200 EAST ROBINSON STREET, SUITE 600
ORLANDO, FL 32801
CERTIFICATE OF AUTHORIZATION: 7503

PRELIMINARY CONCEPT PLAN