


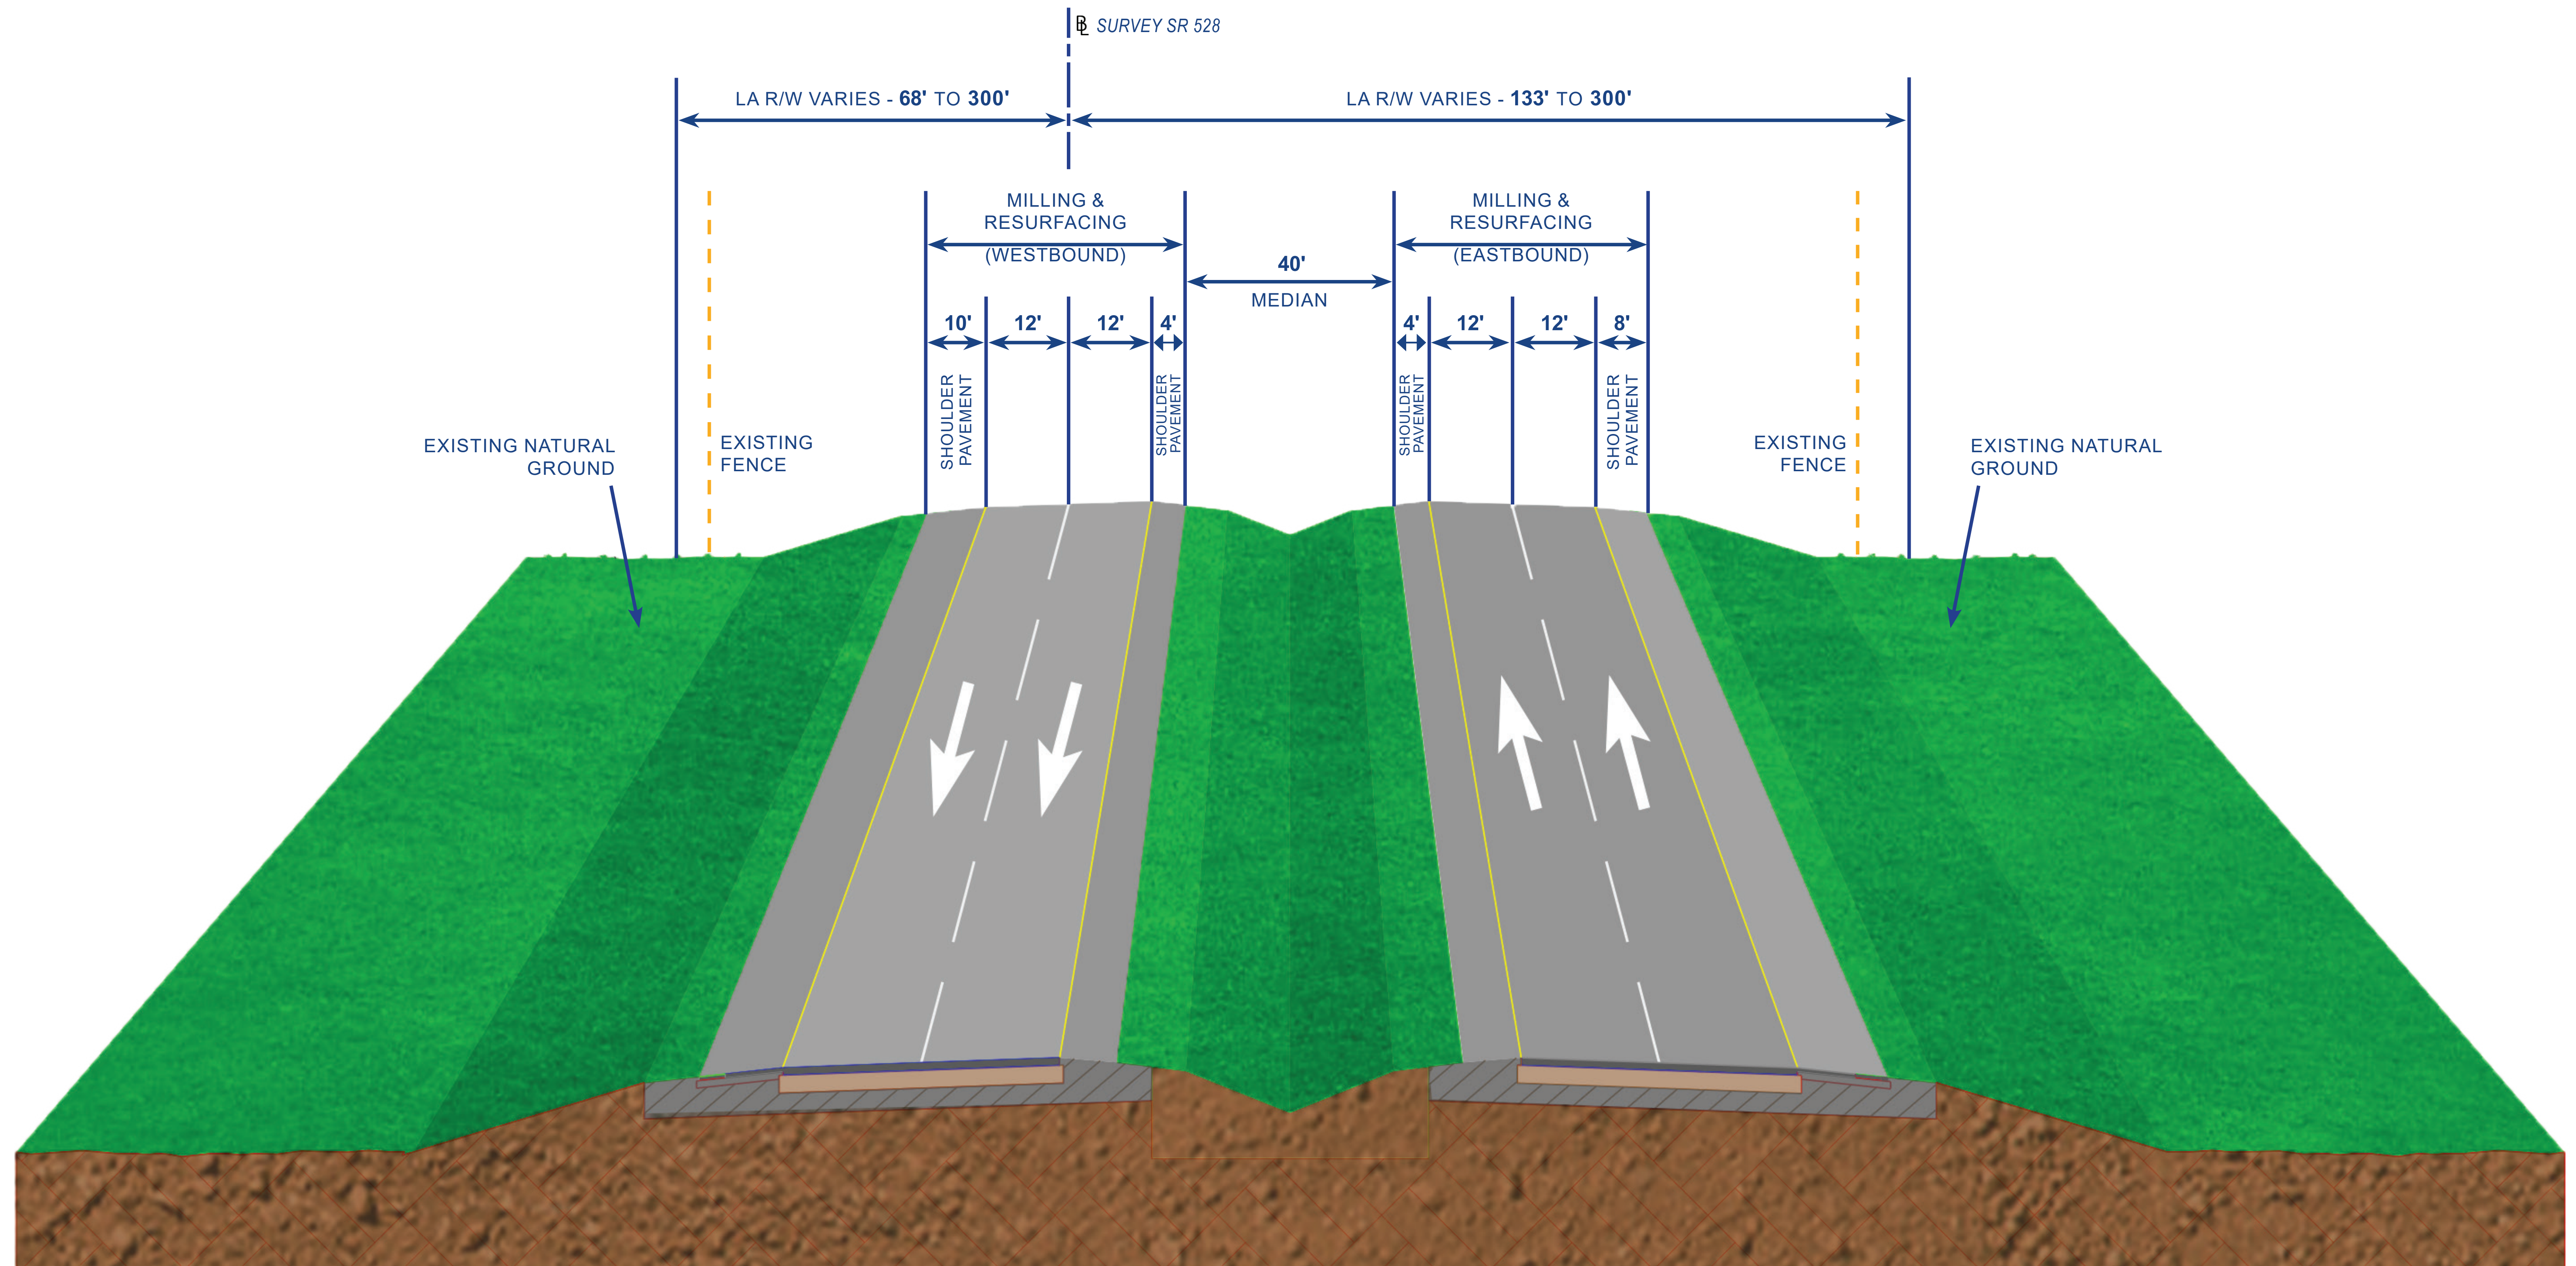

TYPICAL SECTION — SR 528





TYPICAL SECTION — SR A1A

