




## ALIGNMENT ALTERNATIVE 1

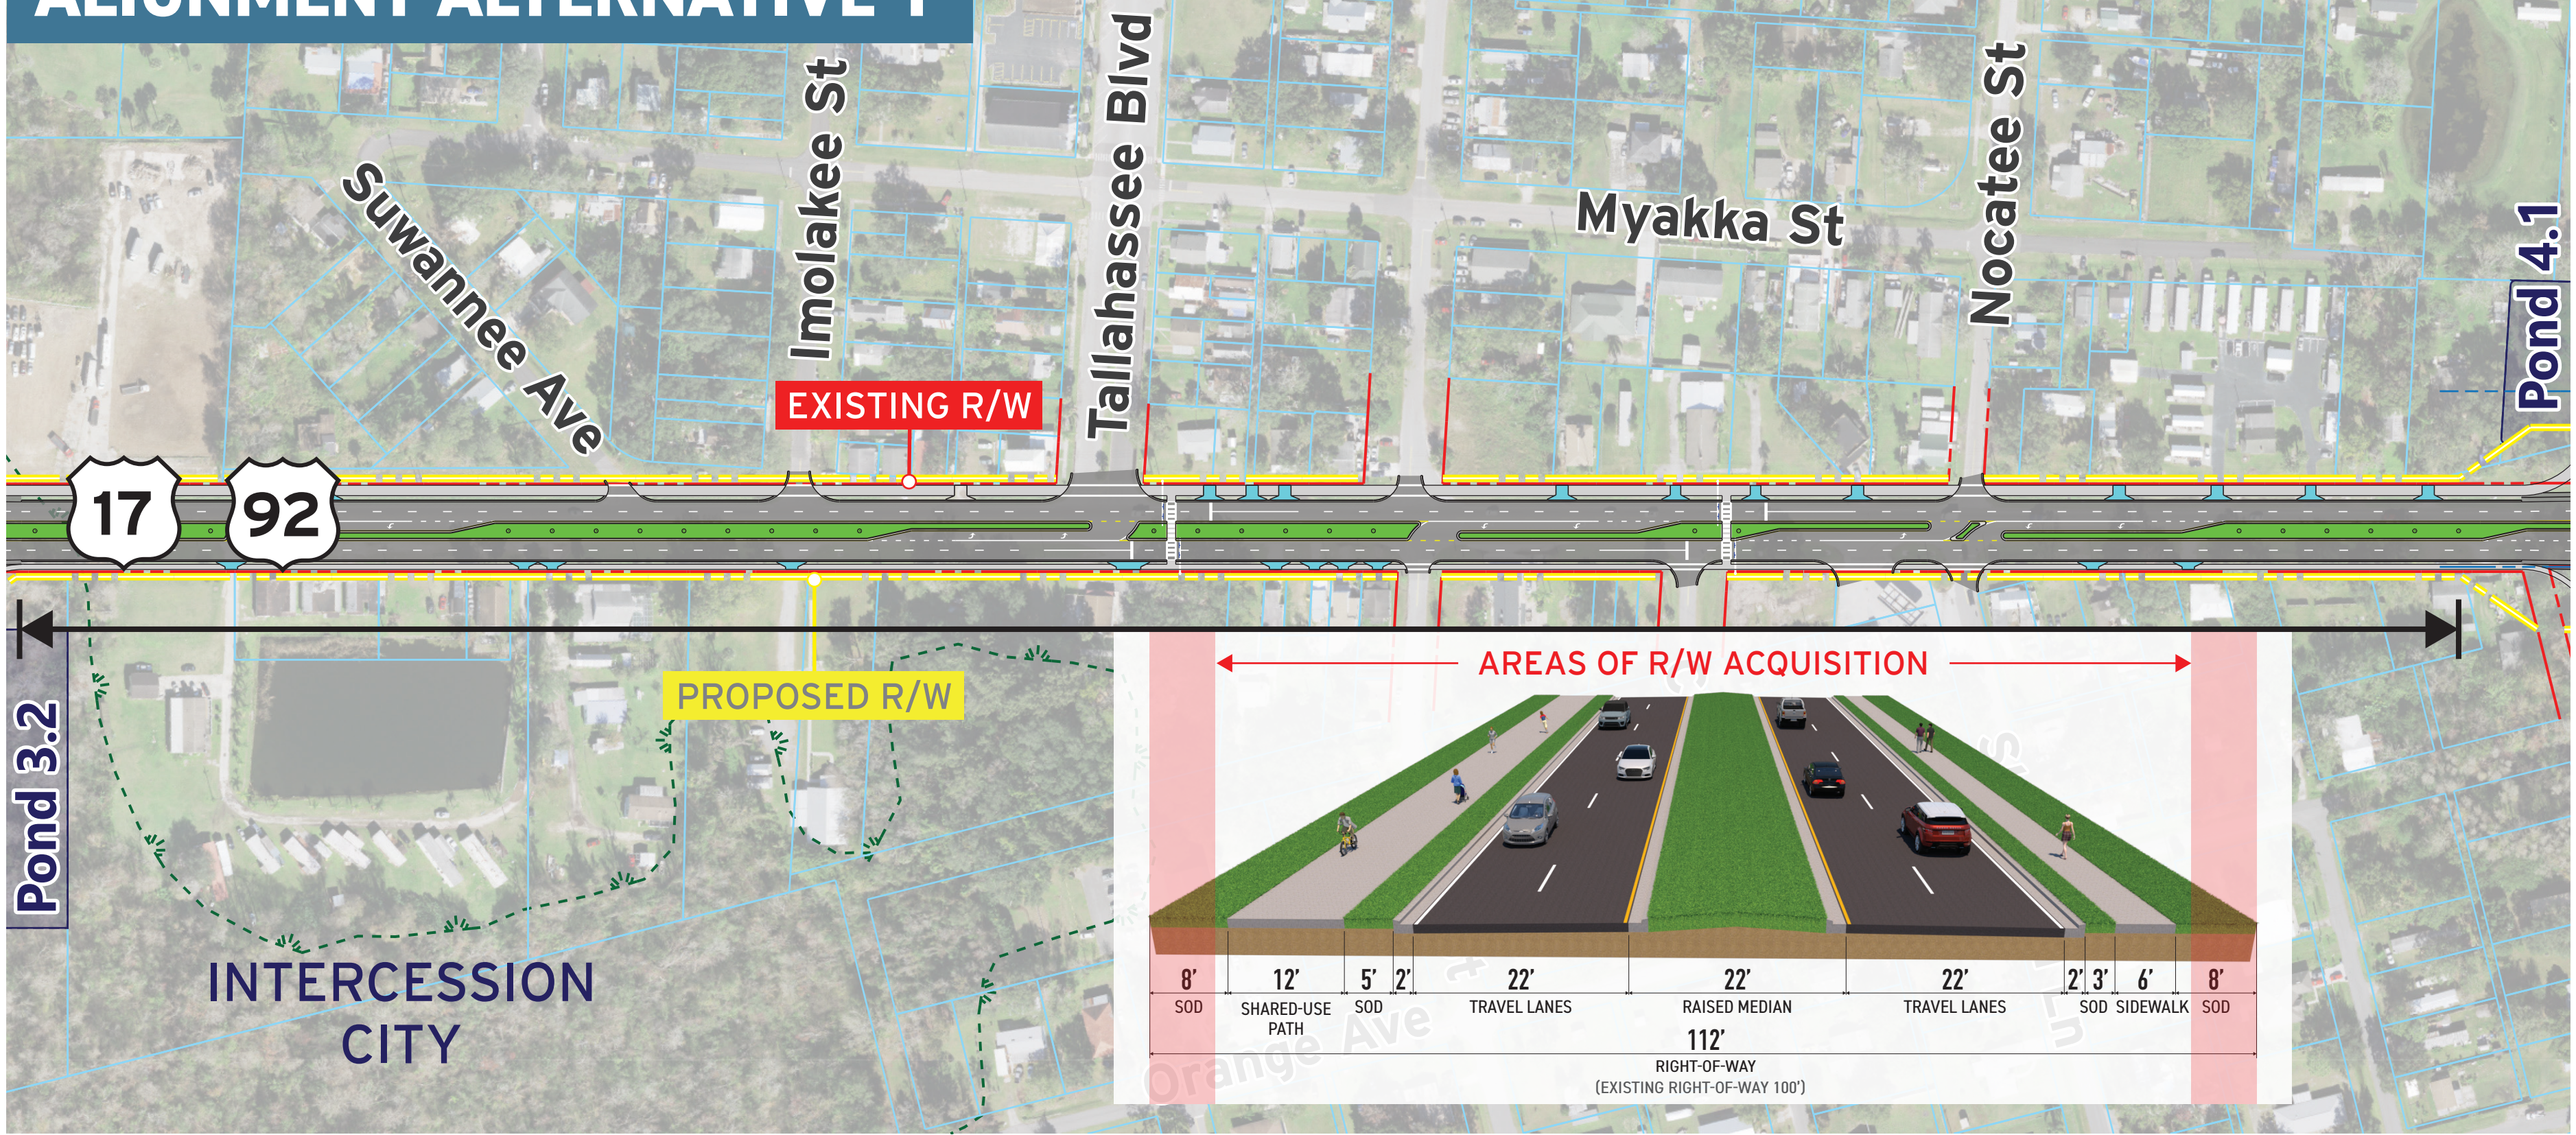

## ALIGNMENT ALTERNATIVE 2

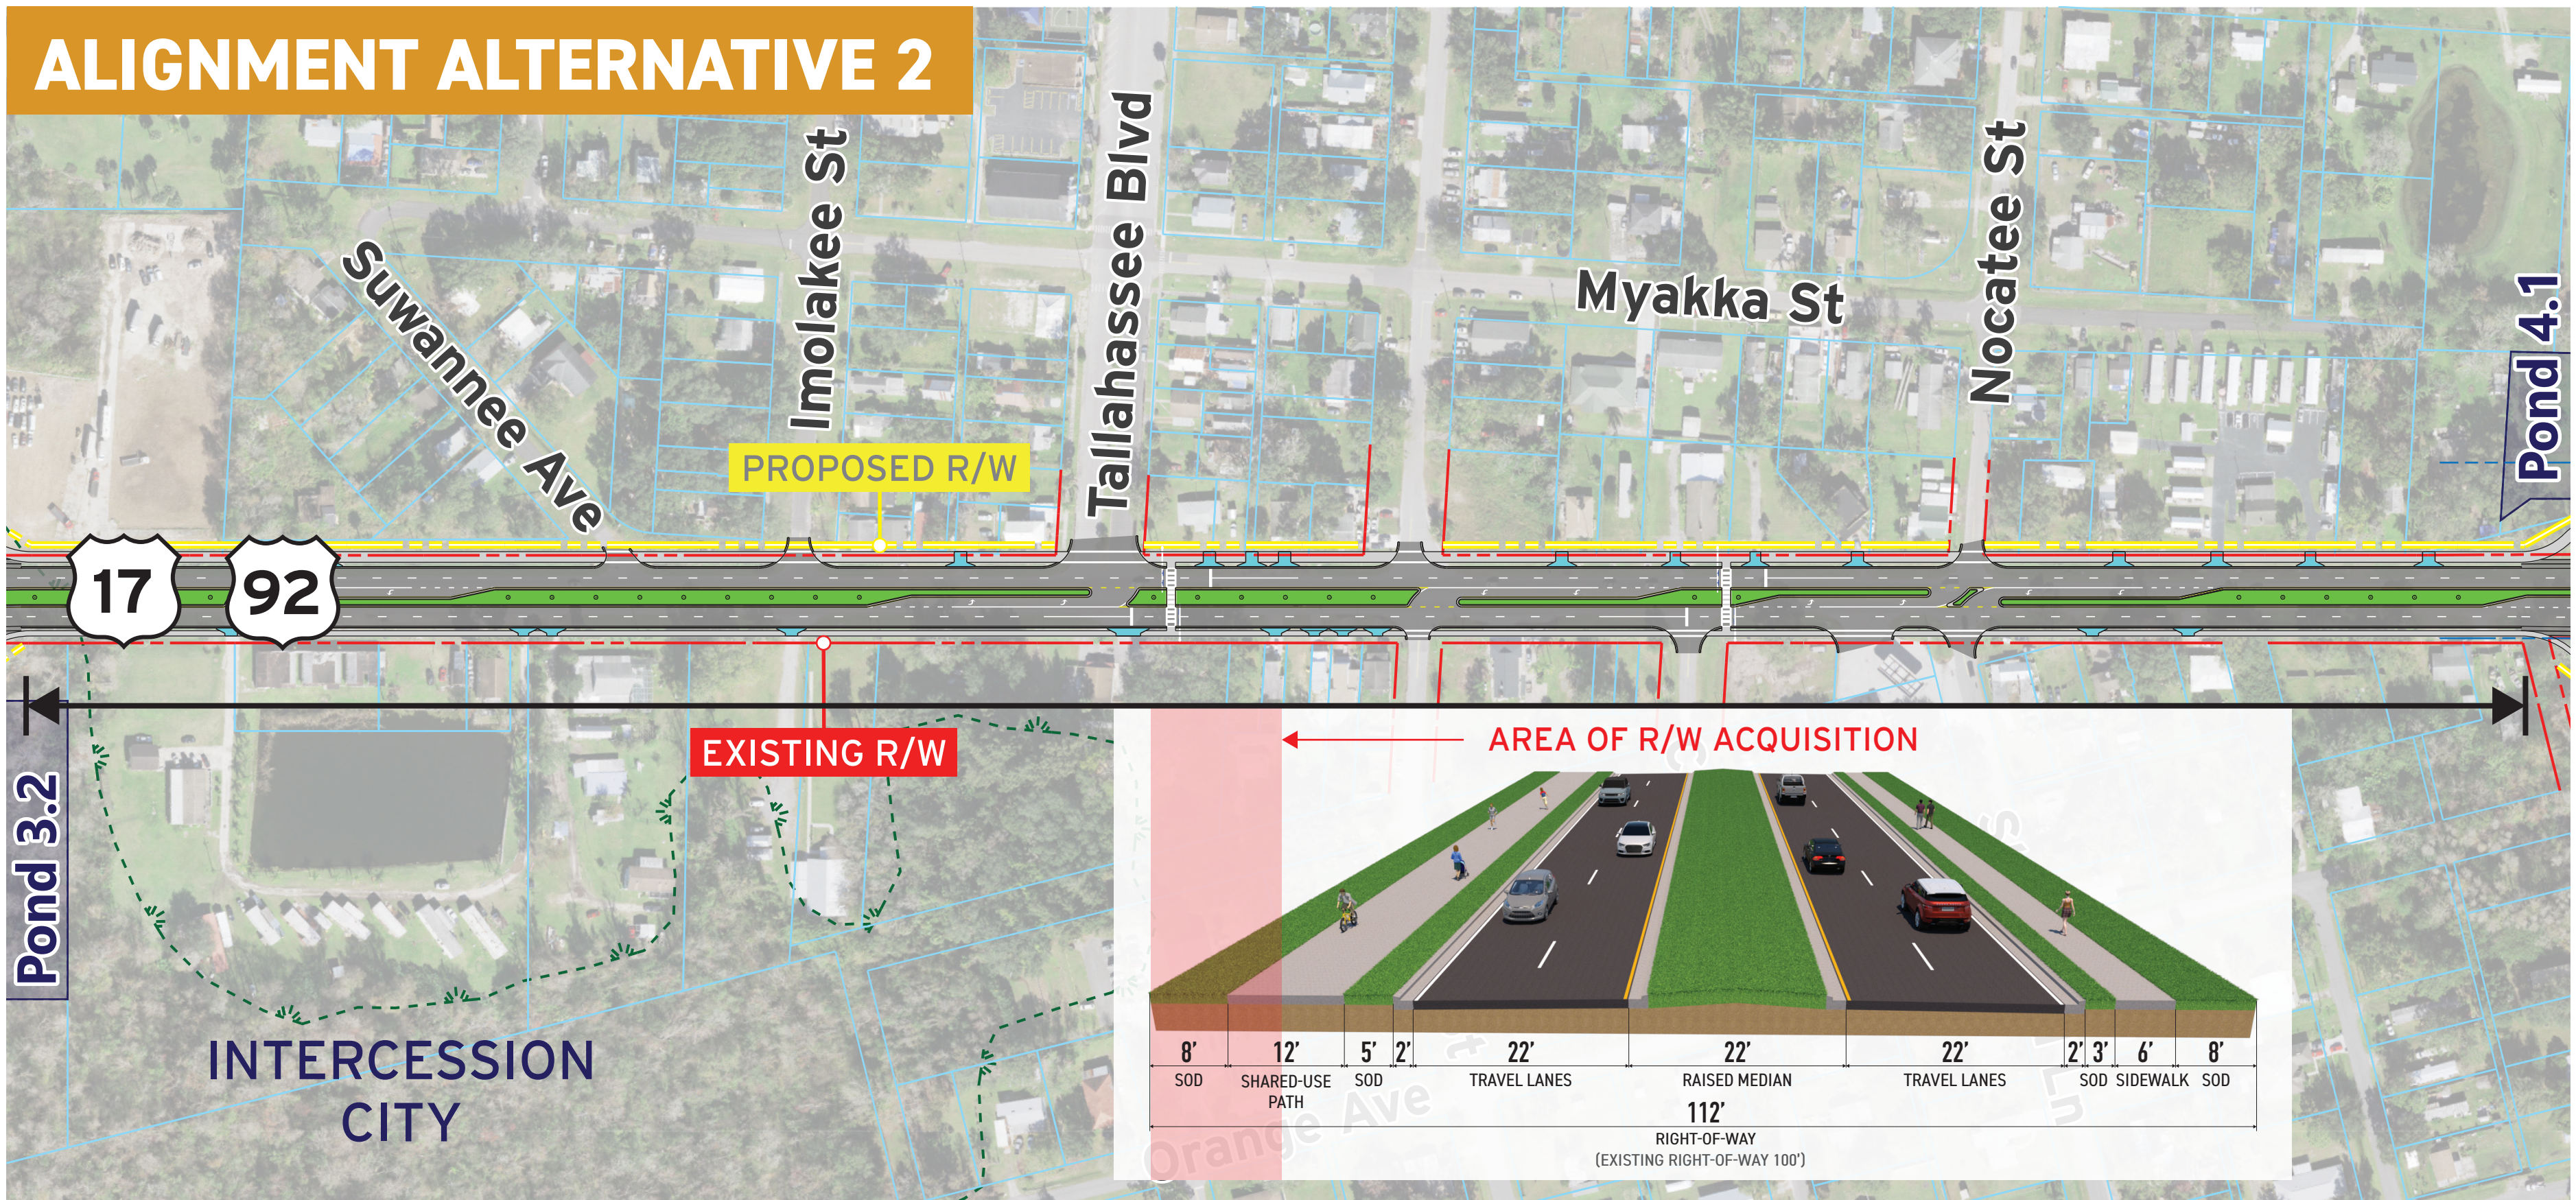


## ALIGNMENT ALTERNATIVE 3

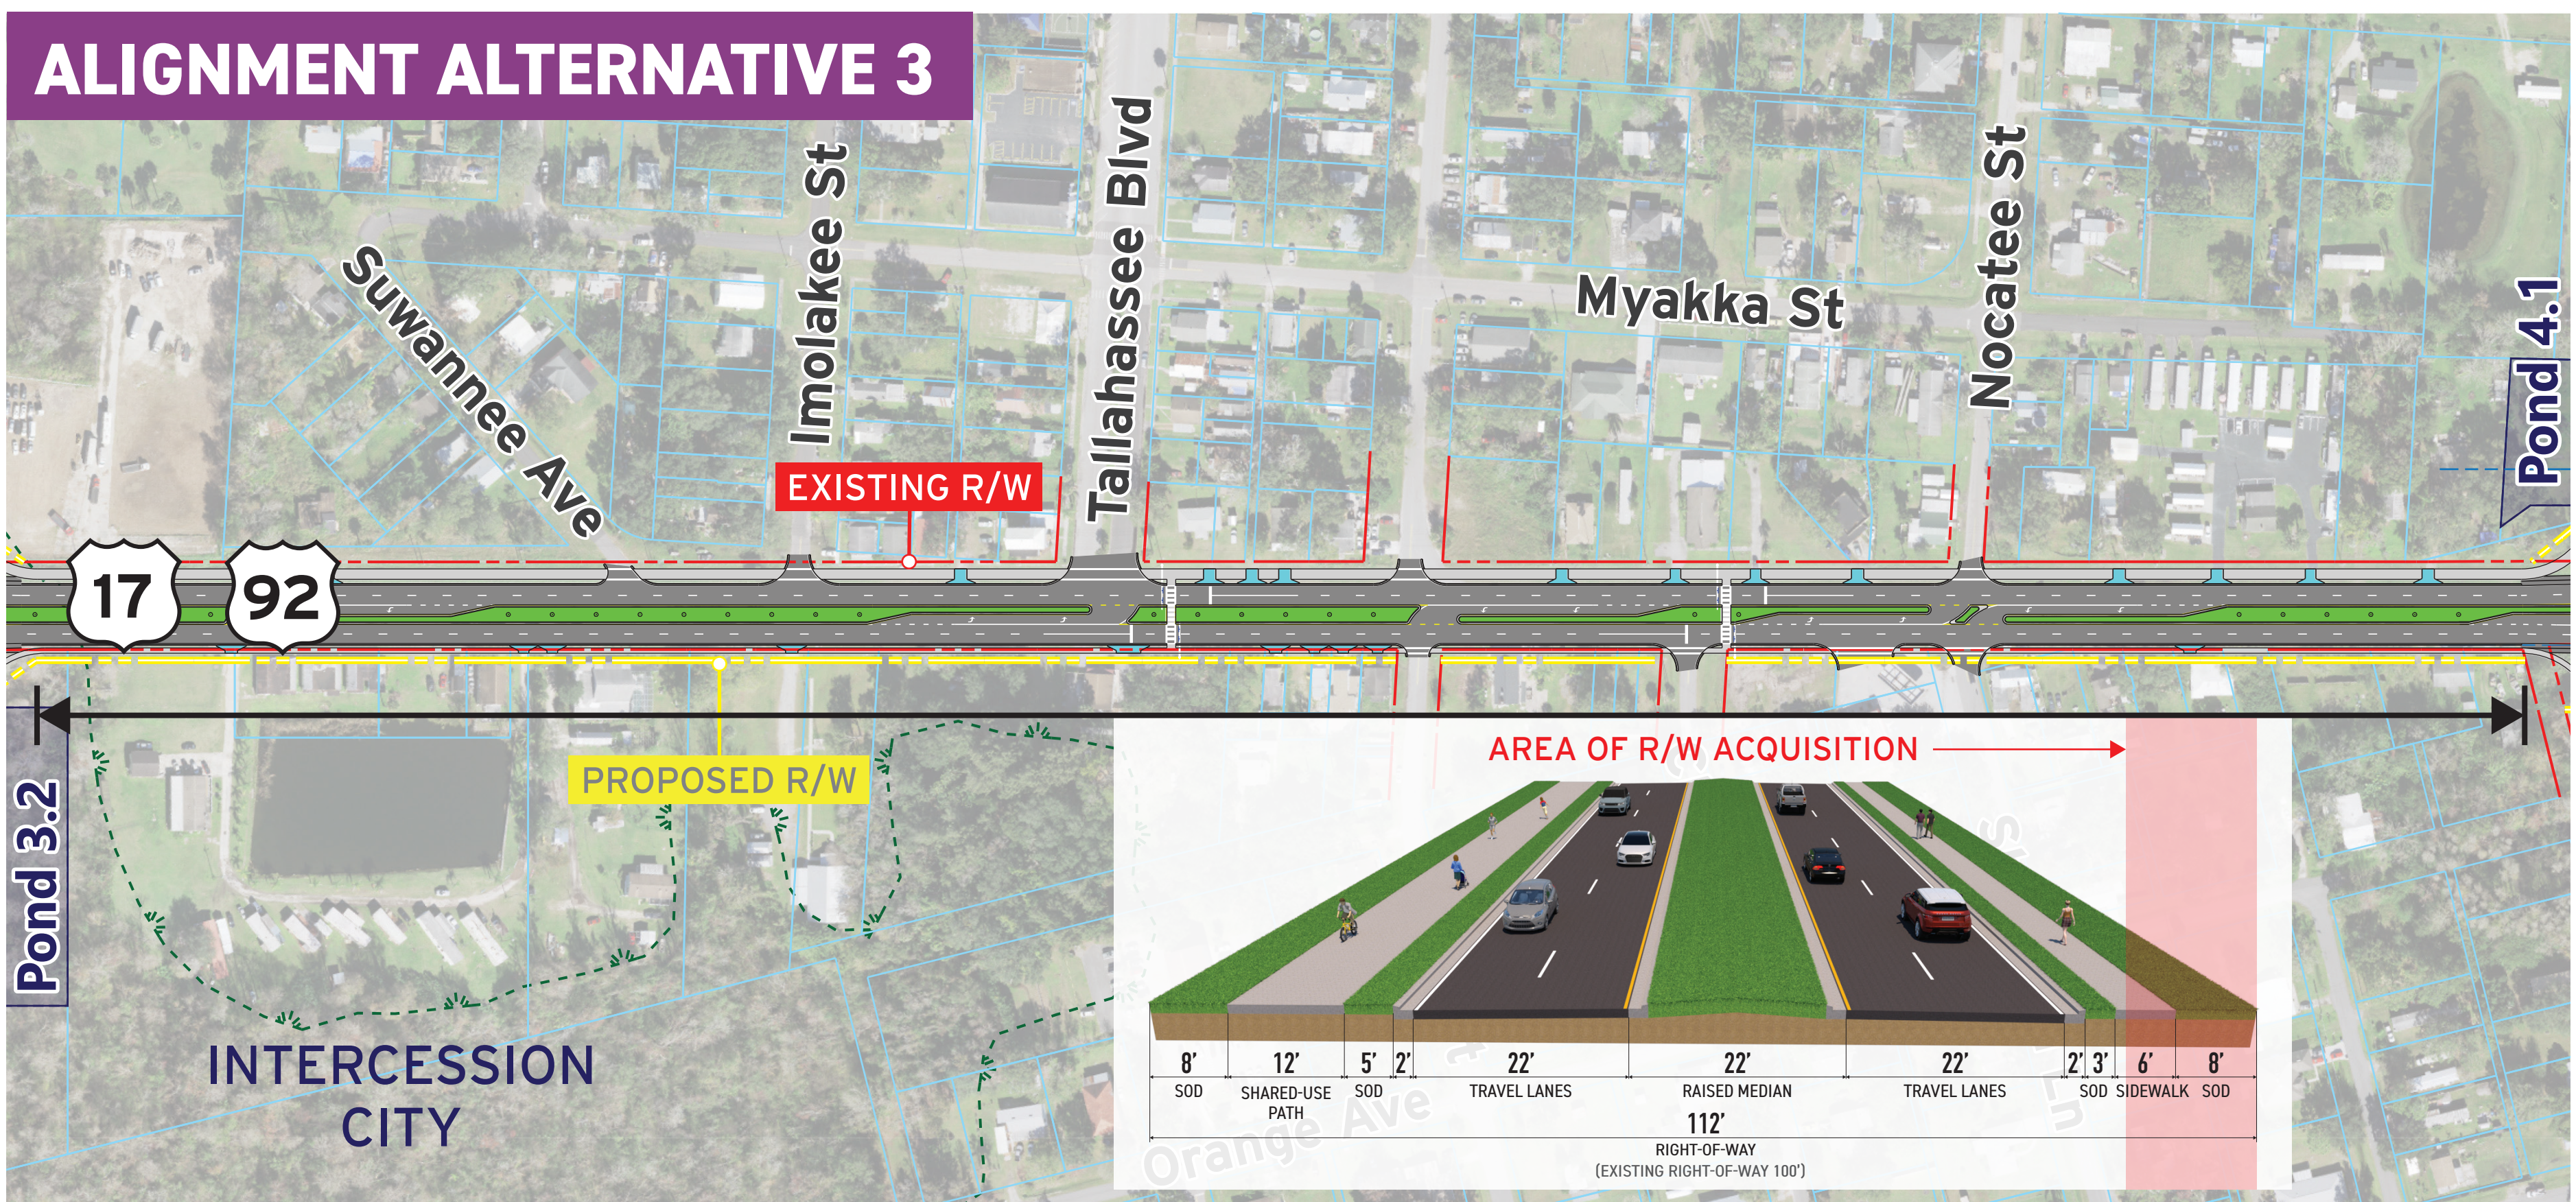

## INTERCESSION CITY ALTERNATIVES

### LEGEND

	Parcels		Proposed Pond Locations		Driveway
	Existing R/W		Proposed Ponds from Adjacent Projects		Raised Grass Median
	Proposed R/W		Proposed Signal		Pavement
	Wetlands				Sidewalk/Shared-Use Path

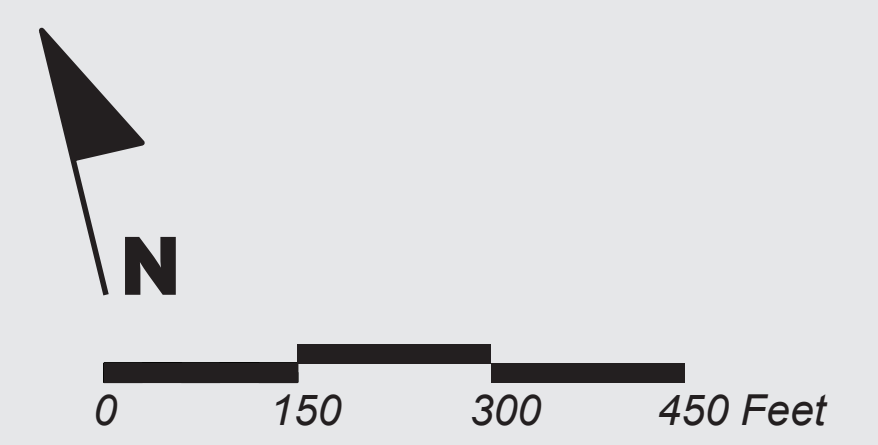

# U.S. 17-92 PROJECT DEVELOPMENT & ENVIRONMENT (PD&E) STUDY

FROM IVY MIST LANE TO AVENUE A | OSCEOLA COUNTY, FLORIDA



FPID NO.: 437200-1