




Intersection Improvements

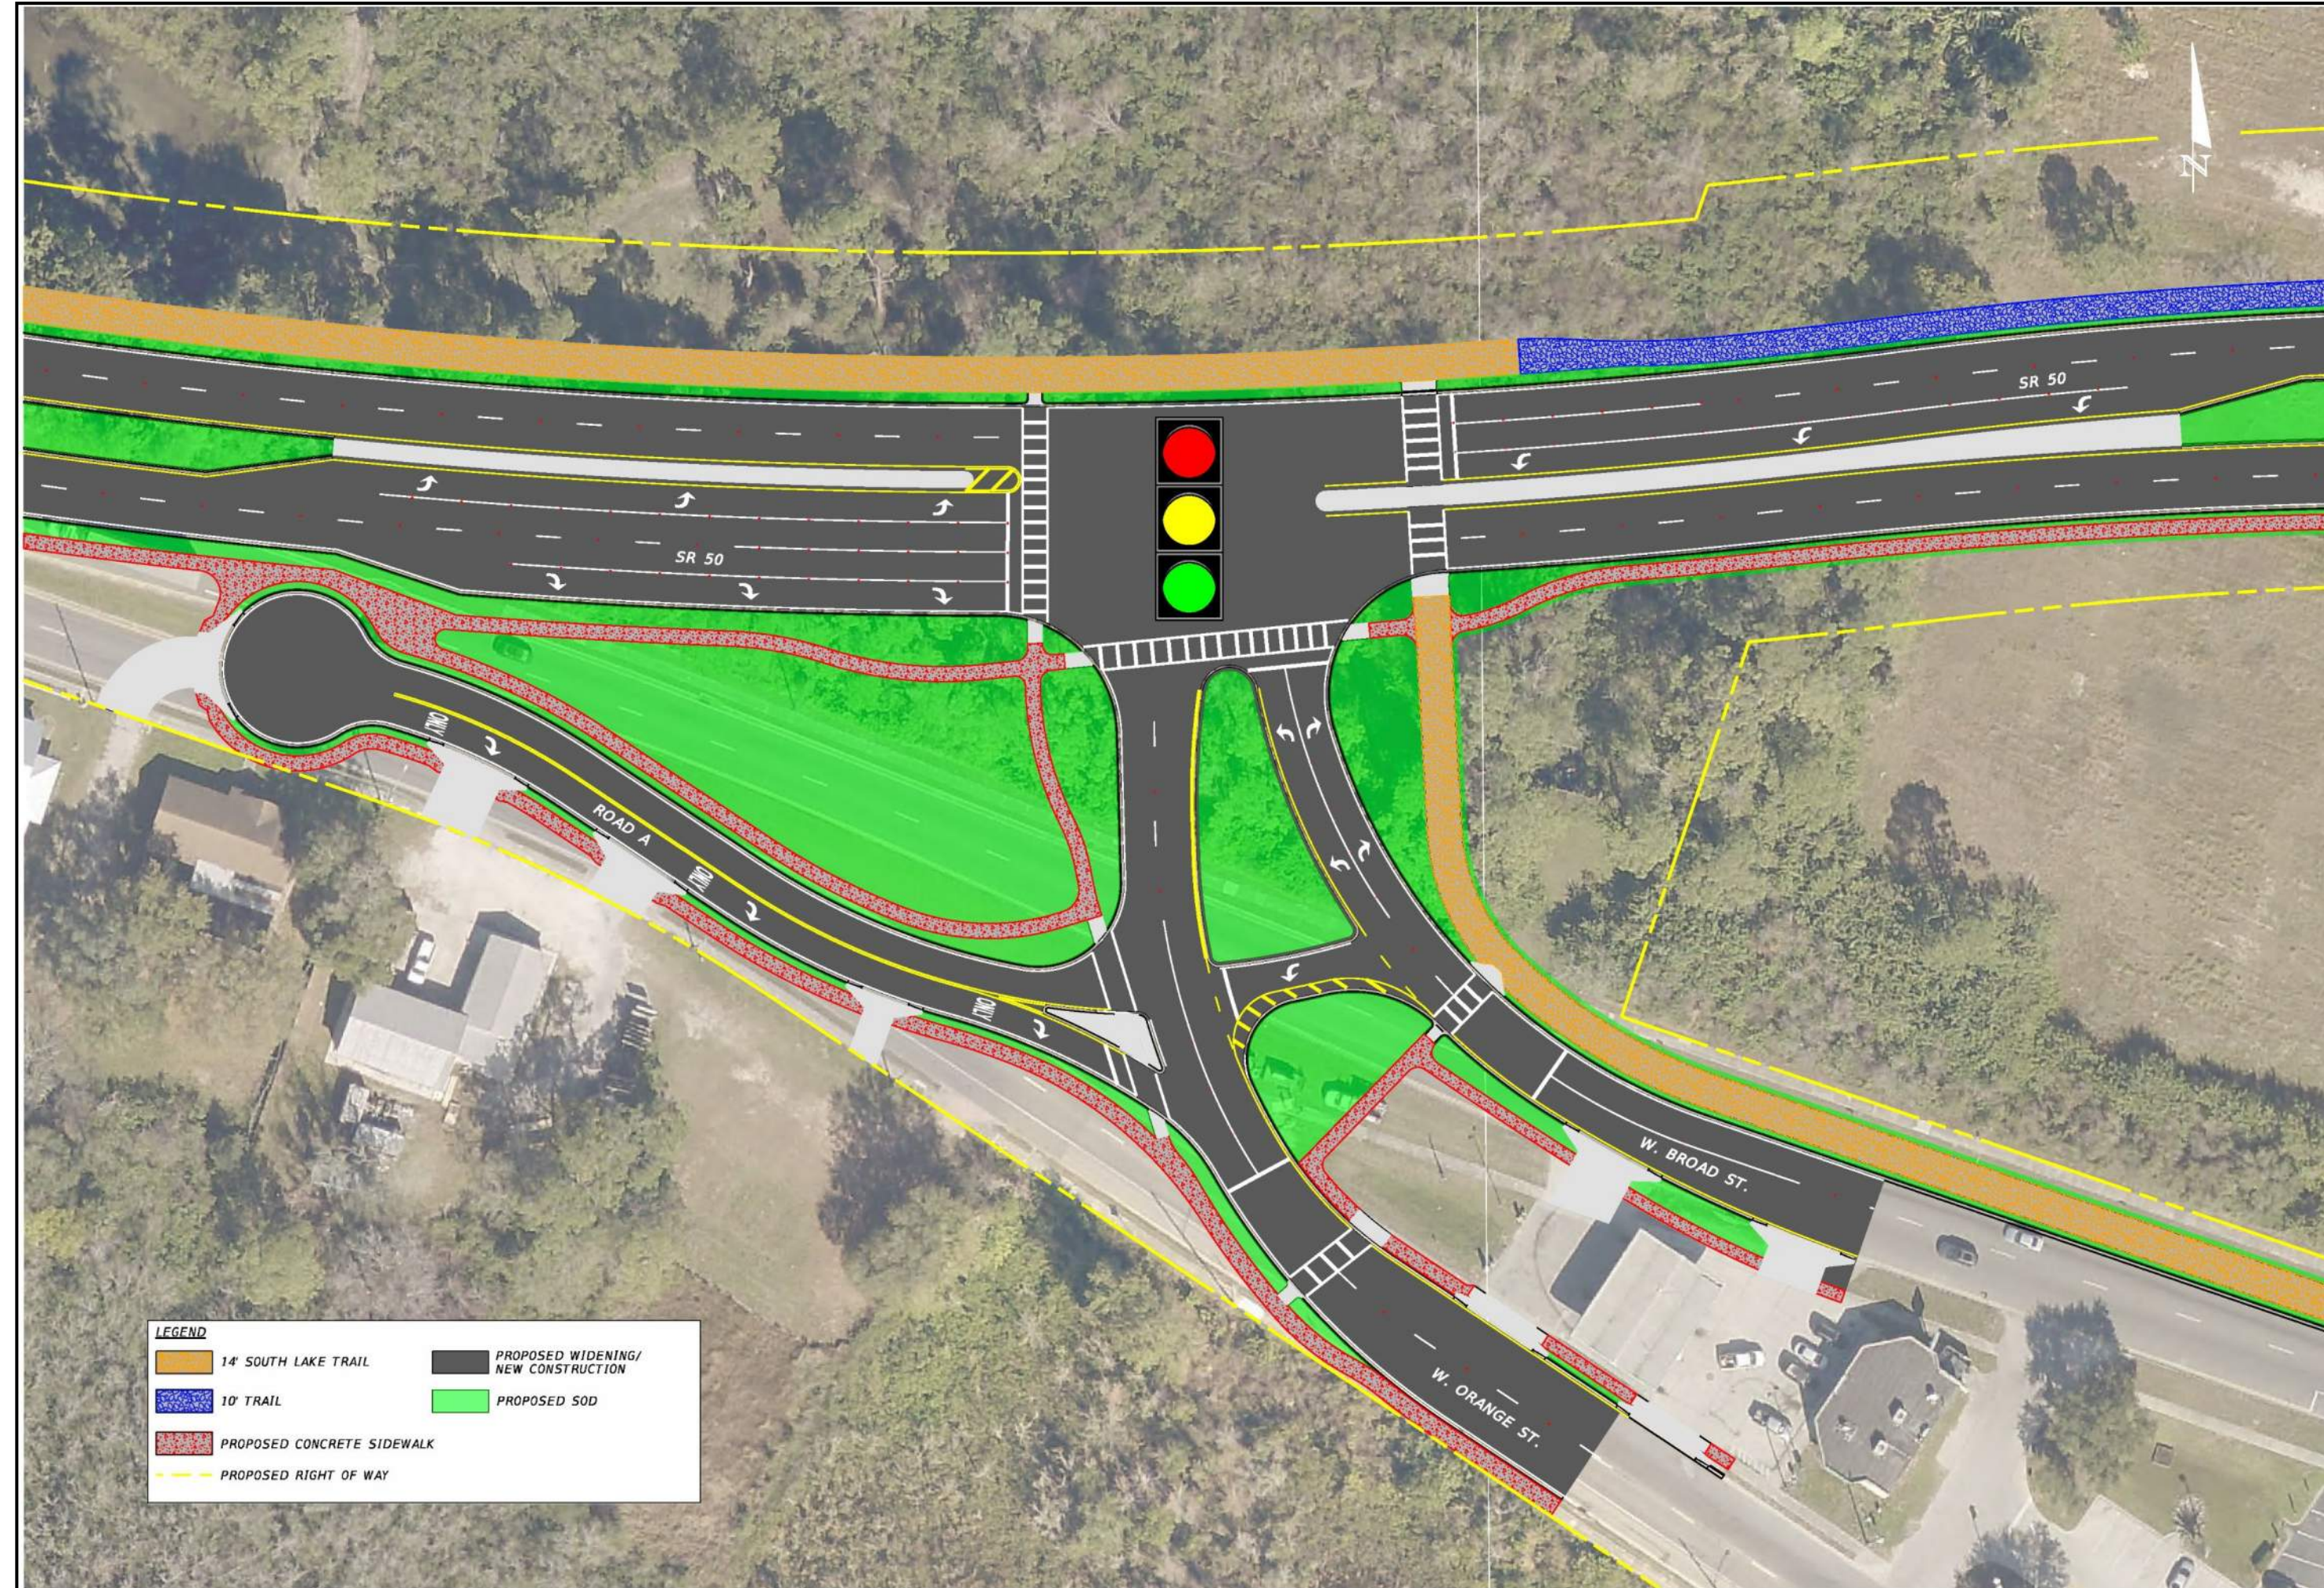

Broad and Orange Streets

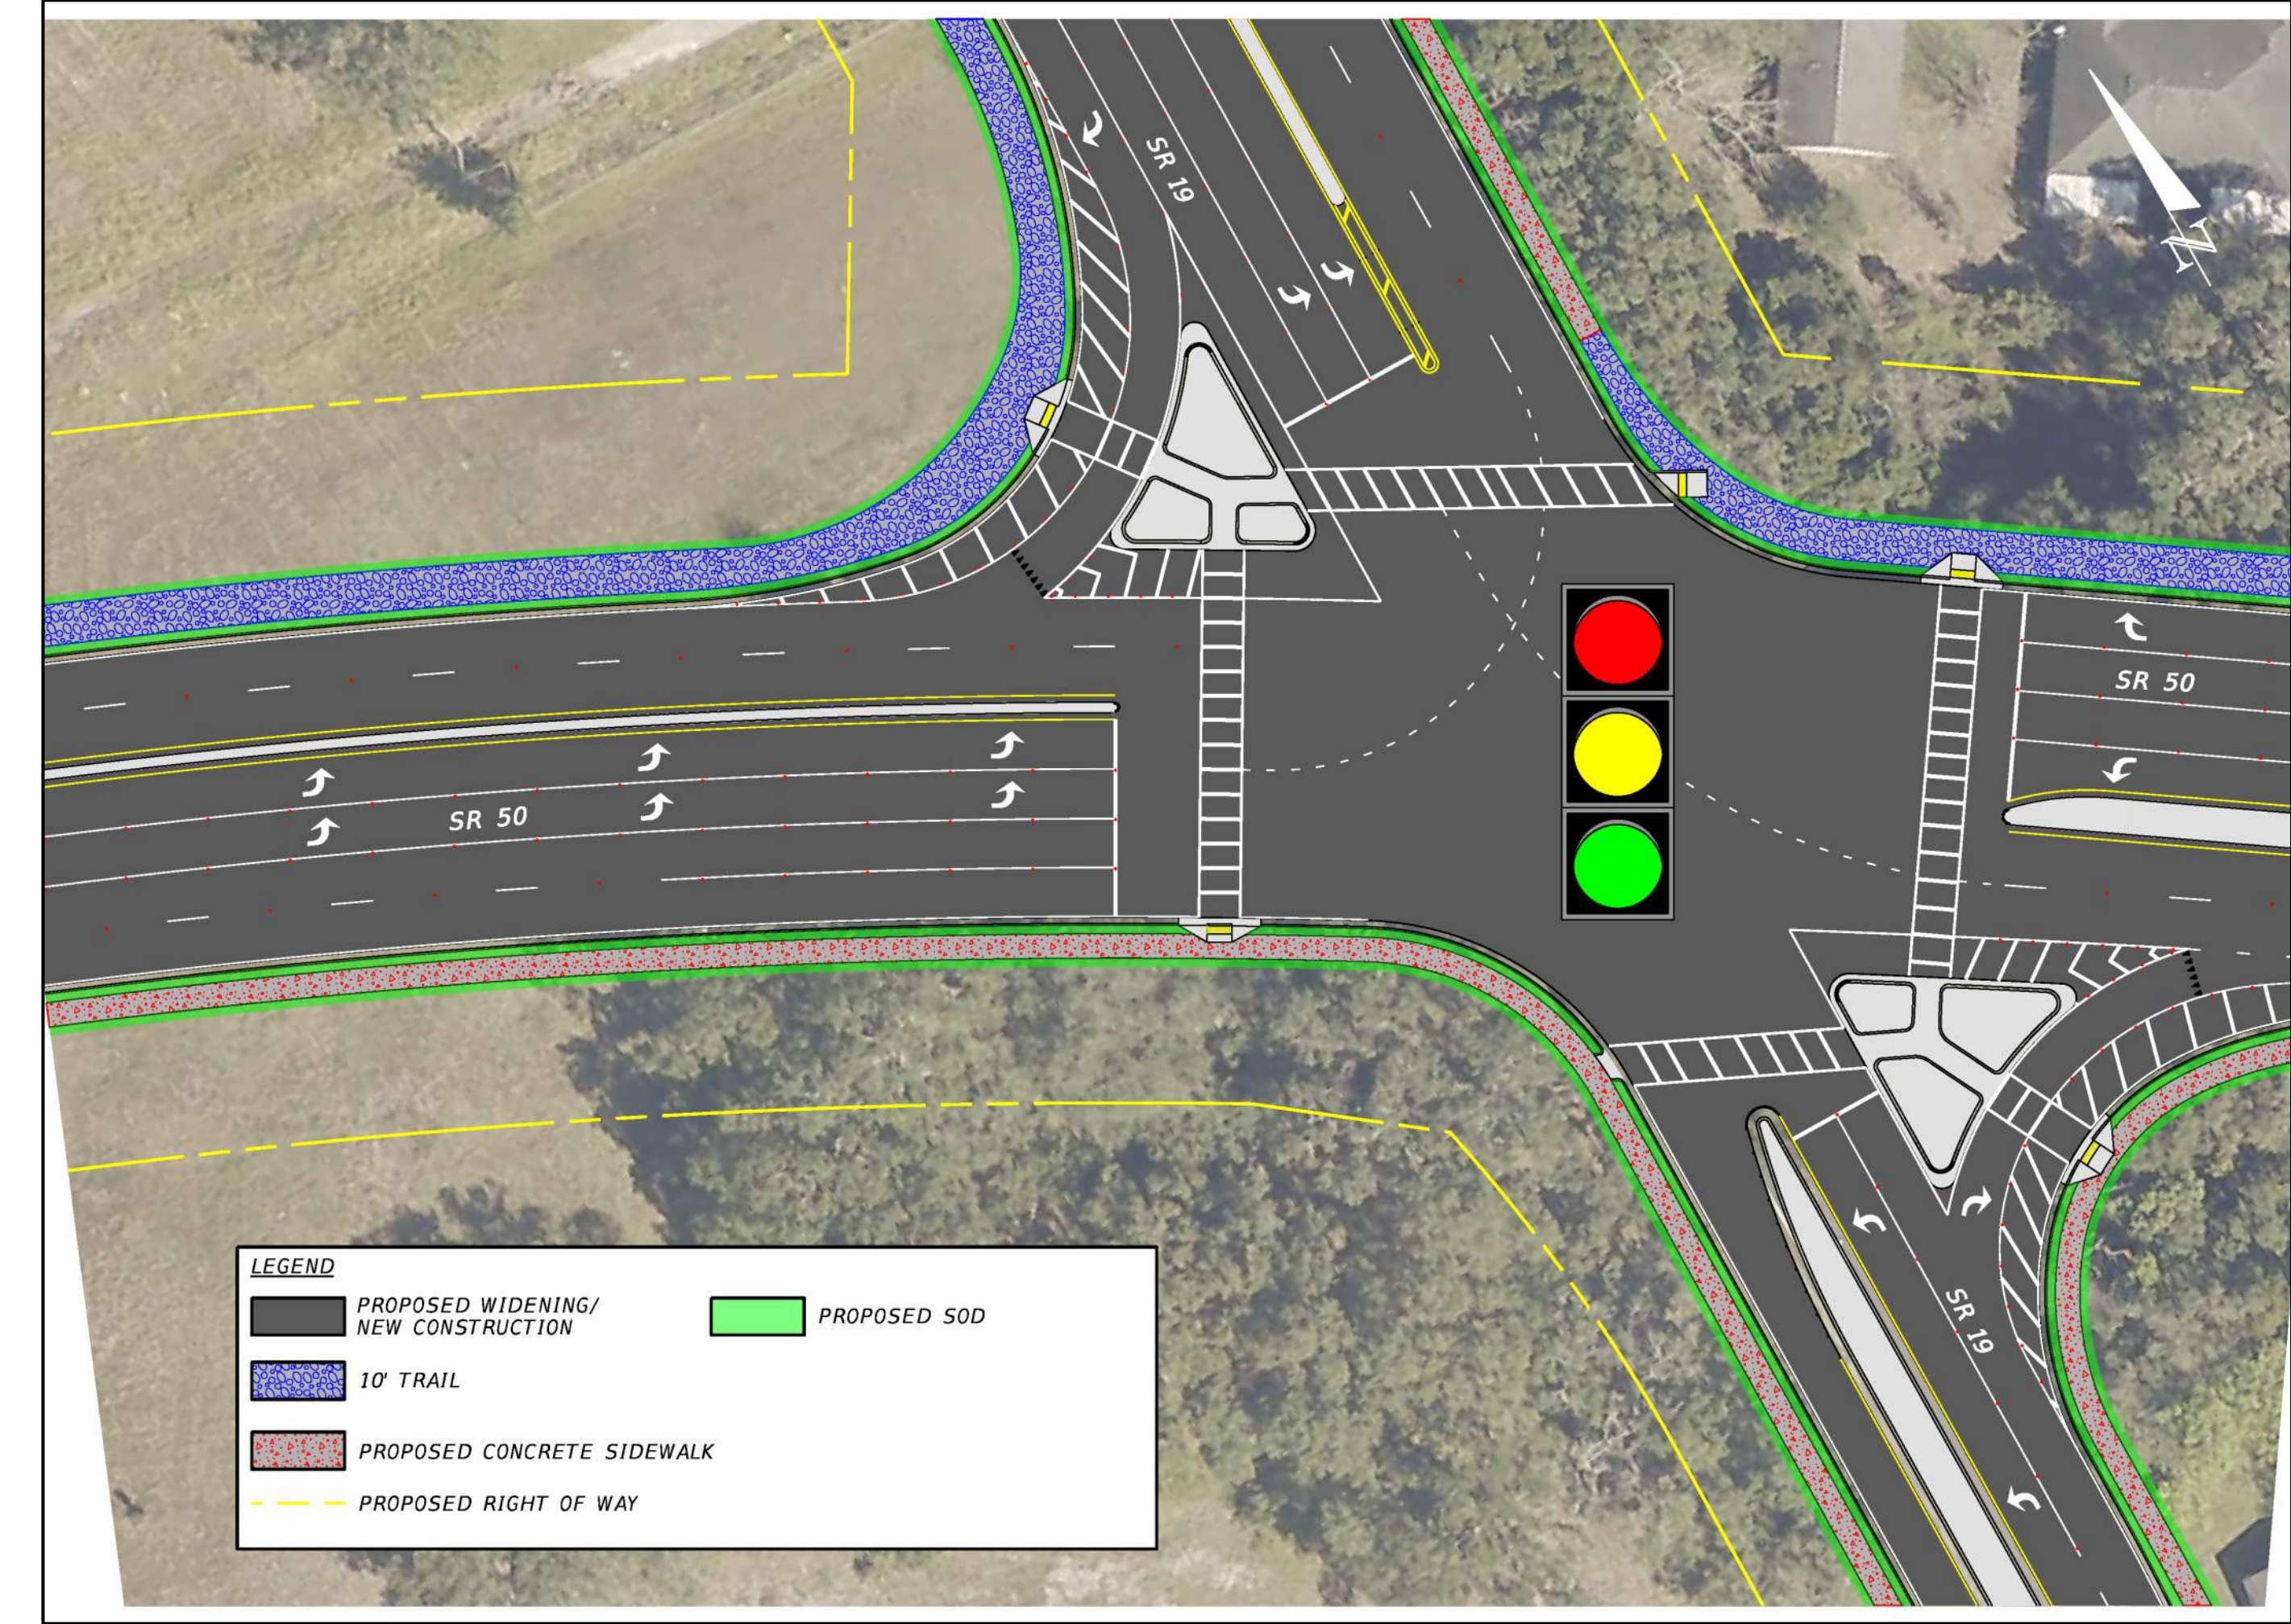

S.R. 19

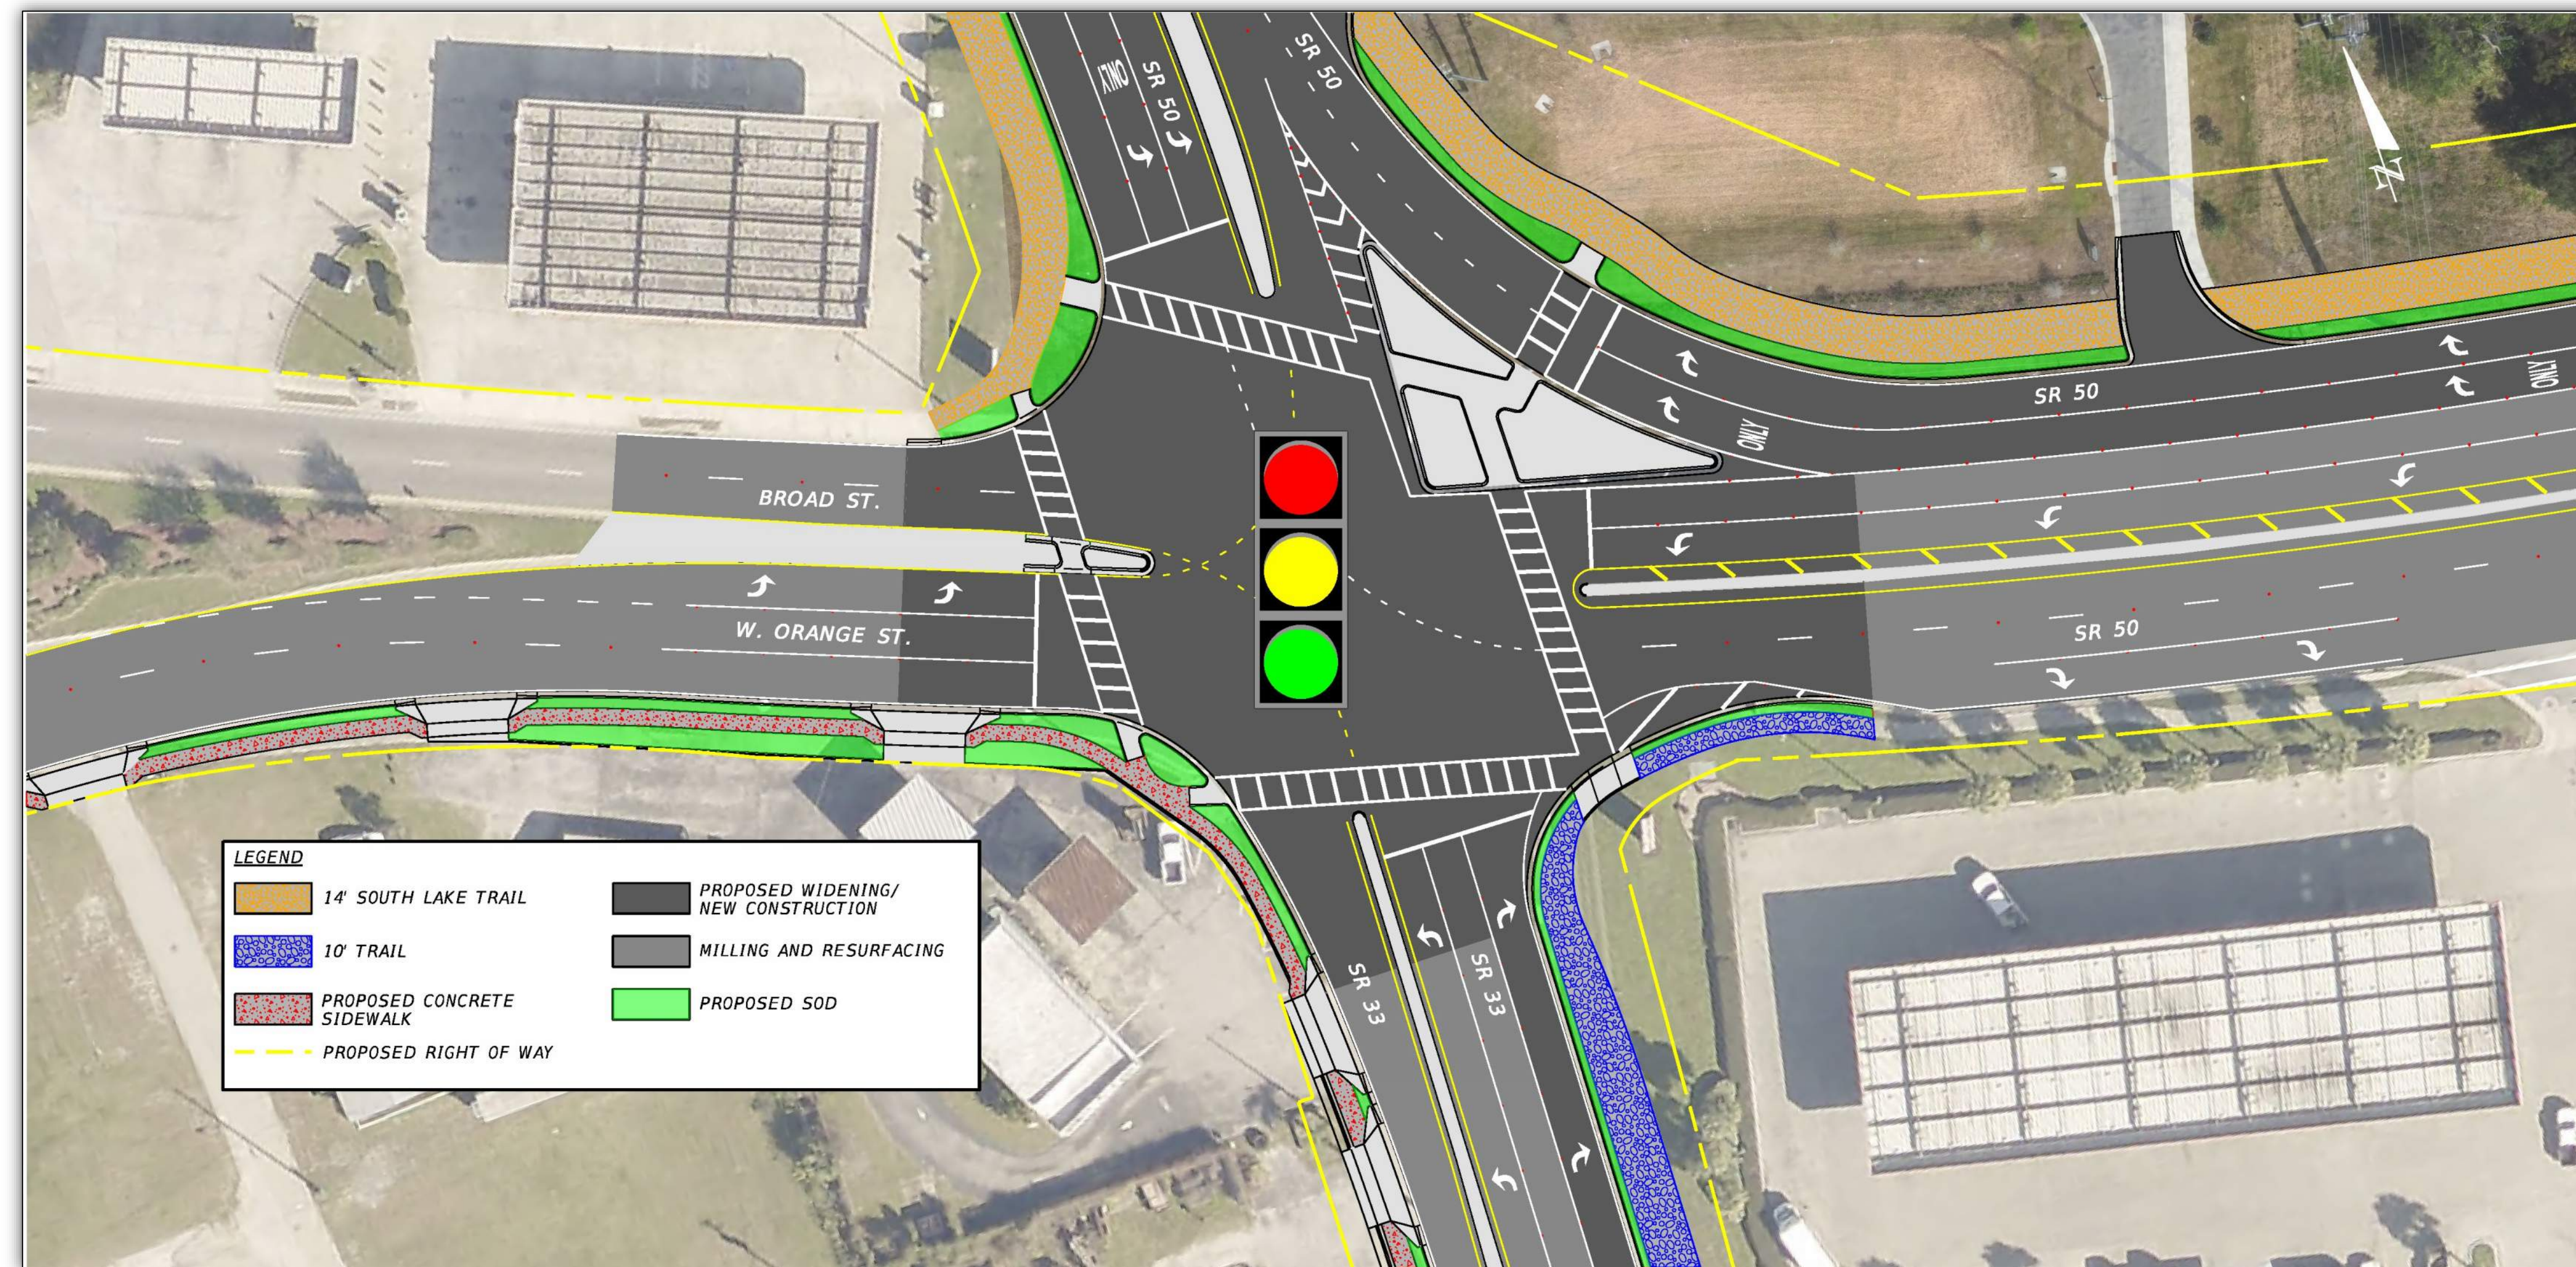

S.R. 33