




Proposed S.R. 50 Typical Sections

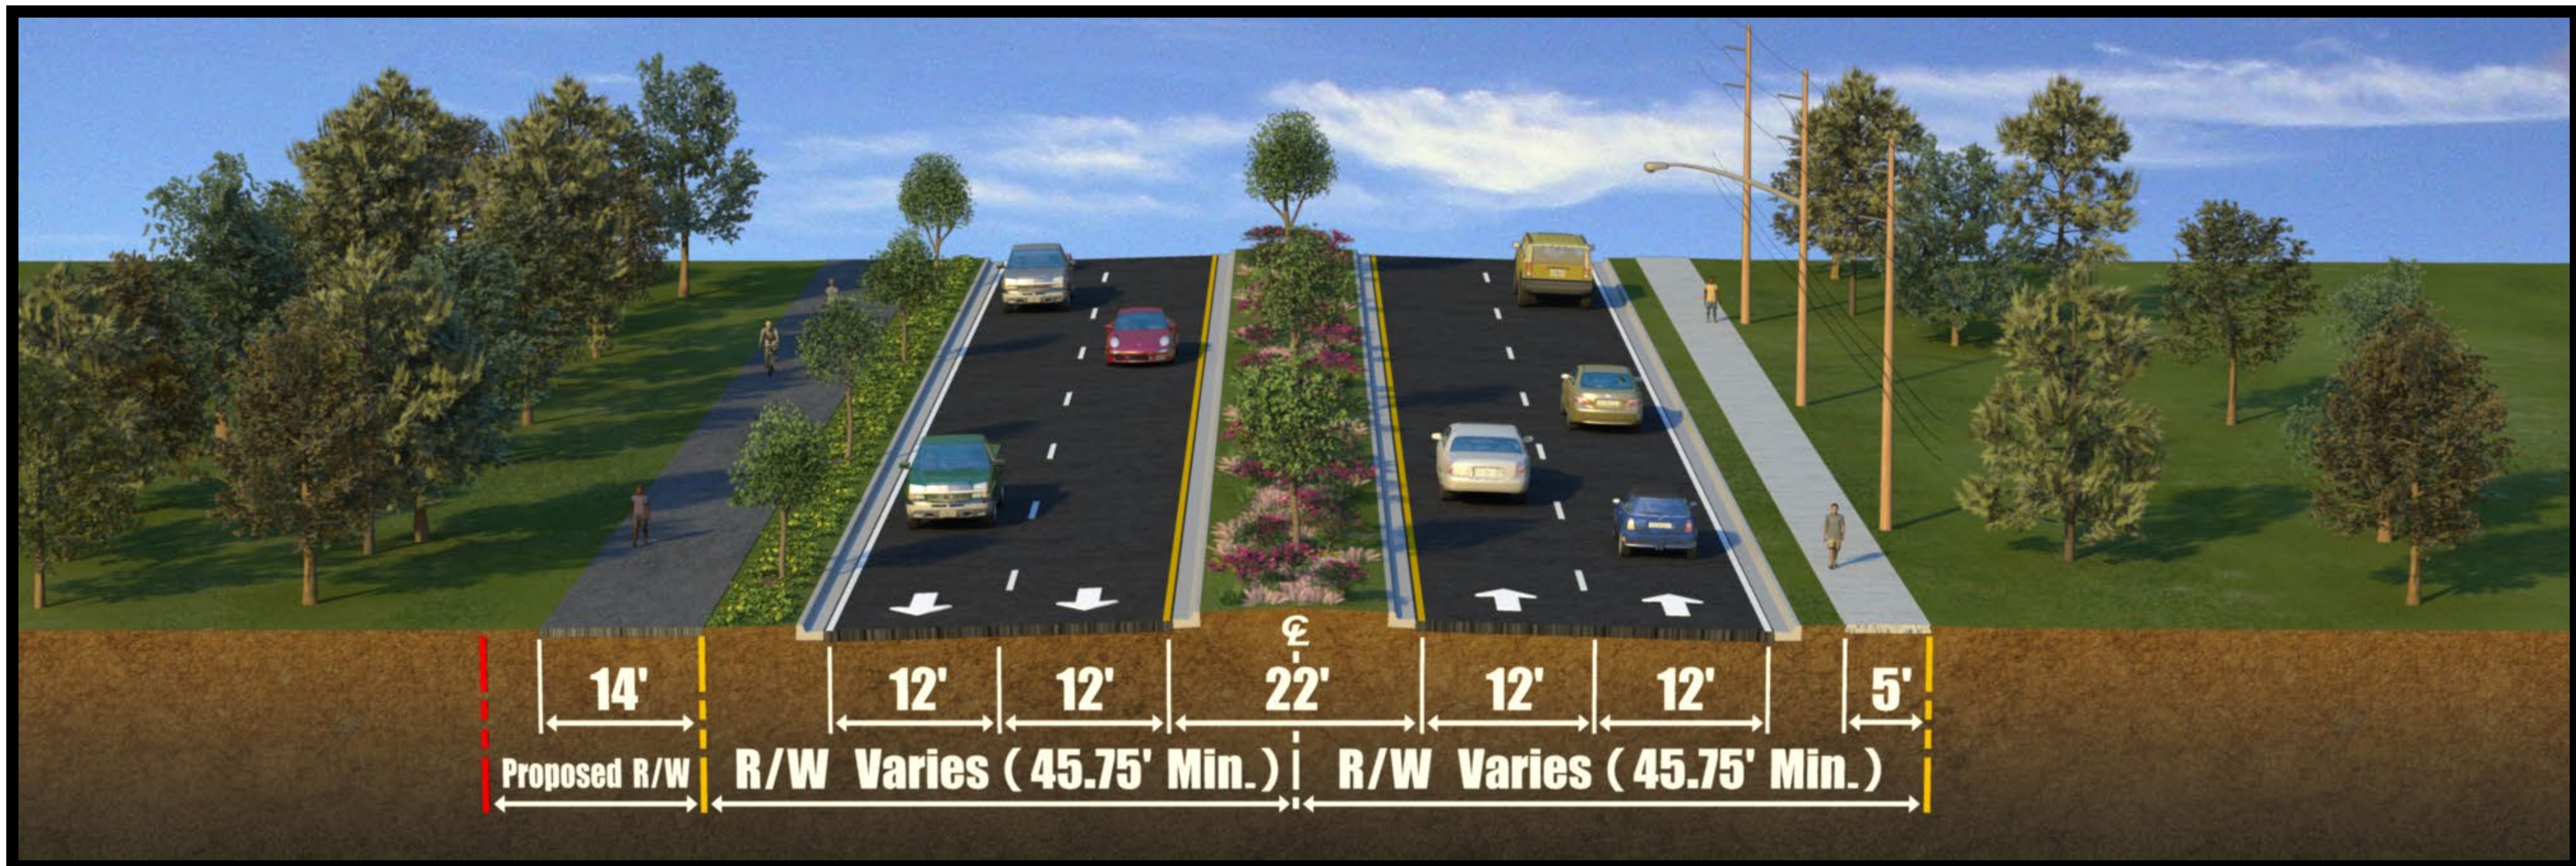

Villa City Road to Catherine Lane

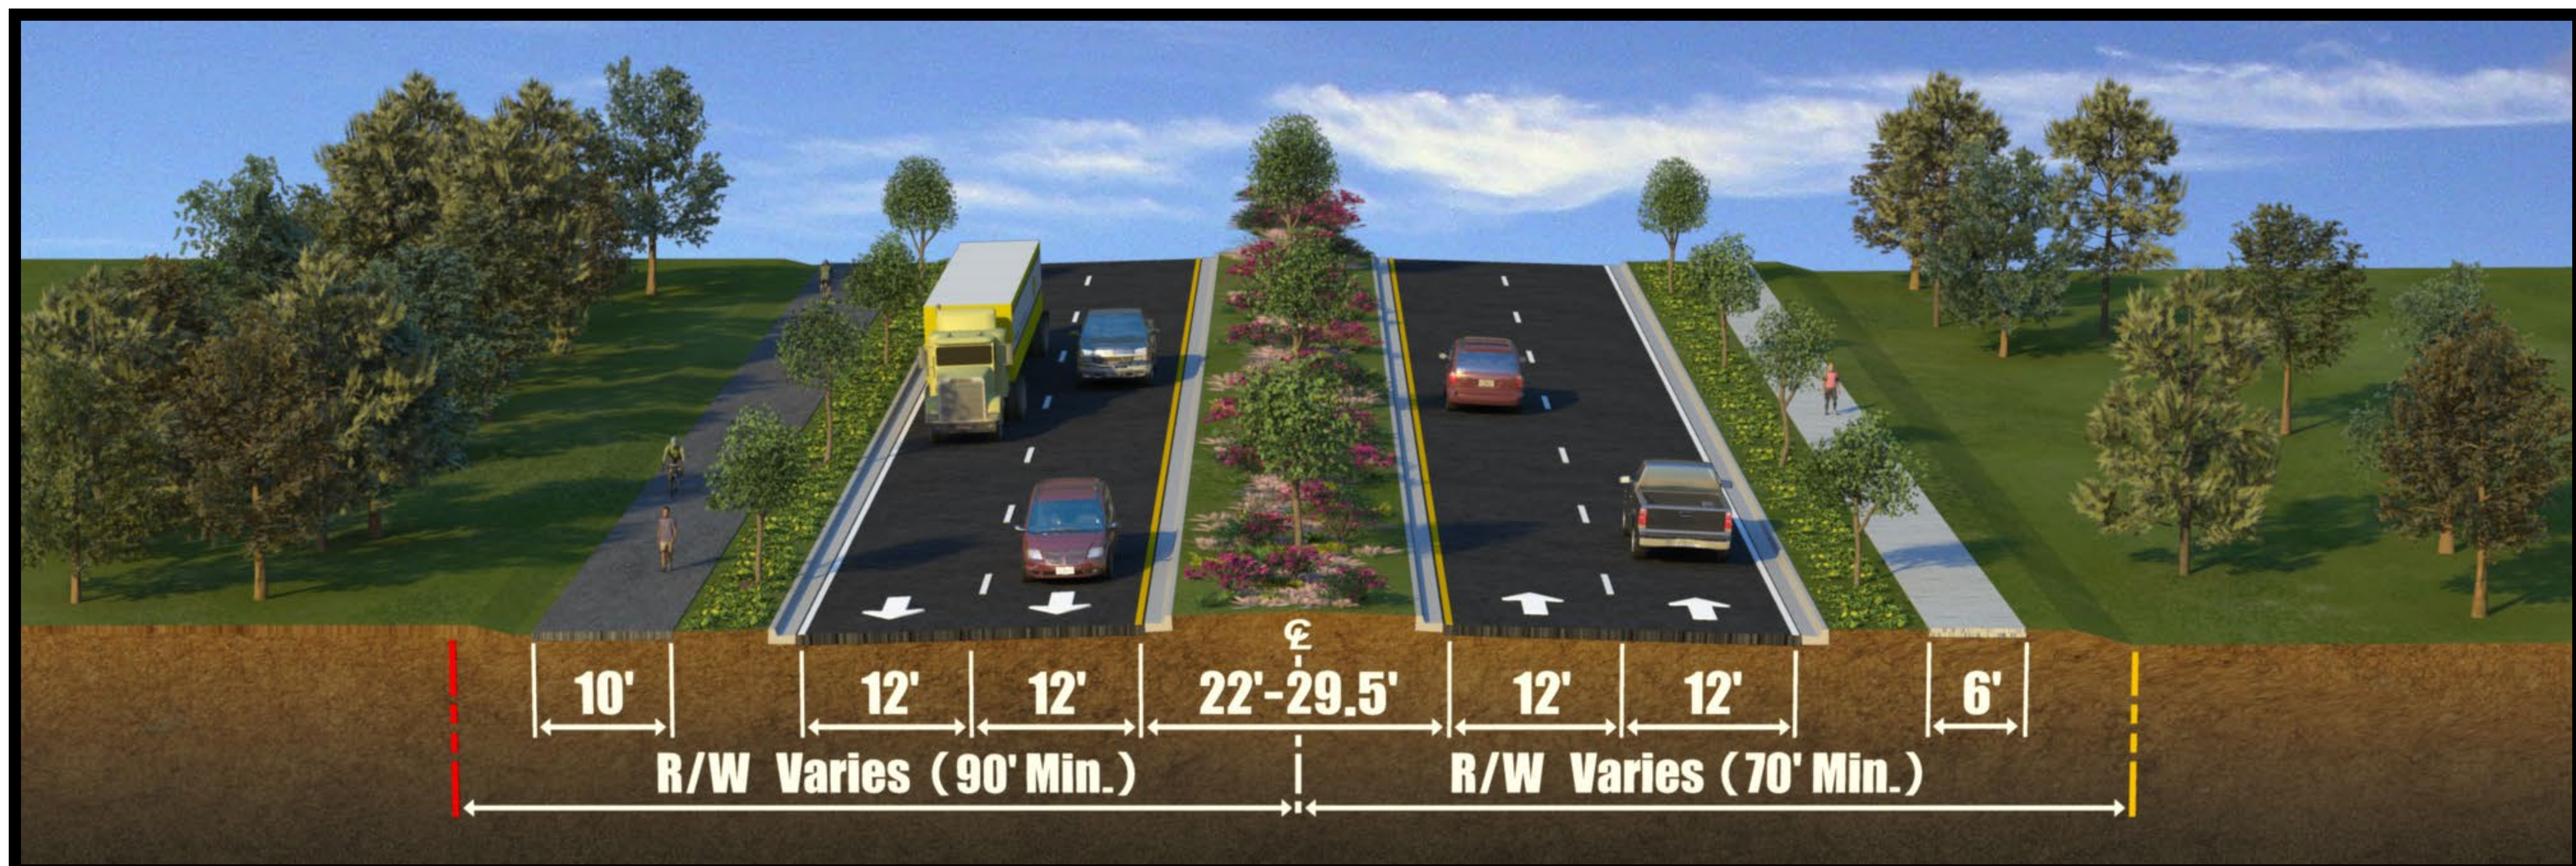

Catherine Lane to S.R. 33

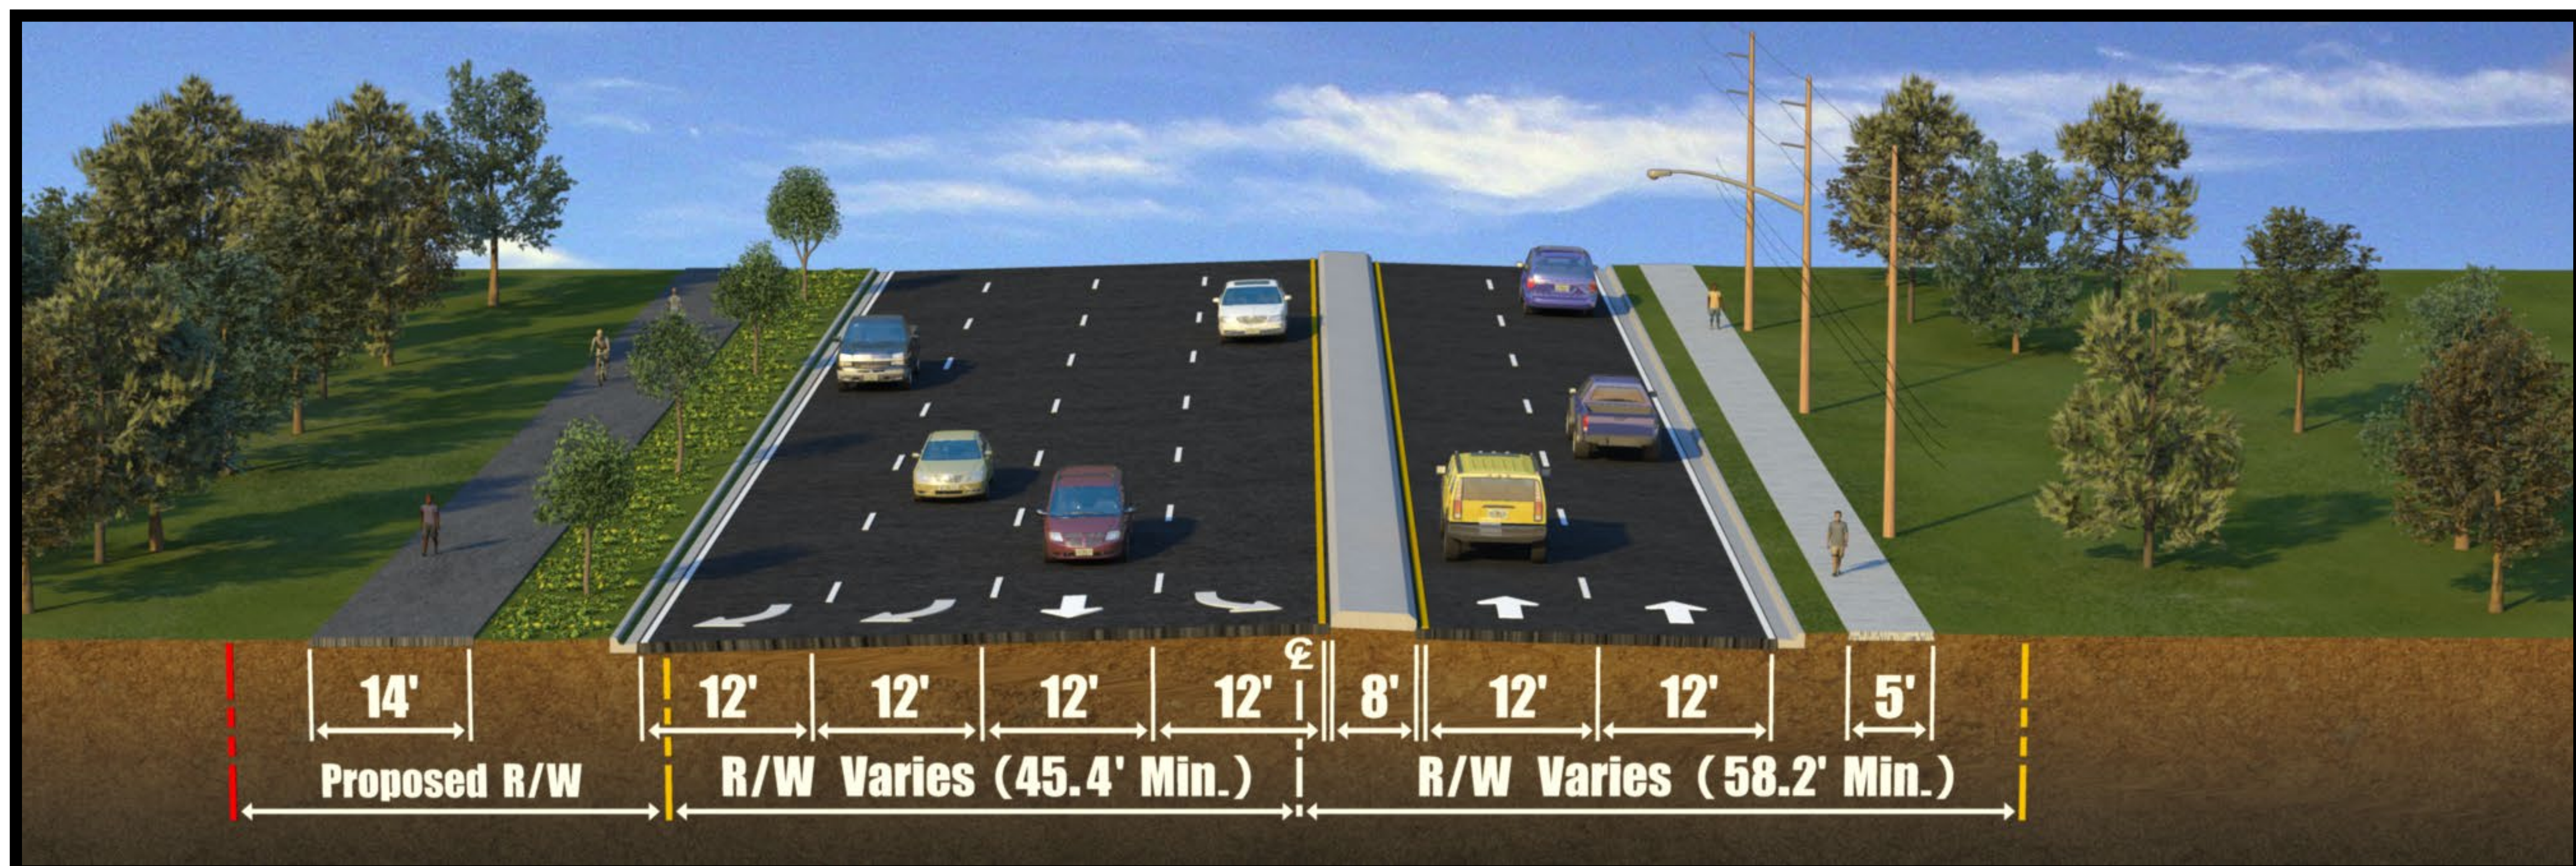

S.R. 33 to Brown Street

State Road (S.R.) 50 Realignment in Groveland

Financial Project Identification No.: 427056-1