


TYPICAL SECTION No. 1
 FROM WEST FLORIDA AGGREGATE TO BURWELL ROAD

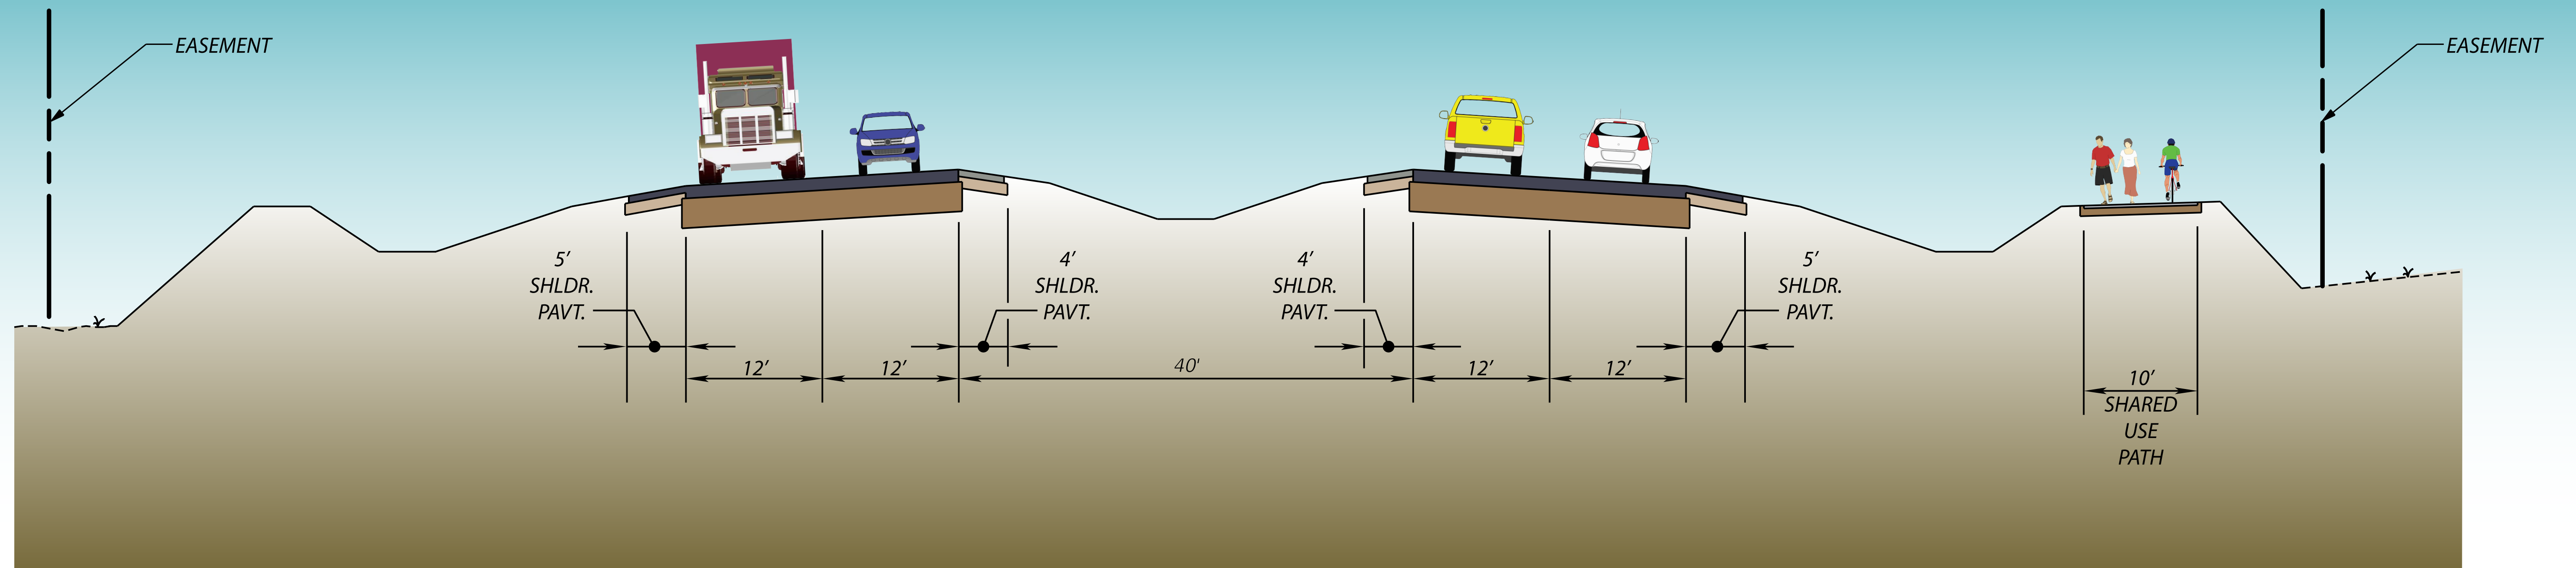

TYPICAL SECTION No. 2
 FROM BURWELL TO COUNTY LINE

**SR 50 WIDENING FROM EAST OF US 301
 TO HERNANDO/SUMTER COUNTY LINE**



DISTRICT 7 (SUMTER)
 FPID NO. 435859-2-32-01