



- Pavement
- Sidewalk
- Bike Lane
- Curb/Gutter/Traffic Separator
- Sod
- Median
- Existing Median Removed

State Road (S.R.) 436 (East Altamonte Drive)
Roadway Improvements

Roadway Plan - Sheet 1

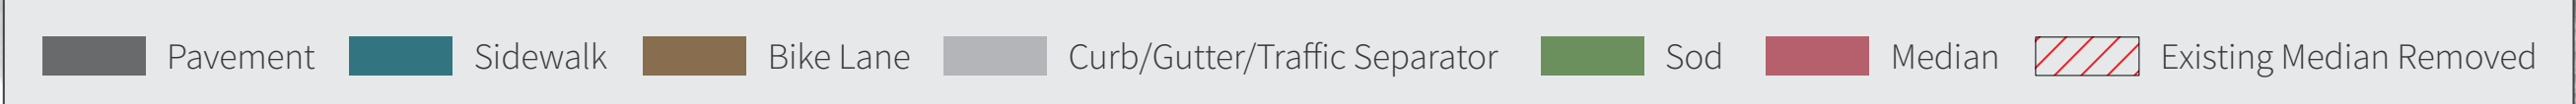


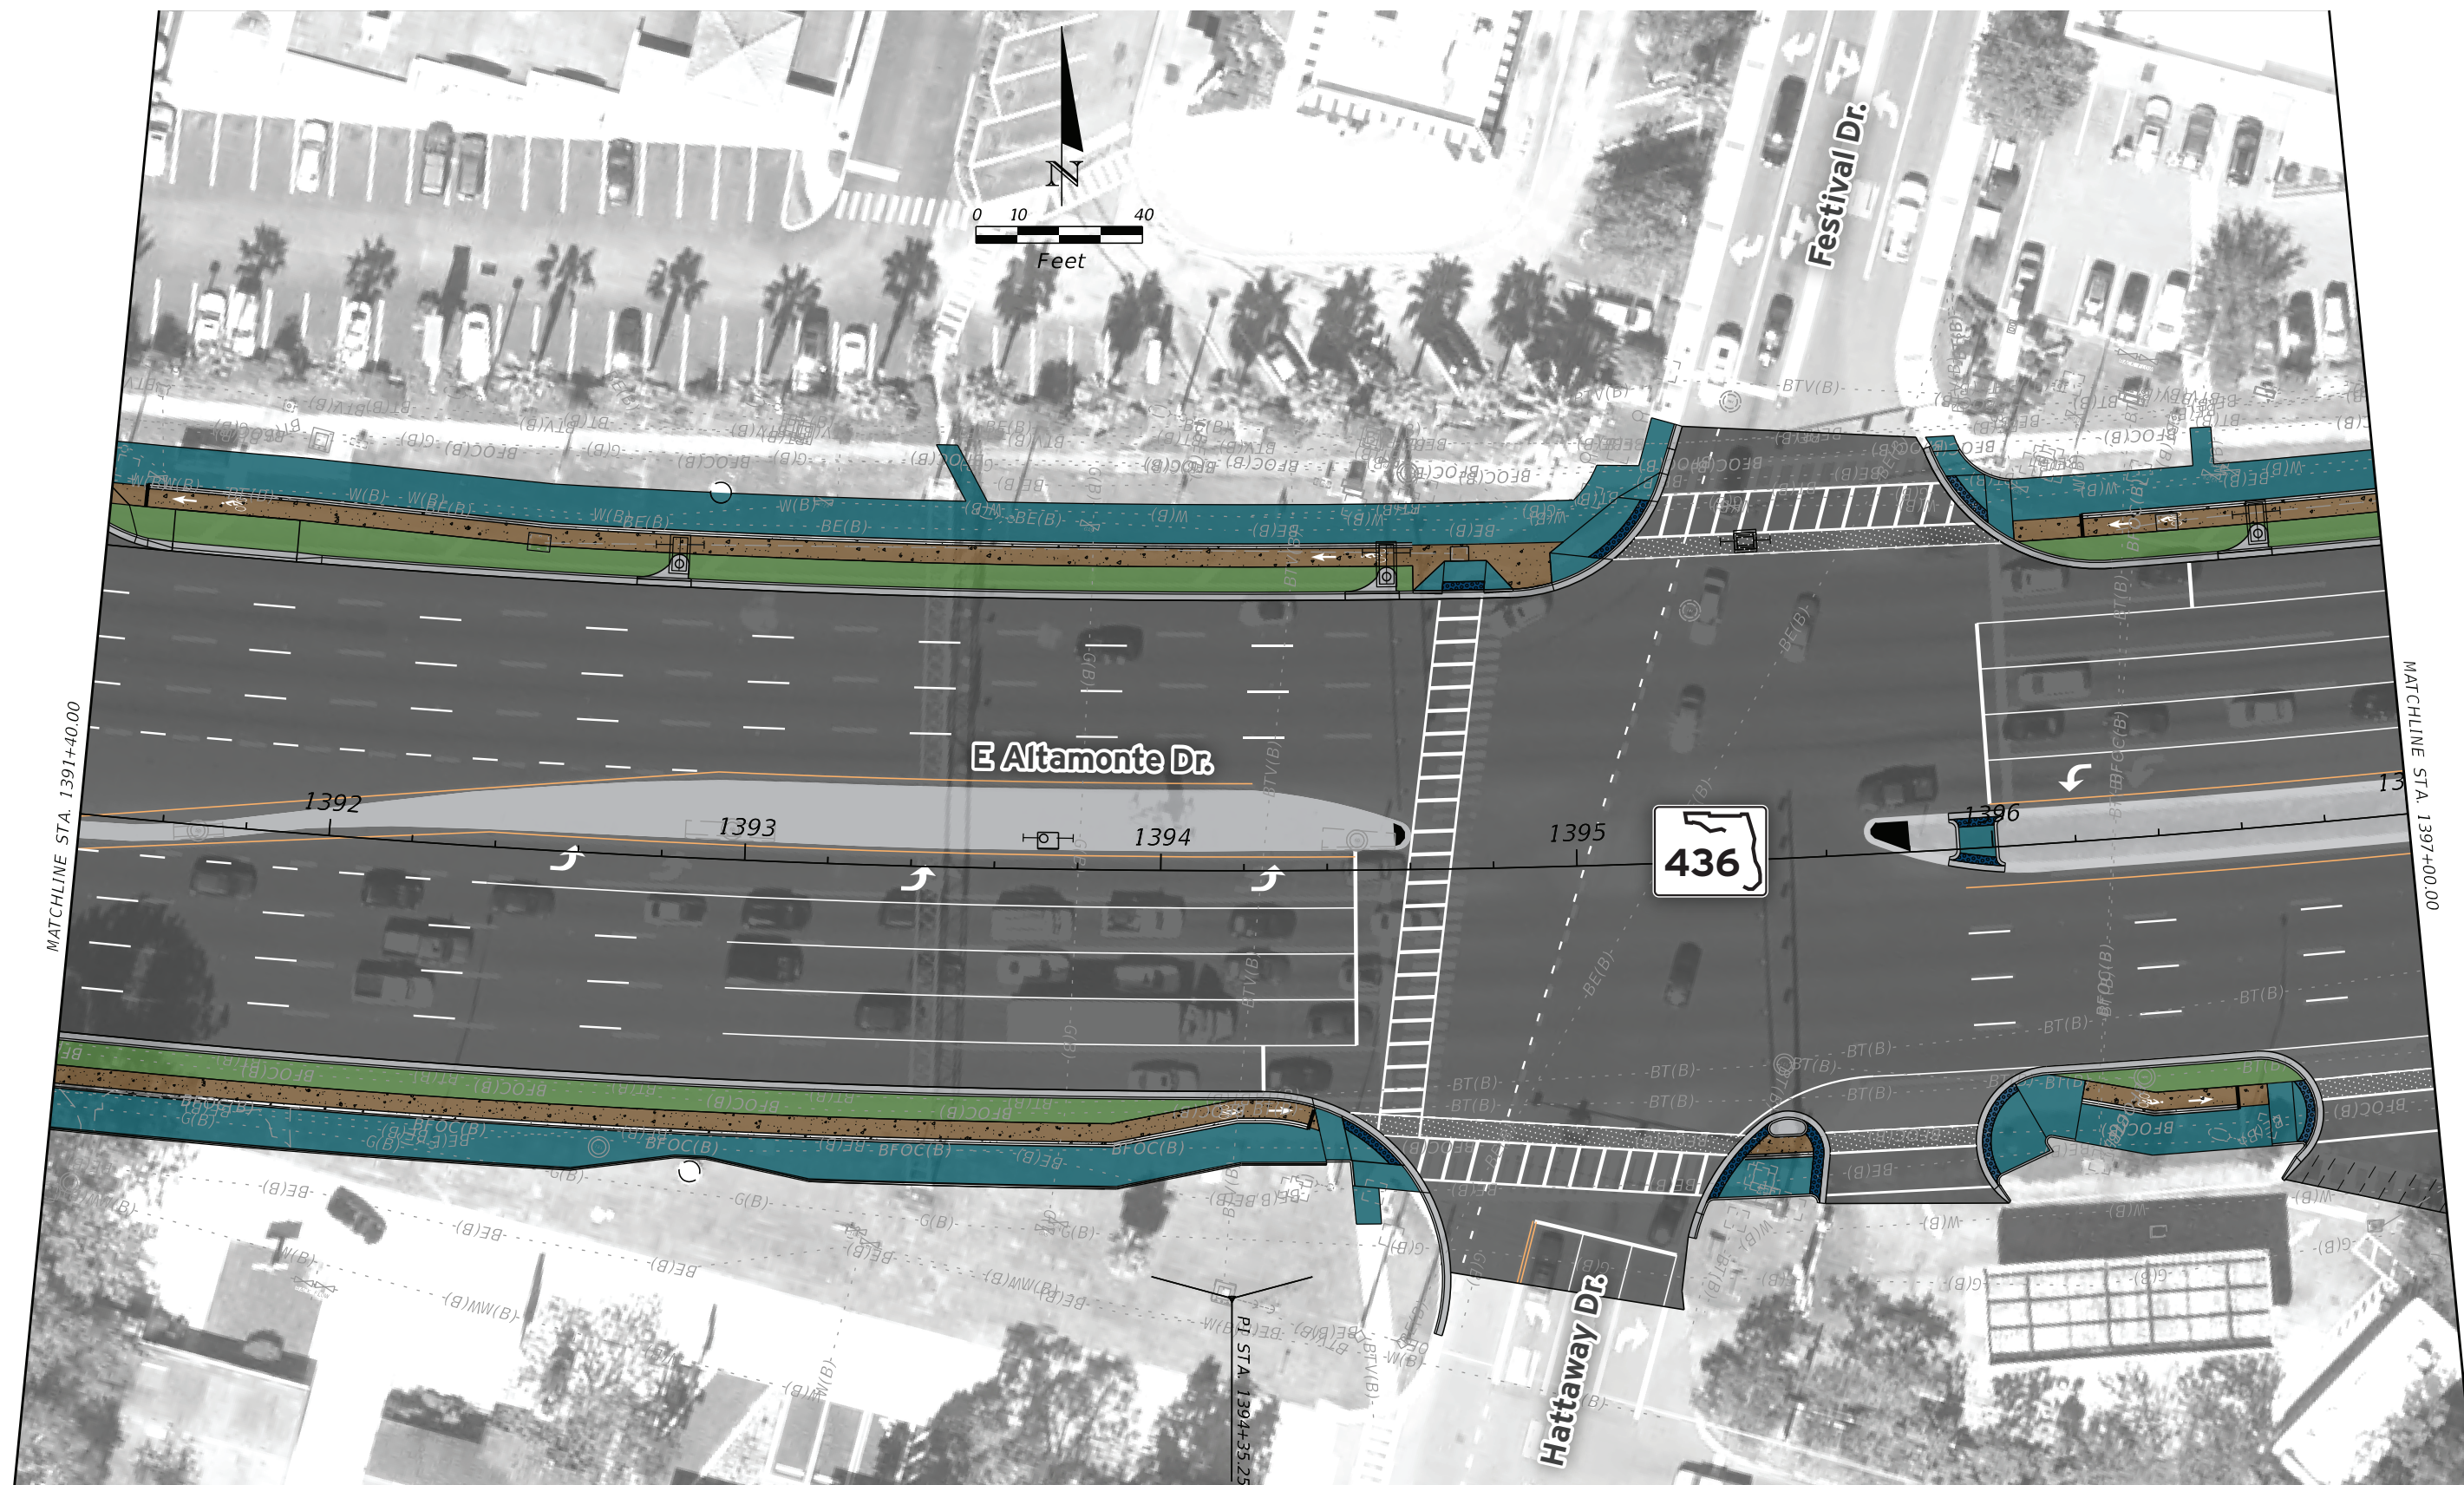

State Road (S.R.) 436 (East Altamonte Drive)
Roadway Improvements

Roadway Plan - Sheet 2





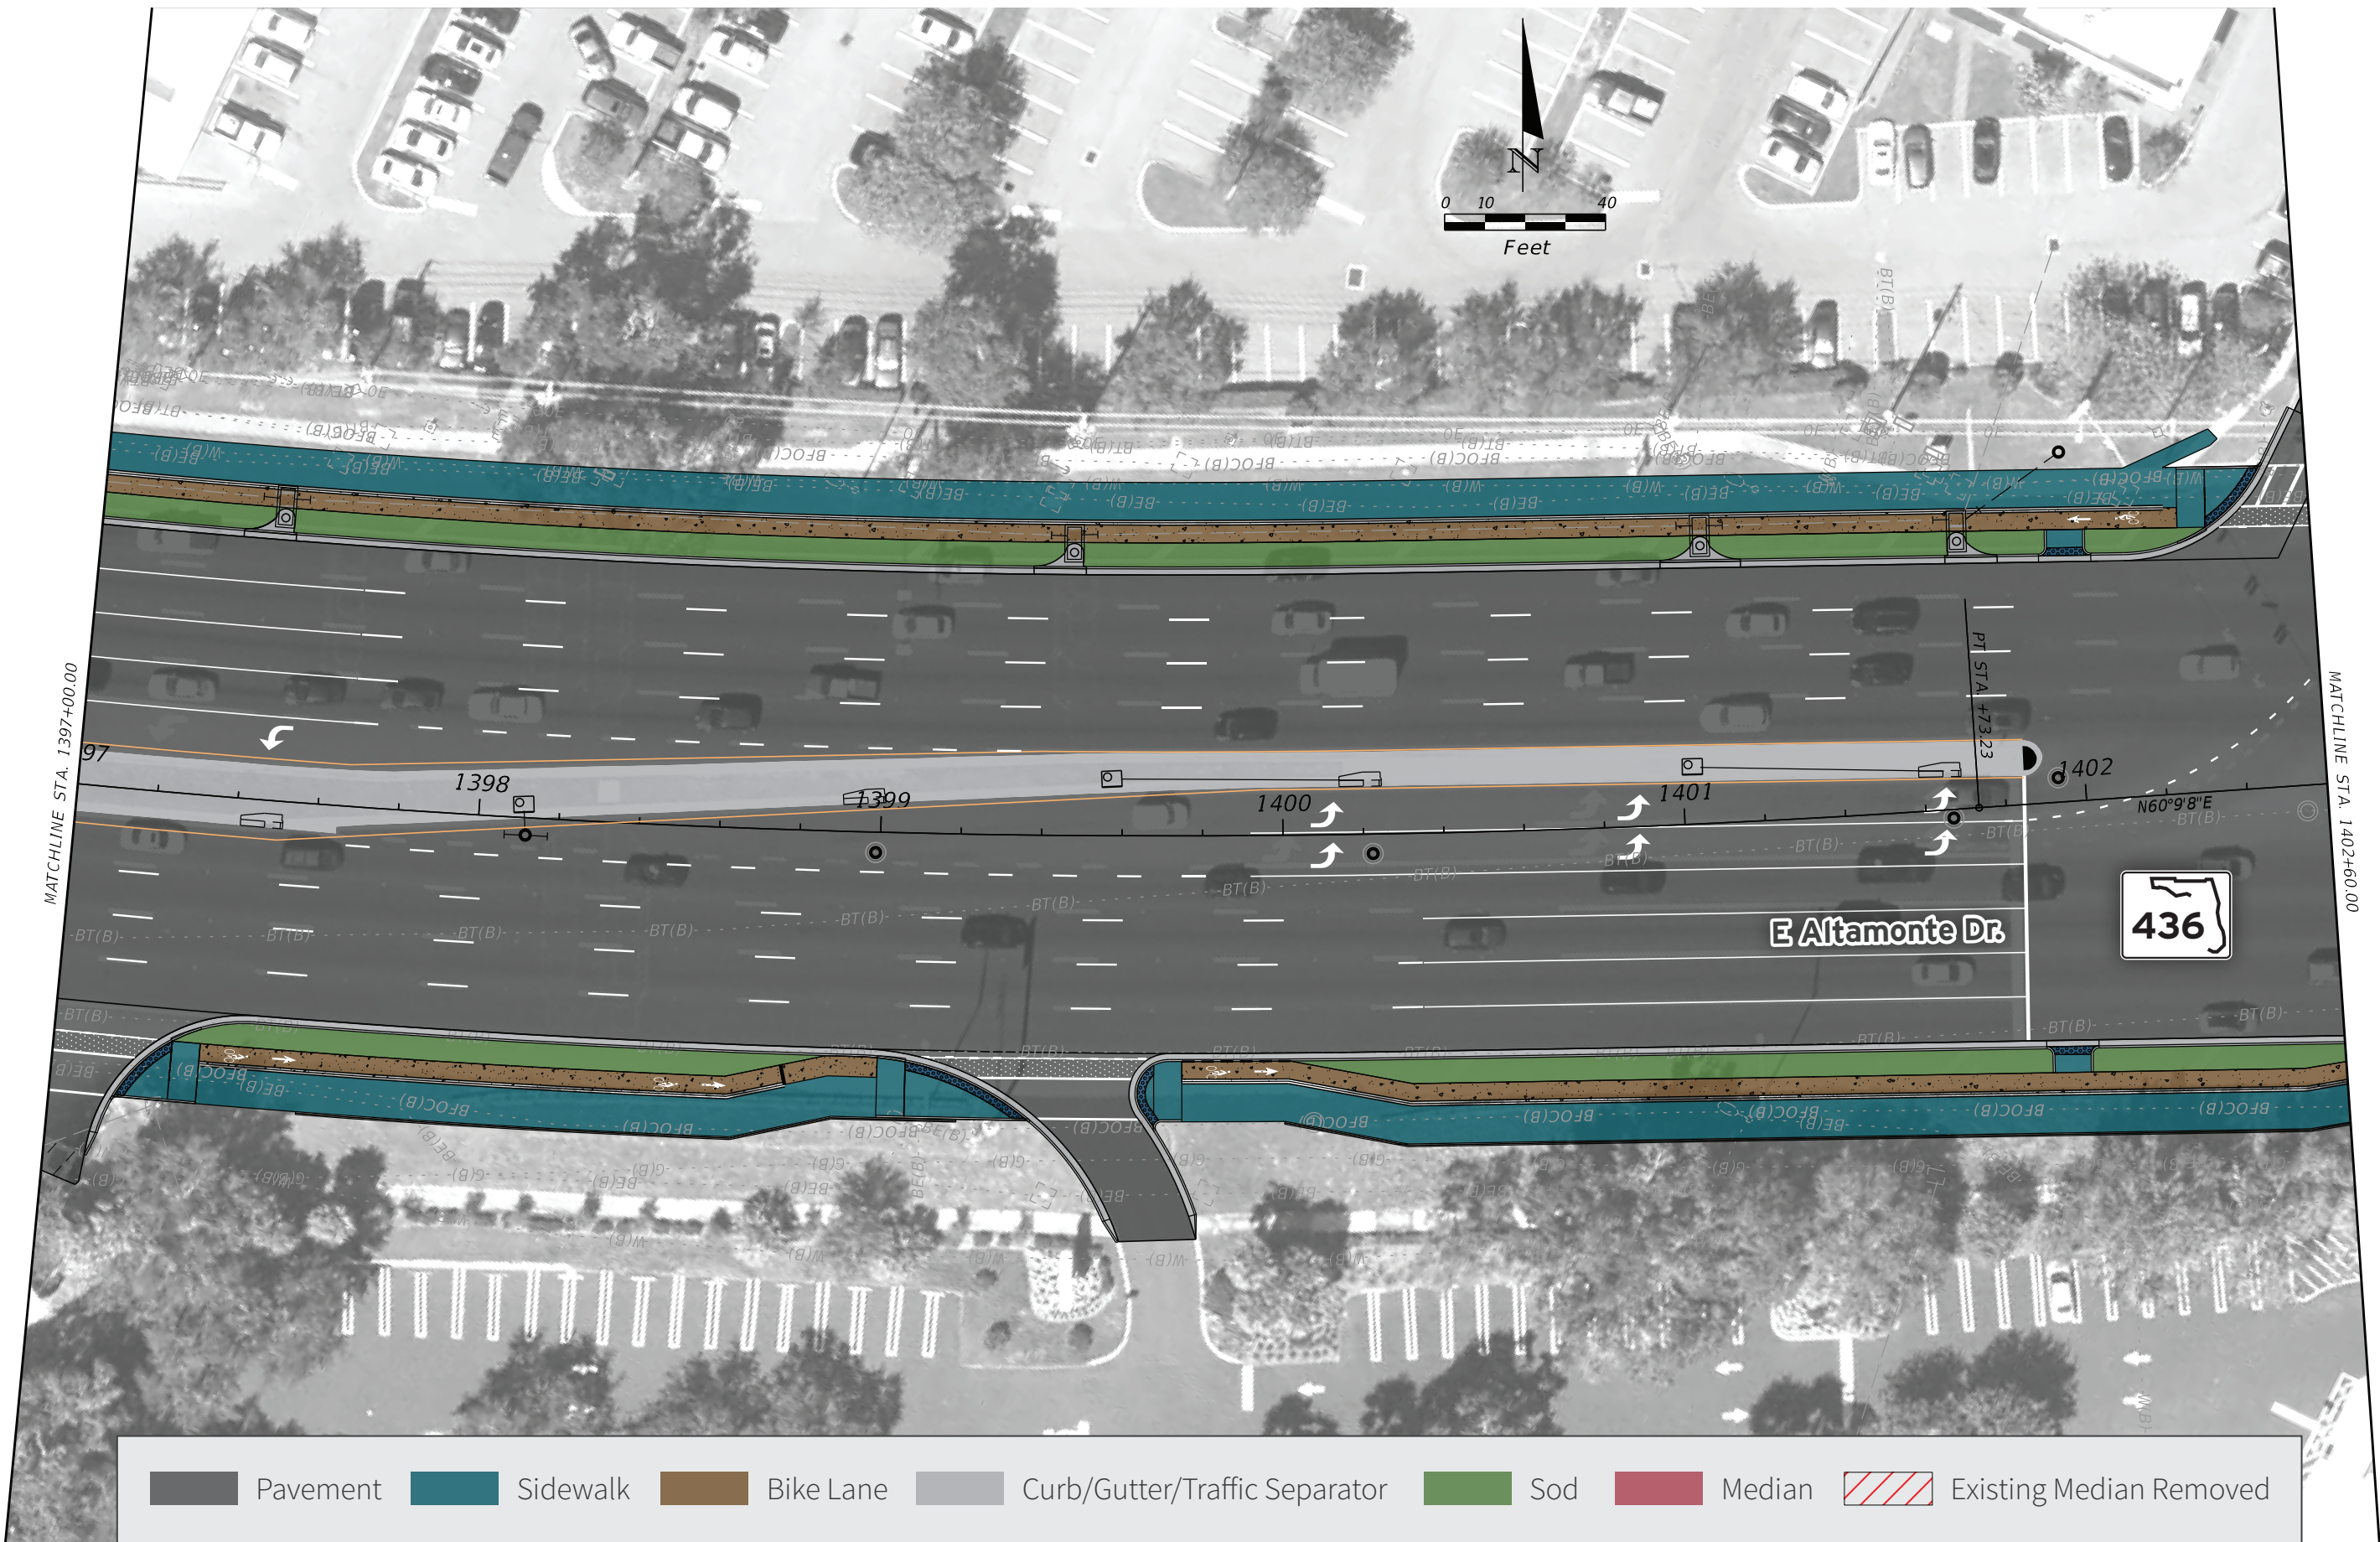

State Road (S.R.) 436 (East Altamonte Drive)
Roadway Improvements

Roadway Plan - Sheet 3




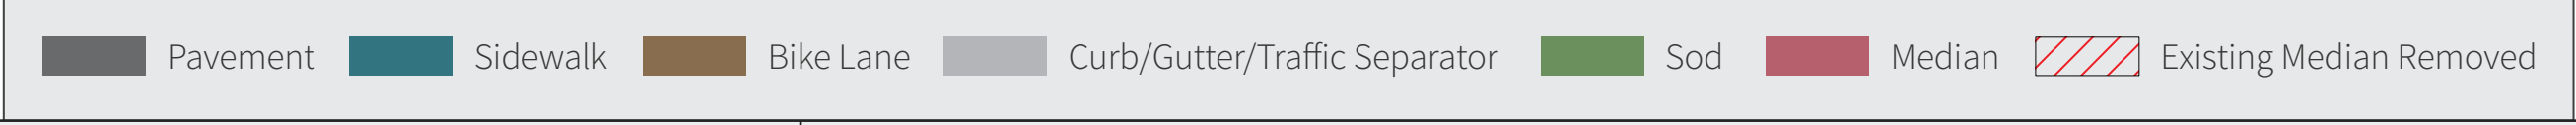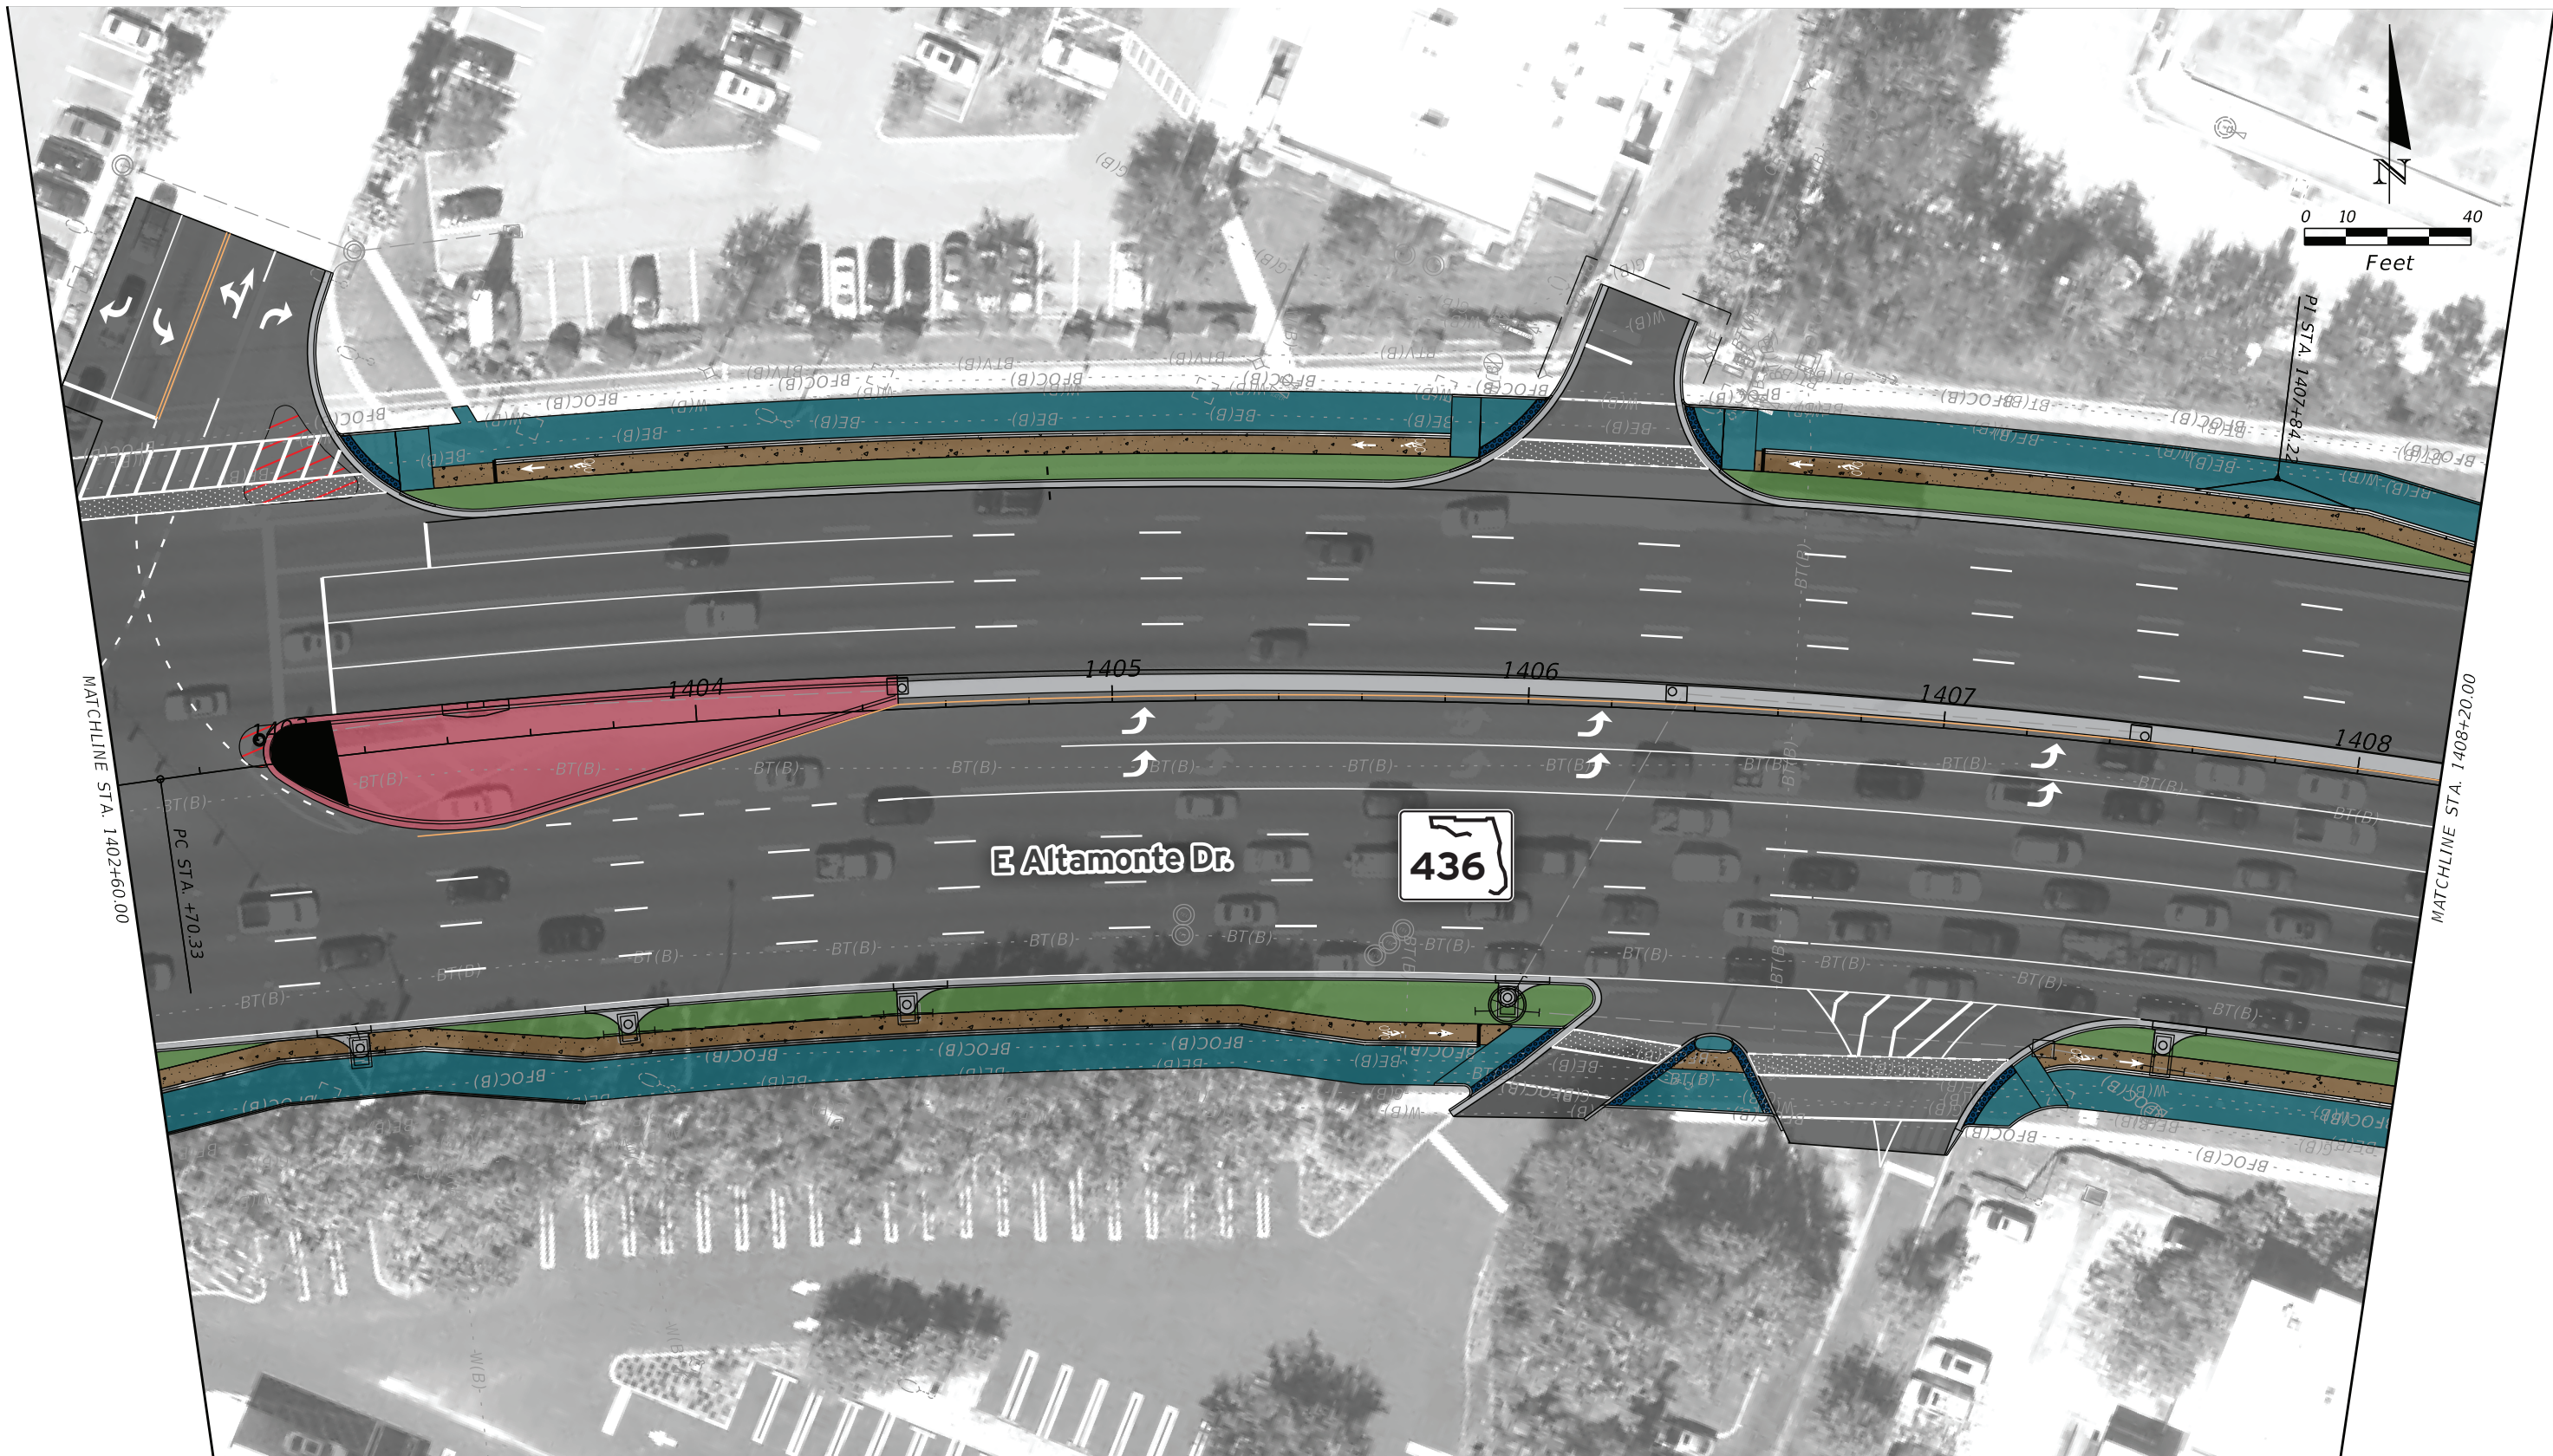

State Road (S.R.) 436 (East Altamonte Drive)
Roadway Improvements

Roadway Plan - Sheet 4



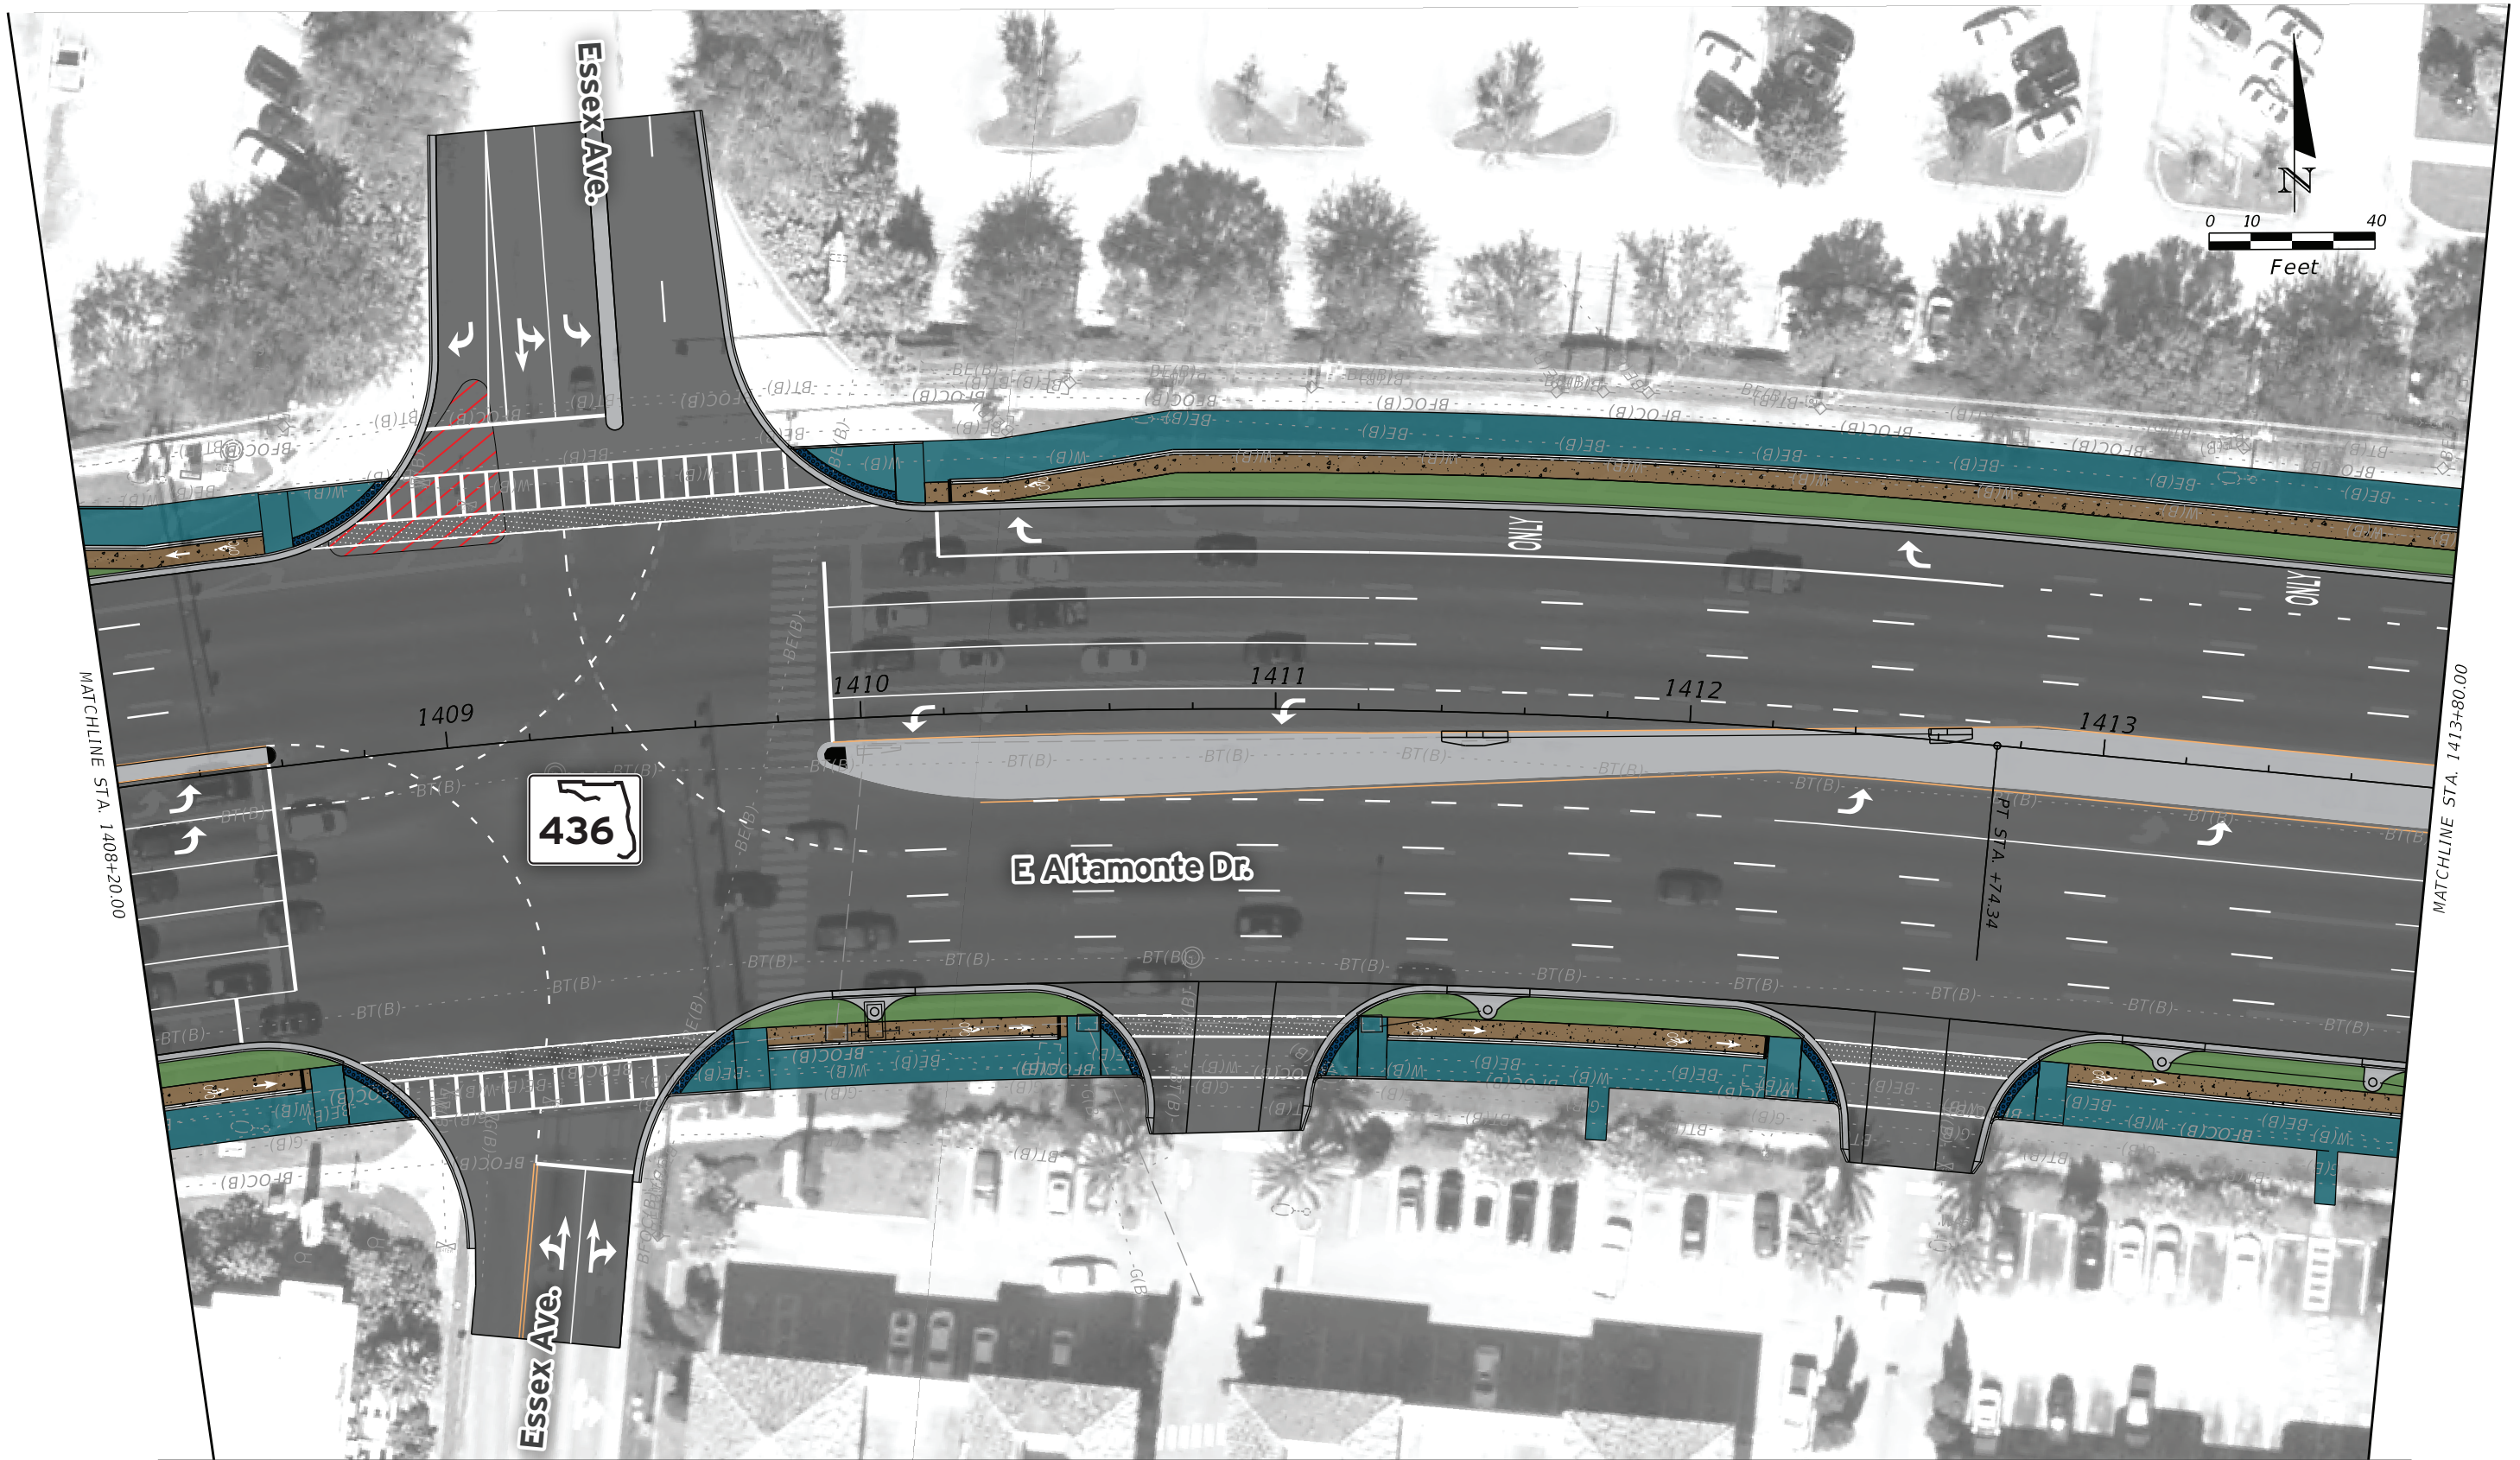


- Pavement
- Sidewalk
- Bike Lane
- Curb/Gutter/Traffic Separator
- Sod
- Median
- Existing Median Removed

State Road (S.R.) 436 (East Altamonte Drive)
Roadway Improvements

Roadway Plan - Sheet 5



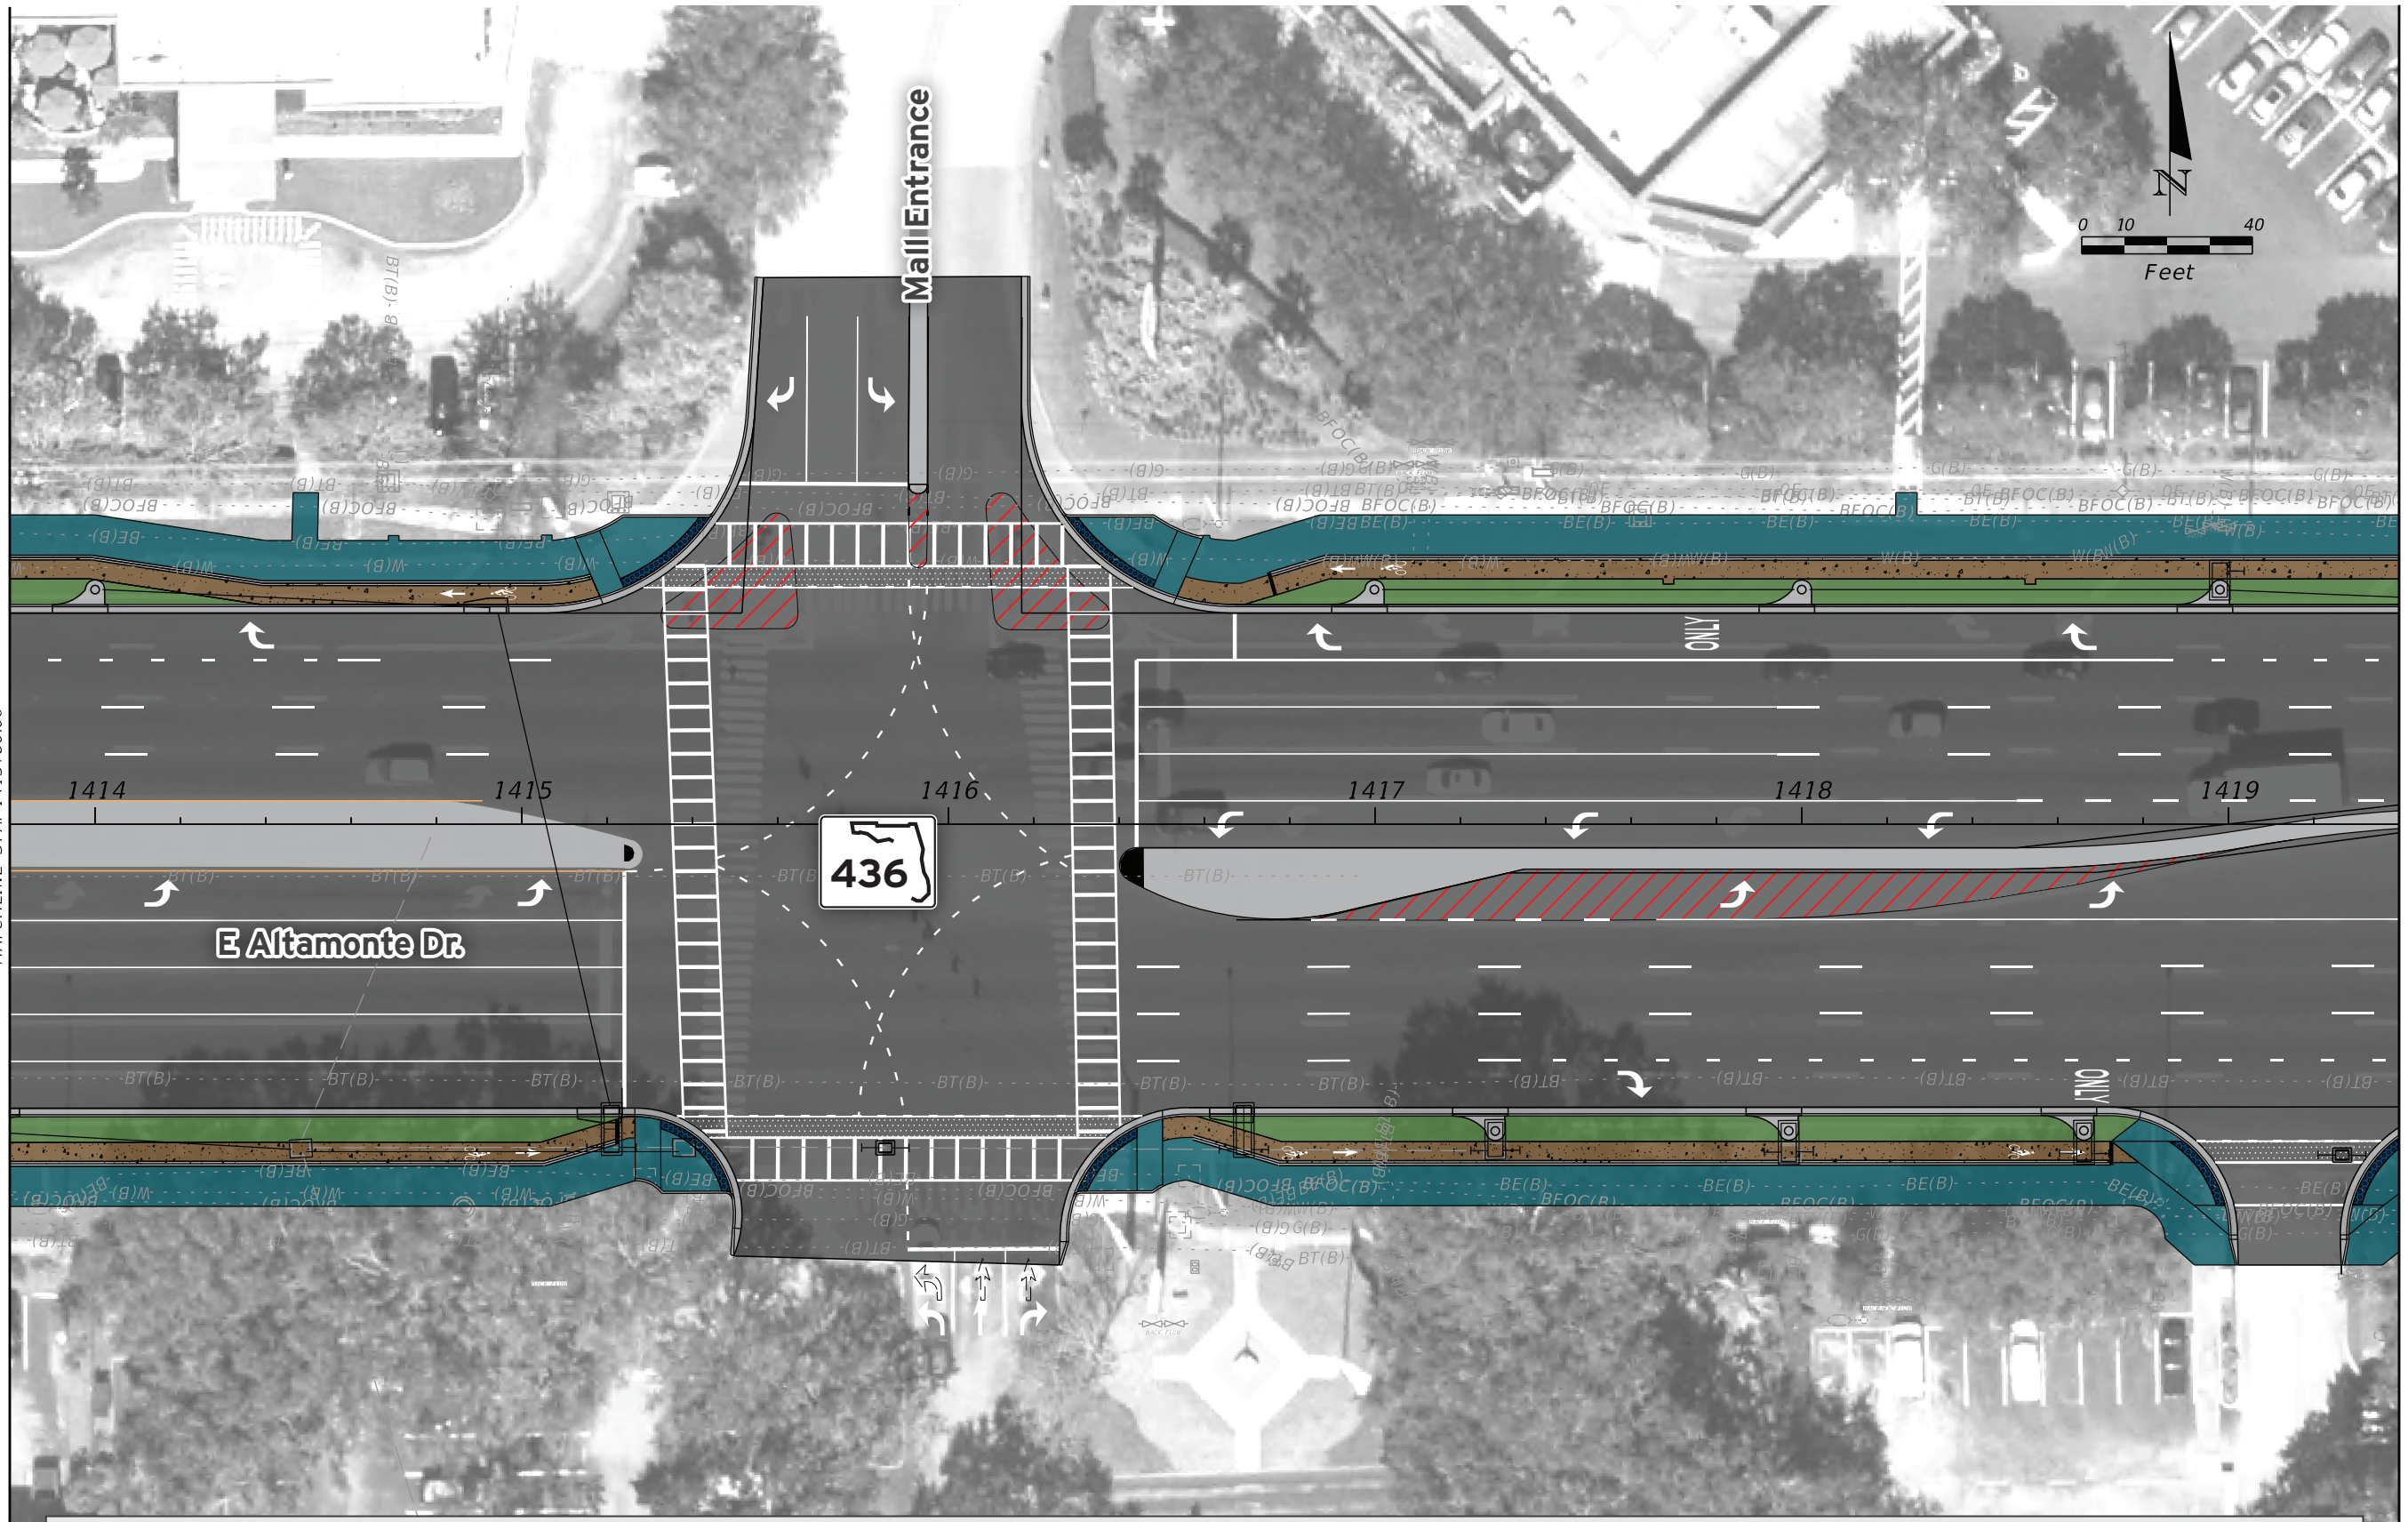

MATCHLINE STA. 1413+80.00


MATCHLINE STA. 1419+40.00

- Pavement
- Sidewalk
- Bike Lane
- Curb/Gutter/Traffic Separator
- Sod
- Median
- Existing Median Removed

State Road (S.R.) 436 (East Altamonte Drive)
Roadway Improvements

Roadway Plan - Sheet 6




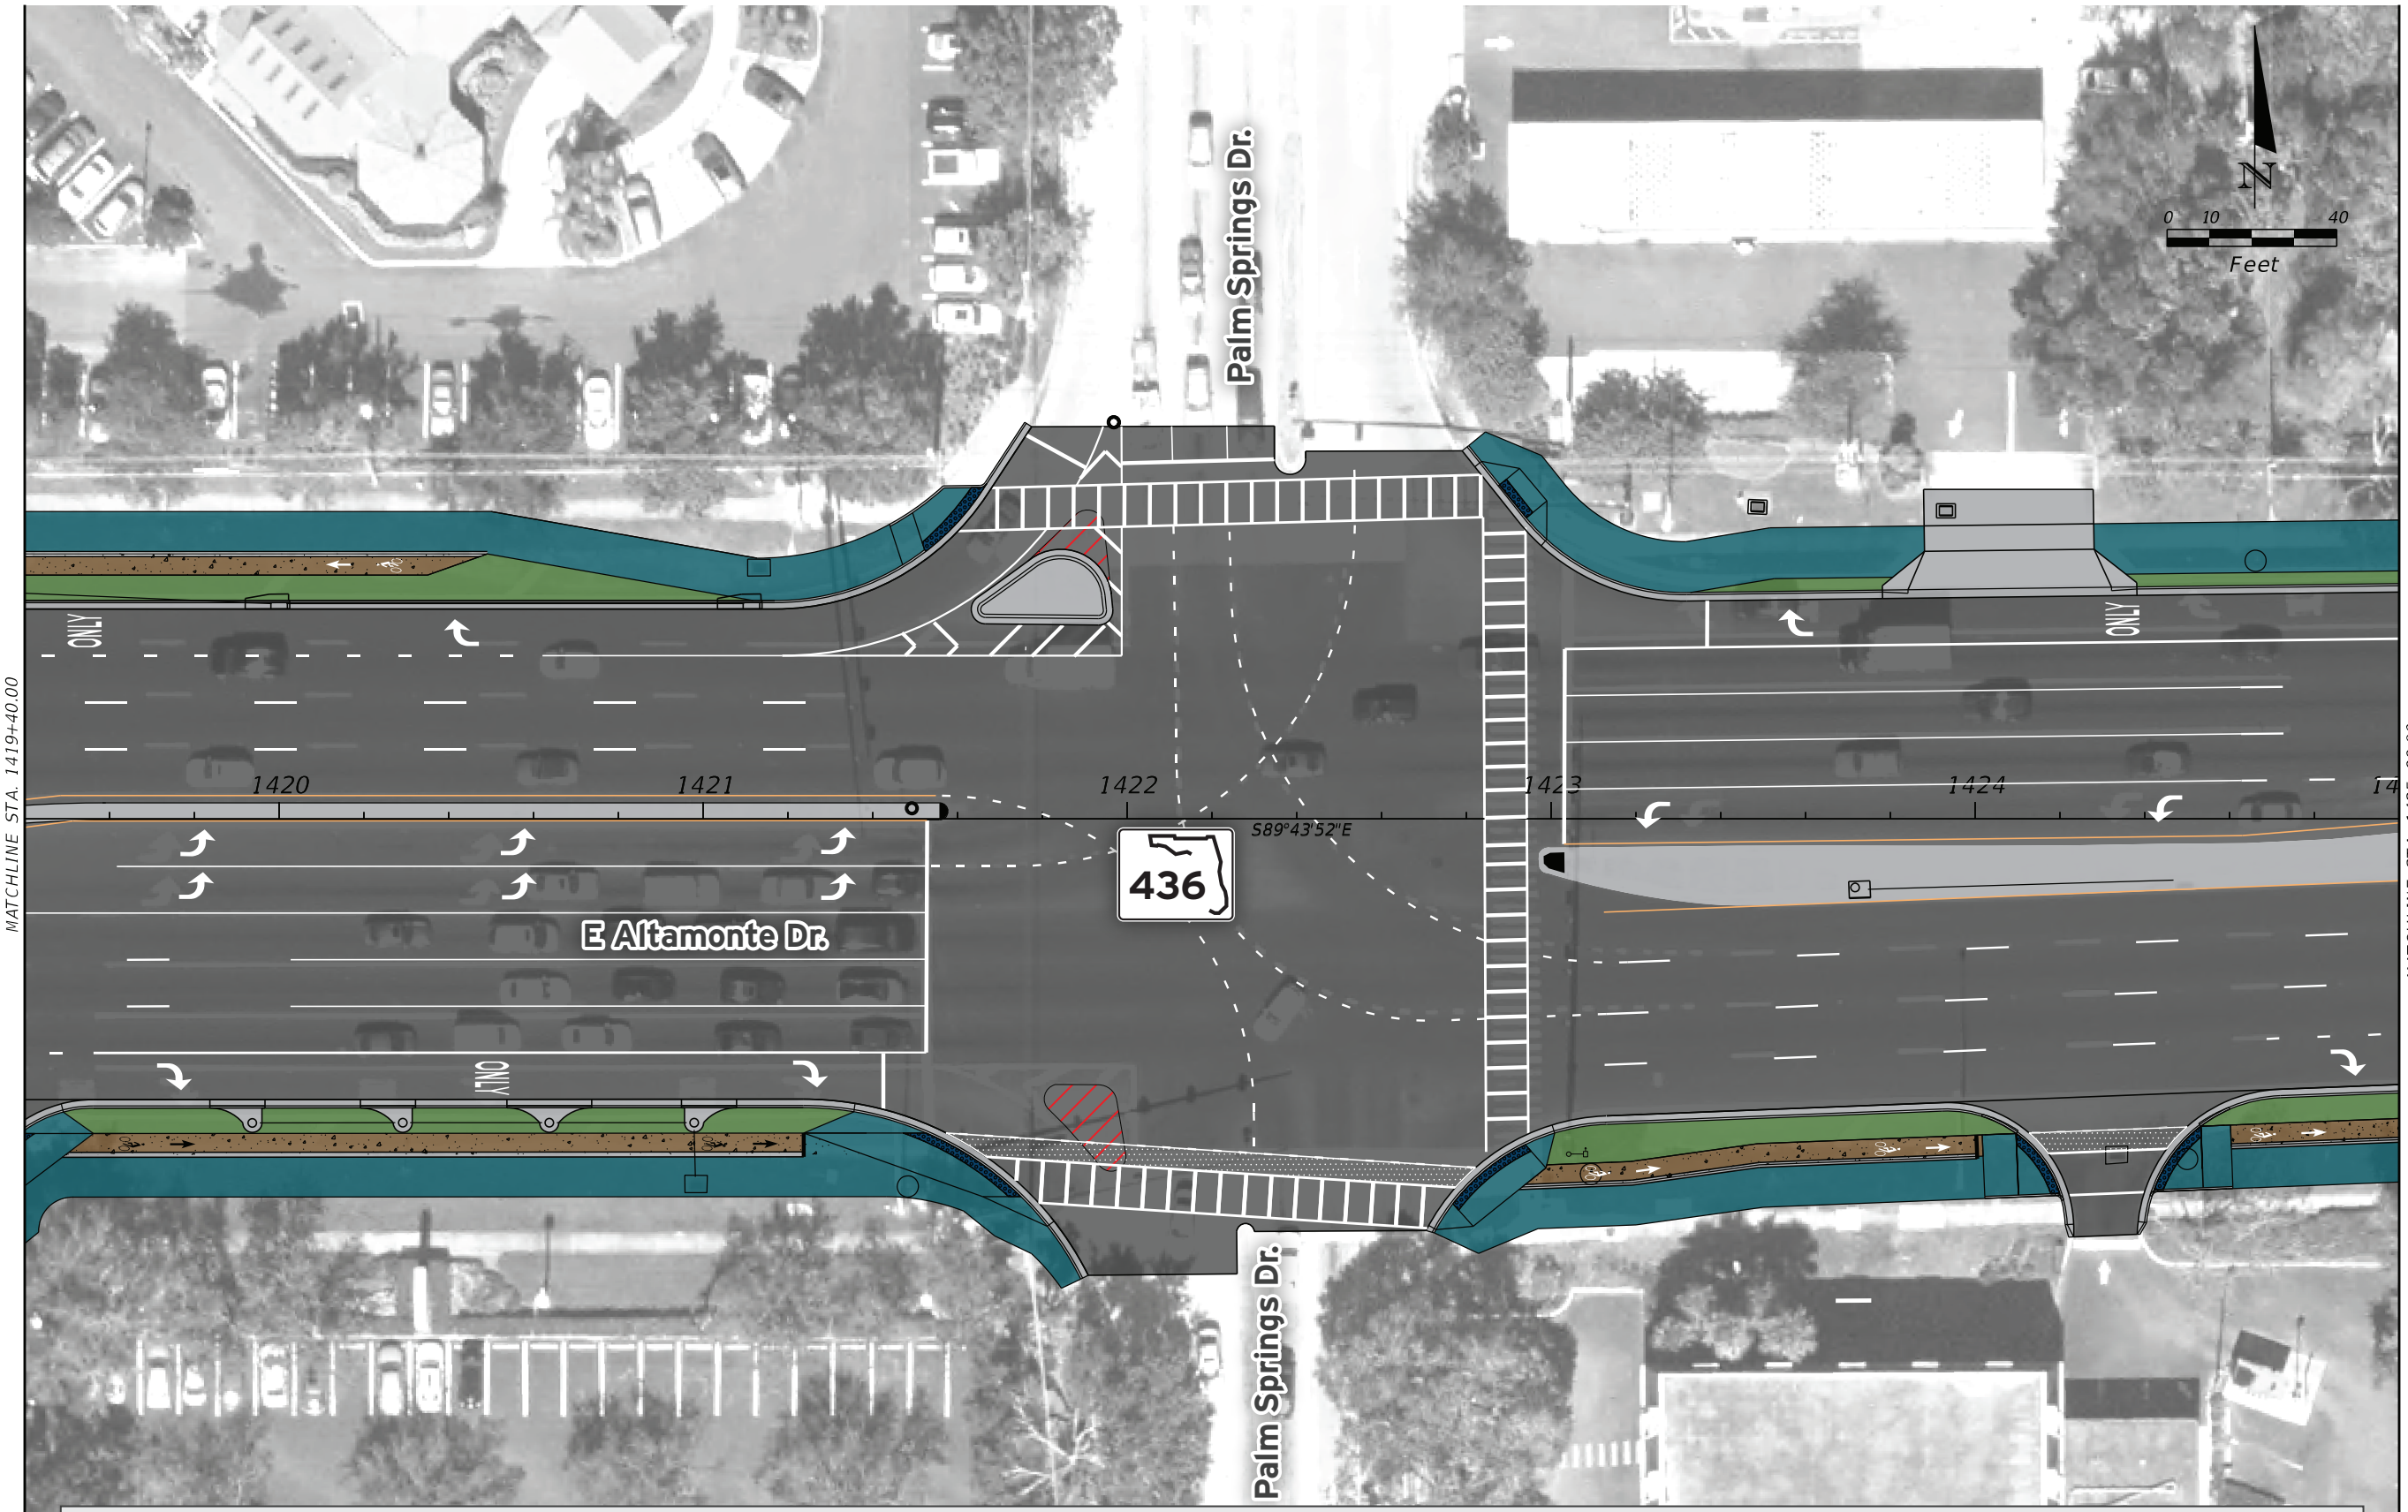

State Road (S.R.) 436 (East Altamonte Drive)
Roadway Improvements

Roadway Plan - Sheet 7



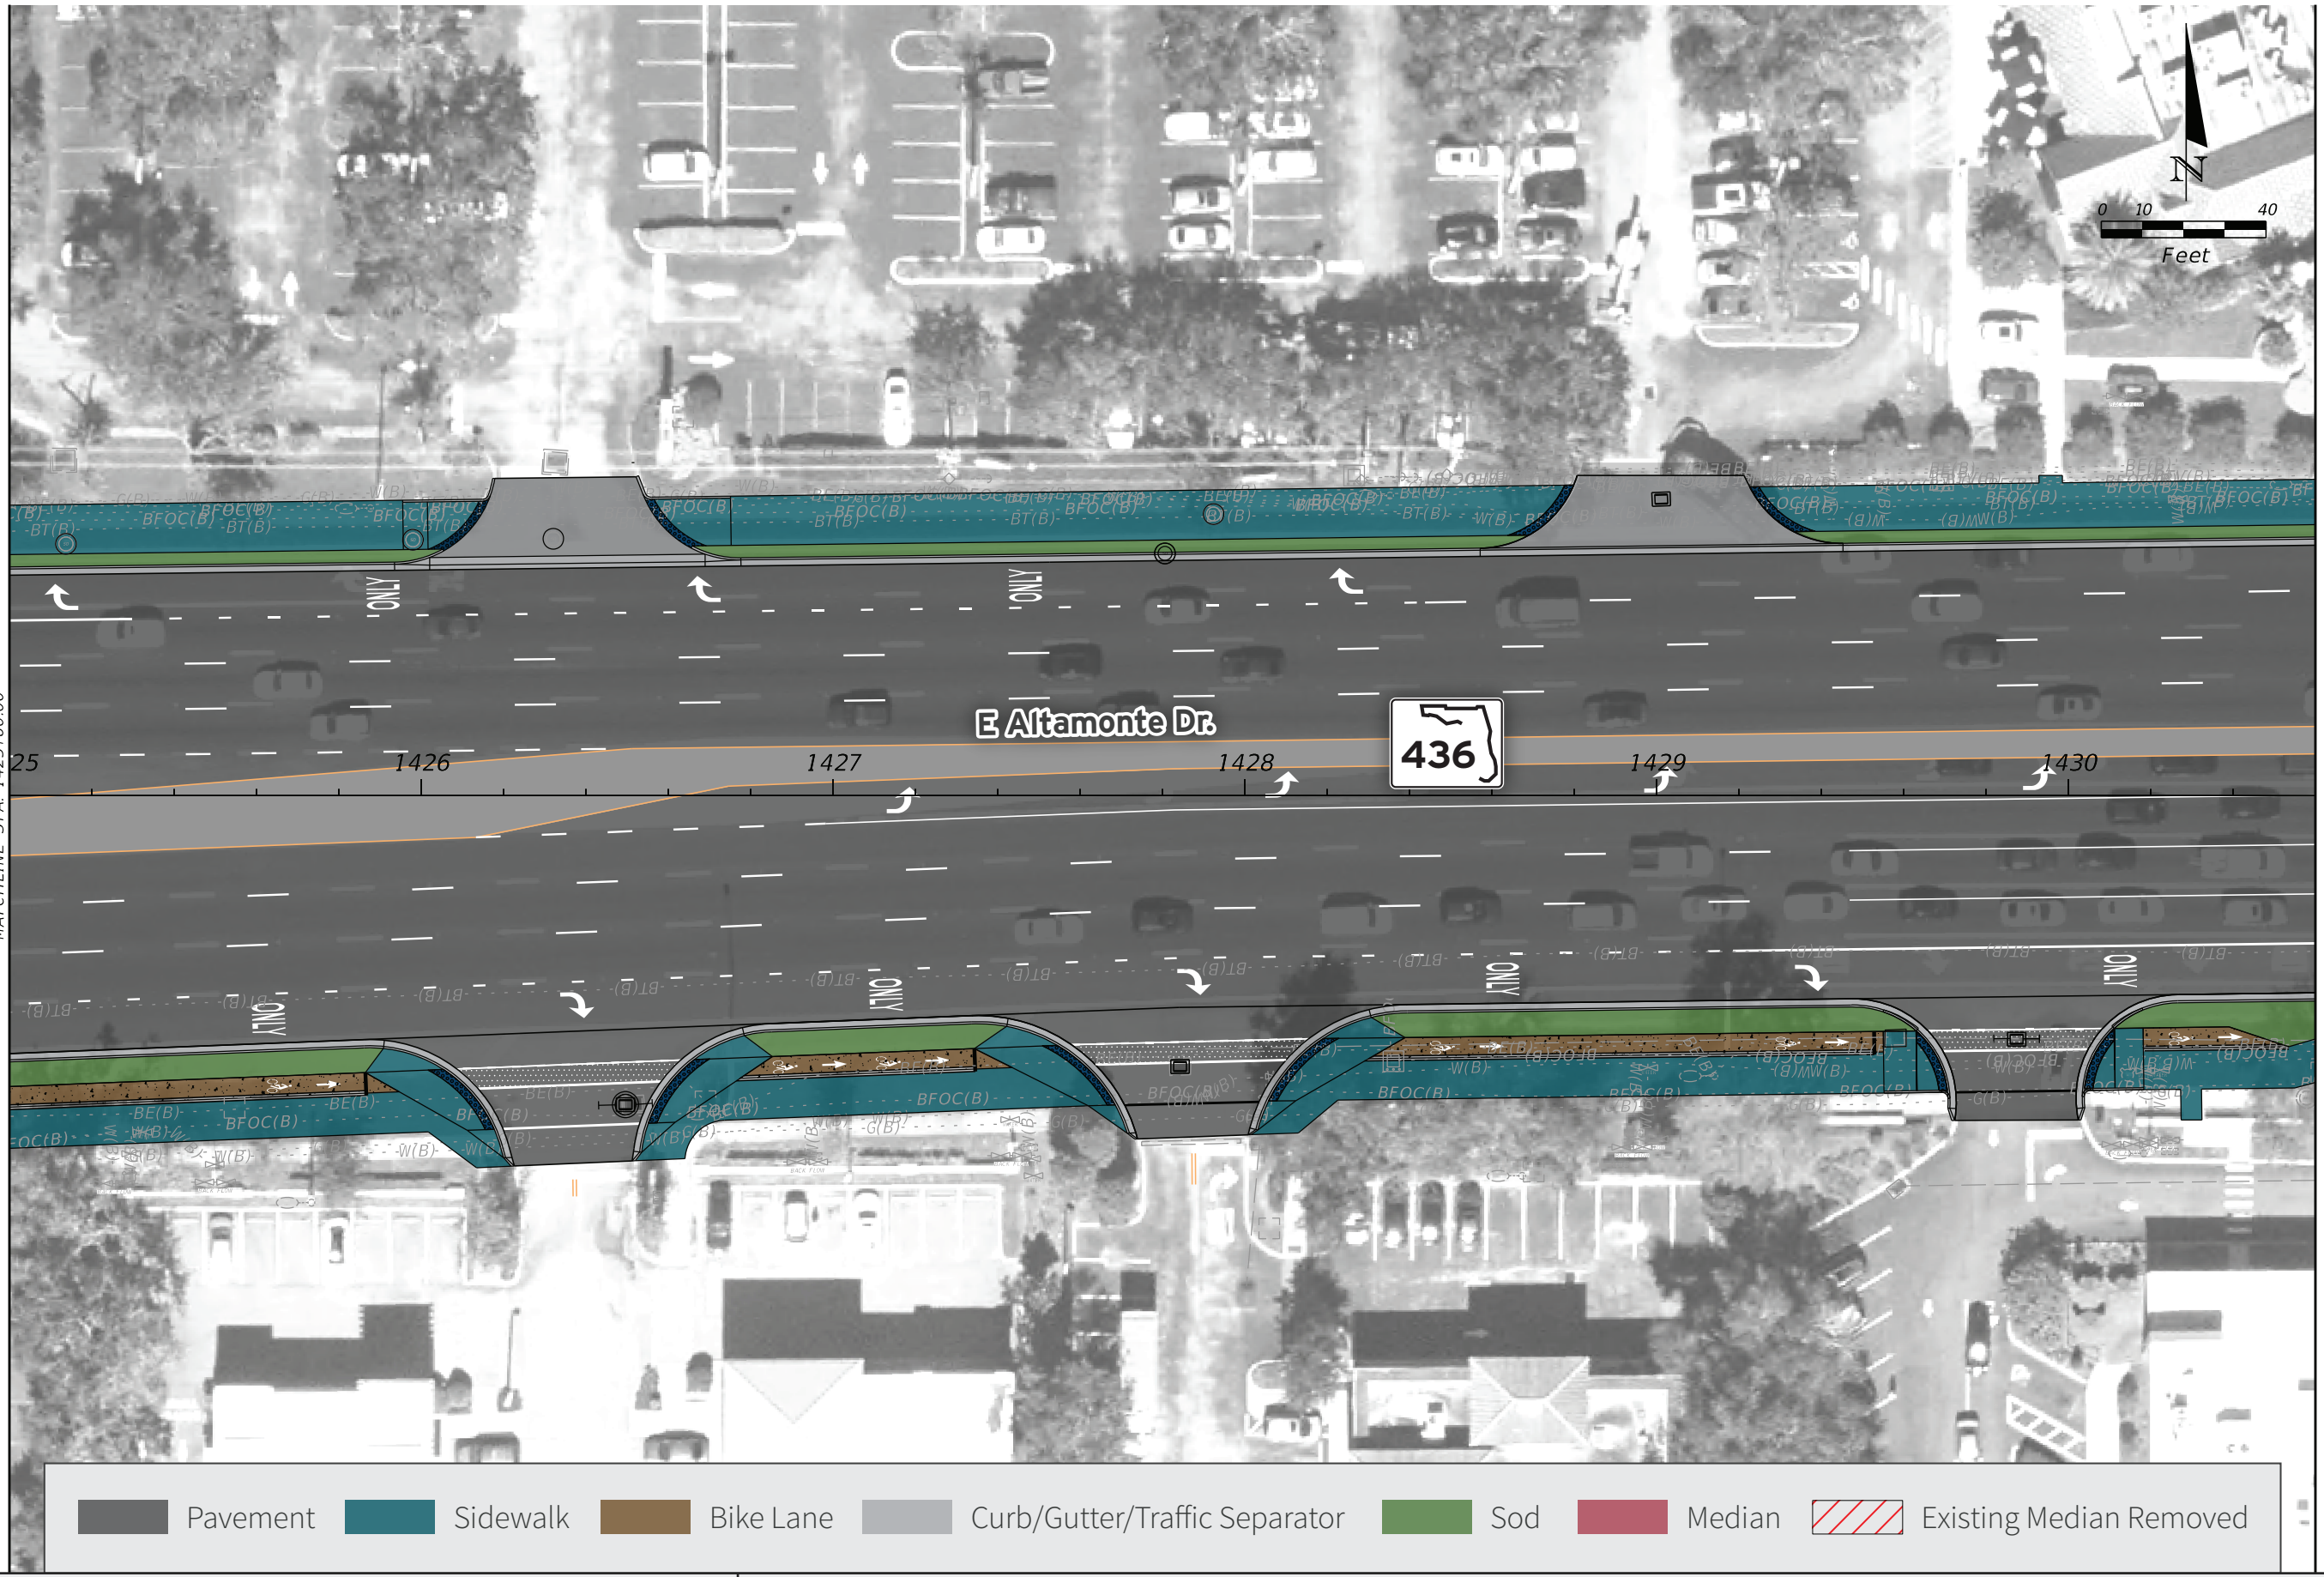

State Road (S.R.) 436 (East Altamonte Drive)
Roadway Improvements

Roadway Plan - Sheet 8





State Road (S.R.) 436 (East Altamonte Drive)
Roadway Improvements

Roadway Plan - Sheet 9

