


# U.S. 1 Typical Sections

## Existing Typical Section

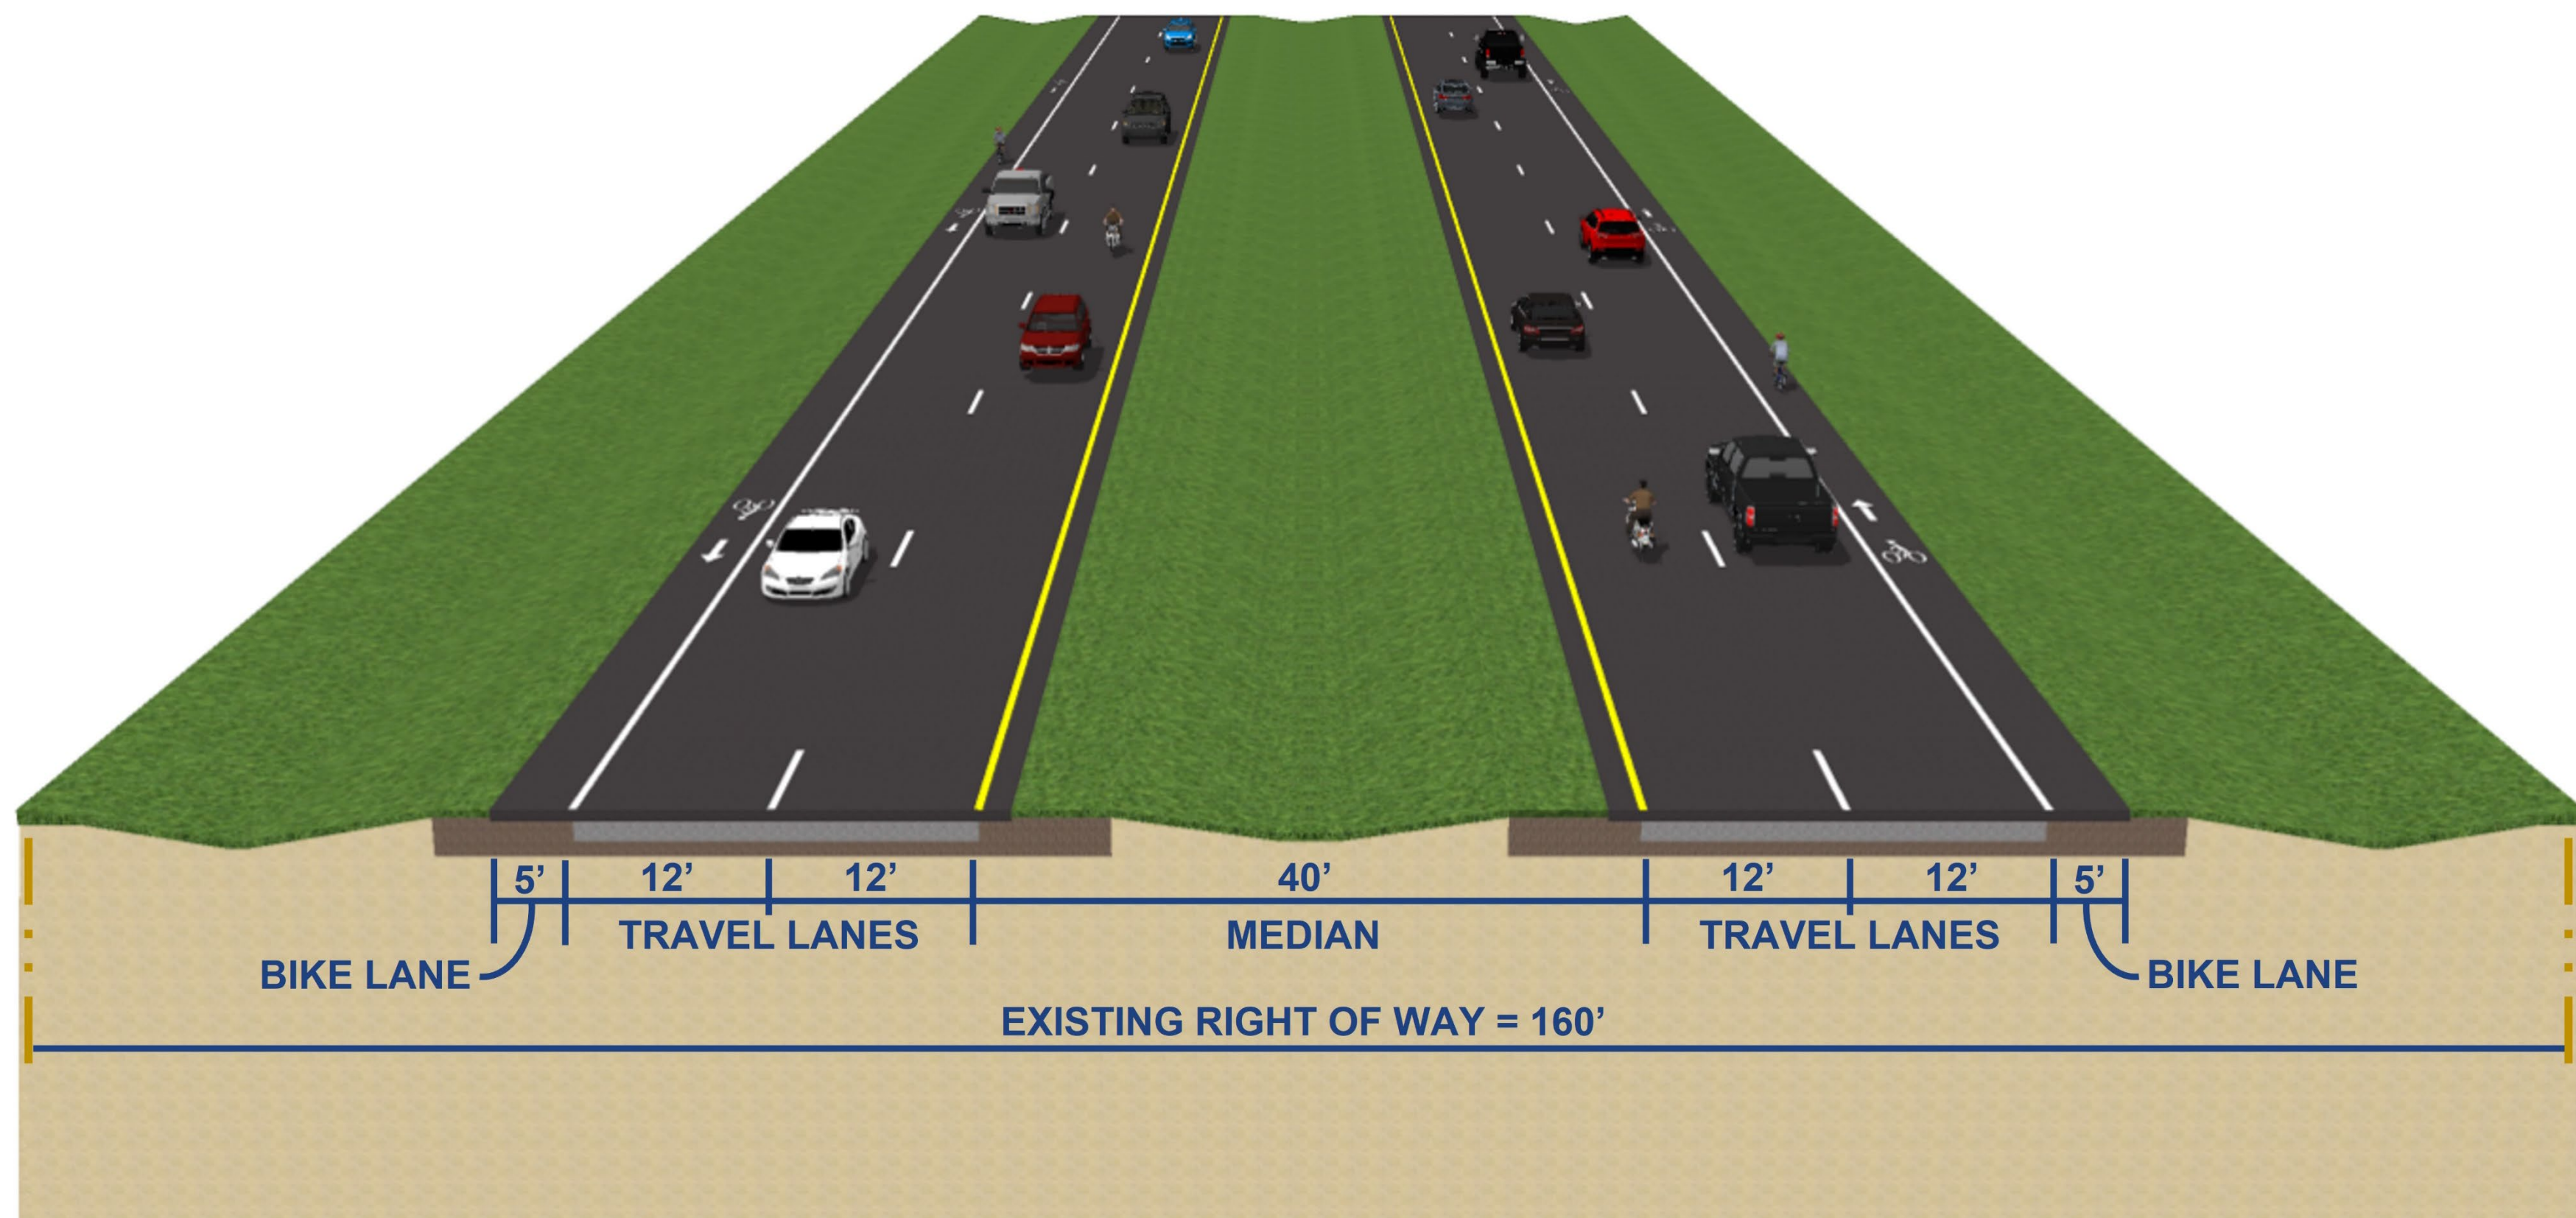

## Proposed Diverging Diamond Interchange (DDI) Typical Section

