



DISTRICT 5
 BREVARD COUNTY
 FPID: 437204-1


BABCOCK STREET PD&E STUDY

MALABAR ROAD
 PARTIAL DISPLACED LEFT TURN NB/SB CONCEPT

Board 13



NORTH
 1"=100'

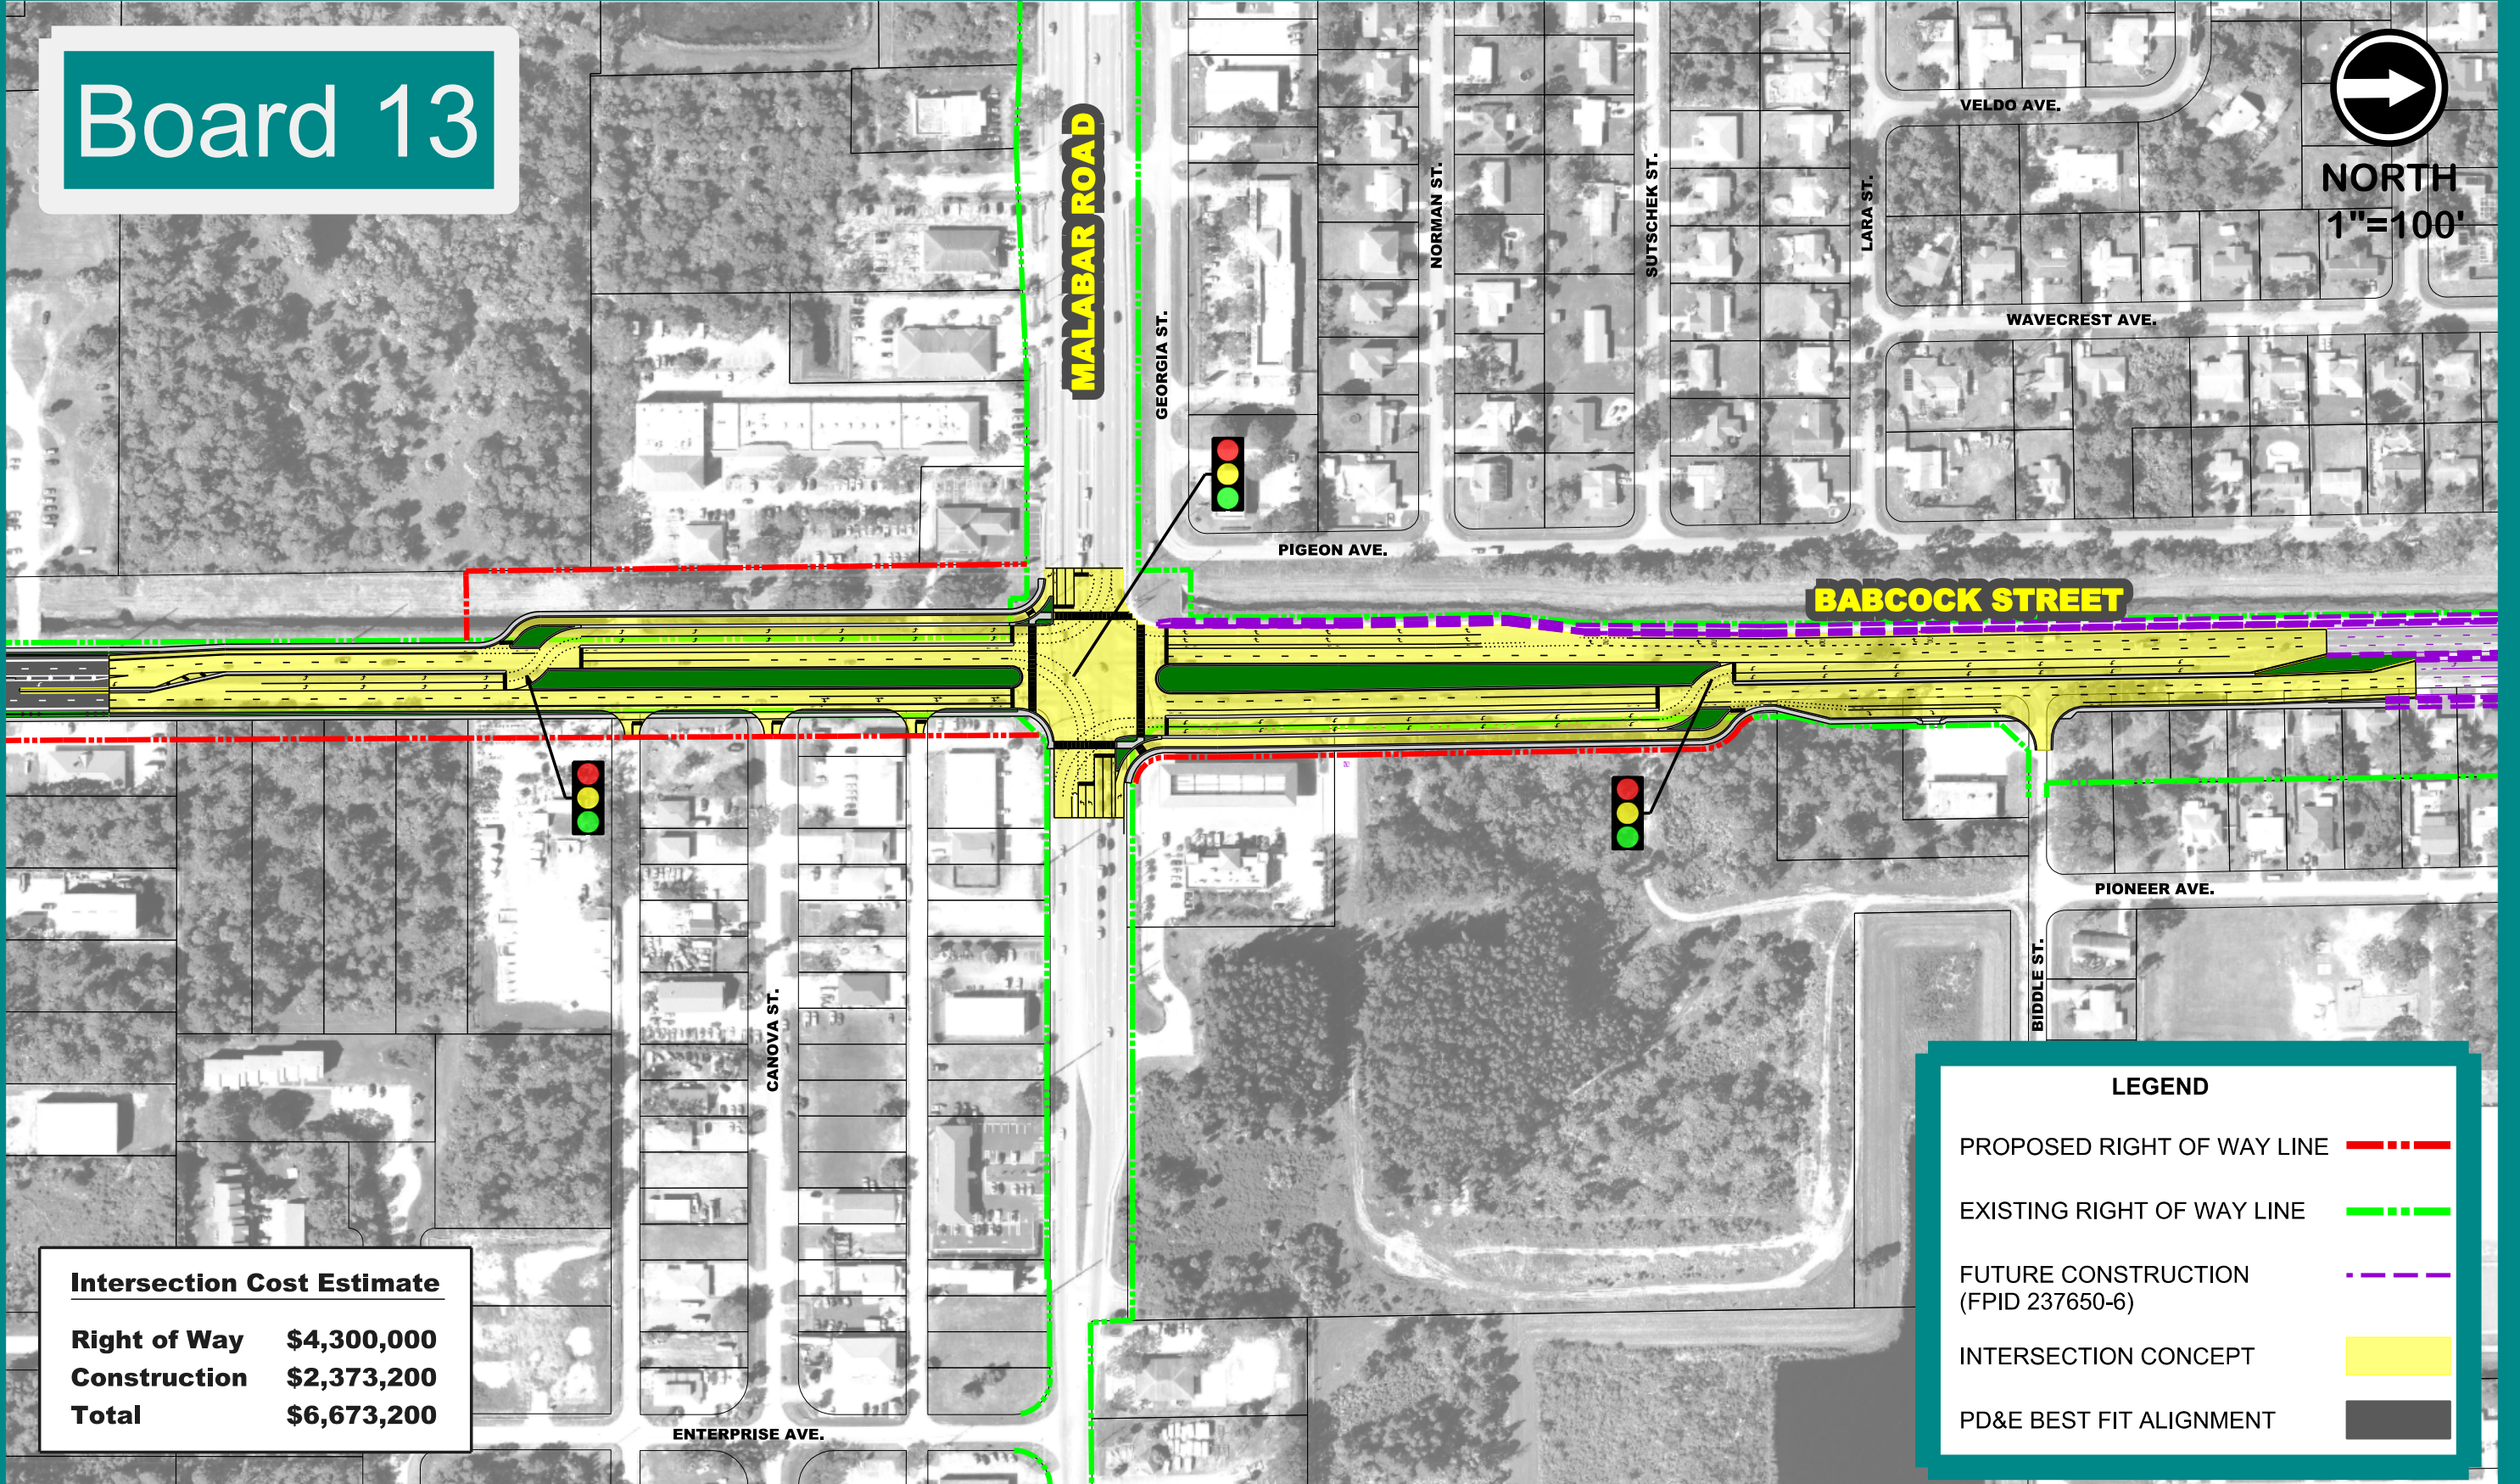

Intersection Cost Estimate	
Right of Way	\$4,300,000
Construction	\$2,373,200
Total	\$6,673,200

LEGEND

- PROPOSED RIGHT OF WAY LINE - - - - -
- EXISTING RIGHT OF WAY LINE - - - - -
- FUTURE CONSTRUCTION (FPID 237650-6) - - - - -
- INTERSECTION CONCEPT
- PD&E BEST FIT ALIGNMENT