



DISTRICT 5
BREVARD COUNTY
FPID: 437204-1


BABCOCK STREET PD&E STUDY

MALABAR ROAD TRIPLE LEFTS CONCEPT

Board 10



NORTH
1"=100'

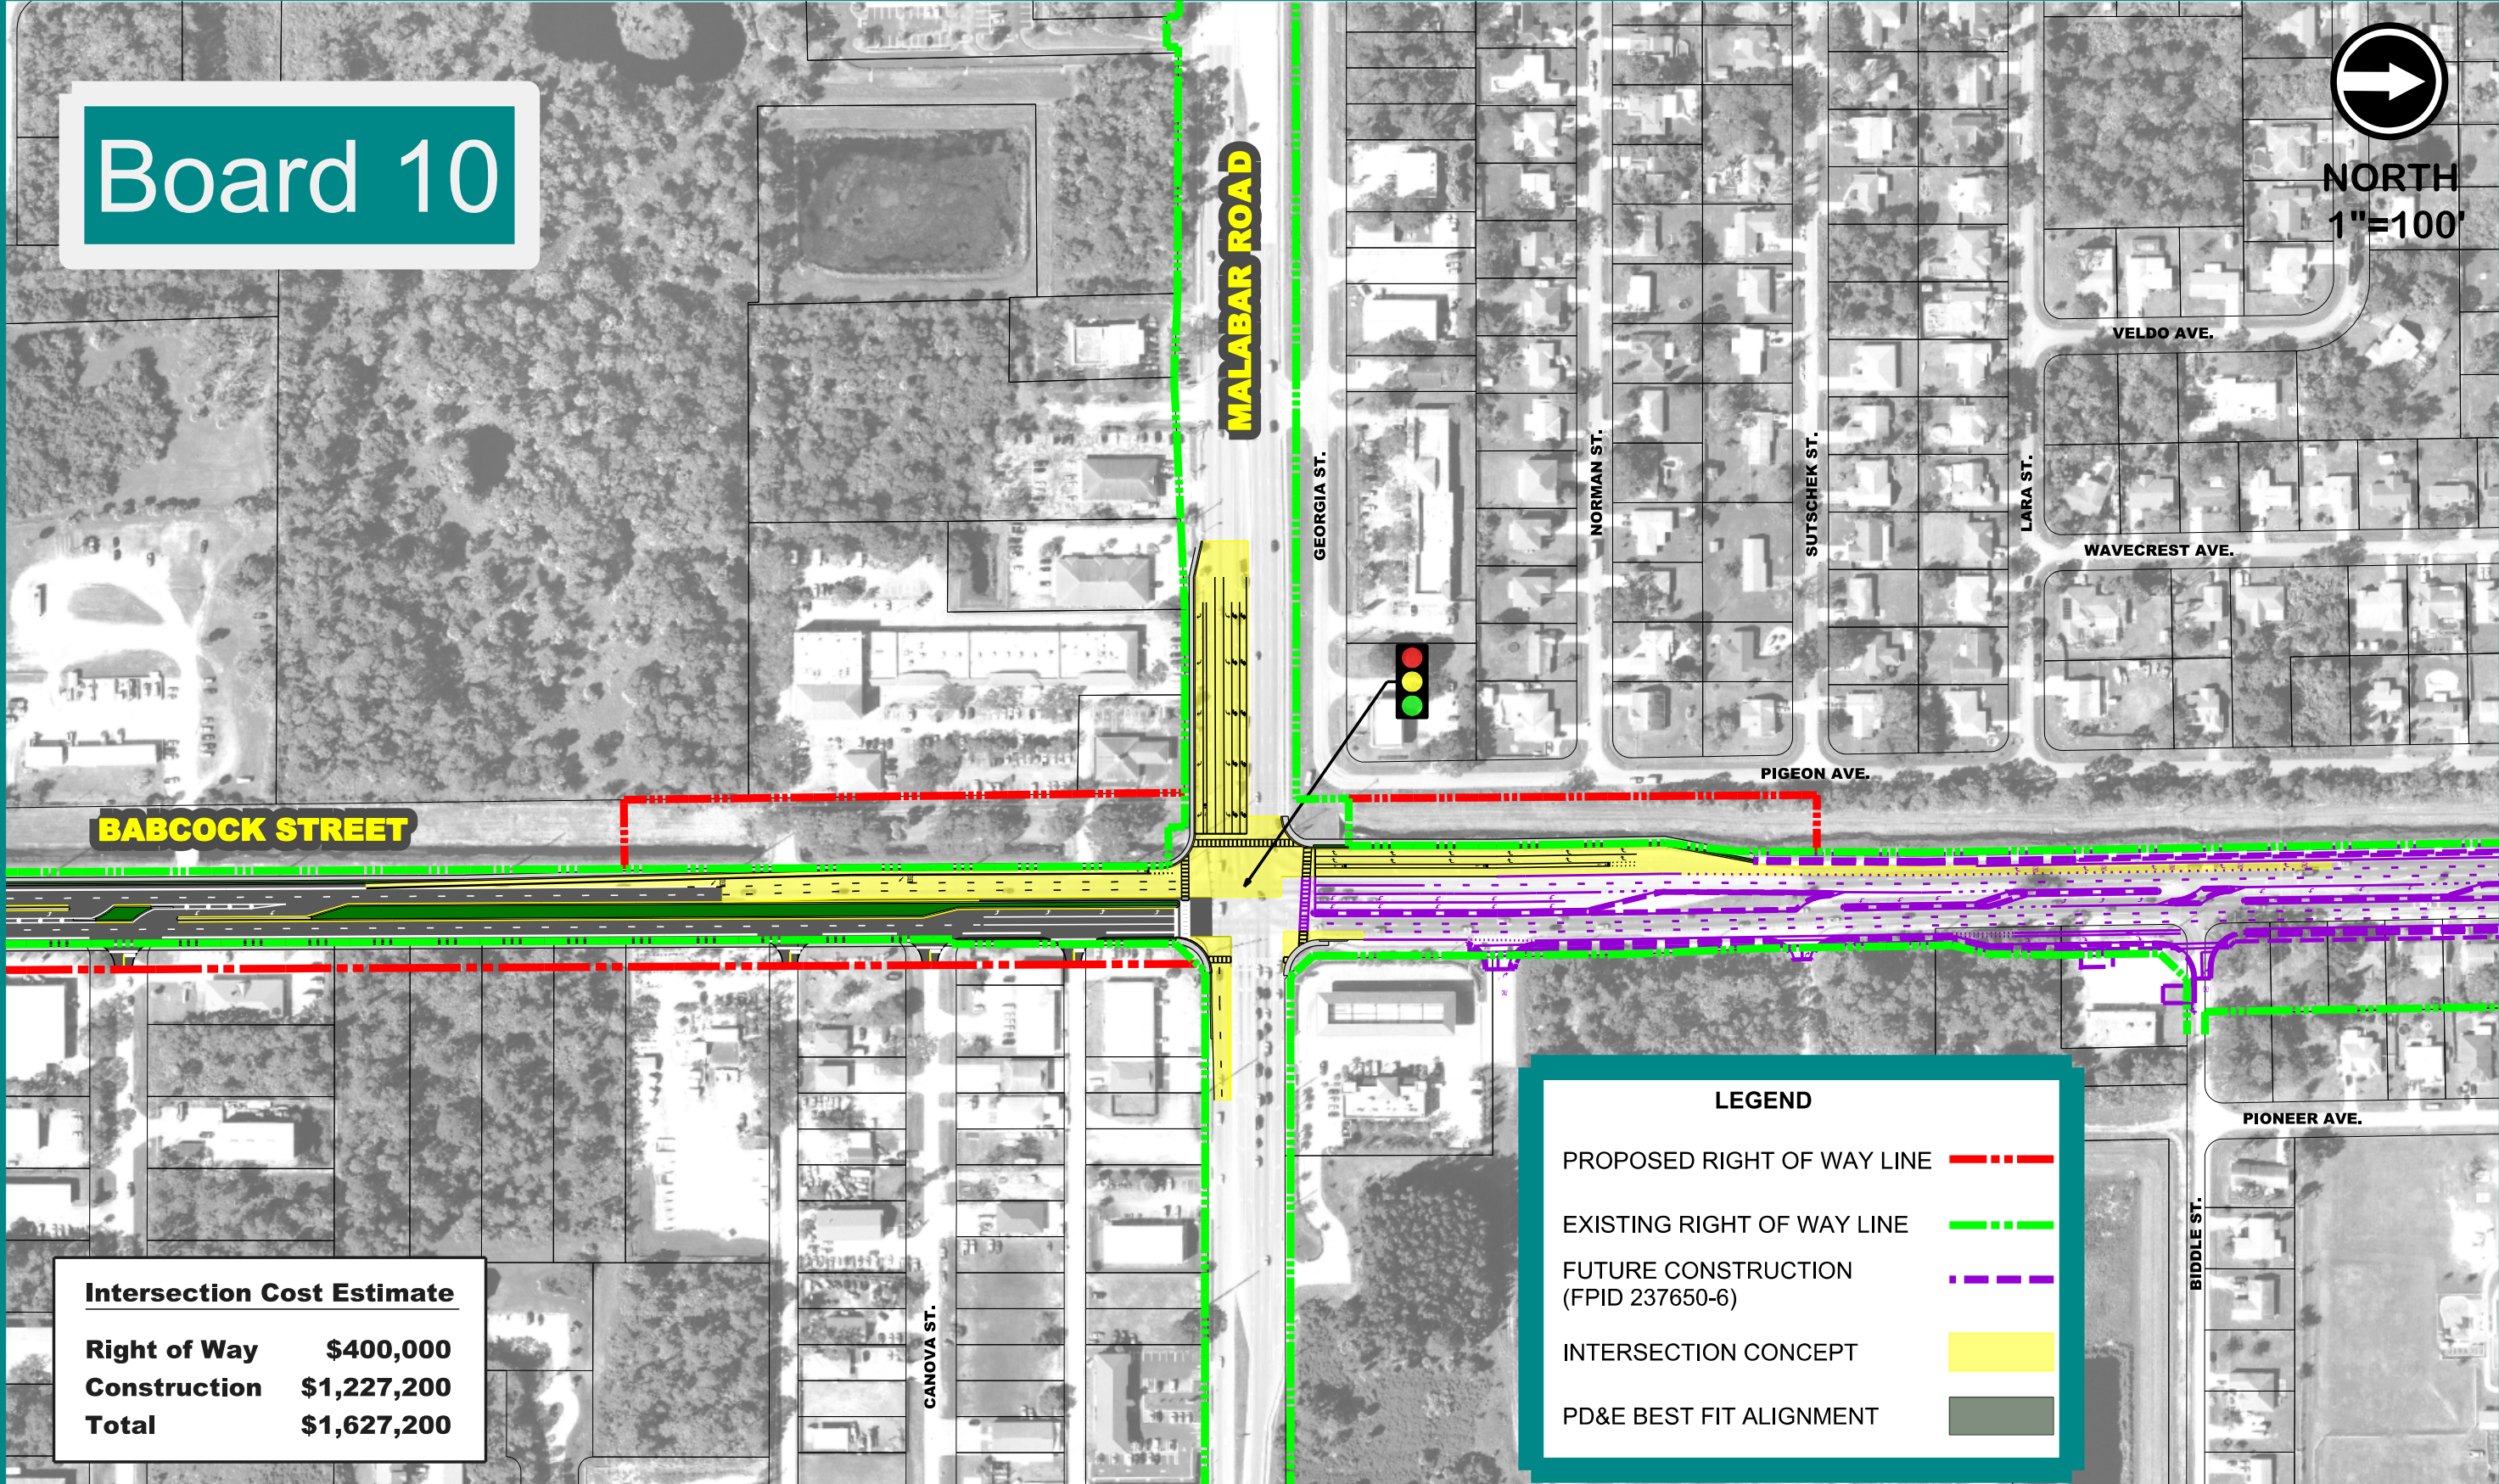

Intersection Cost Estimate	
Right of Way	\$400,000
Construction	\$1,227,200
Total	\$1,627,200

LEGEND

- PROPOSED RIGHT OF WAY LINE - - -
- EXISTING RIGHT OF WAY LINE - - -
- FUTURE CONSTRUCTION (FPID 237650-6) - - -
- INTERSECTION CONCEPT
- PD&E BEST FIT ALIGNMENT